



B
C
D
E
F
G
H
I
J
K

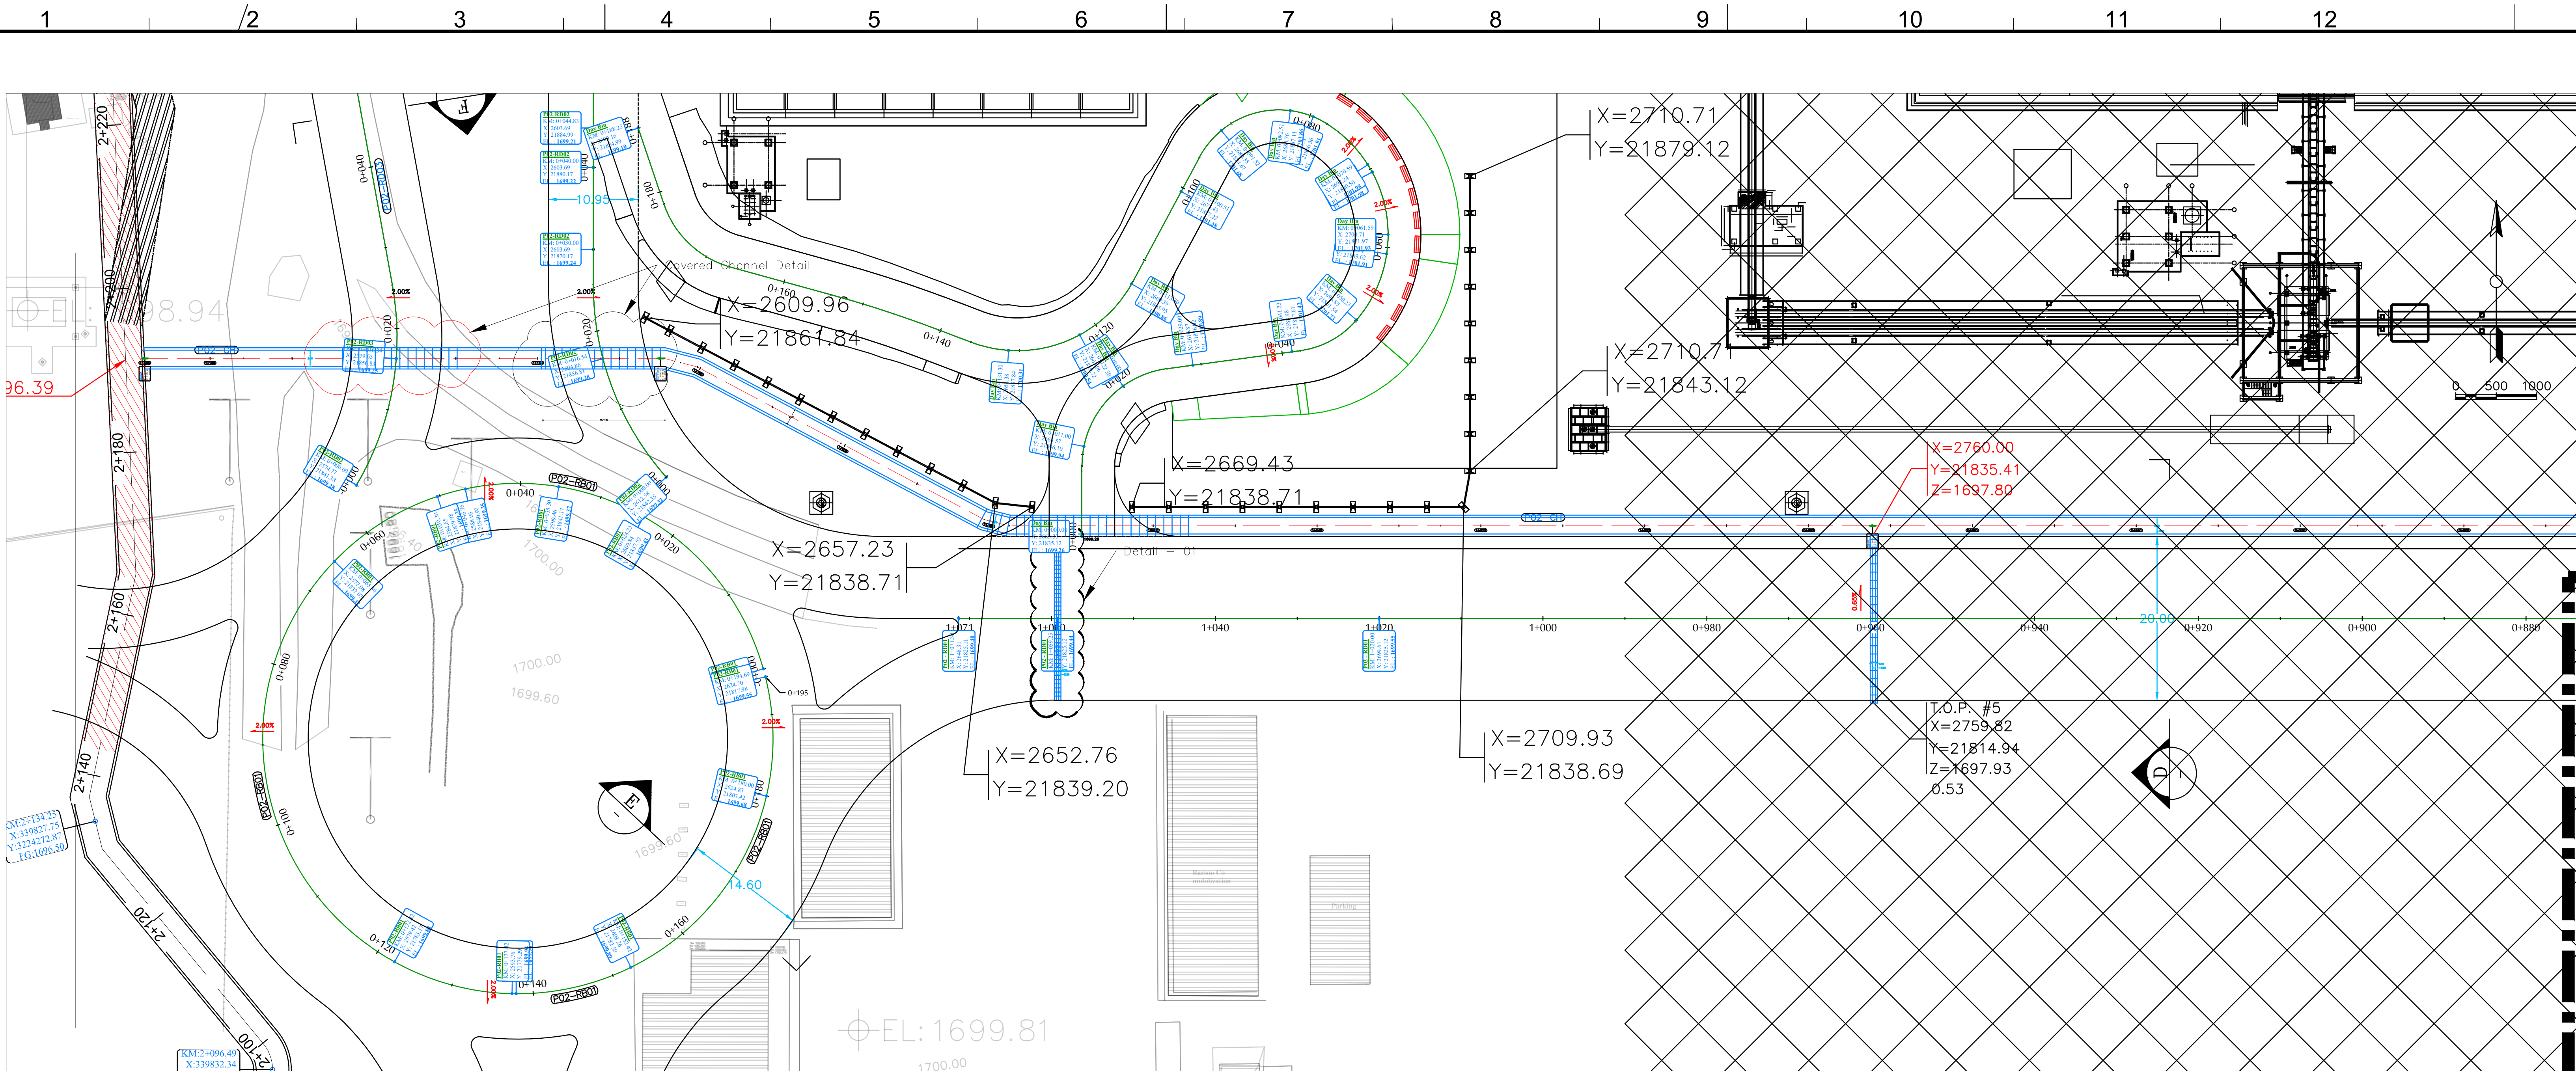

P02 - RD01 PROFILE

Part -06
Station

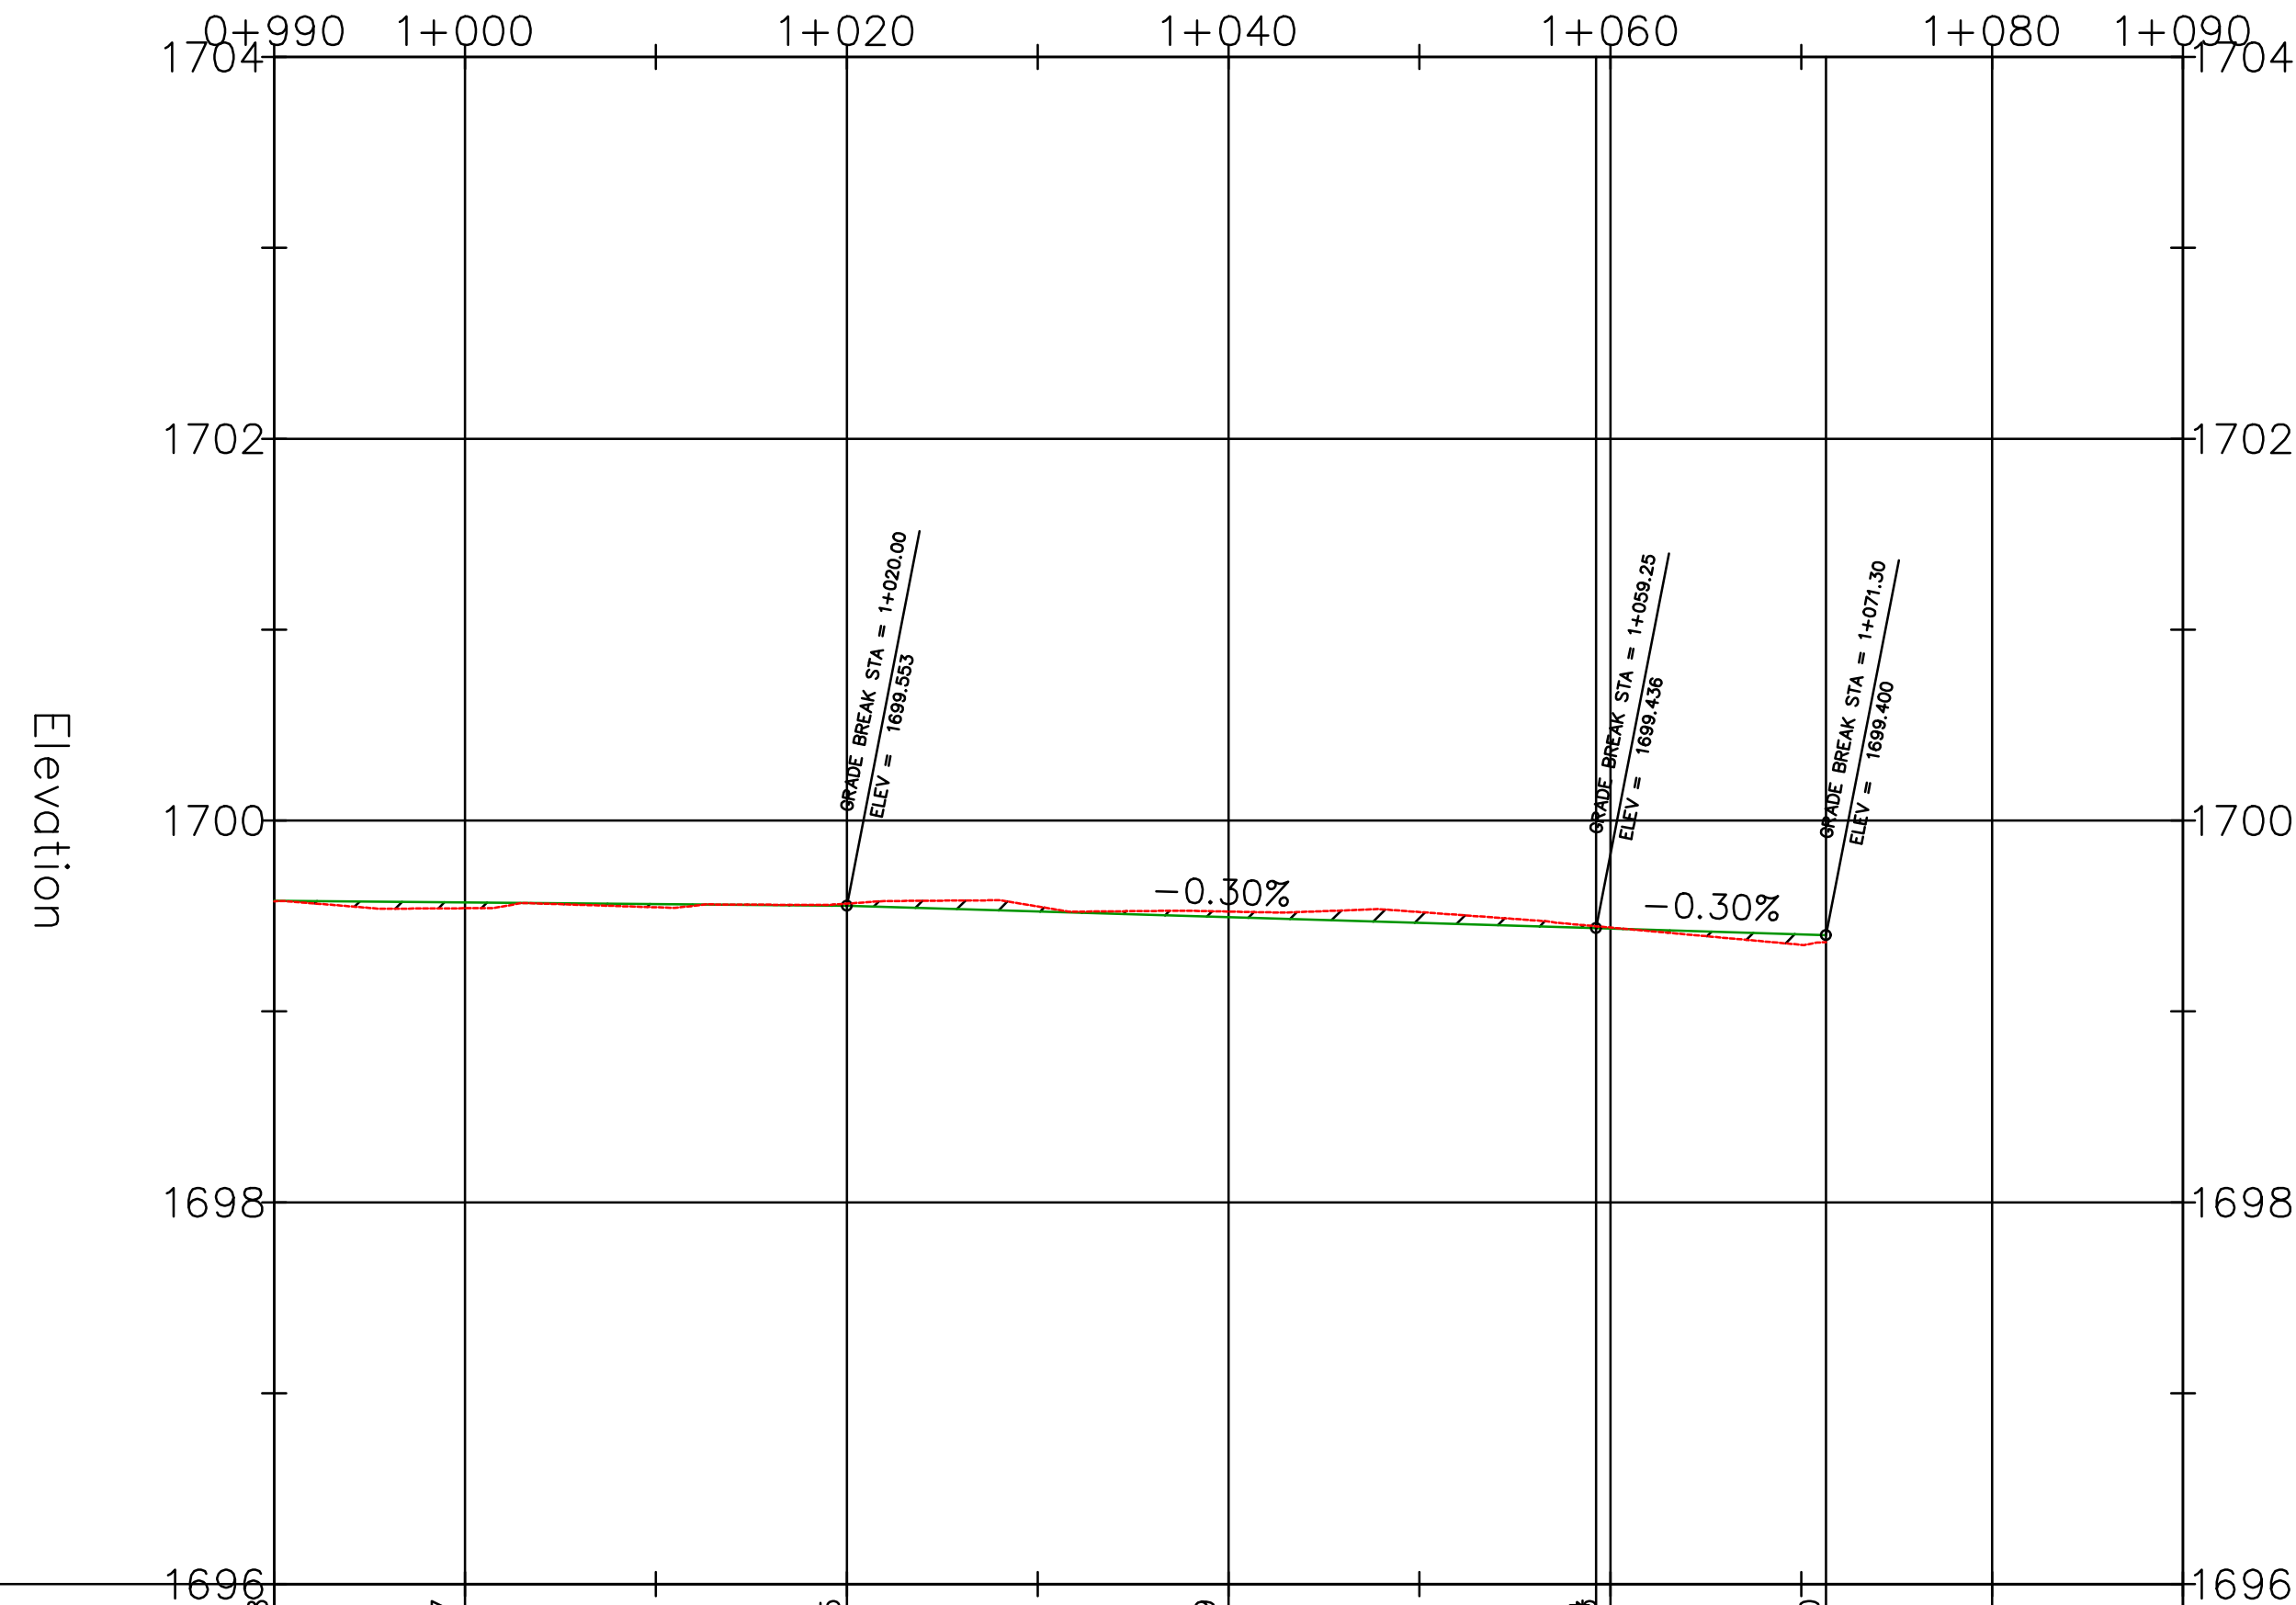

PROJECT LEVEL	0+990	1+000	1+020	1+040	1+060	1+080	1+090
GROUND LEVEL	1699.58	1699.54	1699.56	1699.52	1699.49	1699.40	1699.36
STATION	0+990	1+000	1+020	1+040	1+060	1+080	1+090
VERTICAL GEOMETRY	165.23	39.25	12.05				
HORIZONTAL GEOMETRY	L=203.76		L=12.05				

REFERENCE DOCUMENTS

No.

LEGEND :

خط زمین

جاده

NOTES:

- ALL DIMENSIONS AND ELEVATIONS ARE IN METERS.

- THE COORDINATE REFERENCE SYSTEM USED IN PLAN IS LOCAL.

- THE CONTRACTOR SHALL CHECK ALL DIMENSIONS ,CHANNEL LEVELS ,ROAD LEVELS AND GRADING LEVELS PRIOR TO EXECUTION OF ANY EARTH WORKS.

- THE CONTRACTOR SHALL TAKE INTO CONSIDERATION ALL THE NECESSARY ACTIVITIES TO BE ABLE TO DRAIN ALL THE SURFACE WATER BASED ON LEVELING DOCUMENTS.

- ROAD GEOMETRY DESIGN AND SITE PLAN IS IN ACCORDANCE WITH THE LATEST REVISION OF ARCHITECTURAL LAYOUT.

- IN ORDER TO PROVIDE CHANNEL DEPTHS, APPROPRIATE BACK FILL HEIGHT IS NEEDED ON SIDE OF ALL THE CHANNELS BANK.

- ALL THE EARTHWORKS SHALL BE DONE BASED ON " ROAD GENERAL TECHNICAL SPECIFICATION (2ND EDITION) (No.101_R2) "

- THE CONTRACTOR SHALL RECORD ALL THE SOIL LAYER HEIGHTS AND VOLUMES BASED ON VISUALCLASSIFICATION OF THE SOIL DURING EXCAVATION AT THE VERY AREA.

- CONTRACTOR HAS FULL RESPONSIBILITY IN CHECKING ALL DIMENSIONS AND QUANTITIES IN CONJUNCTION WITH OF ELECTRICAL, SANITARY AND STRUCTURAL DETAILS PRIOR TO CONSTRUCTION.

- THE SUPER ELEVATION DETAILS AND RELATED CONSTRUCTION LEVELS ARE IN ACCORDANCE WITH THE CROSS SECTION DOCUMENTS. A CORRECTION IS NEEDED ON CROSS SLOPES OF THE ROAD INTERSECTIONS AND IN THE HORIZONTAL CURVES.

KEY PLAN

FOR CONSTRUCTION

ISSUE FOR CONSTRUCTION

31/08/2024

157DCGS0015114-02

ISSUE FOR CONSTRUCTION

31/08/2024

157DCGS0015114-02

ISSUE FOR CONSTRUCTION

31/08/2024

157DCGS0015114-02

CLIENT:

شرکت توسعه آهن و فولاد گل گهر

CONSULTANT:

BARSOO

CONTRACTOR:

SUBCONTRACTOR:

Approved

A.MONFRED

31/08/2024

157DCGS0015114-02

Checked:

A.KOSARIKH

31/08/2024

PROJECT NO.:

Designed:

S.HONARVAR

31/08/2024

SCALE AS SHOWN

DOC CLASS NO.:

PROJECT: INTERNAL CIVIL WORKS PACKAGE 2

DRAWING TITLE: ROAD PLAN & PROFILE P02-RD01 - PART -6

DRAWING NO.

REGION CODE

PROJECT CODE

SUB PHASE CODE

AREA CODE

UNIT CODE

DISCIPLINE CODE

DOC TYPE CODE

SERIAL NO

REV

SIZE

SHEET

S

GR02

D

DSR

GEN

DWG

CV

006

02

A1

1/1