
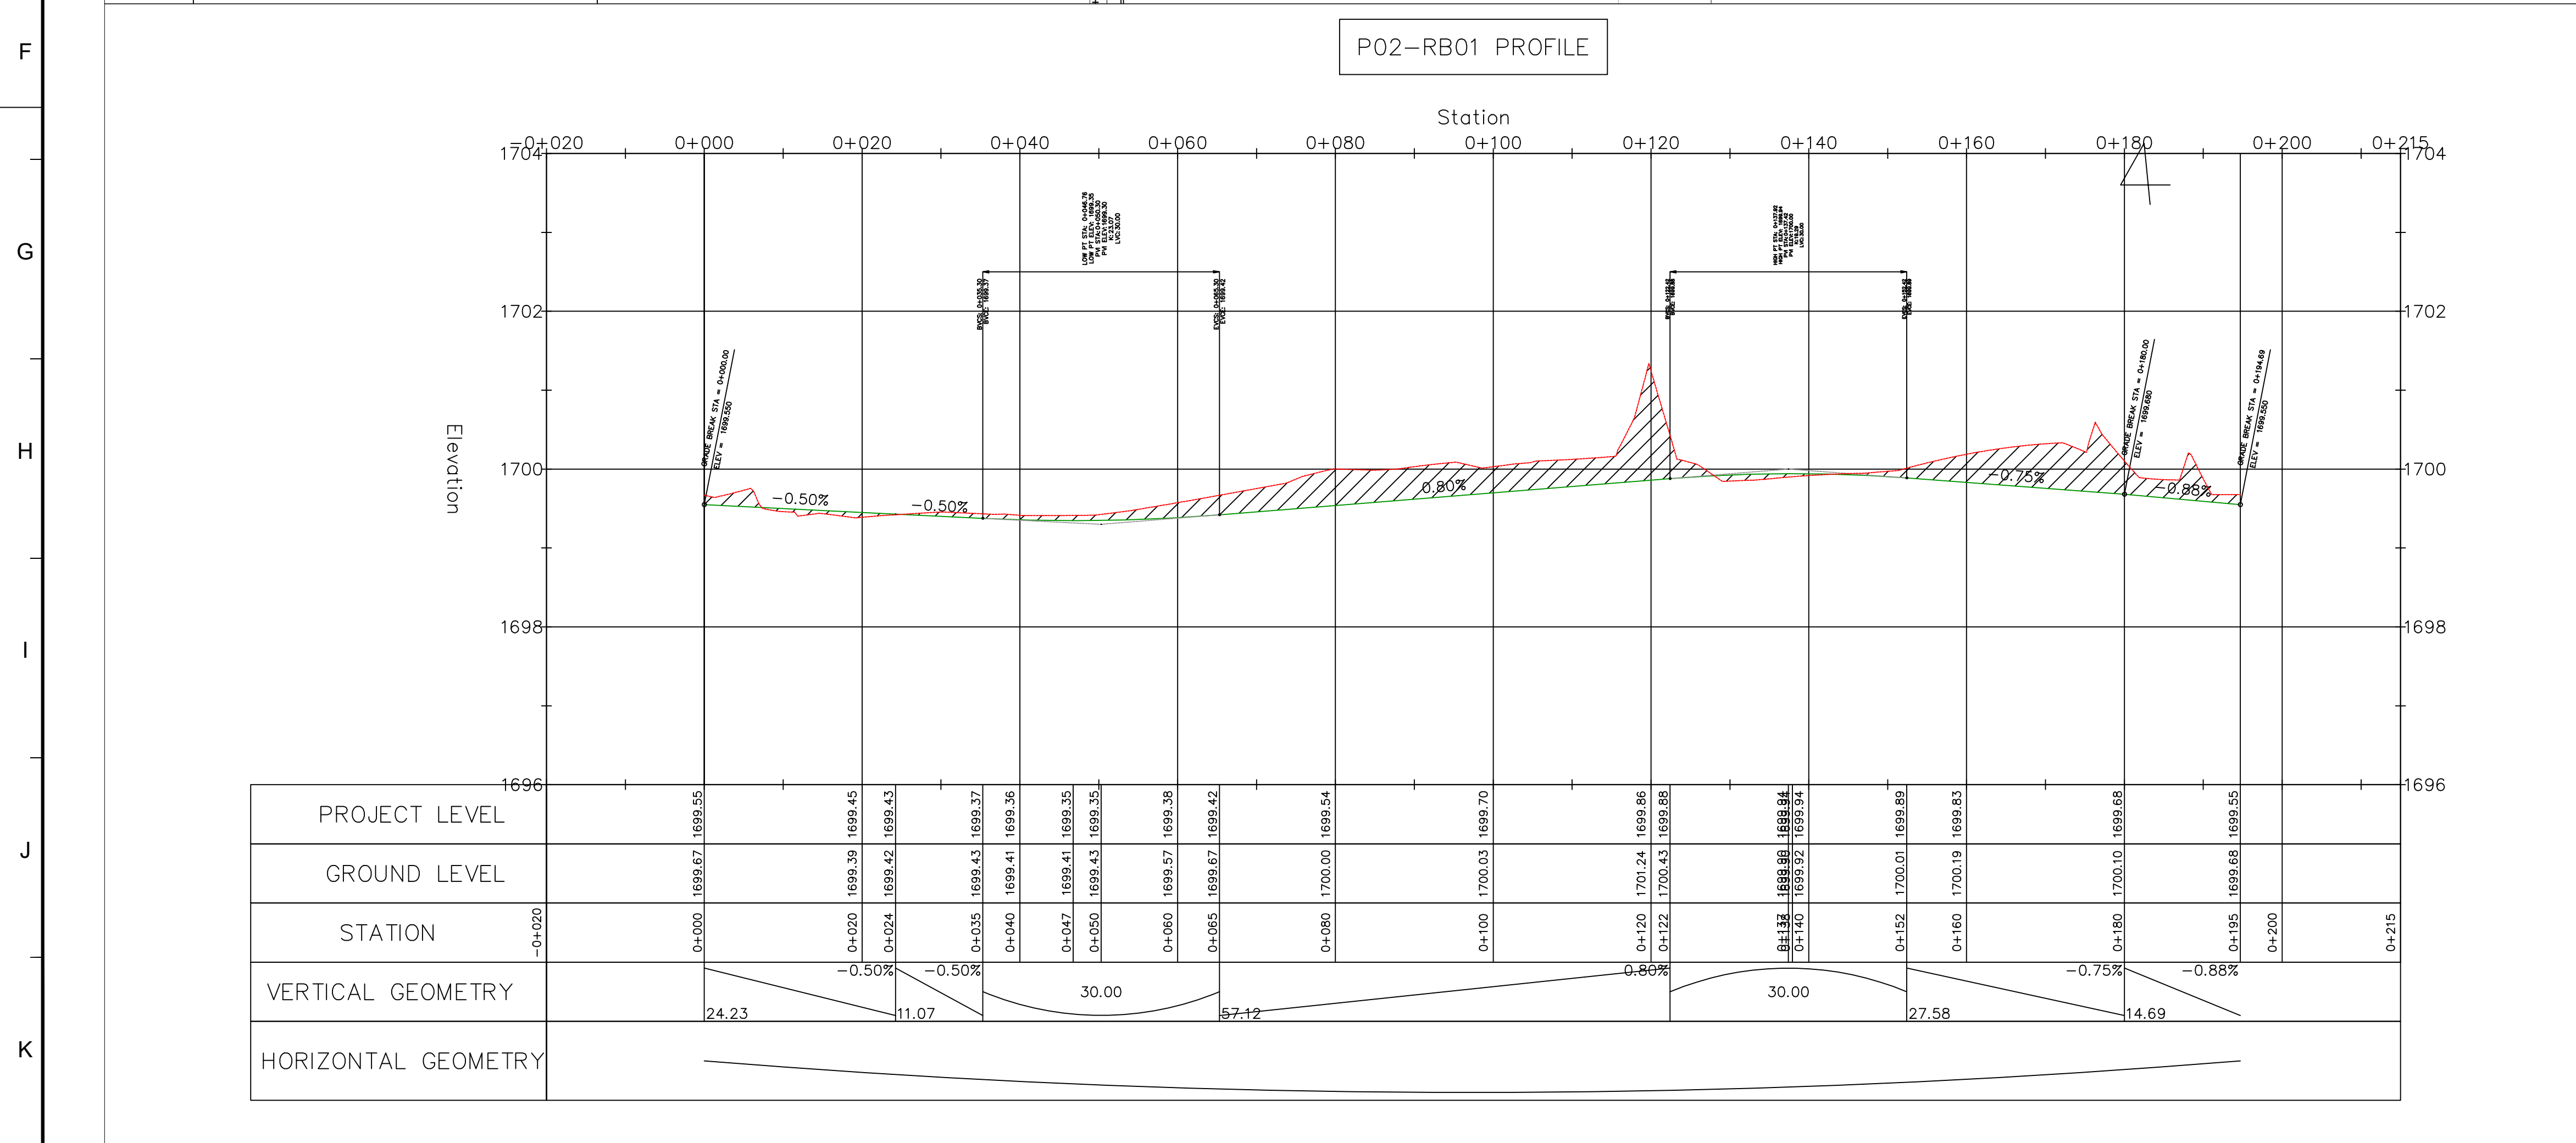


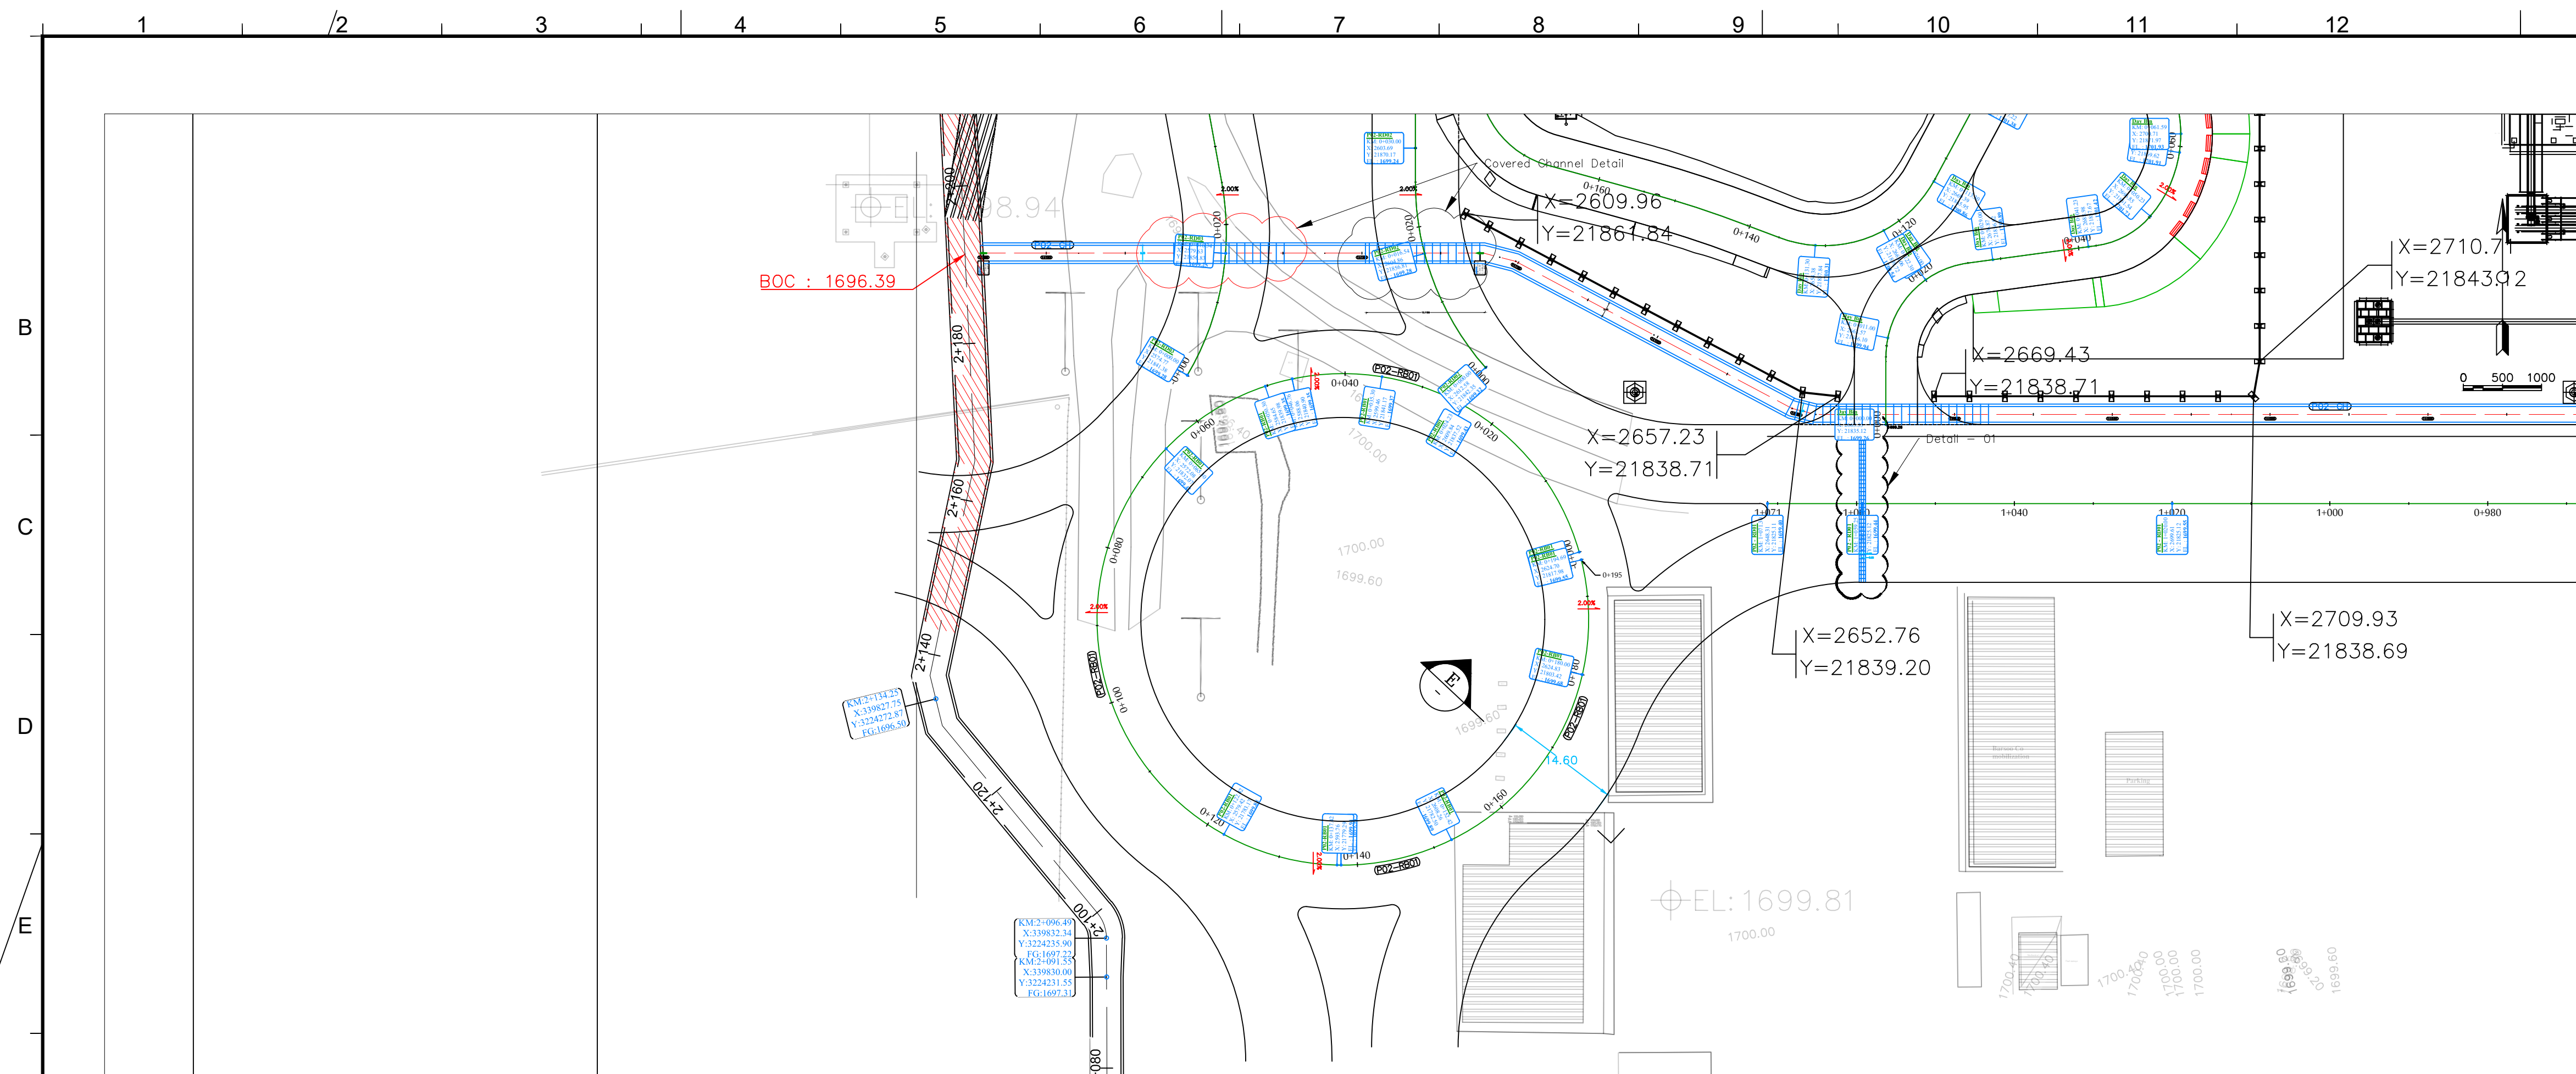

REFERENCE DOCUMENTS										No.																																					
LEGEND :	
خط زمین جاده	
NOTES:	
- ALL DIMENSIONS AND ELEVATIONS ARE IN METERS. - THE COORDINATE REFERENCE SYSTEM USED IN PLAN IS LOCAL. - THE CONTRACTOR SHALL CHECK ALL DIMENSIONS ,CHANNEL LEVELS ,ROAD LEVELS AND GRADING LEVELS PRIOR TO EXECUTION OF ANY EARTH WORKS. - THE CONTRACTOR SHALL TAKE INTO CONSIDERATION ALL THE NECESSARY ACTIVITIES TO BE ABLE TO DRAIN ALL THE SURFACE WATER BASED ON LEVELING DOCUMENTS. - ROAD GEOMETRY DESIGN AND SITE PLAN IS IN ACCORDANCE WITH THE LATEST REVISION OF ARCHITECTURAL LAYOUT. - IN ORDER TO PROVIDE CHANNEL DEPTHS, APPROPRIATE BACK FILL HEIGHT IS NEEDED ON SIDE OF ALL THE CHANNELS BANK. - ALL THE EARTHWORKS SHALL BE DONE BASED ON " ROAD GENERAL TECHNICAL SPECIFICATION (2ND EDITION) (No.101-R2) " - THE CONTRACTOR SHALL RECORD ALL THE SOIL LAYER HEIGHTS AND VOLUMES BASED ON VISUALCLASSIFICATION OF THE SOIL DURING EXCAVATION AT THE VERY AREA. - CONTRACTOR HAS FULL RESPONSIBILITY IN CHECKING ALL DIMENSIONS AND QUANTITIES IN CONJUNCTION WITH OT ELECTRICAL, SANITARY AND STRUCTURAL DETAILS PRIOR TO CONSTRUCTION. - THE SUPER ELEVATION DETAILS AND RELATED CONSTRUCTION LEVELS ARE IN ACCORDANCE WITH THE CROSS SECTION DOCUMENTS, A CORRECTION IS NEEDED ON CROSS SLOPES OF THE ROAD INTERSECTIONS AND IN THE HORIZONTAL CURVES.	
KEY PLAN	
FOR CONSTRUCTION	
<table><tr><td> </td><td colspan="4">ISSUE FOR CONSTRUCTION</td><td>S.HOMAYR</td><td>A.KOSAREH</td><td>A.MONFRED</td><td>T 404.02.01</td></tr><tr><td> </td><td colspan="4">ISSUE FOR CONSTRUCTION</td><td>S.HOMAYR</td><td>A.KOSAREH</td><td>A.MONFRED</td><td>T 403.10.08</td></tr><tr><td> </td><td colspan="4">ISSUE FOR CONSTRUCTION</td><td>S.HOMAYR</td><td>A.KOSAREH</td><td>A.MONFRED</td><td>T 403.06.10</td></tr><tr><td>Rev.</td><td colspan="4">DESCRIPTION</td><td>Prepared</td><td>Checked</td><td>Approved</td><td>Date</td></tr></table>													ISSUE FOR CONSTRUCTION				S.HOMAYR	A.KOSAREH	A.MONFRED	T 404.02.01		ISSUE FOR CONSTRUCTION				S.HOMAYR	A.KOSAREH	A.MONFRED	T 403.10.08		ISSUE FOR CONSTRUCTION				S.HOMAYR	A.KOSAREH	A.MONFRED	T 403.06.10	Rev.	DESCRIPTION				Prepared	Checked	Approved	Date
	ISSUE FOR CONSTRUCTION				S.HOMAYR	A.KOSAREH	A.MONFRED	T 404.02.01																																							
	ISSUE FOR CONSTRUCTION				S.HOMAYR	A.KOSAREH	A.MONFRED	T 403.10.08																																							
	ISSUE FOR CONSTRUCTION				S.HOMAYR	A.KOSAREH	A.MONFRED	T 403.06.10																																							
Rev.	DESCRIPTION				Prepared	Checked	Approved	Date																																							
CLIENT: شرکت توسعه آهن و فولاد گل گهر G.I.S.D.Co					CONSULTANT: BARSOO CONSULTING AND PROJECT MANAGEMENT	
CONTRACTOR:					SUBCONTRACTOR:	
					CONSULTANT DOC . NO.	
Approved		A.MONFRED		31/09/2024		---		157DCGS0015117-02																																							
Checked:		A.KOSAREH		31/09/2024		---		PROJECT NO.: -----																																							
Designed:		S.HONARVAR		31/09/2024		---		SCALE AS SHOWN		DOC CLASS NO.: ---																																					
PROJECT:		INTERNAL CIVIL WORKS PACKAGE 2	
DRAWING TITLE: ROAD PLAN & PROFILE P02-RB01	
DRAWING NO.	
REGION CODE	PROJECT CODE	SUB PHASE CODE	AREA CODE	UNIT CODE	DOC TYPE CODE	DISCIPLINE CODE	SERIAL NO.	REV	SIZE	SHEET																																					
S	GRO2	D	DSR	GEN	DWG	CV	009	02	A1	1 / 1																																					