


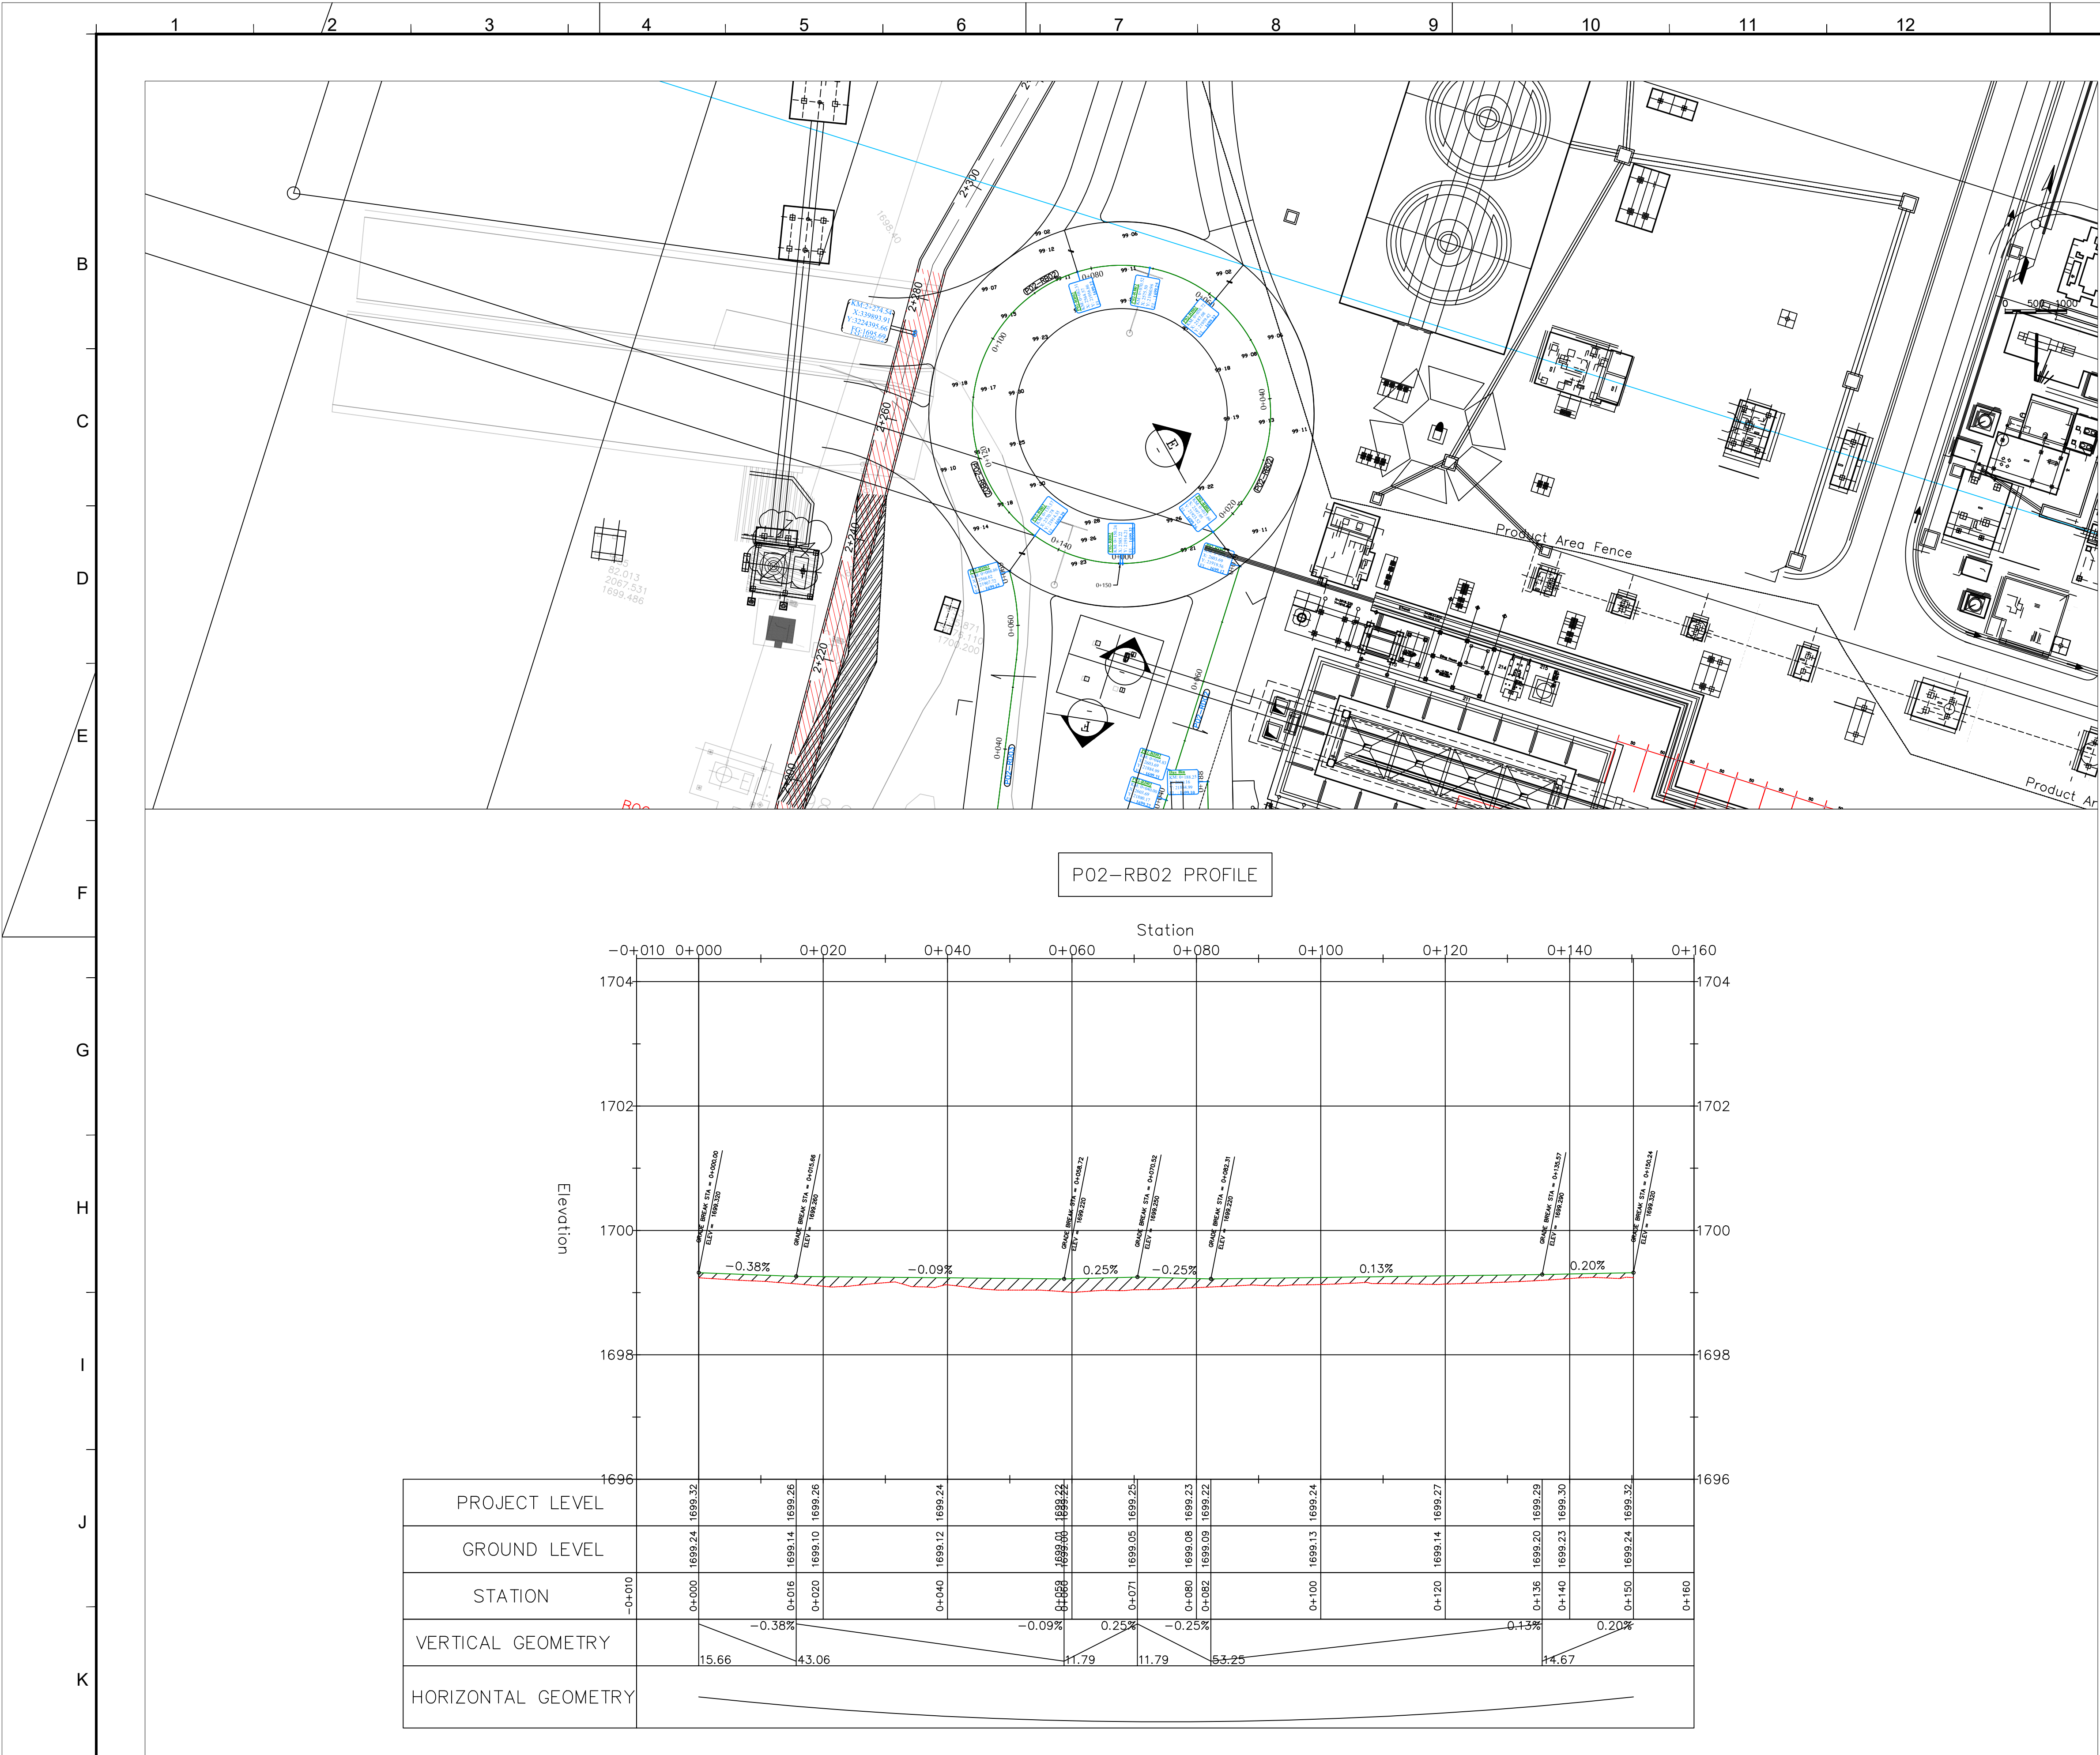

REFERENCE DOCUMENTS

No.

LEGEND :

خط زمین

جاده

NOTES:

- ALL DIMENSIONS AND ELEVATIONS ARE IN METERS.
- THE COORDINATE REFERENCE SYSTEM USED IN PLAN IS LOCAL.
- THE CONTRACTOR SHALL CHECK ALL DIMENSIONS ,CHANNEL LEVELS ,ROAD LEVELS AND GRADING LEVELS PRIOR TO EXECUTION OF ANY EARTH WORKS.
- THE CONTRACTOR SHALL TAKE INTO CONSIDERATION ALL THE NECESSARY ACTIVITIES TO BE ABLE TO DRAIN ALL THE SURFACE WATER BASED ON LEVELING DOCUMENTS.
- ROAD GEOMETRY DESIGN AND SITE PLAN IS IN ACCORDANCE WITH THE LATEST REVISION OF ARCHITECTURAL LAYOUT.
- IN ORDER TO PROVIDE CHANNEL DEPTHS, APPROPRIATE BACK FILL HEIGHT IS NEEDED ON SIDE OF ALL THE CHANNELS BANK.
- ALL THE EARTHWORKS SHALL BE DONE BASED ON " ROAD GENERAL TECHNICAL SPECIFICATION (2ND EDITION) (No.101_R2) "
- THE CONTRACTOR SHALL RECORD ALL THE SOIL LAYER HEIGHTS AND VOLUMES BASED ON VISUALCLASSIFICATION OF THE SOIL DURING EXCAVATION AT THE VERY AREA.
- CONTRACTOR HAS FULL RESPONSIBILITY IN CHECKING ALL DIMENSIONS AND QUANTITIES IN CONJUNCTION WITH OT ELECTRICAL, SANITARY AND STRUCTURAL DETAILS PRIOR TO CONSTRUCTION.
- THE SUPER ELEVATION DETAILS AND RELATED CONSTRUCTION LEVELS ARE IN ACCORDANCE WITH THE CROSS SECTION DOCUMENTS, A CORRECTION IS NEEDED ON CROSS SLOPES OF THE ROAD INTERSECTIONS AND IN THE HORIZONTAL CURVES.

KEY PLAN

FOR CONSTRUCTION

ISSUE FOR CONSTRUCTION

Rev.

DESCRIPTION

SHOWMAN

AKOSARIEH

AKOSARIEH

AKOSARIEH

1404.02.01

CLIENT:

CONSULTANT:

CONTRACTOR:

SUBCONTRACTOR:

Name

Date

Sign.

CONSULTANT DOC . NO.

Approved

AKOSARIEH

22/04/2023

157DCGS0015121-00

Checked:

AKOSARIEH

22/04/2023

PROJECT NO.:

Designed:

S.HONARVAR

22/04/2023

SCALE AS SHOWN

DOC CLASS NO.:

PROJECT: INTERNAL CIVIL WORKS PACKAGE 2

DRAWING TITLE: ROAD PLAN & PROFILE P02-RB02

DRAWING NO.

REGION CODE

PROJECT CODE

SUB PHASE CODE

AREA CODE

UNIT CODE

DOC TYPE CODE

DISCIPLINE CODE

SERIAL NO

REV

SIZE

SHEET

S

GR02

D

DSR

GEN

DWG

CV

012

00

A1

1/1