


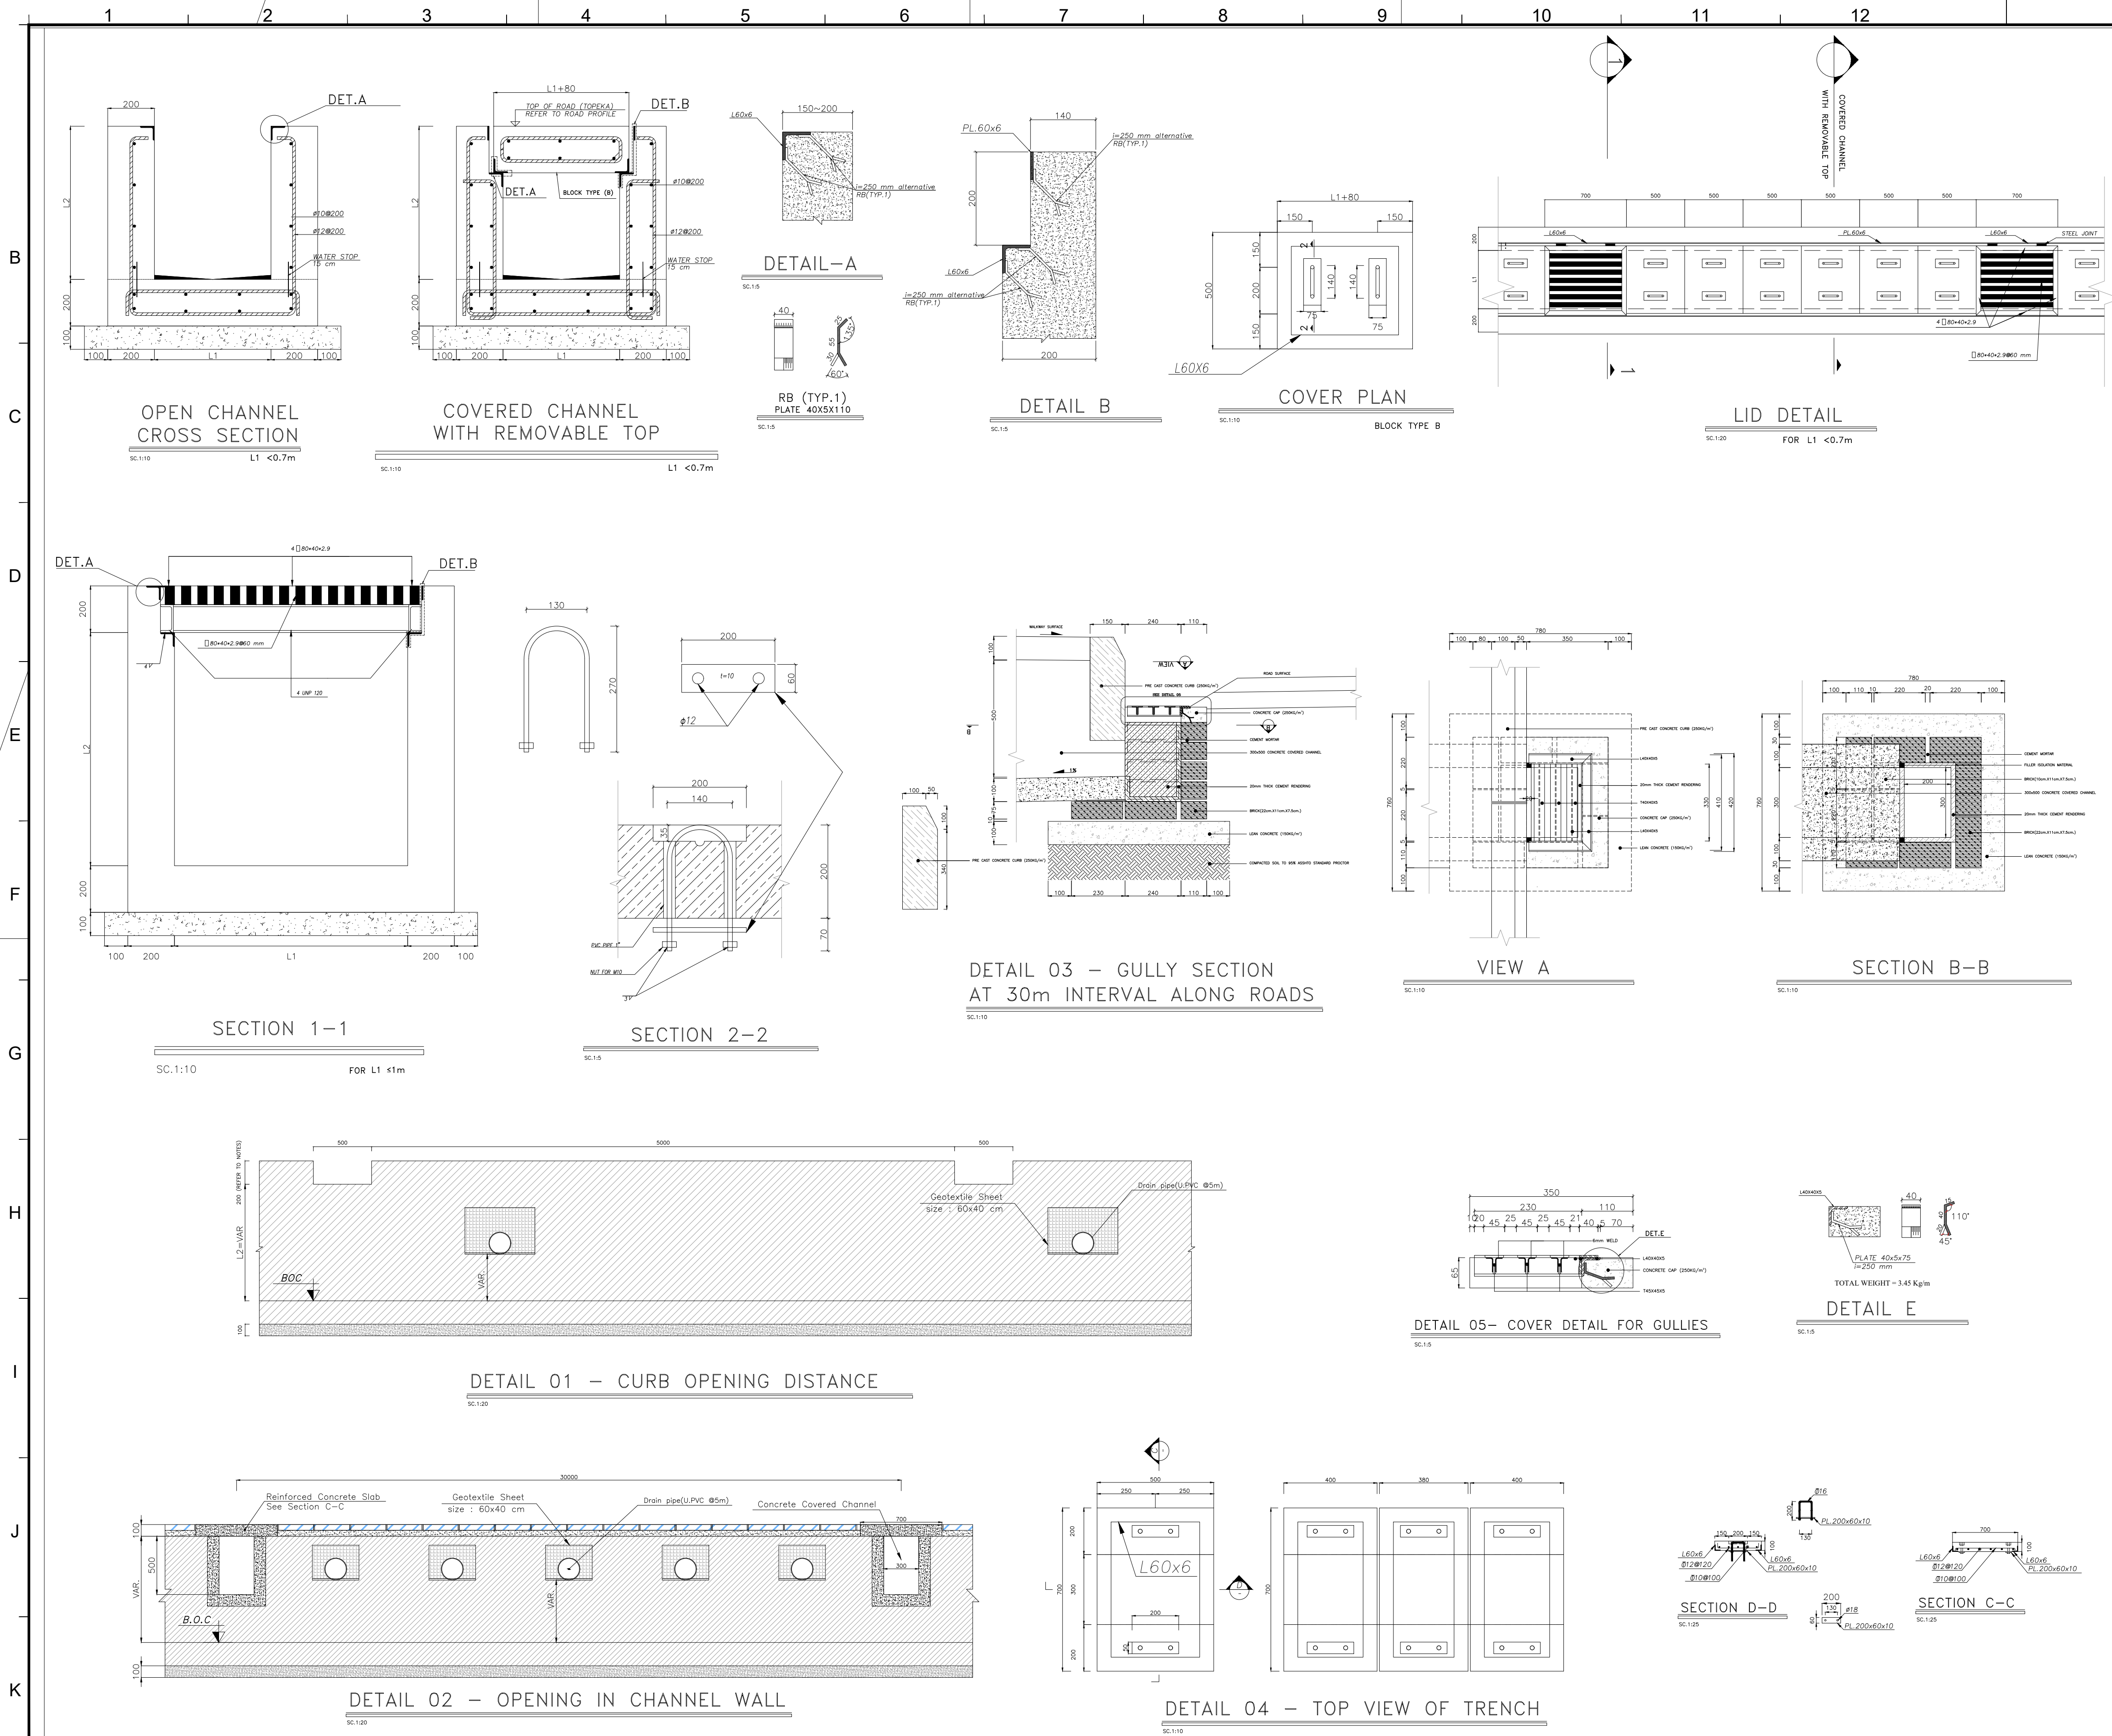

REFERENCE DOCUMENTS		No.
LEGEND :		
NOTES:		
- ALL DIMENSIONS AND ELEVATIONS ARE IN METERS. - THE COORDINATE REFERENCE SYSTEM USED IN PLAN IS LOCAL. - THE CONTRACTOR SHALL CHECK ALL DIMENSIONS ,CHANNEL LEVELS ,ROAD LEVELS AND GRADING LEVELS PRIOR TO EXECUTION OF ANY EARTH WORKS. - THE CONTRACTOR SHALL TAKE INTO CONSIDERATION ALL THE NECESSARY ACTIVITIES TO BE ABLE TO DRAIN ALL THE SURFACE WATER BASED ON LEVELING DOCUMENTS. - ROAD GEOMETRY DESIGN AND SITE PLAN IS IN ACCORDANCE WITH THE LATEST REVISION OF ARCHITECTURAL LAYOUT. - IN ORDER TO PROVIDE CHANNEL DEPTHS, APPROPRIATE BACK FILL HEIGHT IS NEEDED ON SIDE OF ALL THE CHANNELS BANK. - ALL THE EARTHWORKS SHALL BE DONE BASED ON " ROAD GENERAL TECHNICAL SPECIFICATION (2ND EDITION) (No.101_R2) " - THE CONTRACTOR SHALL RECORD ALL THE SOIL LAYER HEIGHTS AND VOLUMES BASED ON VISUALCLASSIFICATION OF THE SOIL DURING EXCAVATION AT THE VERY AREA. - CONTRACTOR HAS FULL RESPONSIBILITY IN CHECKING ALL DIMENSIONS AND QUANTITIES IN CONJUNCTION WITH OT - ELECTRICAL, SANITARY AND STRUCTURAL DETAILS PRIOR TO CONSTRUCTION. - THE SUPER ELEVATION DETAILS AND RELATED CONSTRUCTION LEVELS ARE IN ACCORDANCE WITH THE CROSS SECTION DOCUMENTS. A CORRECTION IS NEEDED ON CROSS SLOPES OF THE ROAD INTERSECTIONS AND IN THE HORIZONTAL CURVES.		
KEY PLAN		
FOR CONSTRUCTION		
CLIENT:		CONSULTANT:
CONTRACTOR:		SUBCONTRACTOR:
Name		Date:
Sign.		CONSULTANT DOC . NO.
Approved		157DCGS0076001-01
Checked:		PROJECT NO.:
Designed:		SCALE AS SHOWN
PROJECT:		DOC CLASS NO.:
DRAWING TITLE:		INTERNAL CIVIL WORKS PACKAGE 2
DRAWING NO.		
REGION CODE	PROJECT CODE	SUB PHASE CODE
AREA CODE	UNIT CODE	DOC TYPE CODE
DISCIPLINE CODE	SERIAL NO	REV
SIZE	SHEET	
S	GR02	D
PSS	GEN	DWG
CV	004	01
A1	1/1	