
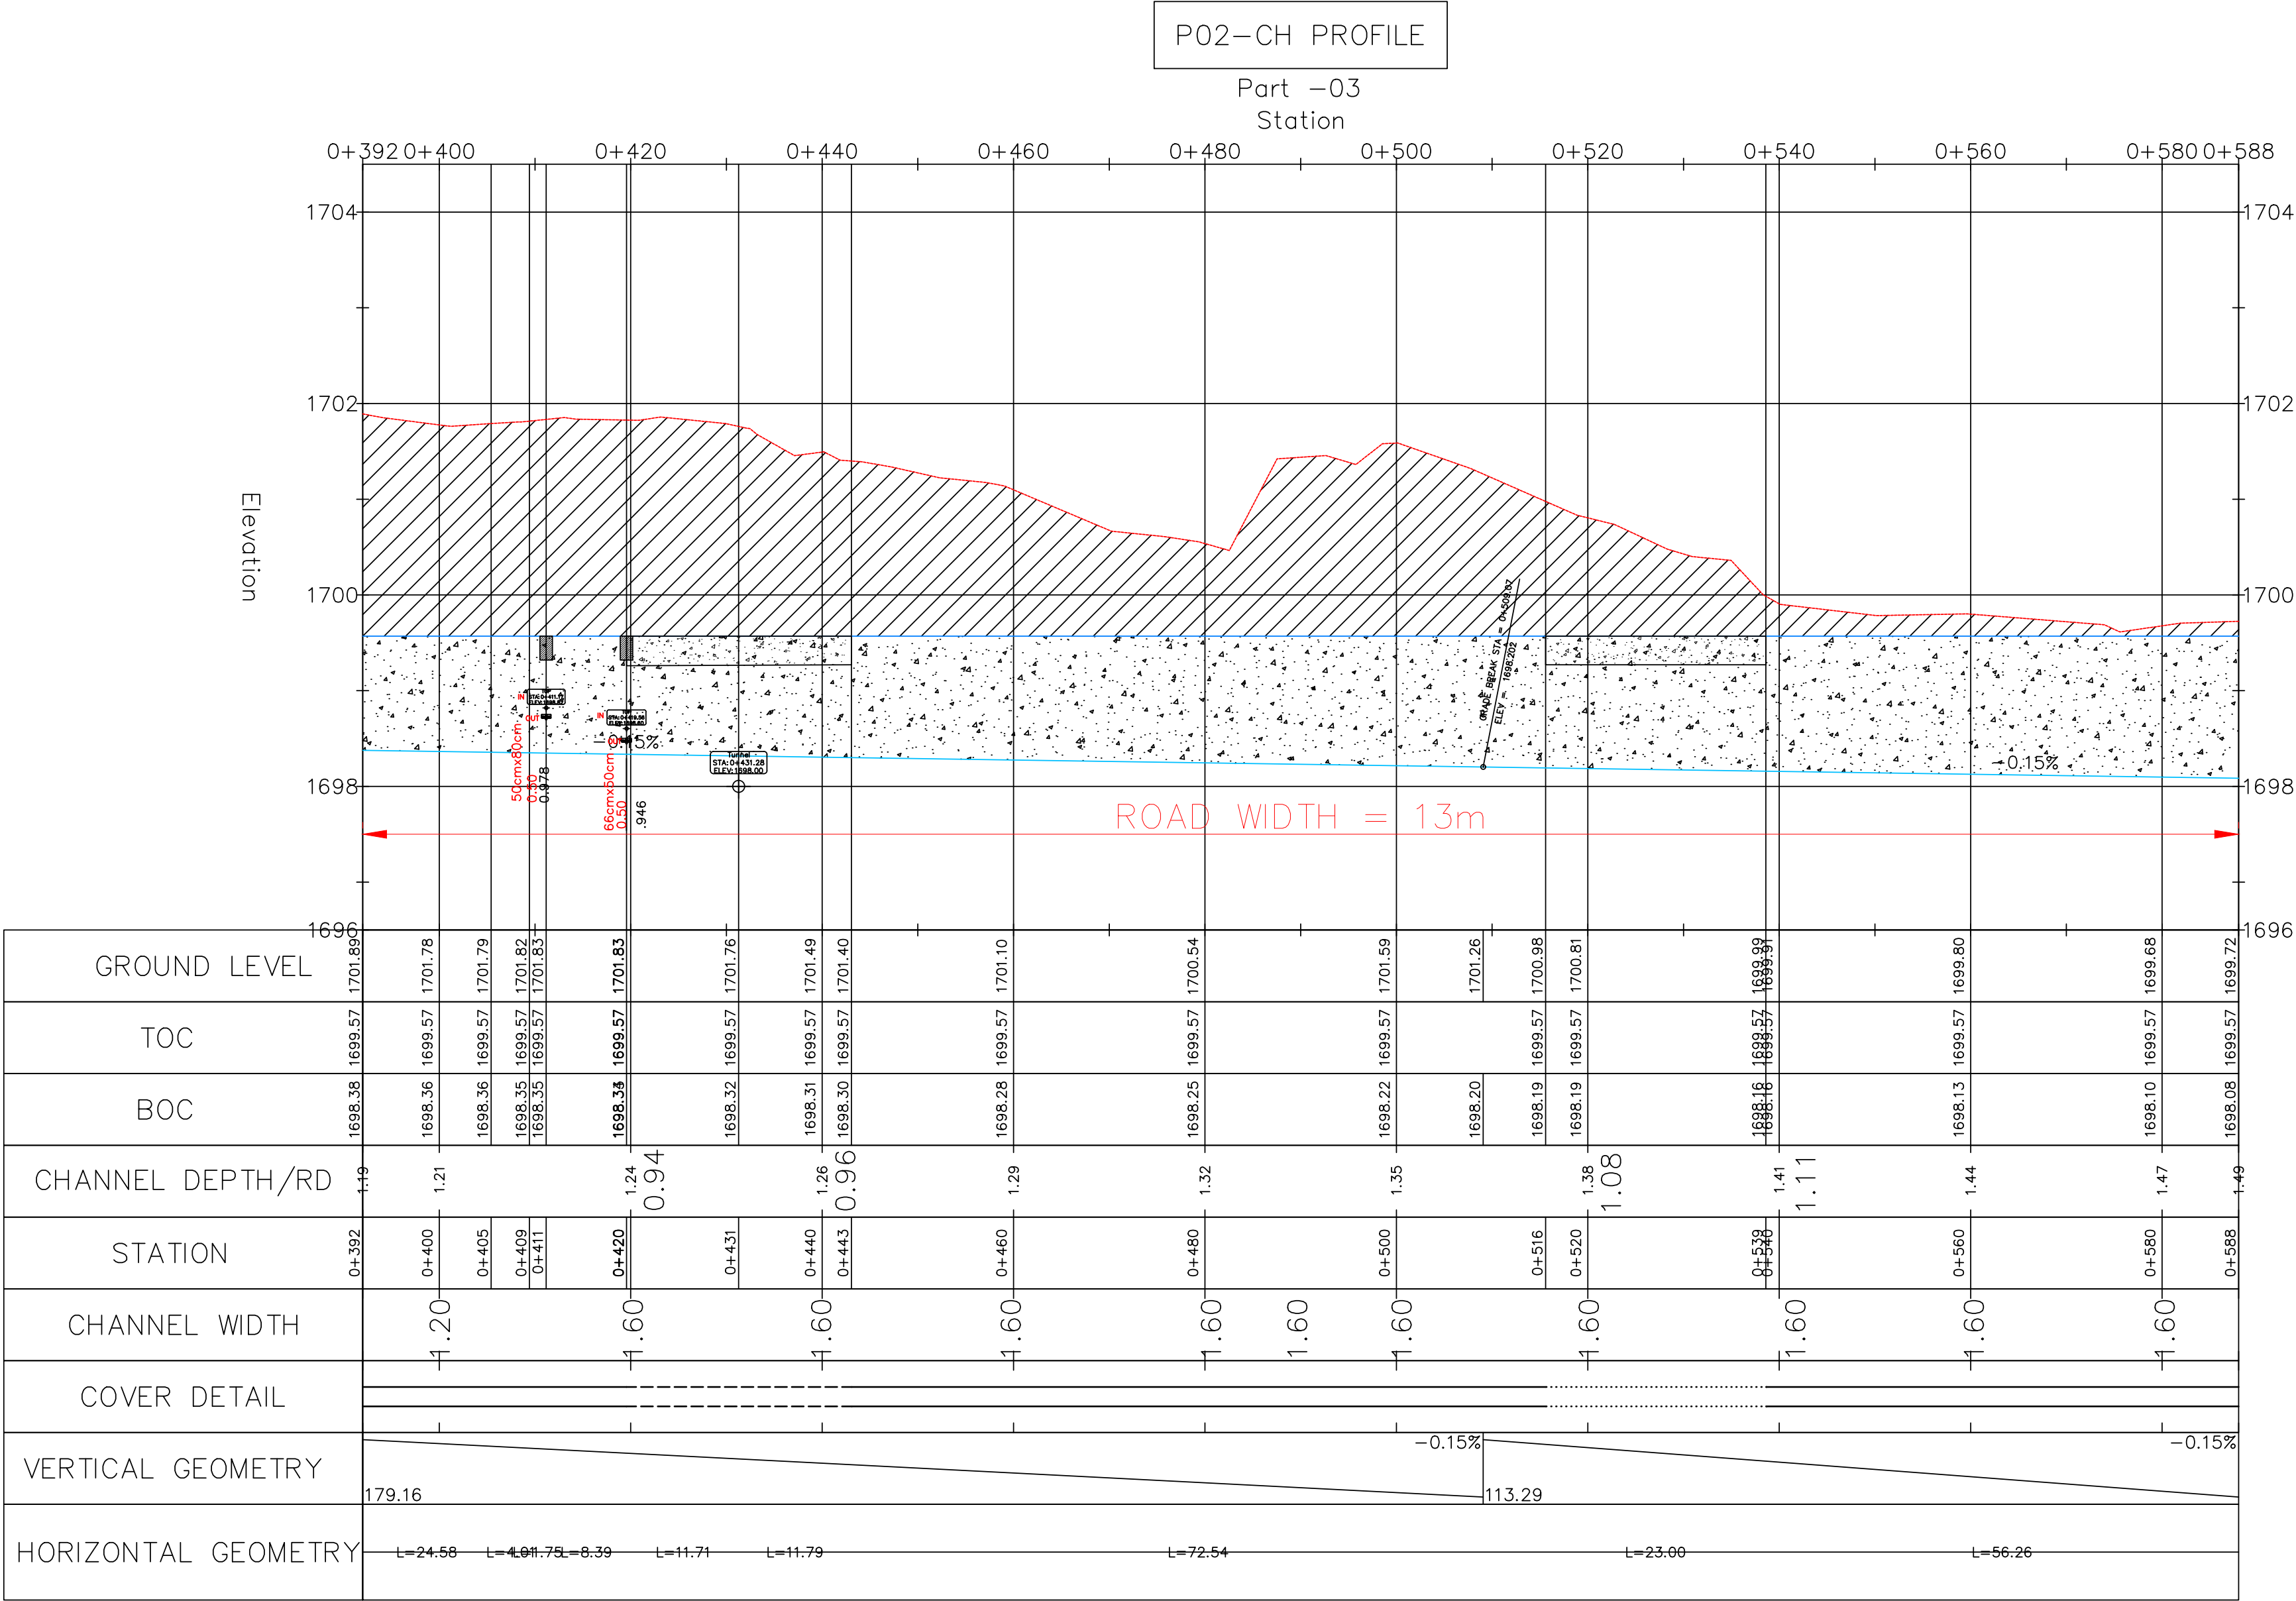


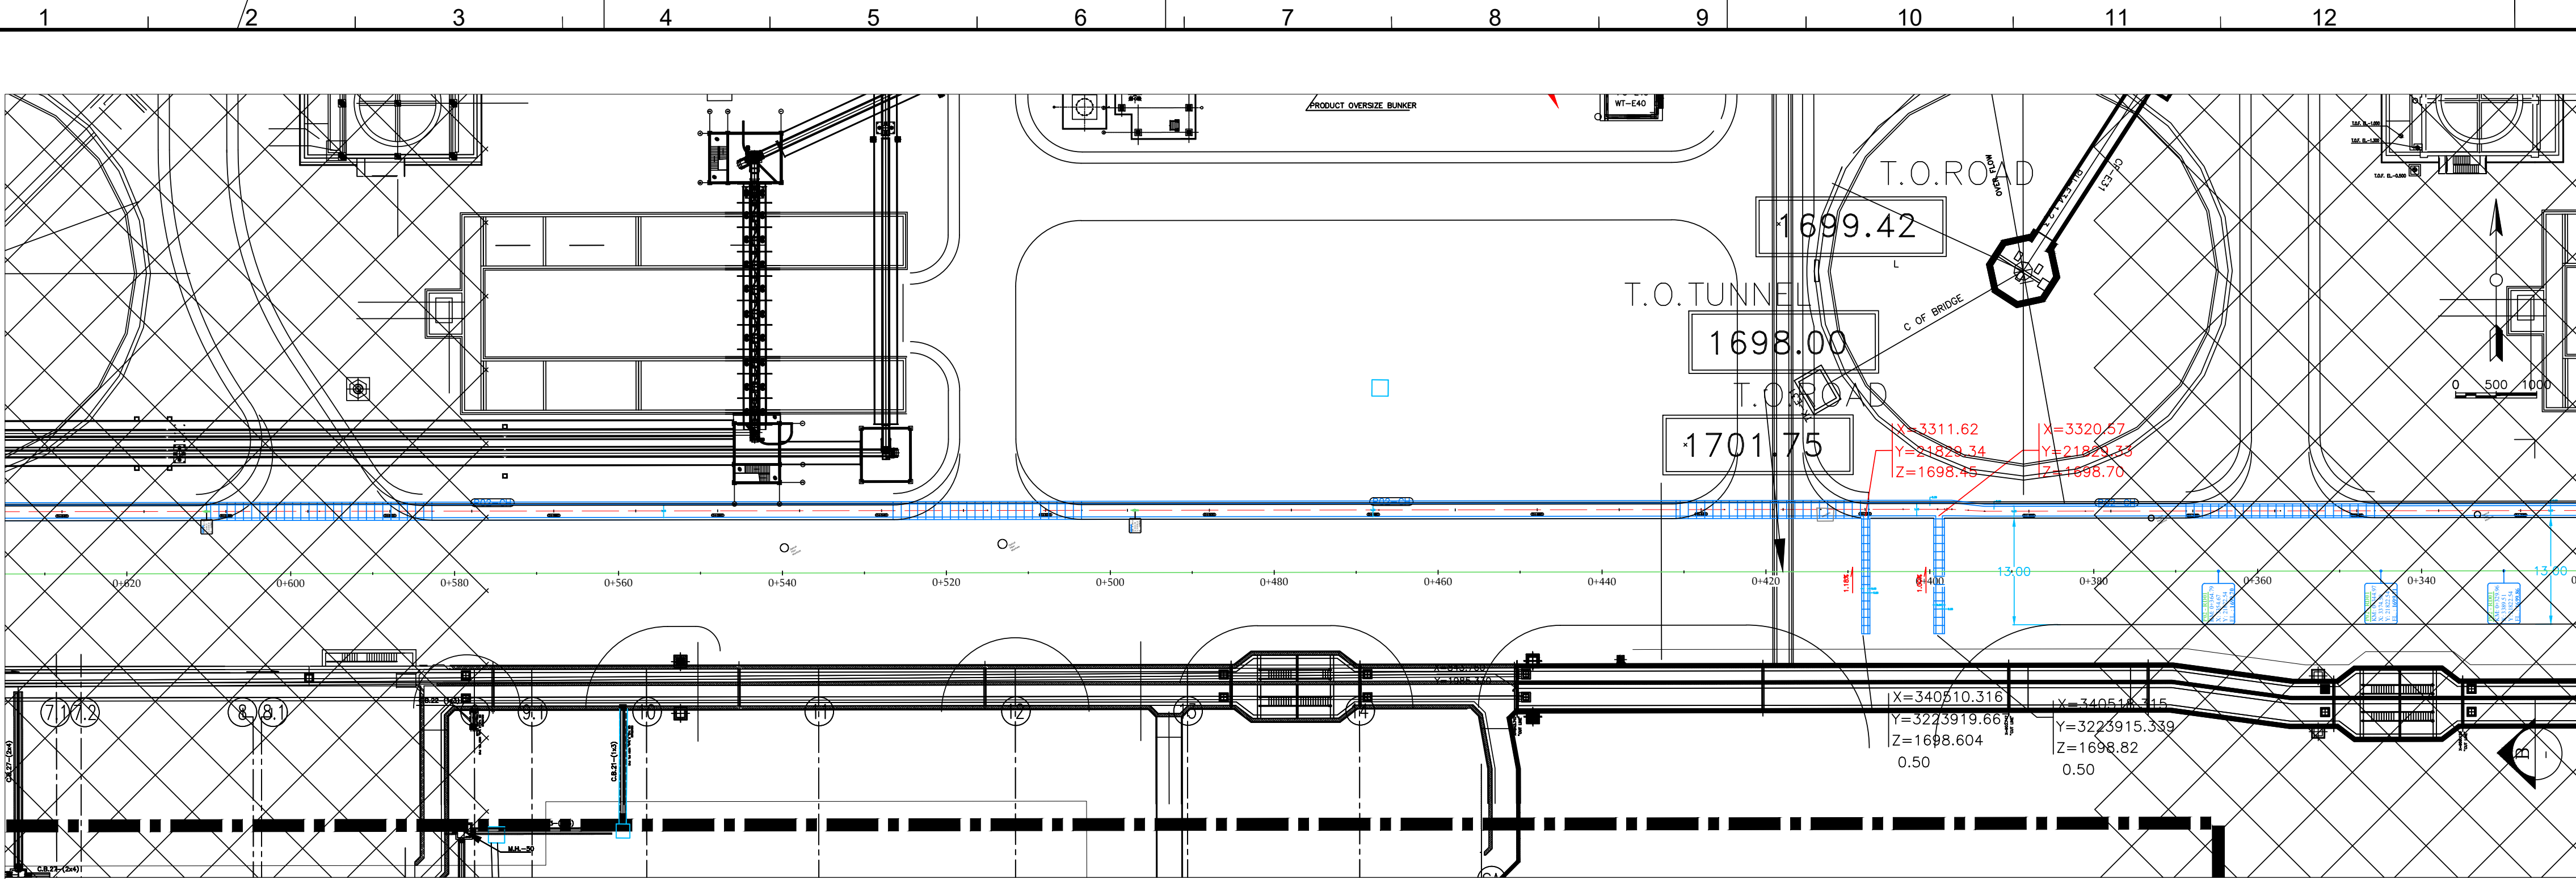

REFERENCE DOCUMENTS

No.

LEGEND :

خط زمین

روی کانال

کف کانال

OPEN CHANNEL

CONCRETE BLOCK WITHOUT LID

NOTES:

- ALL DIMENSIONS AND ELEVATIONS ARE IN METERS.

- THE COORDINATE REFERENCE SYSTEM USED IN PLAN IS LOCAL.

- THE CONTRACTOR SHALL CHECK ALL DIMENSIONS, CHANNEL LEVELS, ROAD LEVELS AND GRADING LEVELS PRIOR TO EXECUTION OF ANY EARTH WORKS.

- THE CONTRACTOR SHALL TAKE INTO CONSIDERATION ALL THE NECESSARY ACTIVITIES TO BE ABLE TO DRAIN ALL THE SURFACE WATER BASED ON LEVELING DOCUMENTS.

- ROAD GEOMETRY DESIGN AND SITE PLAN IS IN ACCORDANCE WITH THE LATEST REVISION OF ARCHITECTURAL LAYOUT.

- IN ORDER TO PROVIDE CHANNEL DEPTHS, APPROPRIATE BACK FILL HEIGHT IS NEEDED ON SIDE OF ALL THE CHANNELS BANK.

- ALL THE EARTHWORKS SHALL BE DONE BASED ON " ROAD GENERAL TECHNICAL SPECIFICATION (2ND EDITION) (No.101_R2) "

- THE CONTRACTOR SHALL RECORD ALL THE SOIL LAYER HEIGHTS AND VOLUMES BASED ON VISUALCLASSIFICATION OF THE SOIL DURING EXCAVATION AT THE VERY AREA.

- CONTRACTOR HAS FULL RESPONSIBILITY IN CHECKING ALL DIMENSIONS AND QUANTITIES IN CONJUNCTION WITH OT.

- ELECTRICAL, SANITARY AND STRUCTURAL DETAILS PRIOR TO CONSTRUCTION.

- THE SUPER ELEVATION DETAILS AND RELATED CONSTRUCTION LEVELS ARE IN ACCORDANCE WITH THE CROSS SECTION DOCUMENTS. A CORRECTION IS NEEDED ON CROSS SLOPES OF THE ROAD INTERSECTIONS AND IN THE HORIZONTAL CURVES.

KEY PLAN

FOR CONSTRUCTION

CLIENT:

شرکت توسعه آهن و فولاد گل گهر

CONSULTANT:

BARSOO

CONTRACTOR:

SUBCONTRACTOR:

Approved

Checked

Designed

PROJECT:

NAME

DATE

SIGN.

CONSULTANT DOC . NO.

157DCGS0076109-01

PROJECT NO.:

SCALE AS SHOWN

DOC CLASS NO.:

INTERNAL CIVIL WORKS PACKAGE 2

DRAWING TITLE: CHANNEL PLAN & PROFILE P02-CH - PART -3

DRAWING NO.

REGION CODE

PROJECT CODE

SUB PHASE CODE

AREA CODE

UNIT CODE

DOC TYPE CODE

SERIAL NO

REV

SIZE

SHEET

S

GR02

D

DSR

GEN

DWG

CV

015

01

A1

1/1