
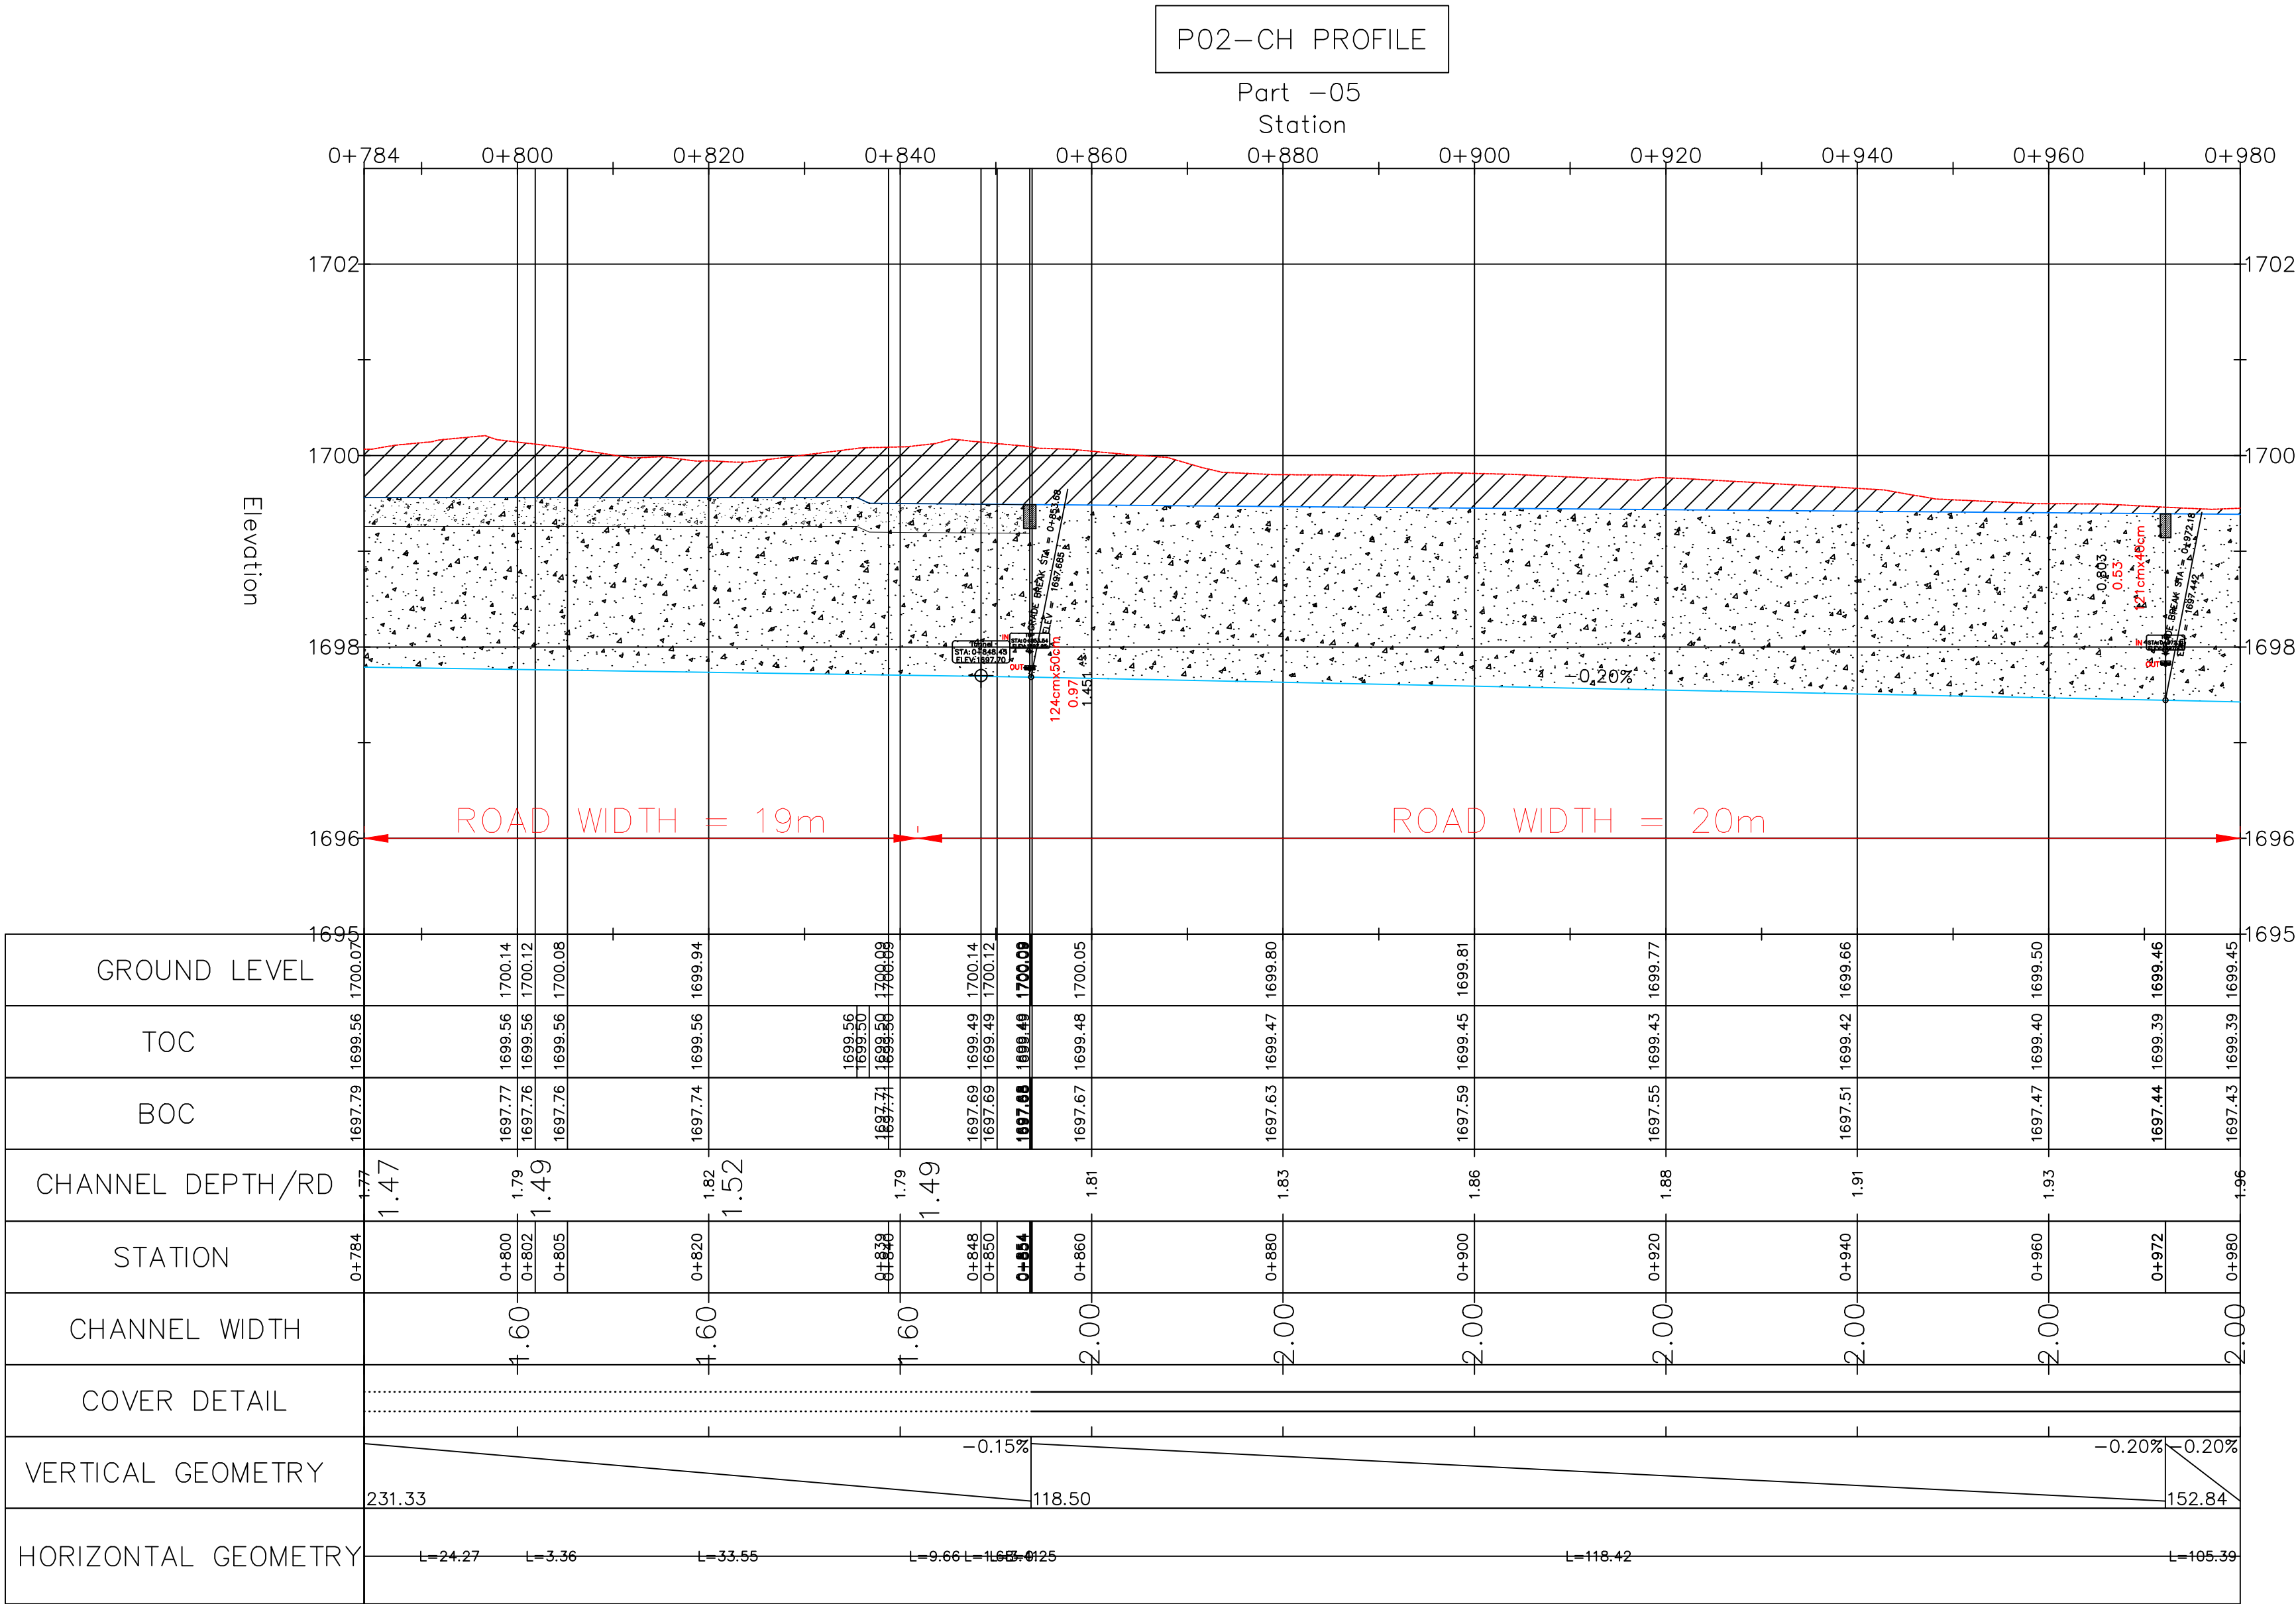


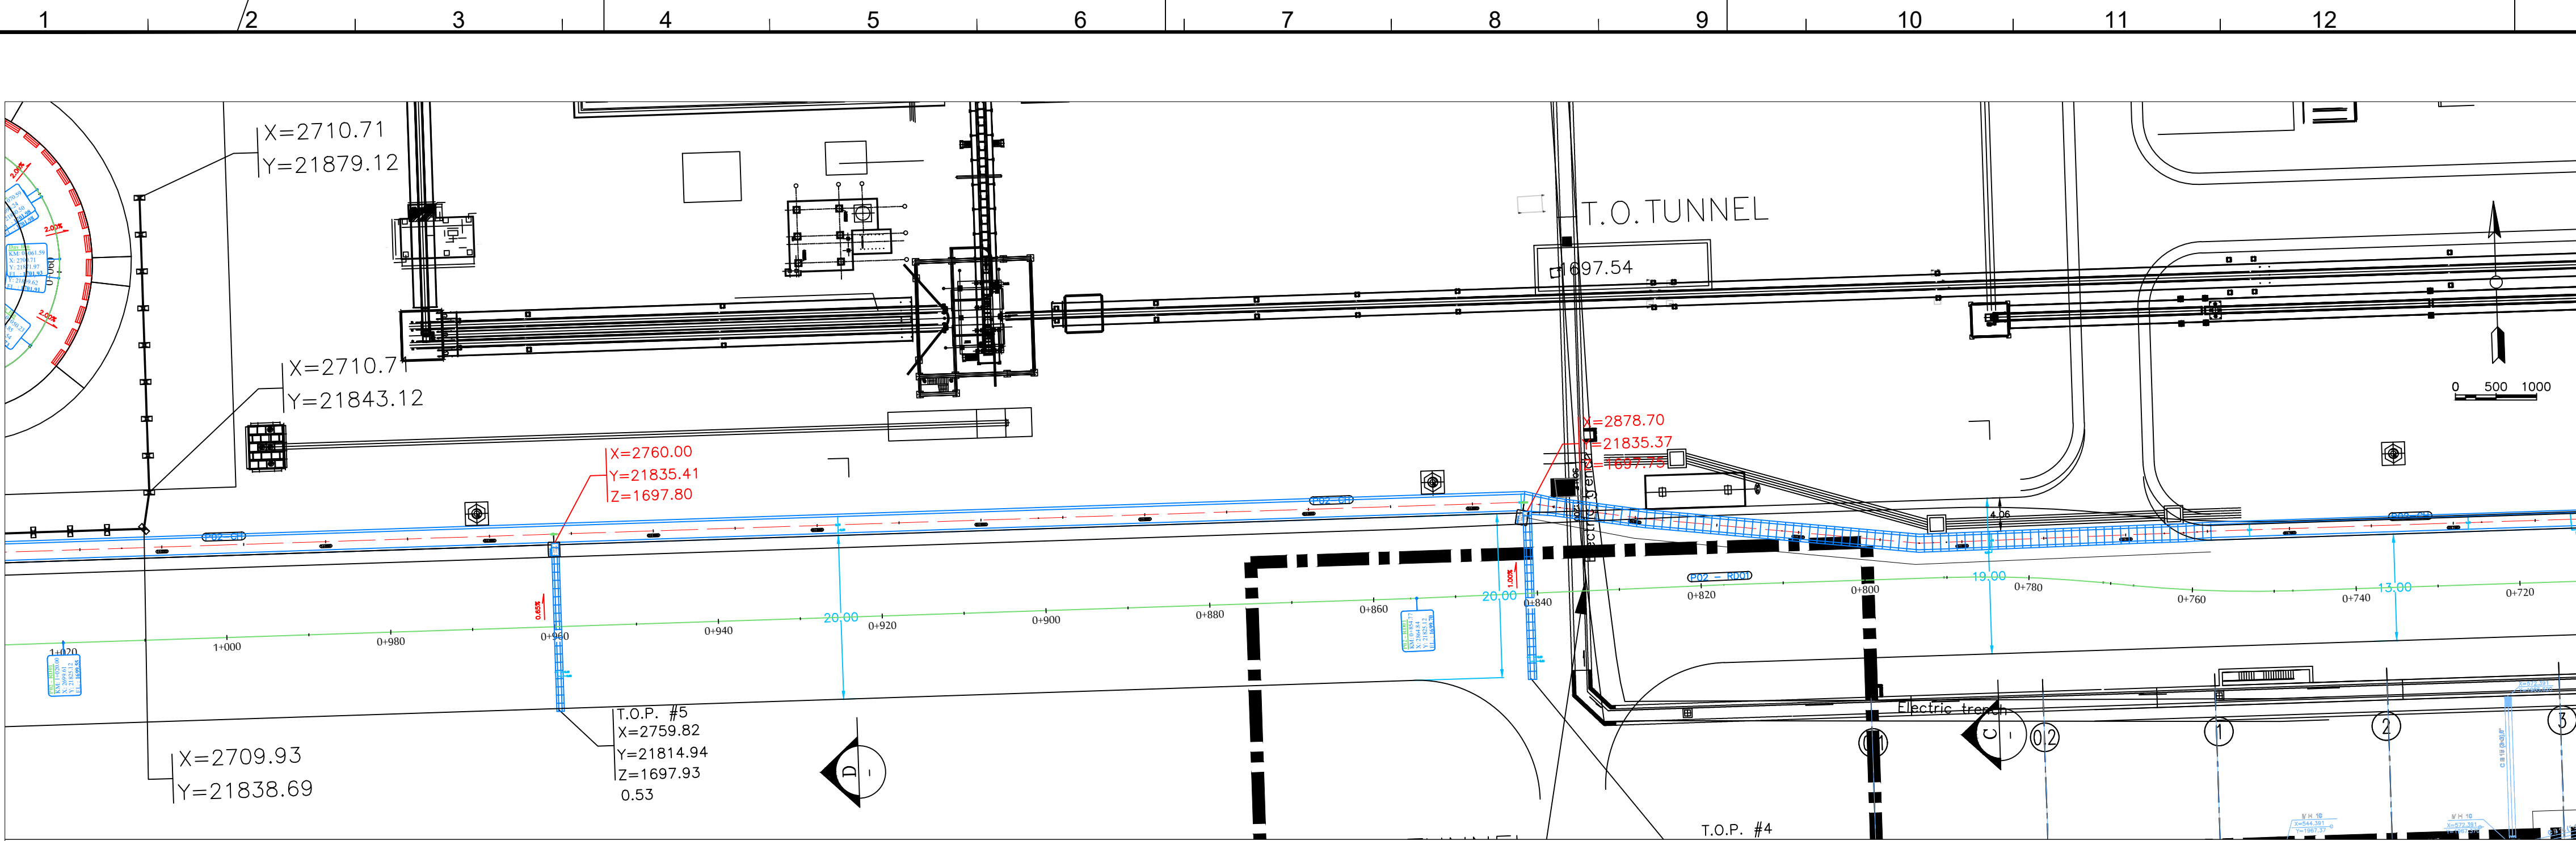

REFERENCE DOCUMENTS

No.

LEGEND :

خط زمین

روی کانال

کف کانال

OPEN CHANNEL

CONCRETE BLOCK WITHOUT LID

NOTES:

ALL DIMENSIONS AND ELEVATIONS ARE IN METERS.

THE COORDINATE REFERENCE SYSTEM USED IN PLAN IS LOCAL.

THE CONTRACTOR SHALL CHECK ALL DIMENSIONS, CHANNEL LEVELS, ROAD LEVELS AND GRADING LEVELS PRIOR TO EXECUTION OF ANY EARTH WORKS.

THE CONTRACTOR SHALL TAKE INTO CONSIDERATION ALL THE NECESSARY ACTIVITIES TO BE ABLE TO DRAIN ALL THE SURFACE WATER BASED ON LEVELING DOCUMENTS.

ROAD GEOMETRY DESIGN AND SITE PLAN IS IN ACCORDANCE WITH THE LATEST REVISION OF ARCHITECTURAL LAYOUT.

IN ORDER TO PROVIDE CHANNEL DEPTHS, APPROPRIATE BACK FILL HEIGHT IS NEEDED ON SIDE OF ALL THE CHANNELS BANK.

ALL THE EARTHWORKS SHALL BE DONE BASED ON " ROAD GENERAL TECHNICAL SPECIFICATION (2ND EDITION) (No.101_R2) "

THE CONTRACTOR SHALL RECORD ALL THE SOIL LAYER HEIGHTS AND VOLUMES BASED ON VISUALCLASSIFICATION OF THE SOIL DURING EXCAVATION AT THE VERY AREA.

CONTRACTOR HAS FULL RESPONSIBILITY IN CHECKING ALL DIMENSIONS AND QUANTITIES IN CONJUNCTION WITH OT.

ELECTRICAL, SANITARY AND STRUCTURAL DETAILS PRIOR TO CONSTRUCTION.

THE SUPER ELEVATION DETAILS AND RELATED CONSTRUCTION LEVELS ARE IN ACCORDANCE WITH THE CROSS SECTION DOCUMENTS. A CORRECTION IS NEEDED ON CROSS SLOPES OF THE ROAD INTERSECTIONS AND IN THE HORIZONTAL CURVES.

KEY PLAN

FOR CONSTRUCTION

ISSUE FOR CONSTRUCTION

S.HONARVAR

A.KOSARIEN

A.MONFRED

1404.02.01

ISSUE FOR CONSTRUCTION

S.HONARVAR

A.KOSARIEN

A.MONFRED

1403.10.08

ISSUE FOR CONSTRUCTION

S.HONARVAR

A.KOSARIEN

A.MONFRED

1403.06.10

Rev.

DESCRIPTION

Prepared

Checked

Approved

Date

CLIENT:

شرکت توسعه آهن و فولاد گل گهر

CONSULTANT:

BARSOO

CONTRACTOR:

SUBCONTRACTOR:

Name

Date

Sign.

CONSULTANT DOC . NO.

Approved

A.MONFRED

31/08/2024

--

157DCGS0076111-02

Checked

A.KOSARIEN

31/08/2024

--

PROJECT NO.:

Designed

S.HONARVAR

31/08/2024

--

SCALE AS SHOWN

DOC CLASS NO.:

PROJECT:

INTERNAL CIVIL WORKS PACKAGE 2

DRAWING TITLE:

CHANNEL PLAN & PROFILE P02-CH - PART-5

DRAWING NO.

REGION CODE

PROJECT CODE

SUB PHASE CODE

AREA CODE

UNIT CODE

DOC TYPE CODE

DISCIPLINE CODE

SERIAL NO

REV

SIZE

SHEET

S

GR02

D

DSR

GEN

DWG

CV

017

02

A1

1/1