

1 2 3 4 5 6 7 8 9 10 11 12

B

C

D

E

F









G

H

I

J

K

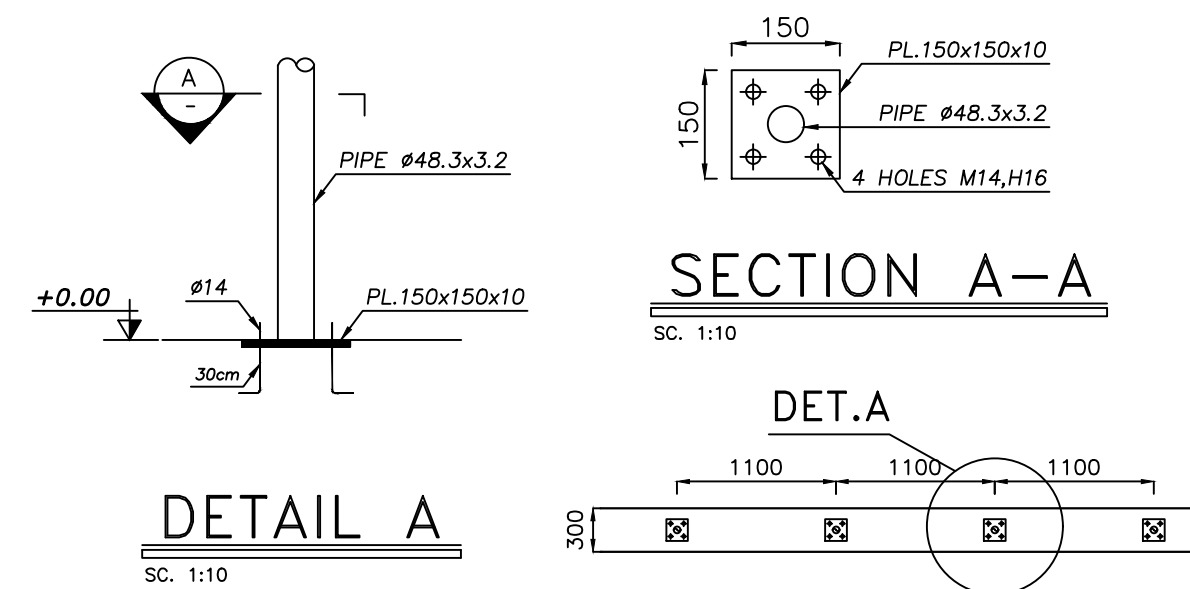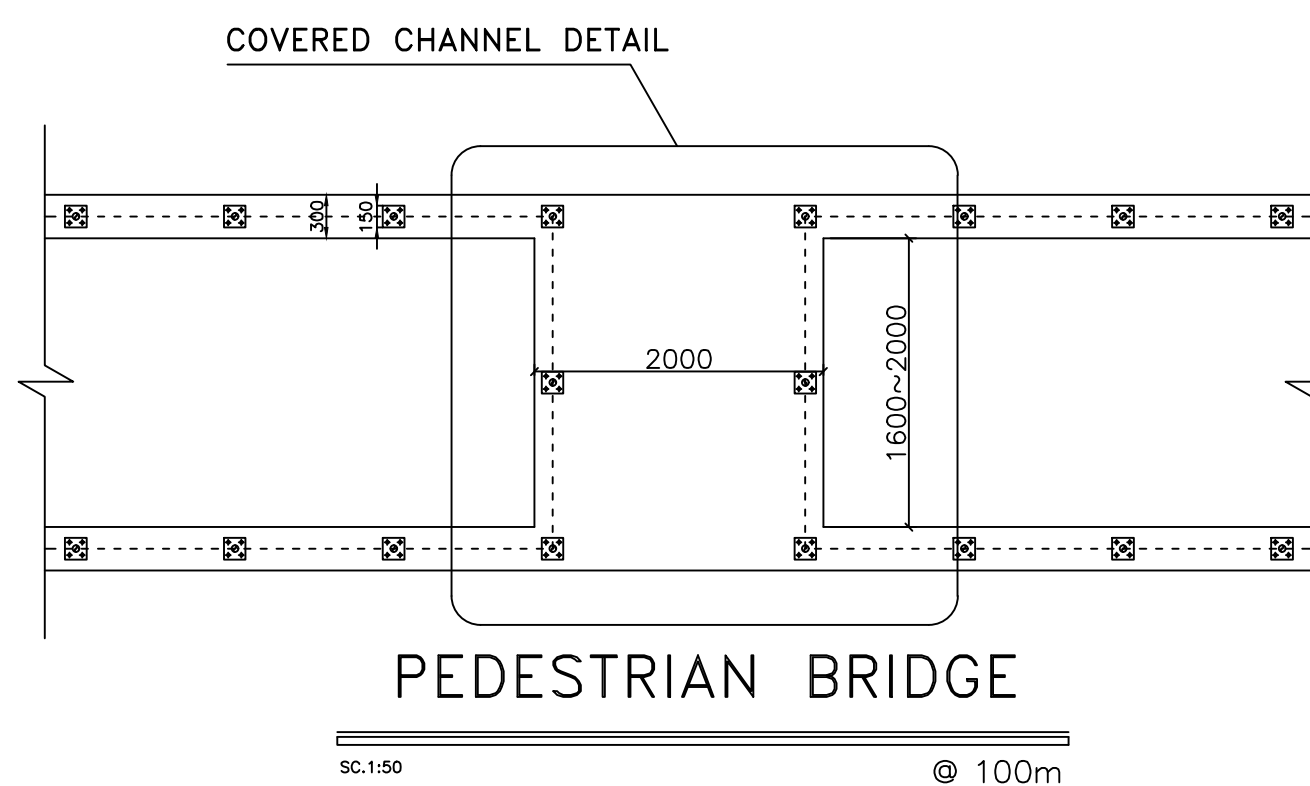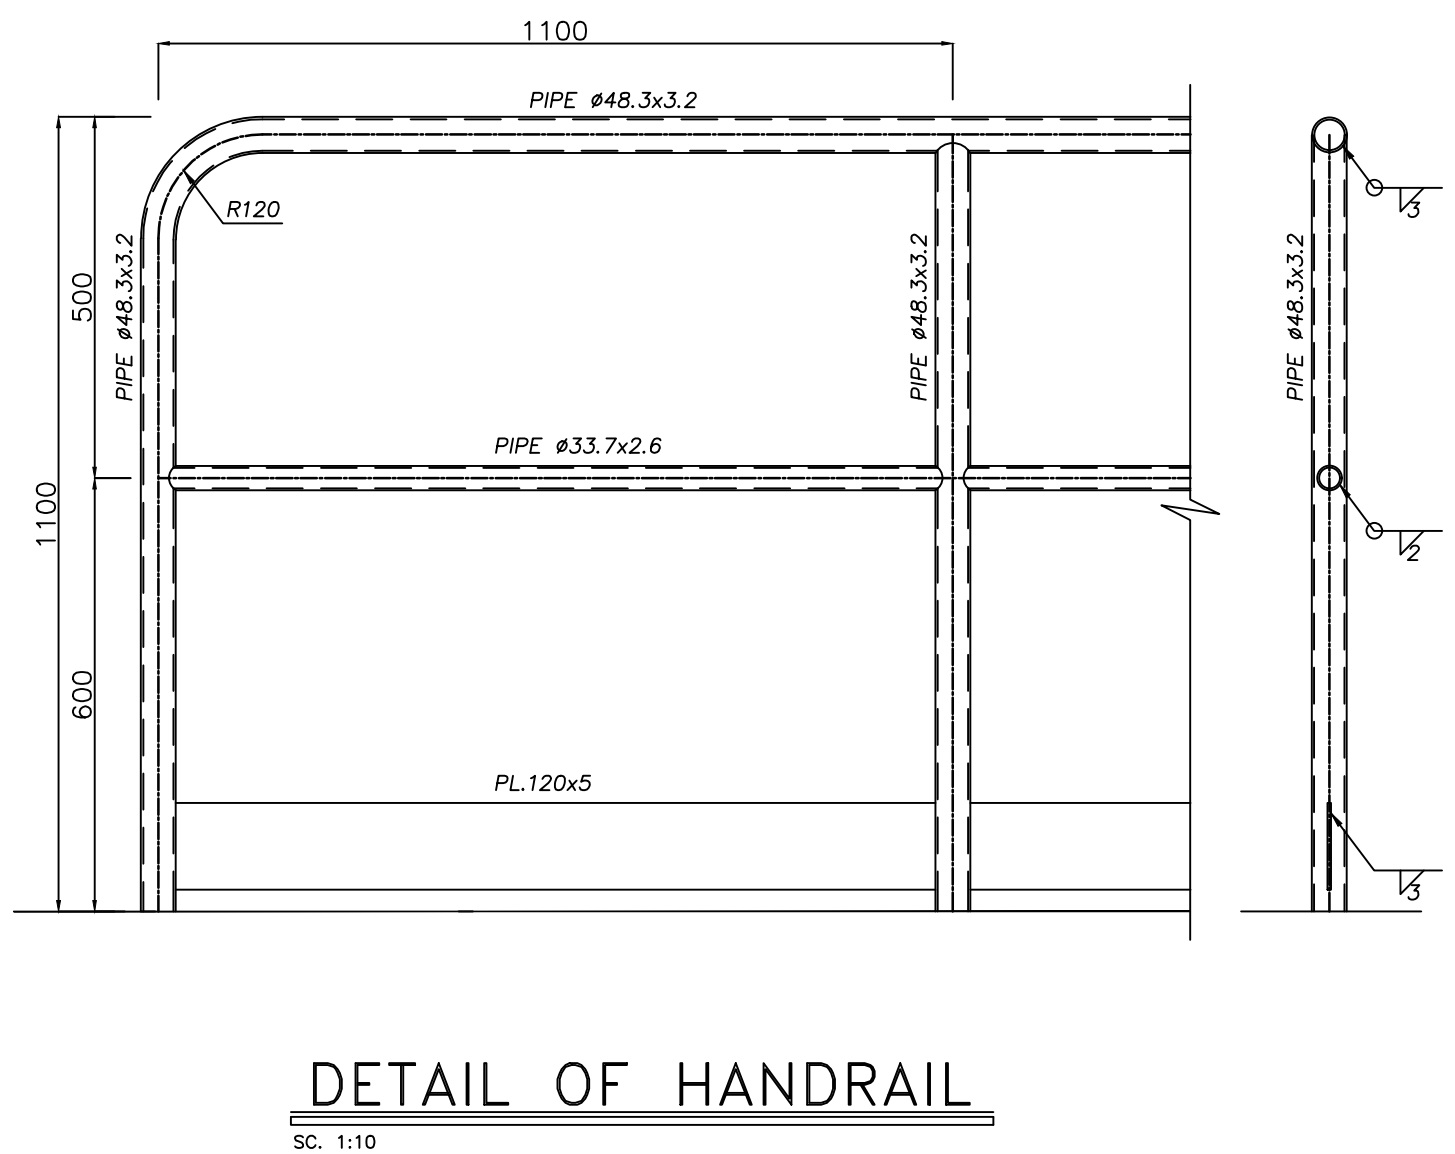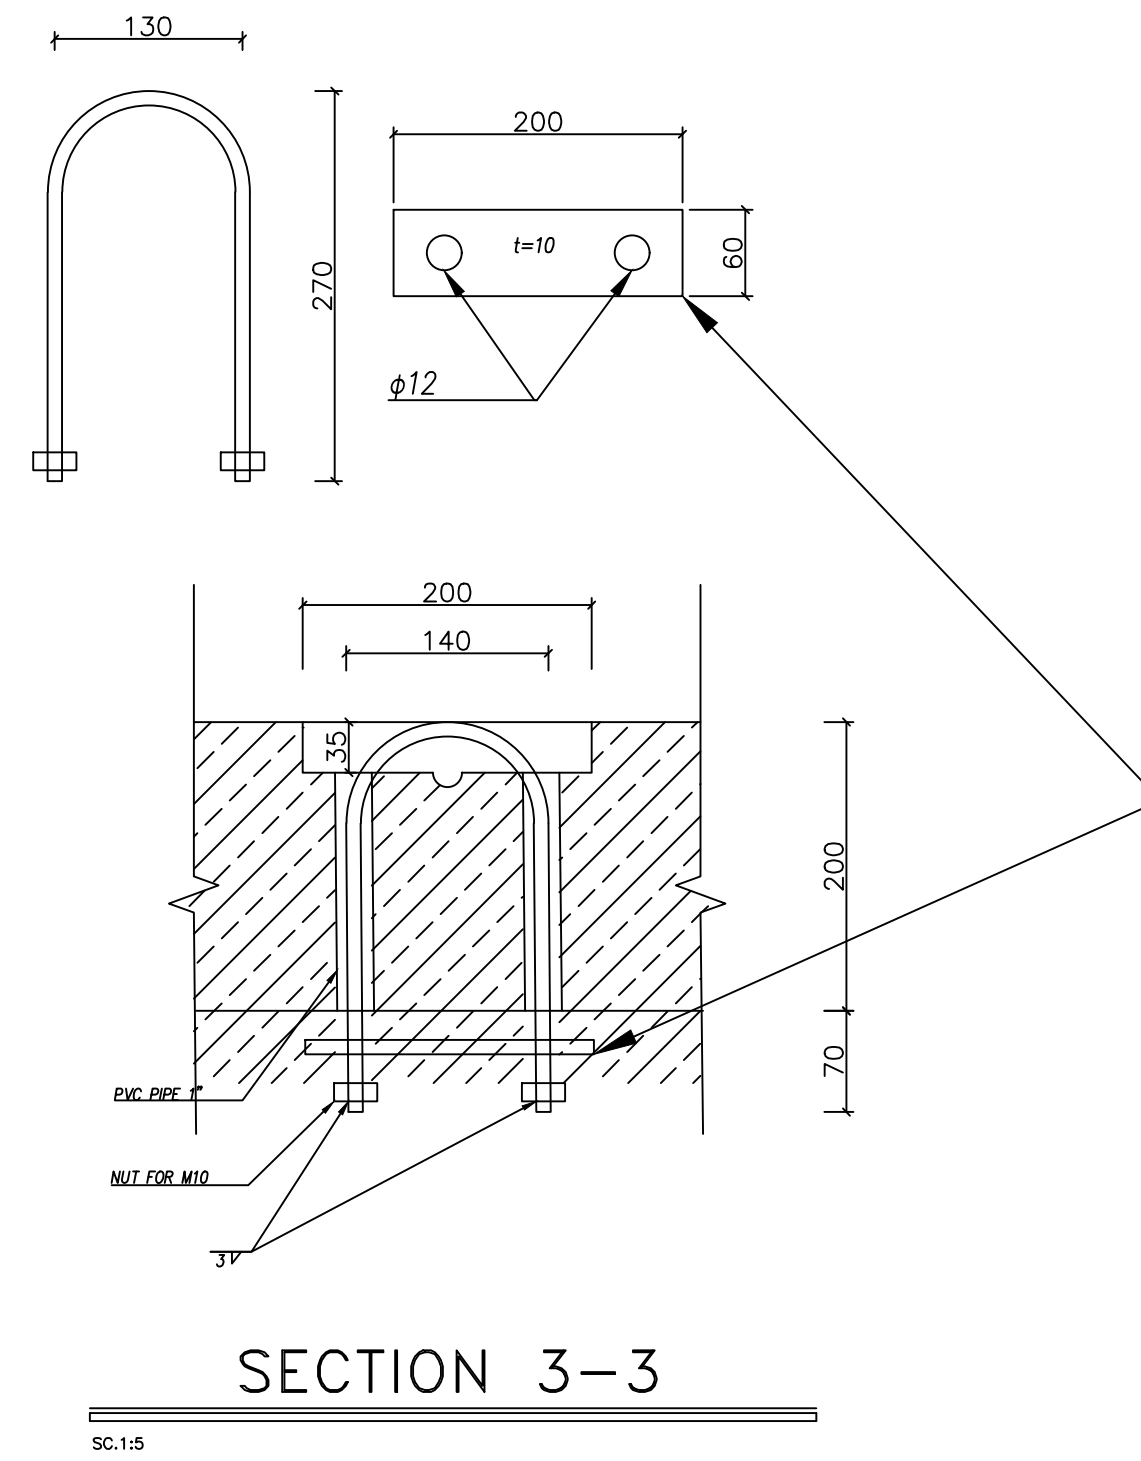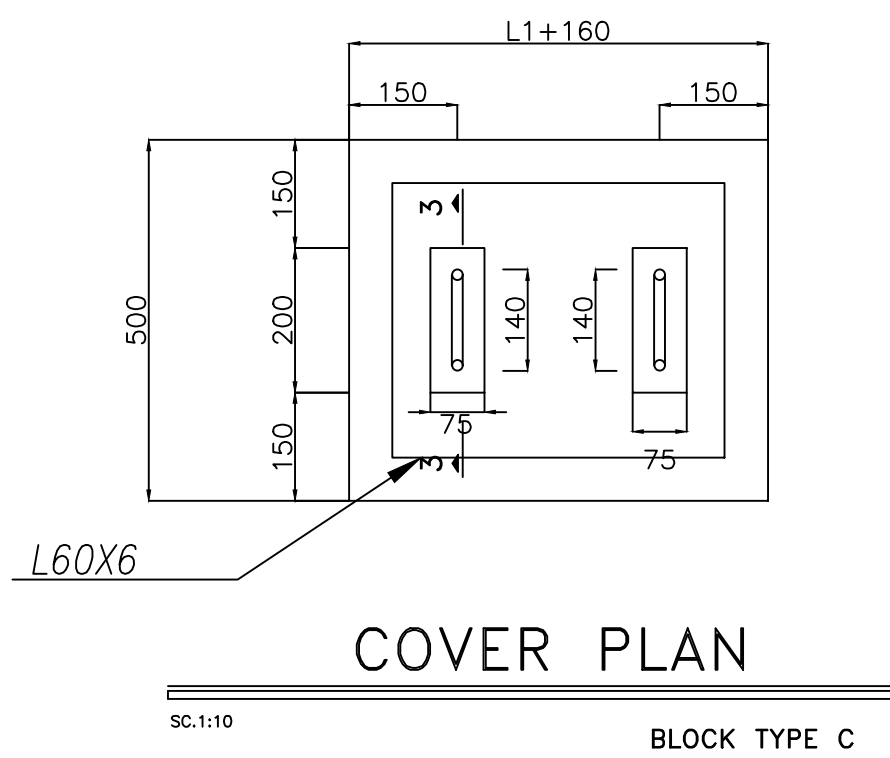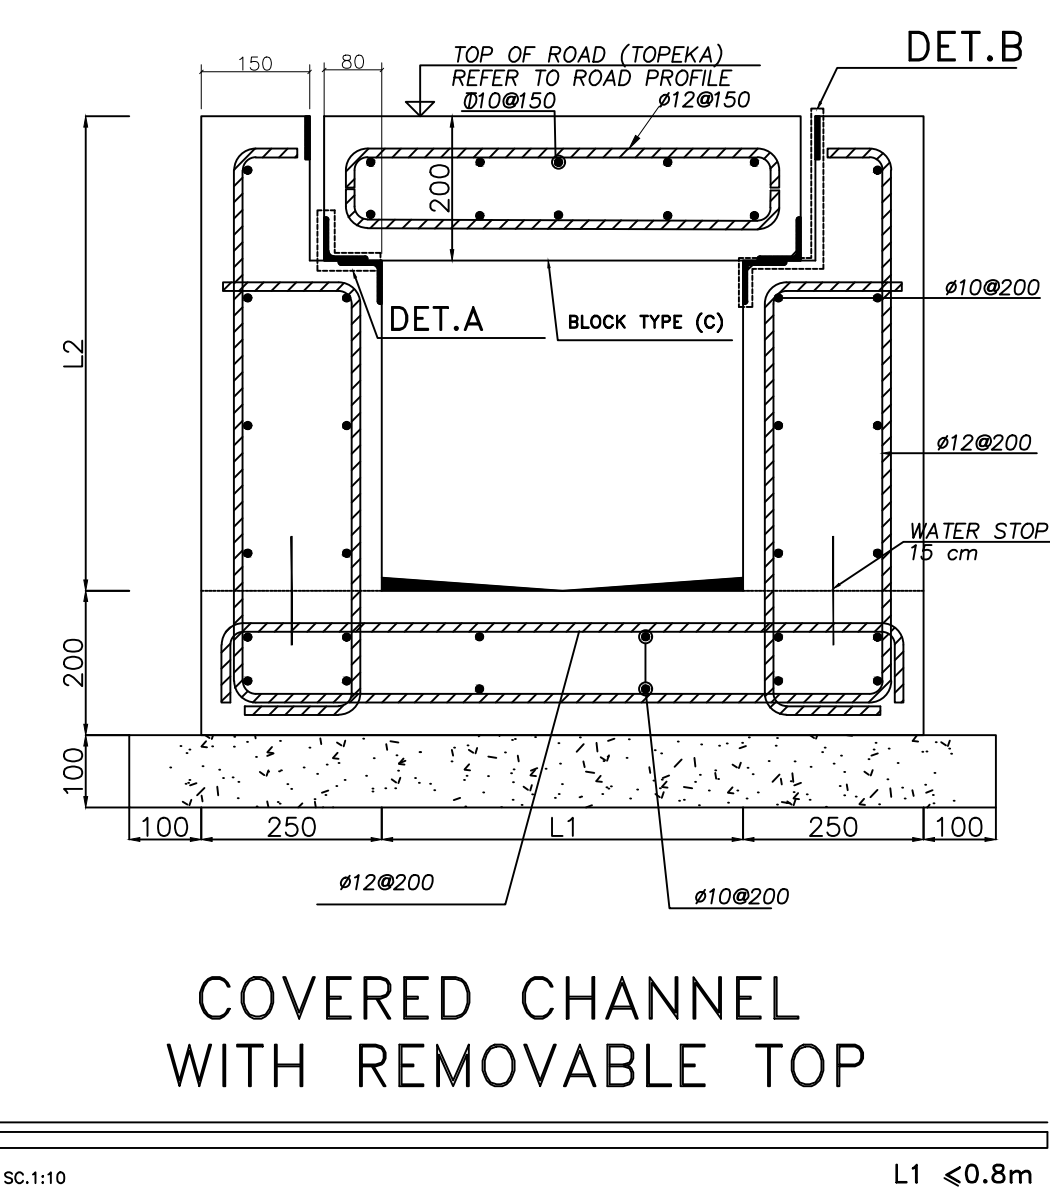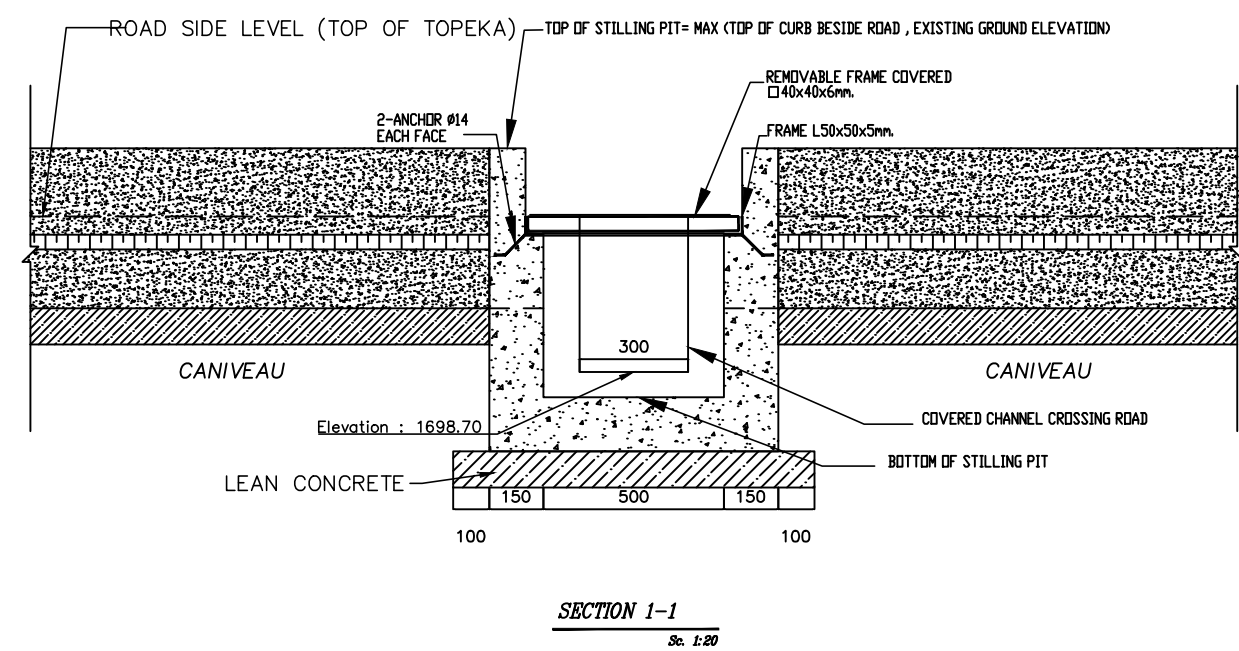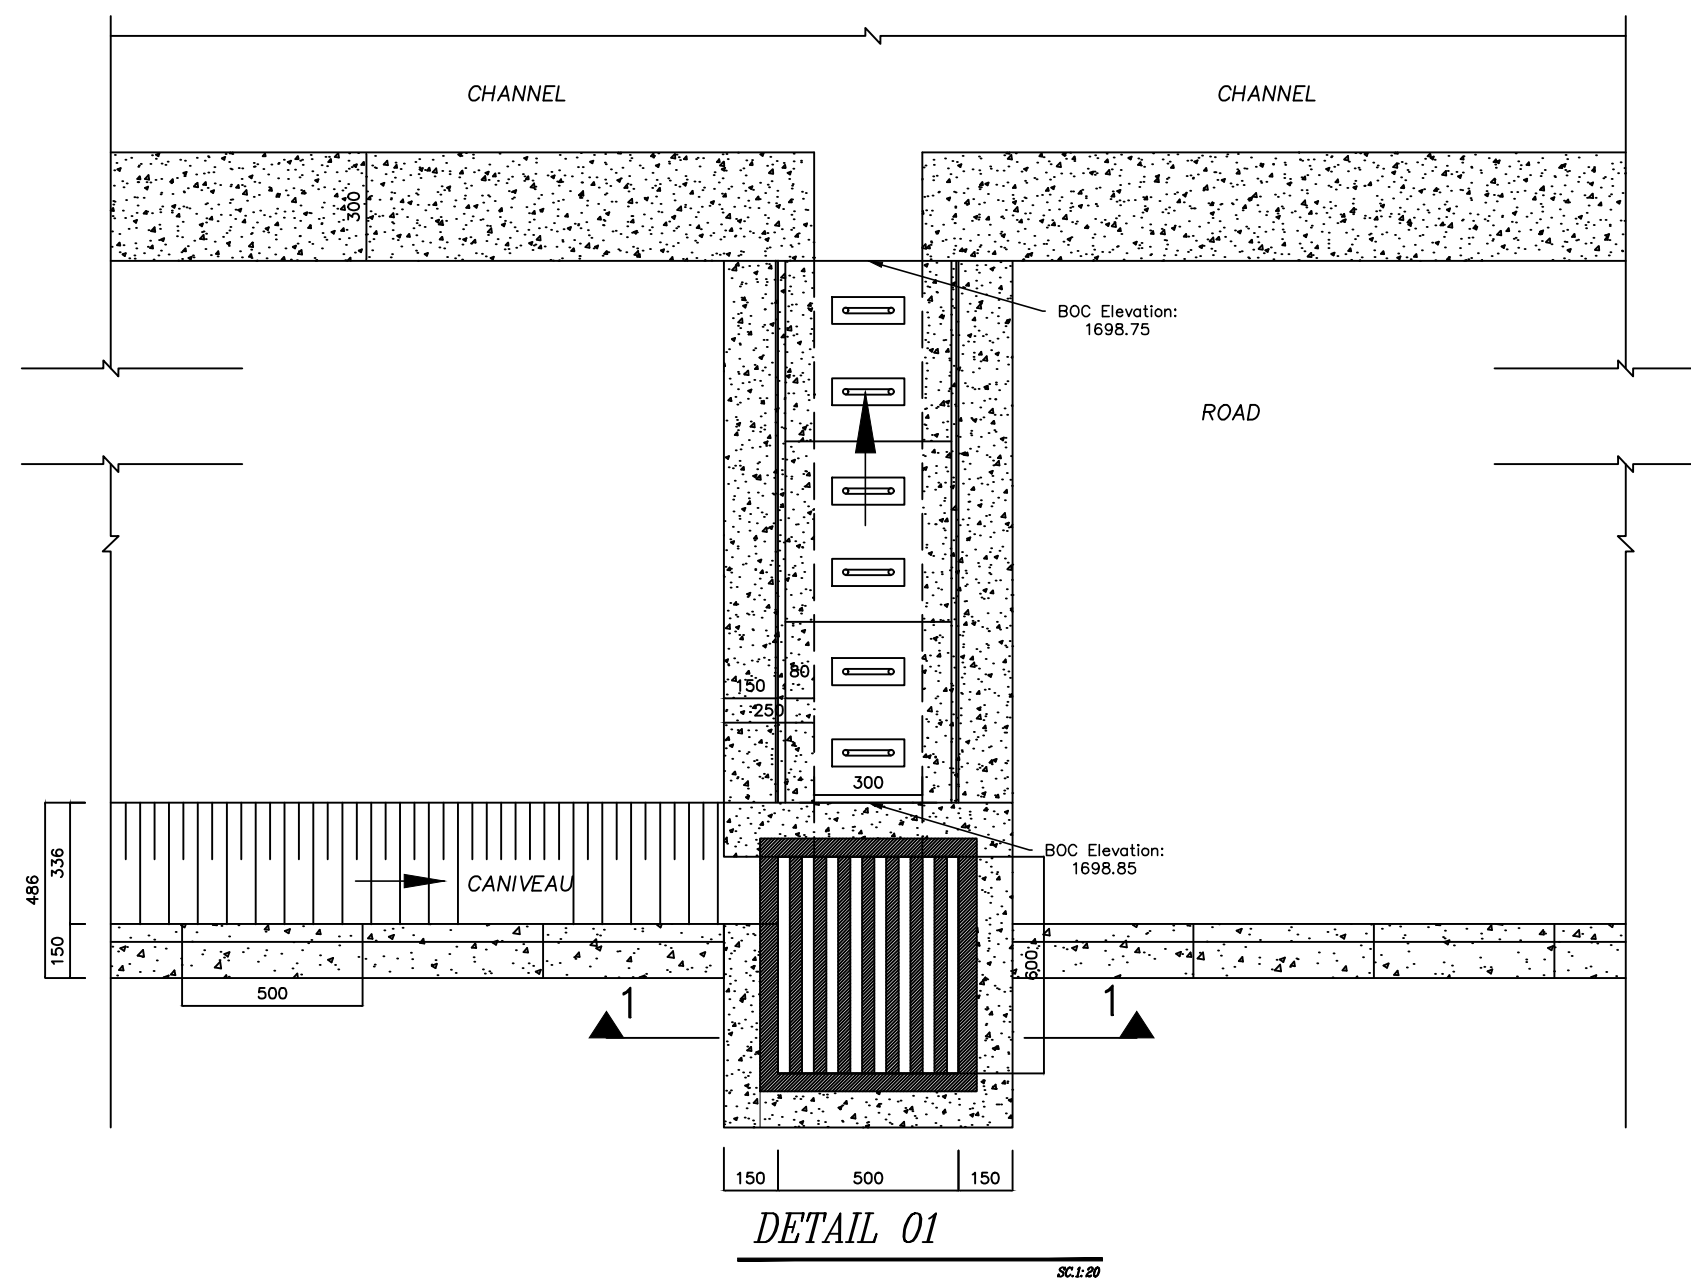

REFERENCE DOCUMENTS		No.	
LEGEND :			
NOTES:			
- ALL DIMENSIONS AND ELEVATIONS ARE IN METERS. - THE COORDINATE REFERENCE SYSTEM USED IN PLAN IS LOCAL. - THE CONTRACTOR SHALL CHECK ALL DIMENSIONS, CHANNEL LEVELS, ROAD LEVELS AND GRADING LEVELS PRIOR TO EXECUTION OF ANY EARTH WORKS. - THE CONTRACTOR SHALL TAKE INTO CONSIDERATION ALL THE NECESSARY ACTIVITIES TO BE ABLE TO DRAIN ALL THE SURFACE WATER BASED ON LEVELING DOCUMENTS. - ROAD GEOMETRY DESIGN AND SITE PLAN IS IN ACCORDANCE WITH THE LATEST REVISION OF ARCHITECTURAL LAYOUT. - IN ORDER TO PROVIDE CHANNEL DEPTHS, APPROPRIATE BACK FILL HEIGHT IS NEEDED ON SIDE OF ALL THE CHANNELS BANK. - ALL THE EARTHWORKS SHALL BE DONE BASED ON " ROAD GENERAL TECHNICAL SPECIFICATION (2ND EDITION) (No.101_R2) " - THE CONTRACTOR SHALL RECORD ALL THE SOIL LAYER HEIGHTS AND VOLUMES BASED ON VISUALCLASSIFICATION OF THE SOIL DURING EXCAVATION AT THE VERY AREA. - CONTRACTOR HAS FULL RESPONSIBILITY IN CHECKING ALL DIMENSIONS AND QUANTITIES IN CONJUNCTION WITH OT. - ELECTRICAL, SANITARY AND STRUCTURAL DETAILS PRIOR TO CONSTRUCTION. - THE SUPER ELEVATION DETAILS AND RELATED CONSTRUCTION LEVELS ARE IN ACCORDANCE WITH THE CROSS SECTION DOCUMENTS. A CORRECTION IS NEEDED ON CROSS SLOPES OF THE ROAD INTERSECTIONS AND IN THE HORIZONTAL CURVES.			
KEY PLAN			
FOR CONSTRUCTION			
CLIENT:		CONSULTANT:	
CONTRACTOR:		SUBCONTRACTOR:	
Name		Date:	Sign.
Approved: A.MONFRED		28/10/2024	---
Checked: A.KOSARIKH		28/10/2024	---
Designed: S.HONARVAR		28/10/2024	---
PROJECT:		INTERNAL CIVIL WORKS PACKAGE 2	
DRAWING TITLE: CHANNELS SECTION & DETAILS			
DRAWING NO.			
REGION CODE	PROJECT CODE	SUB PHASE CODE	AREA CODE
S	GR02	D	DSR
UNIT CODE	GEN	DWG	CV
DOC TYPE CODE	DISCIPLINE CODE	SERIAL NO	REV
021	01	A1	1/1