



THIS PRINT AND ALL THE INFORMATION HEREON IS THE PROPERTY OF BARSOO MUST NOT BE MADE PUBLIC, COPIED OR USED IN ANY WAY DETRIMENTAL TO OUR INTEREST. IT IS LOANED SUBJECT TO RETURN ON DEMAND, UNLESS FURNISHED UNDER CONTRACT.

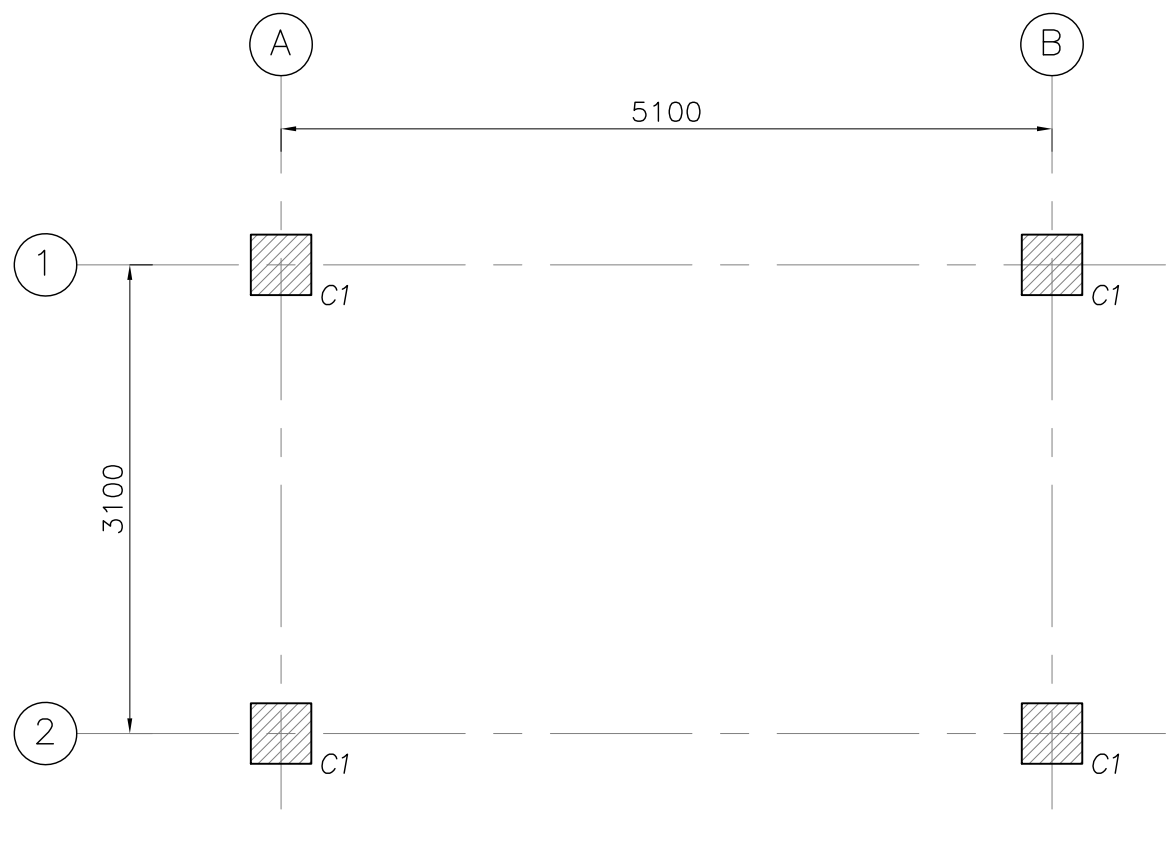


COLUMN PLAN

SC:1:50

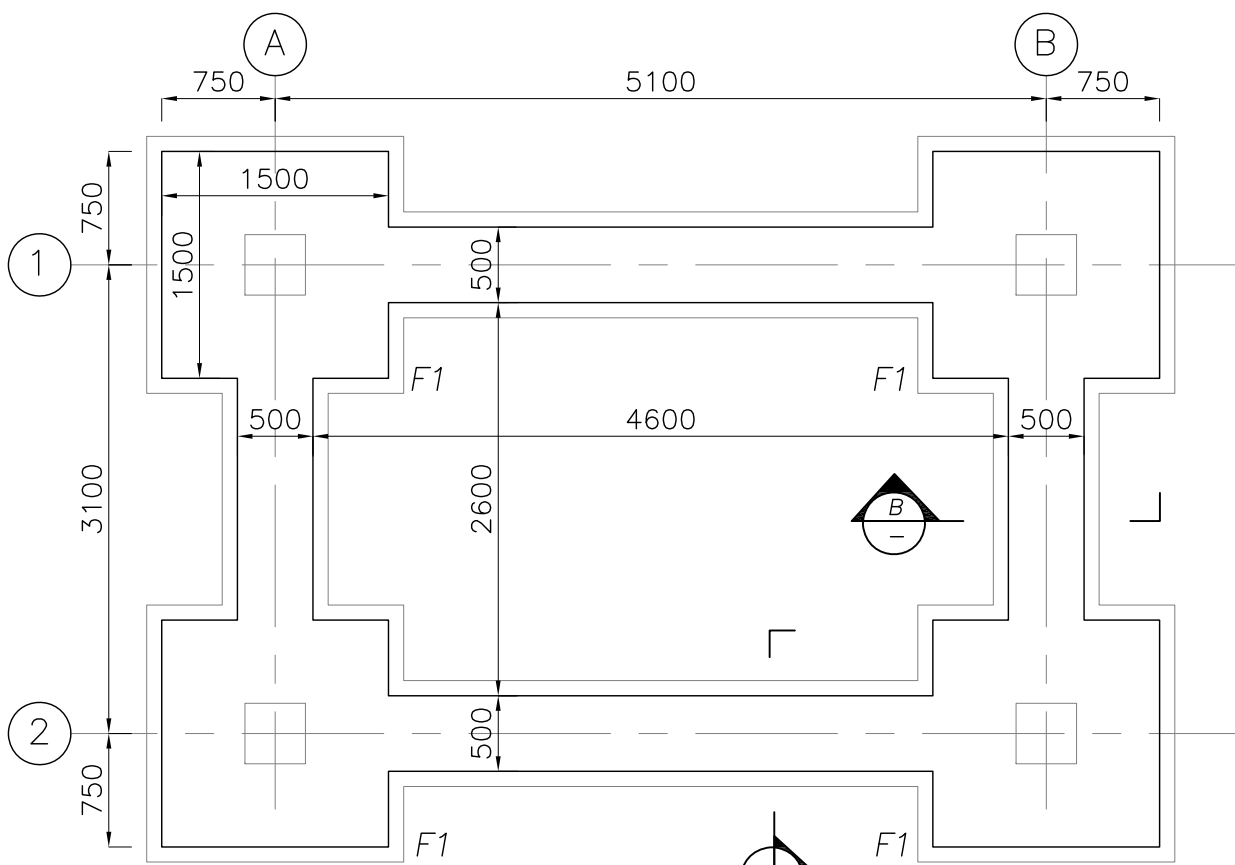


FOUNDATION PLAN

SC:1:50

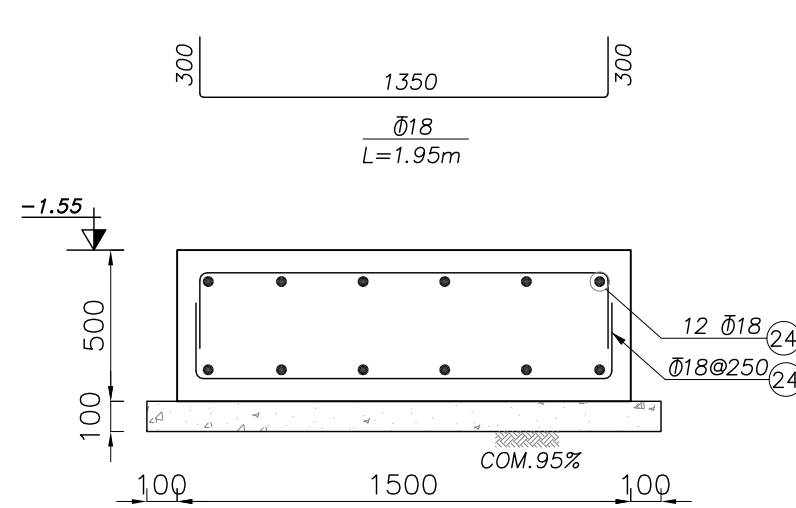


FOUNDATION F1

SC:1:25

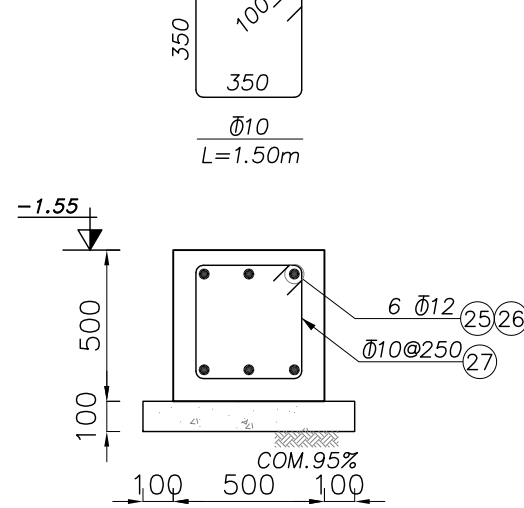


SECTION A-A

SC:1:25

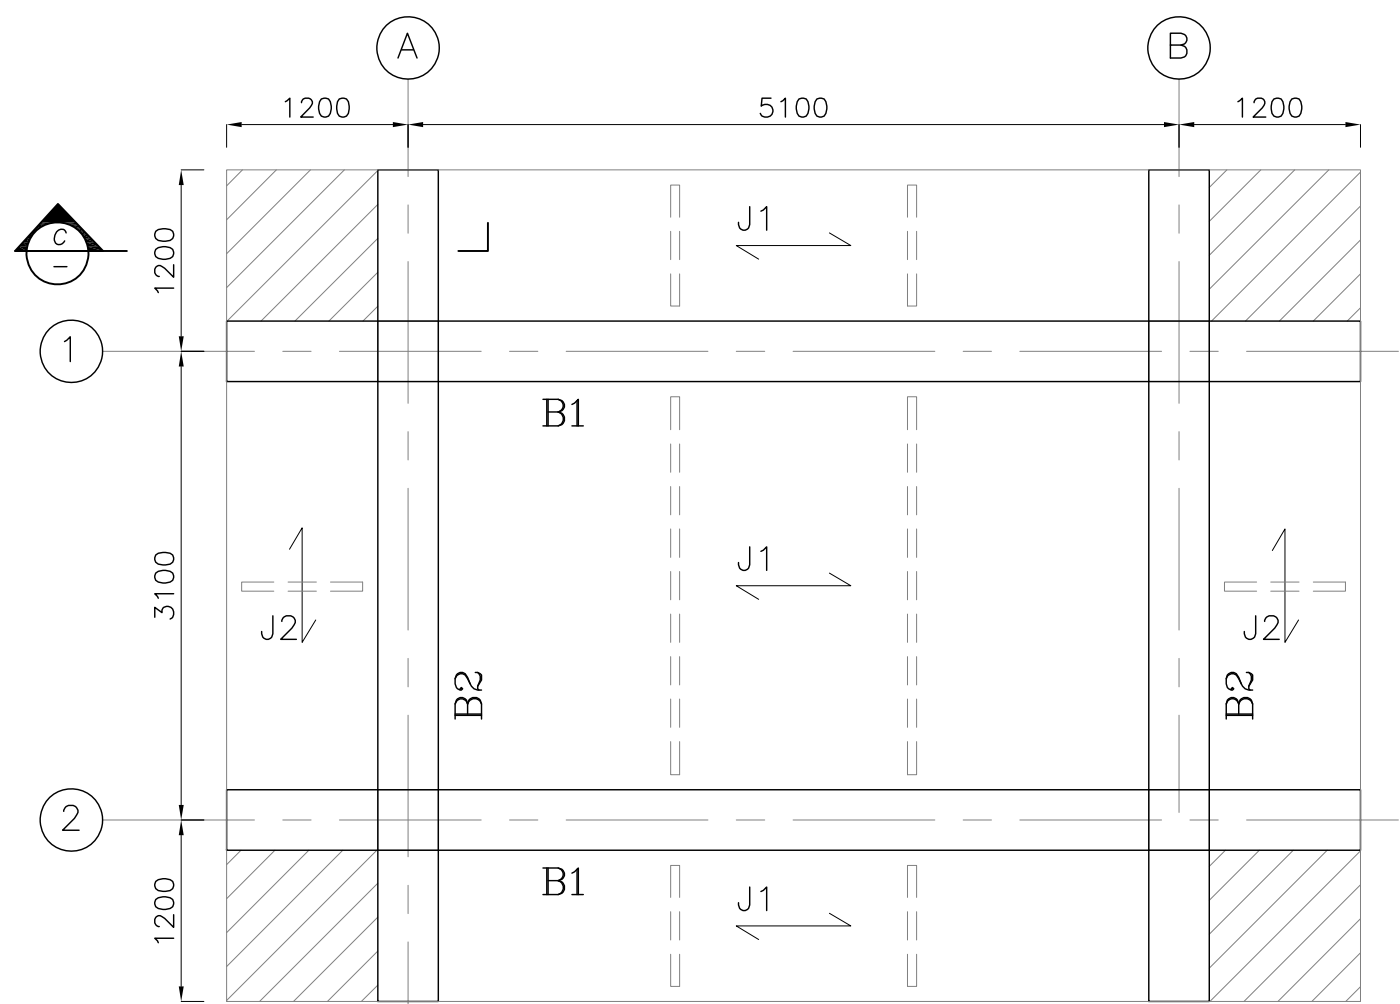


FORMWORK PLAN

SC:1:50

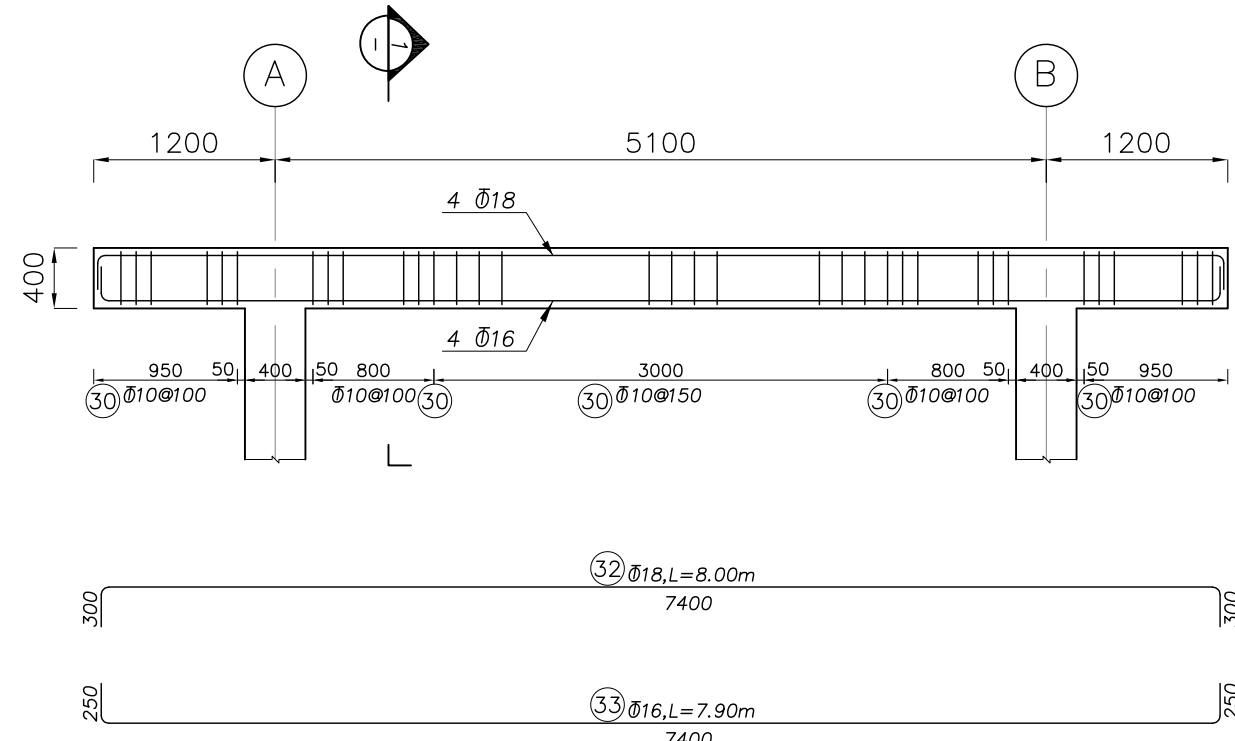


BEAM B1

SC:1:50

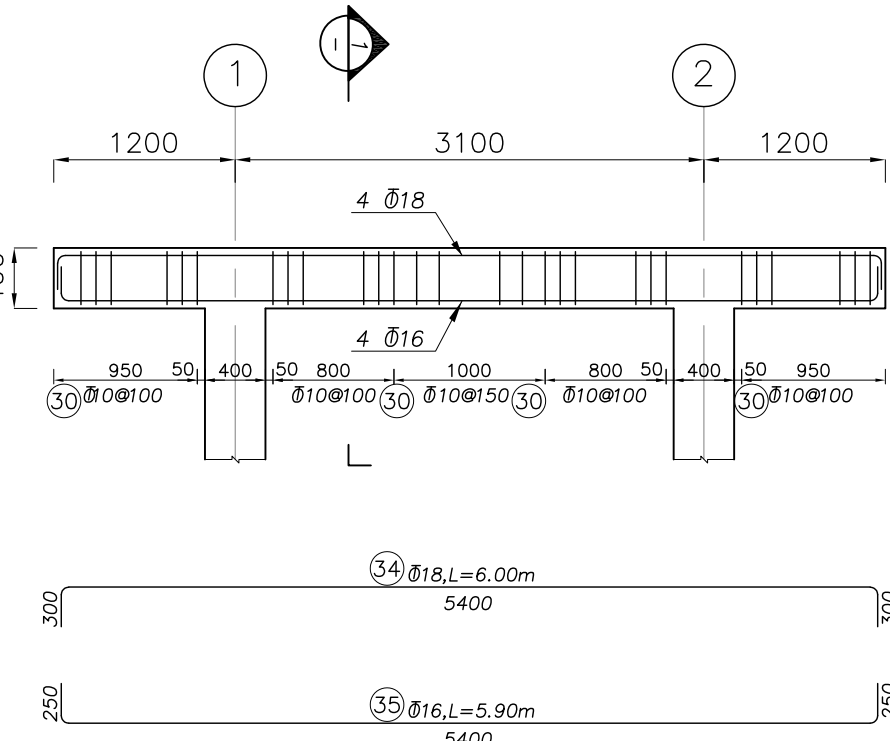


BEAM B2

SC:1:50

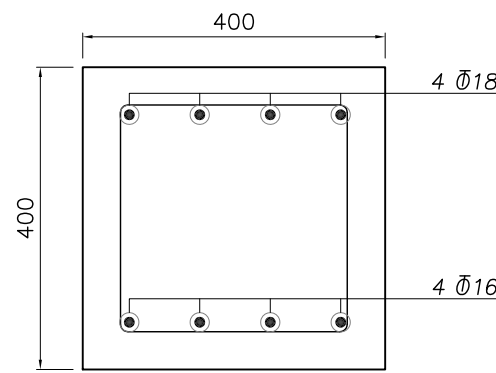

SECTION 1-1

SC:1:10

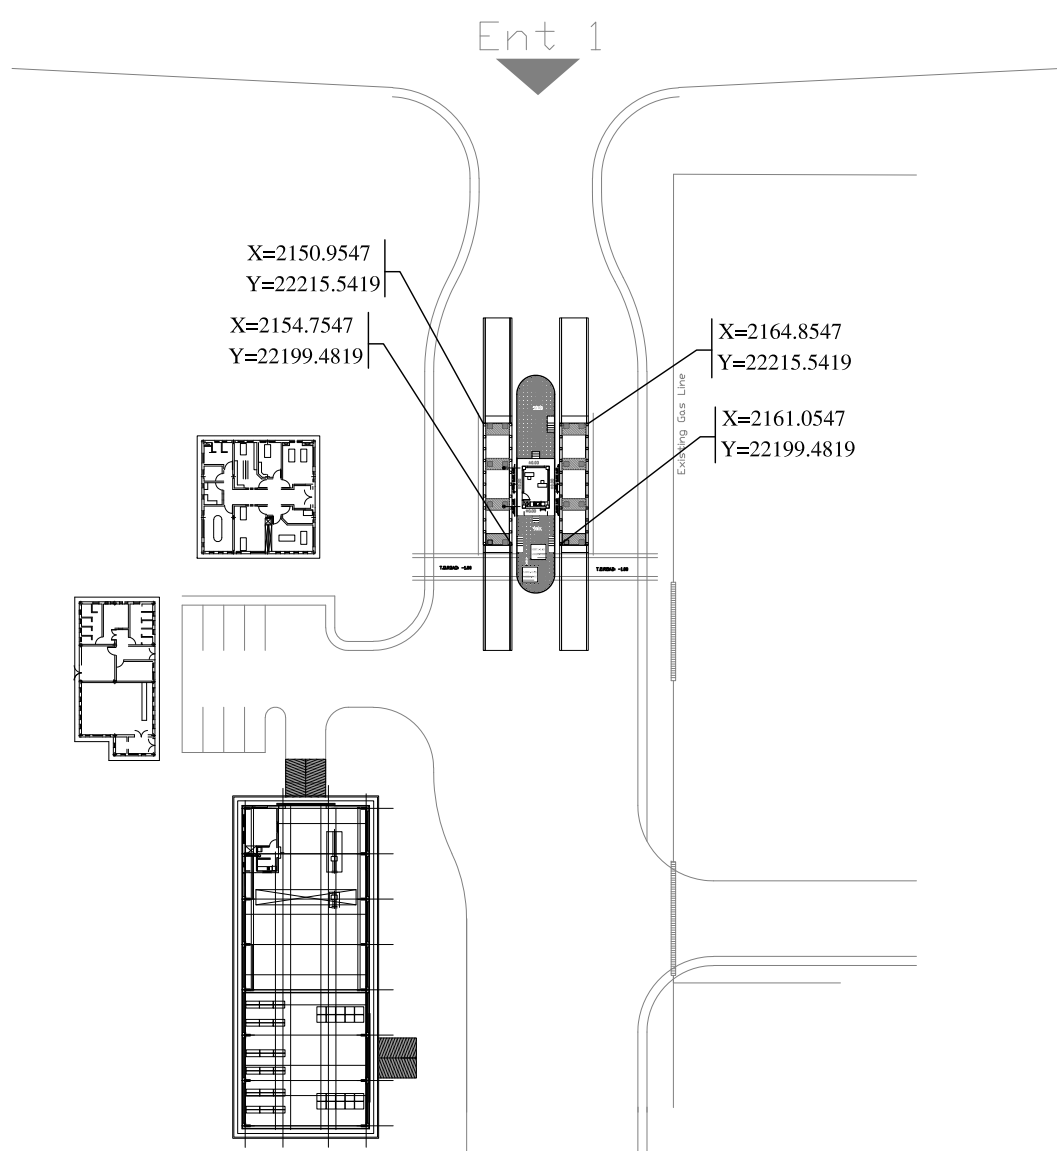

Rev.	Date	Revisions Description	J.MALEKIAN	A.H.KOSARIEH	A.MONFARED
00	29 JUN 2026	FIRST ISSUE	Prepared	Checked	Approved

±0.00 = 1799.20
(Finished Floor of Control Room)

for TENDER DOCUMENT

CLIENT:
A? ?' n?pôf , iih ??eôl ?;Ao
G.I.S.D.Co.

CONSULTANT:
BARSOO برسو
CONSULTING AND PROJECT MANAGEMENT
شرکت مهندسی

CONTRACTOR:

SUBCONTRACTOR:

Name	Date:	Sign.	CLIENT DOC . NO.
Approved	A.MONFARED	1405.04.08	--
Checked:	AH.KOSARIEH	1405.04.08	--
Designed:	J.MALEKIAN	1405.04.08	--

PROJECT: LIME PLANT WEIGHING STATION
DRAWING TITLE: CONTROL ROOM STRUCTURE PLAN & SECTIONS

REGION CODE	PROJECT CODE	SUB PHASE CODE	AREA CODE	UNIT CODE	DOC TYPE CODE	DISCIPLINE CODE	SERIAL NO	REV	SIZE	SHEET
S	LM01	D	LIM	WWHS	DWG	CV	014	0	A1	1/1

File name:157DCGS0060104-00.DWG