



B  
C  
D  
E  
F  
G  
H  
I  
J  
K

1 2 3 4 5 6 7 8 9 10 11 12

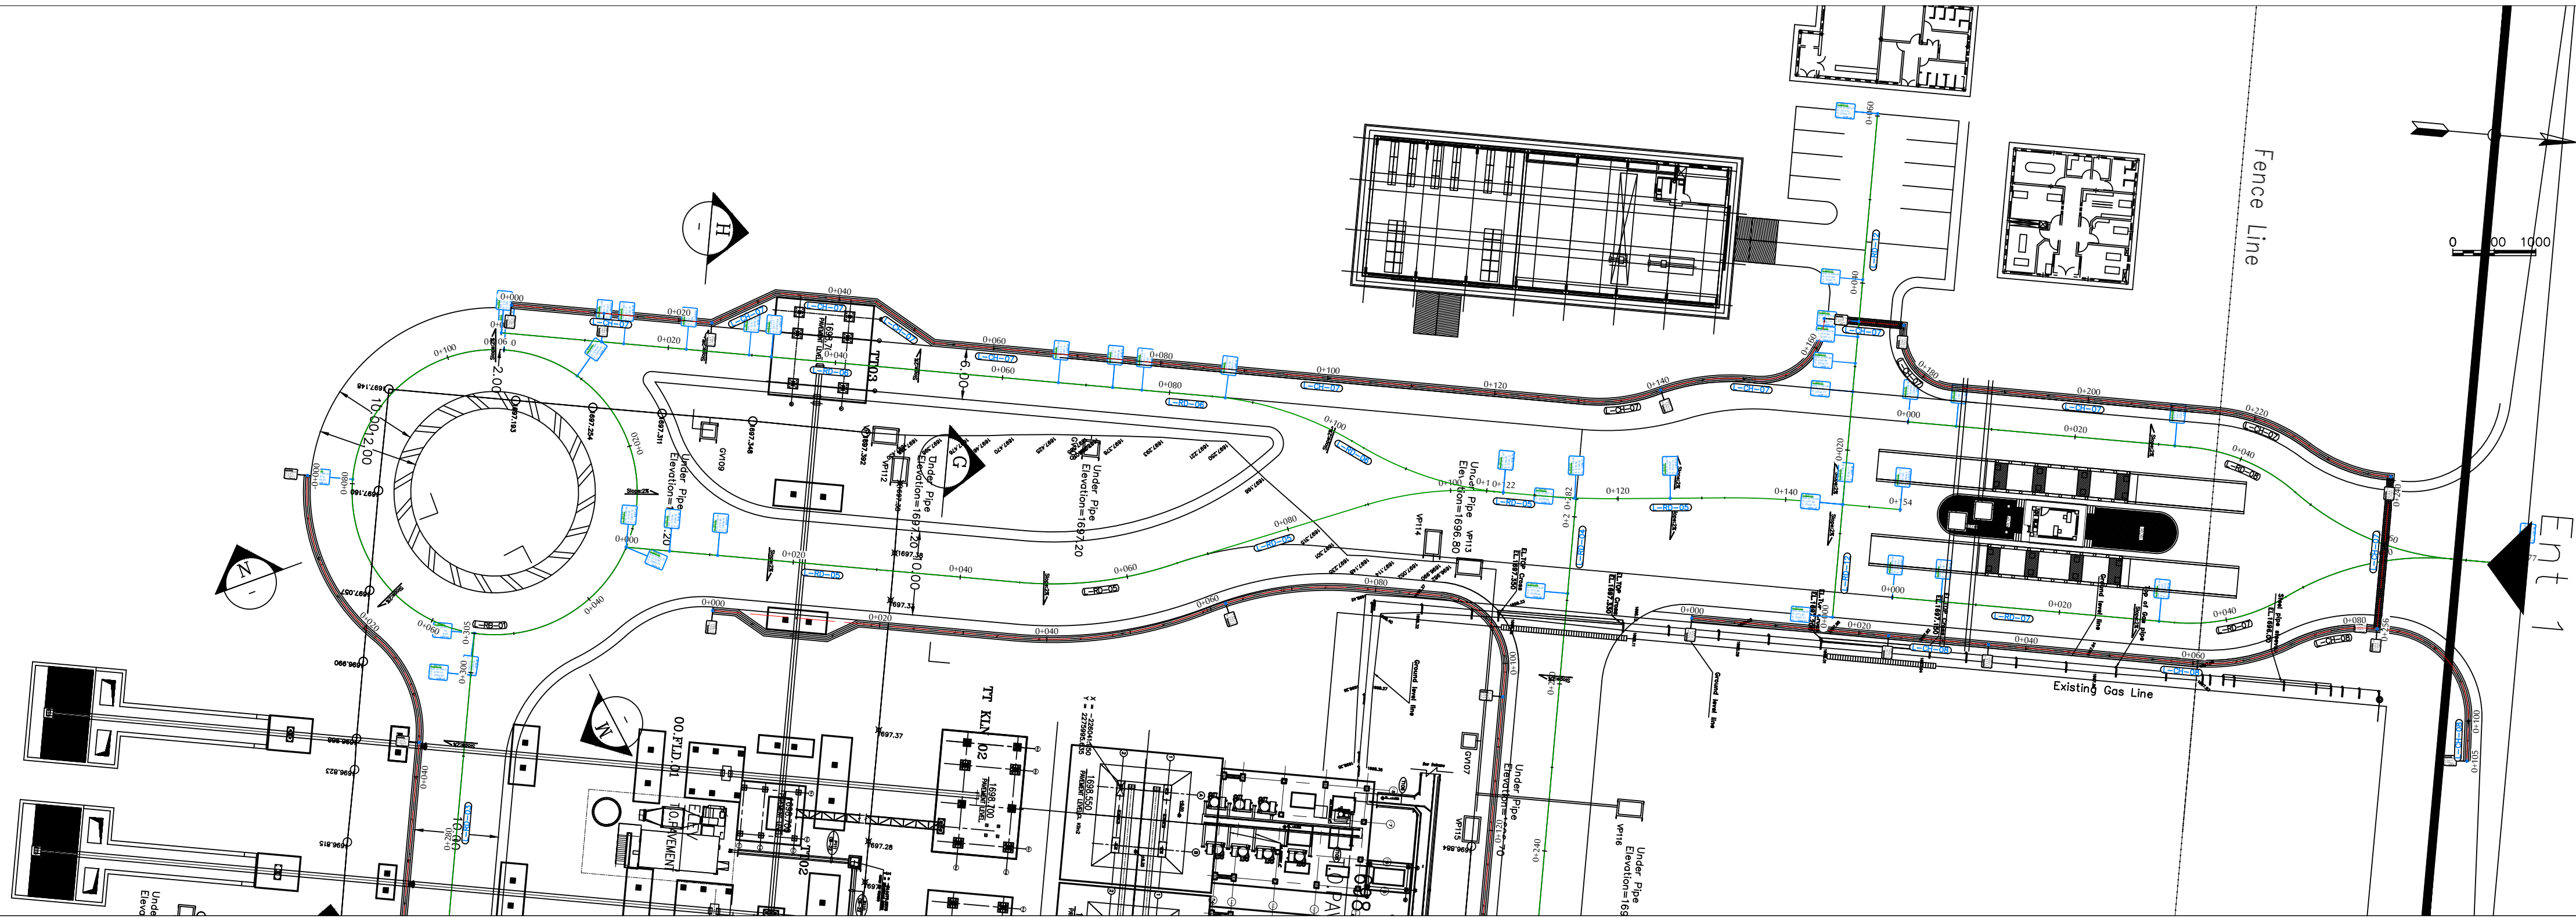

L-RD-05 PROFILE

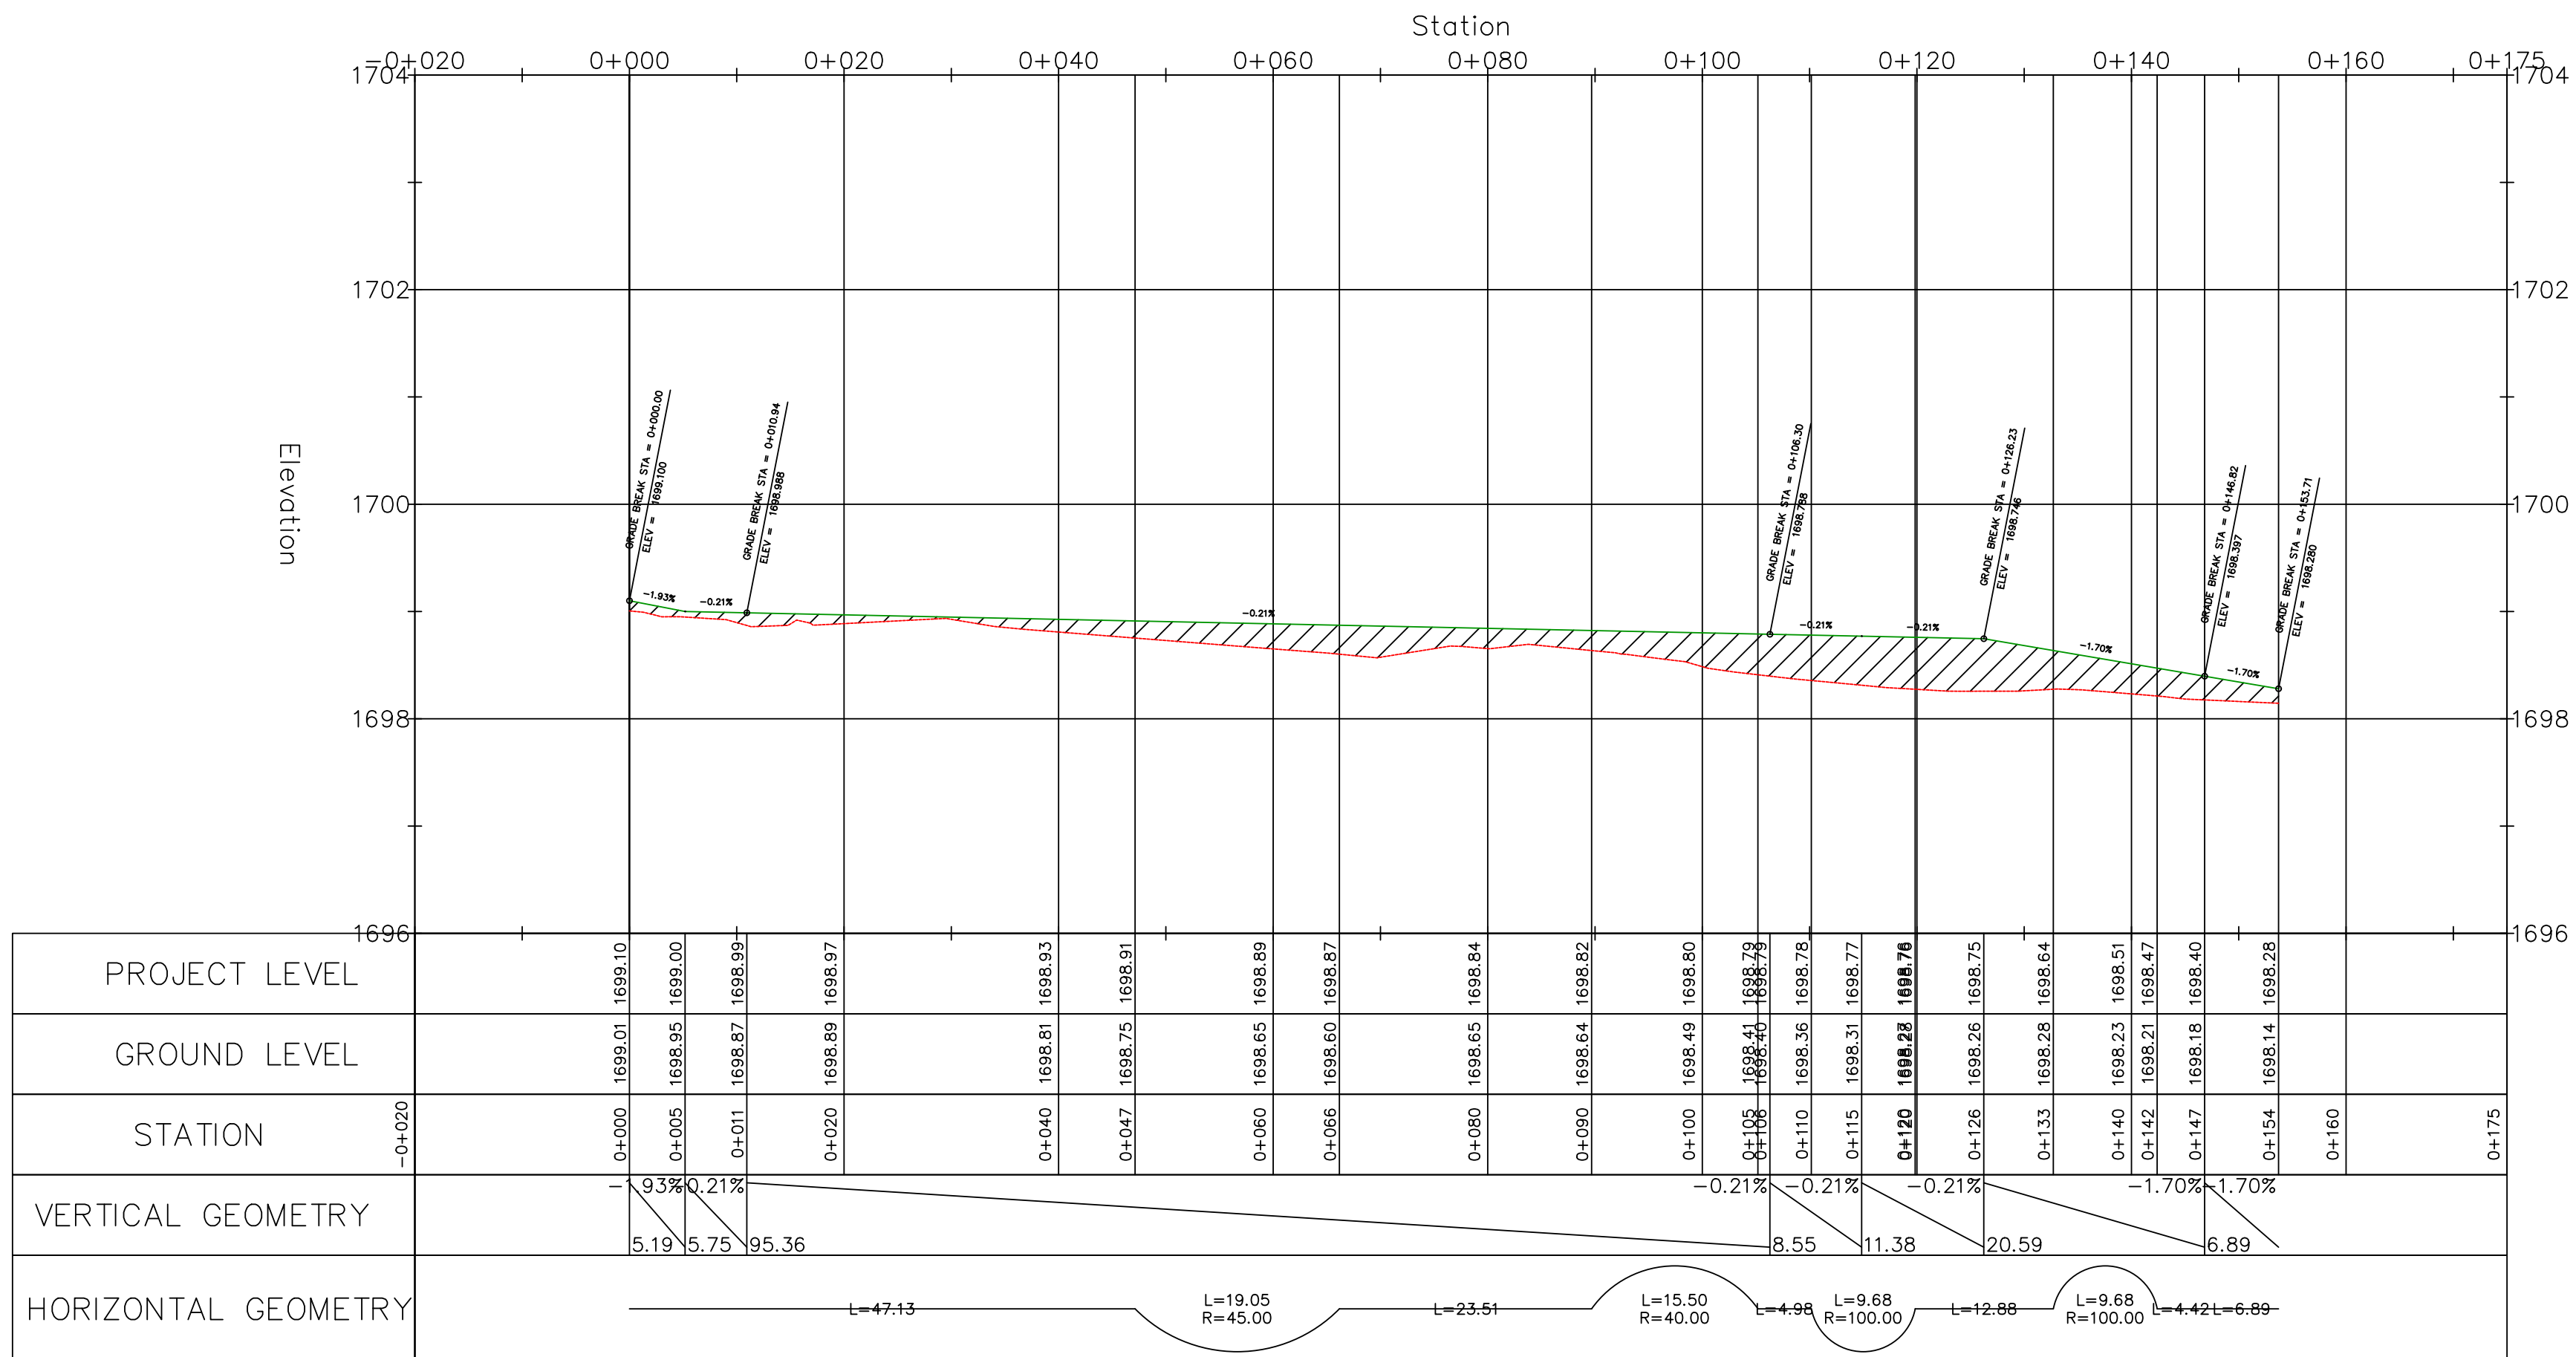

REFERENCE DOCUMENTS

No.

LEGEND :

خط زمین

جاده

NOTES:

- ALL DIMENSIONS AND ELEVATIONS ARE IN METERS.
- THE COORDINATE REFERENCE SYSTEM USED IN PLAN IS LOCAL.
- THE CONTRACTOR SHALL CHECK ALL DIMENSIONS, CHANNEL LEVELS, ROAD LEVELS AND GRADING LEVELS PRIOR TO EXECUTION OF ANY EARTH WORKS.
- THE CONTRACTOR SHALL TAKE INTO CONSIDERATION ALL THE NECESSARY ACTIVITIES TO BE ABLE TO DRAIN ALL THE SURFACE WATER BASED ON LEVELING DOCUMENTS.
- ROAD GEOMETRY DESIGN AND SITE PLAN IS IN ACCORDANCE WITH THE LATEST REVISION OF ARCHITECTURAL LAYOUT.
- IN ORDER TO PROVIDE CHANNEL DEPTHS, APPROPRIATE BACK FILL HEIGHT IS NEEDED ON SIDE OF ALL THE CHANNELS BANK.
- ALL THE EARTHWORKS SHALL BE DONE BASED ON " ROAD GENERAL TECHNICAL SPECIFICATION (2ND EDITION) (No.101\_R2) "
- THE CONTRACTOR SHALL RECORD ALL THE SOIL LAYER HEIGHTS AND VOLUMES BASED ON VISUALCLASSIFICATION OF THE SOIL DURING EXCAVATION AT THE VERY AREA.
- CONTRACTOR HAS FULL RESPONSIBILITY IN CHECKING ALL DIMENSIONS AND QUANTITIES IN CONJUNCTION WITH OT.
- ELECTRICAL, SANITARY AND STRUCTURAL DETAILS PRIOR TO CONSTRUCTION.
- THE SUPER ELEVATION DETAILS AND RELATED CONSTRUCTION LEVELS ARE IN ACCORDANCE WITH THE CROSS SECTION DOCUMENTS. A CORRECTION IS NEEDED ON CROSS SLOPES OF THE ROAD INTERSECTIONS AND IN THE HORIZONTAL CURVES.

KEY PLAN

for TENDER DOCUMENT

|                        |           |          |          |            |
|------------------------|-----------|----------|----------|------------|
| ISSUE FOR CONSTRUCTION | SJONARVAR | AKOSARIH | AMONFRED | 1405.04.07 |
| ISSUE FOR CONSTRUCTION | SJONARVAR | AKOSARIH | AMONFRED | 1405.01.25 |

CLIENT:

CONSULTANT:

CONTRACTOR:

SUBCONTRACTOR:

|                   |            |       |                                |
|-------------------|------------|-------|--------------------------------|
| Name              | Date:      | Sign. | CLIENT DOC . NO.               |
| AMONFRED          | 12/04/2020 | --    | S-LM01-D-LIM-GEN-DWG-CV-008    |
| AKOSARIH          | 12/04/2020 | --    | PROJECT NO.: 157DCGS0015211-01 |
| SJONARVAR         | 12/04/2020 | --    | SCALE AS SHOWN                 |
| DOC CLASS NO.: -- |            |       |                                |

PROJECT: LIME PLANT CIVIL WORKS

DRAWING TITLE: ROAD PLAN & PROFILE L-RD-05

DRAWING NO.

| REGION CODE | PROJECT CODE | SUB PHASE CODE | AREA CODE | UNIT CODE | DOC TYPE CODE | DISCIPLINE CODE | SERIAL NO CODE | REV | SIZE | SHEET |
|-------------|--------------|----------------|-----------|-----------|---------------|-----------------|----------------|-----|------|-------|
| S           | LM01         | D              | LIM       | GEN       | DWG           | CV              | 008            | 01  | A1   | 1/1   |

File name:157DCGS0015211-01.DWG