



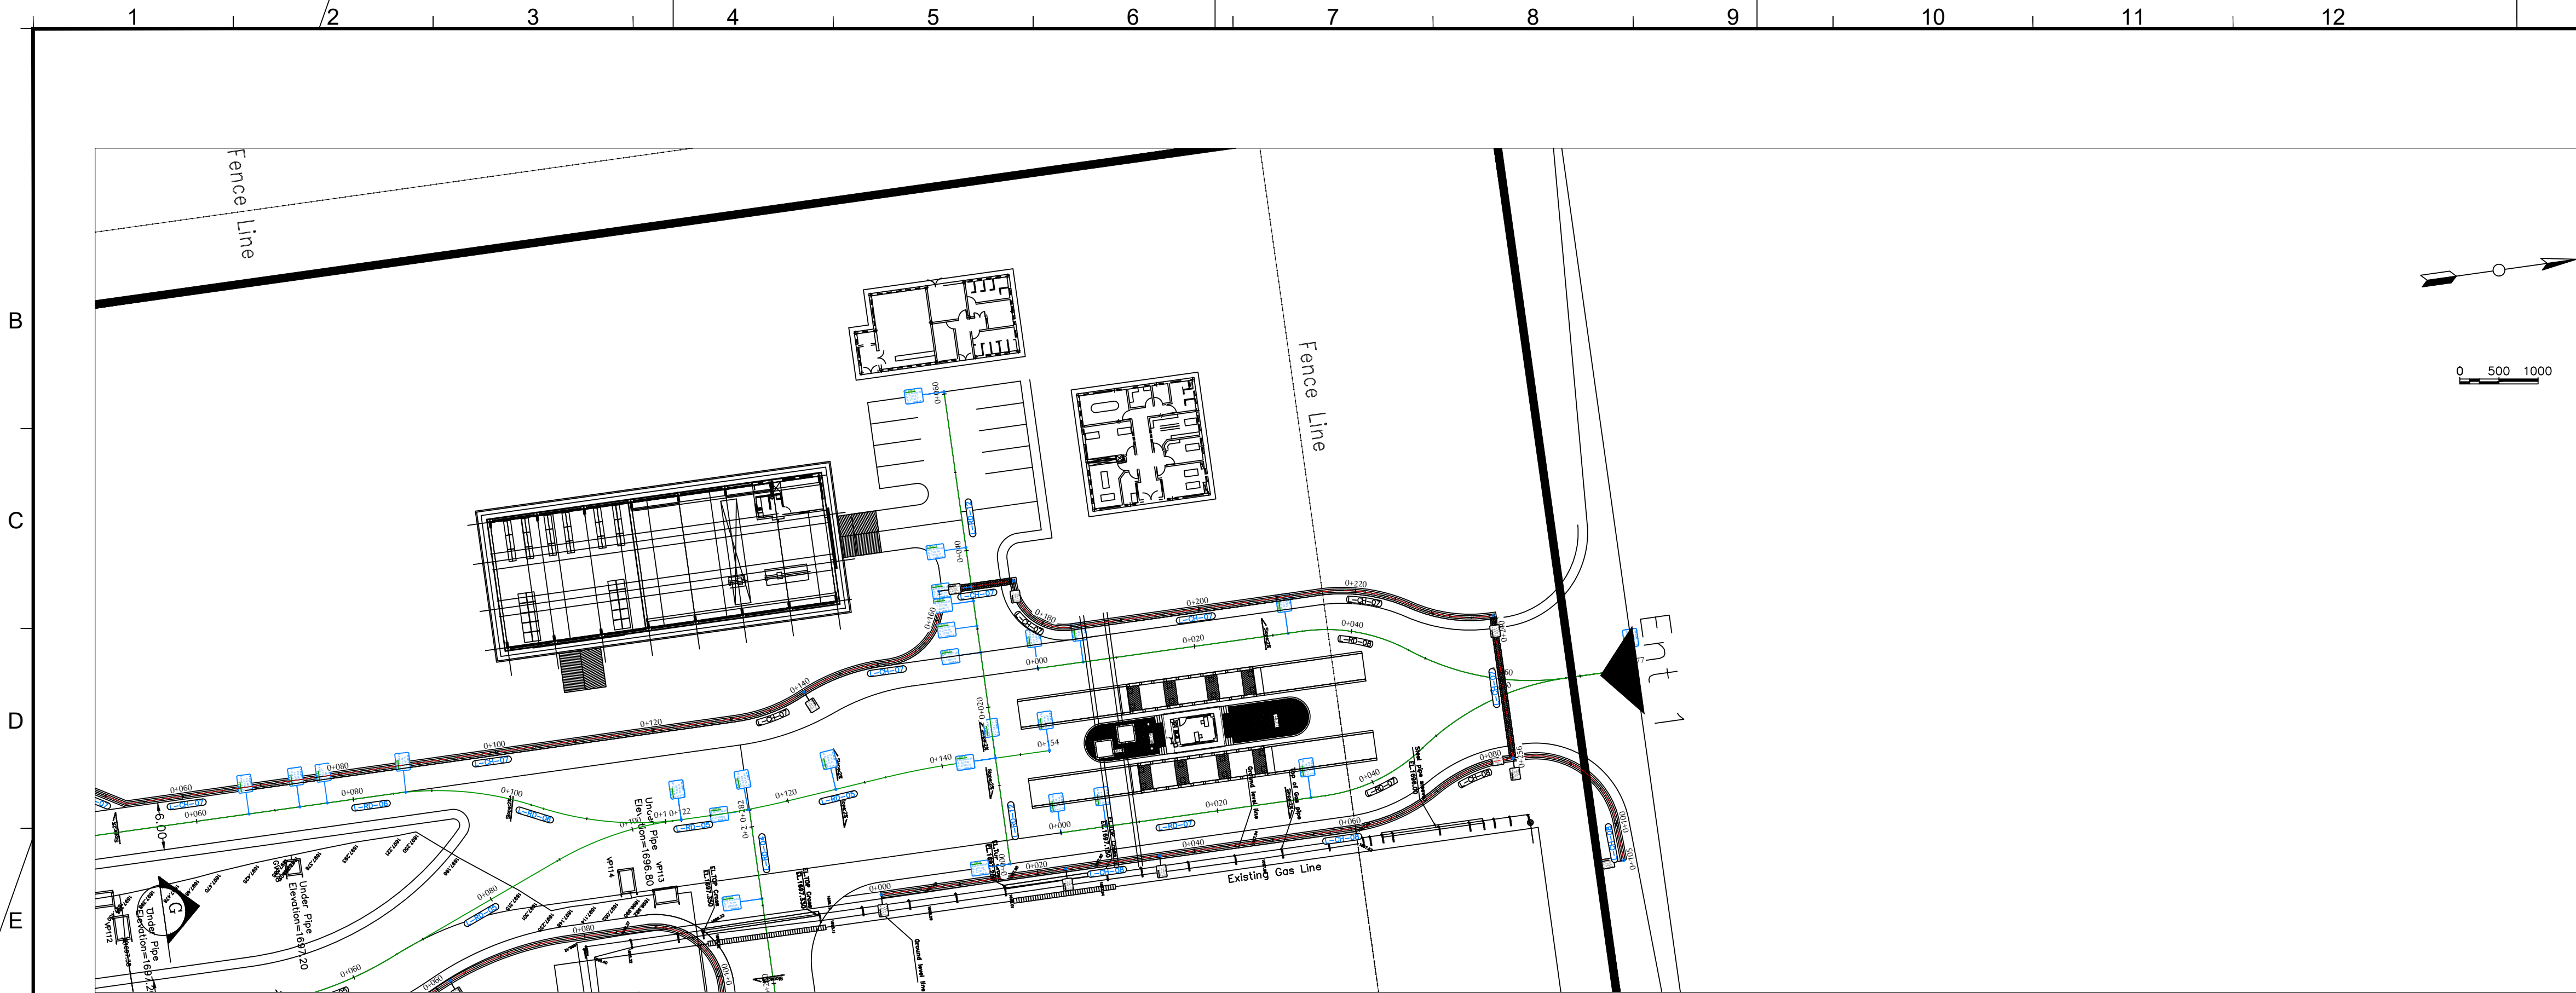

L-RD-08 PROFILE

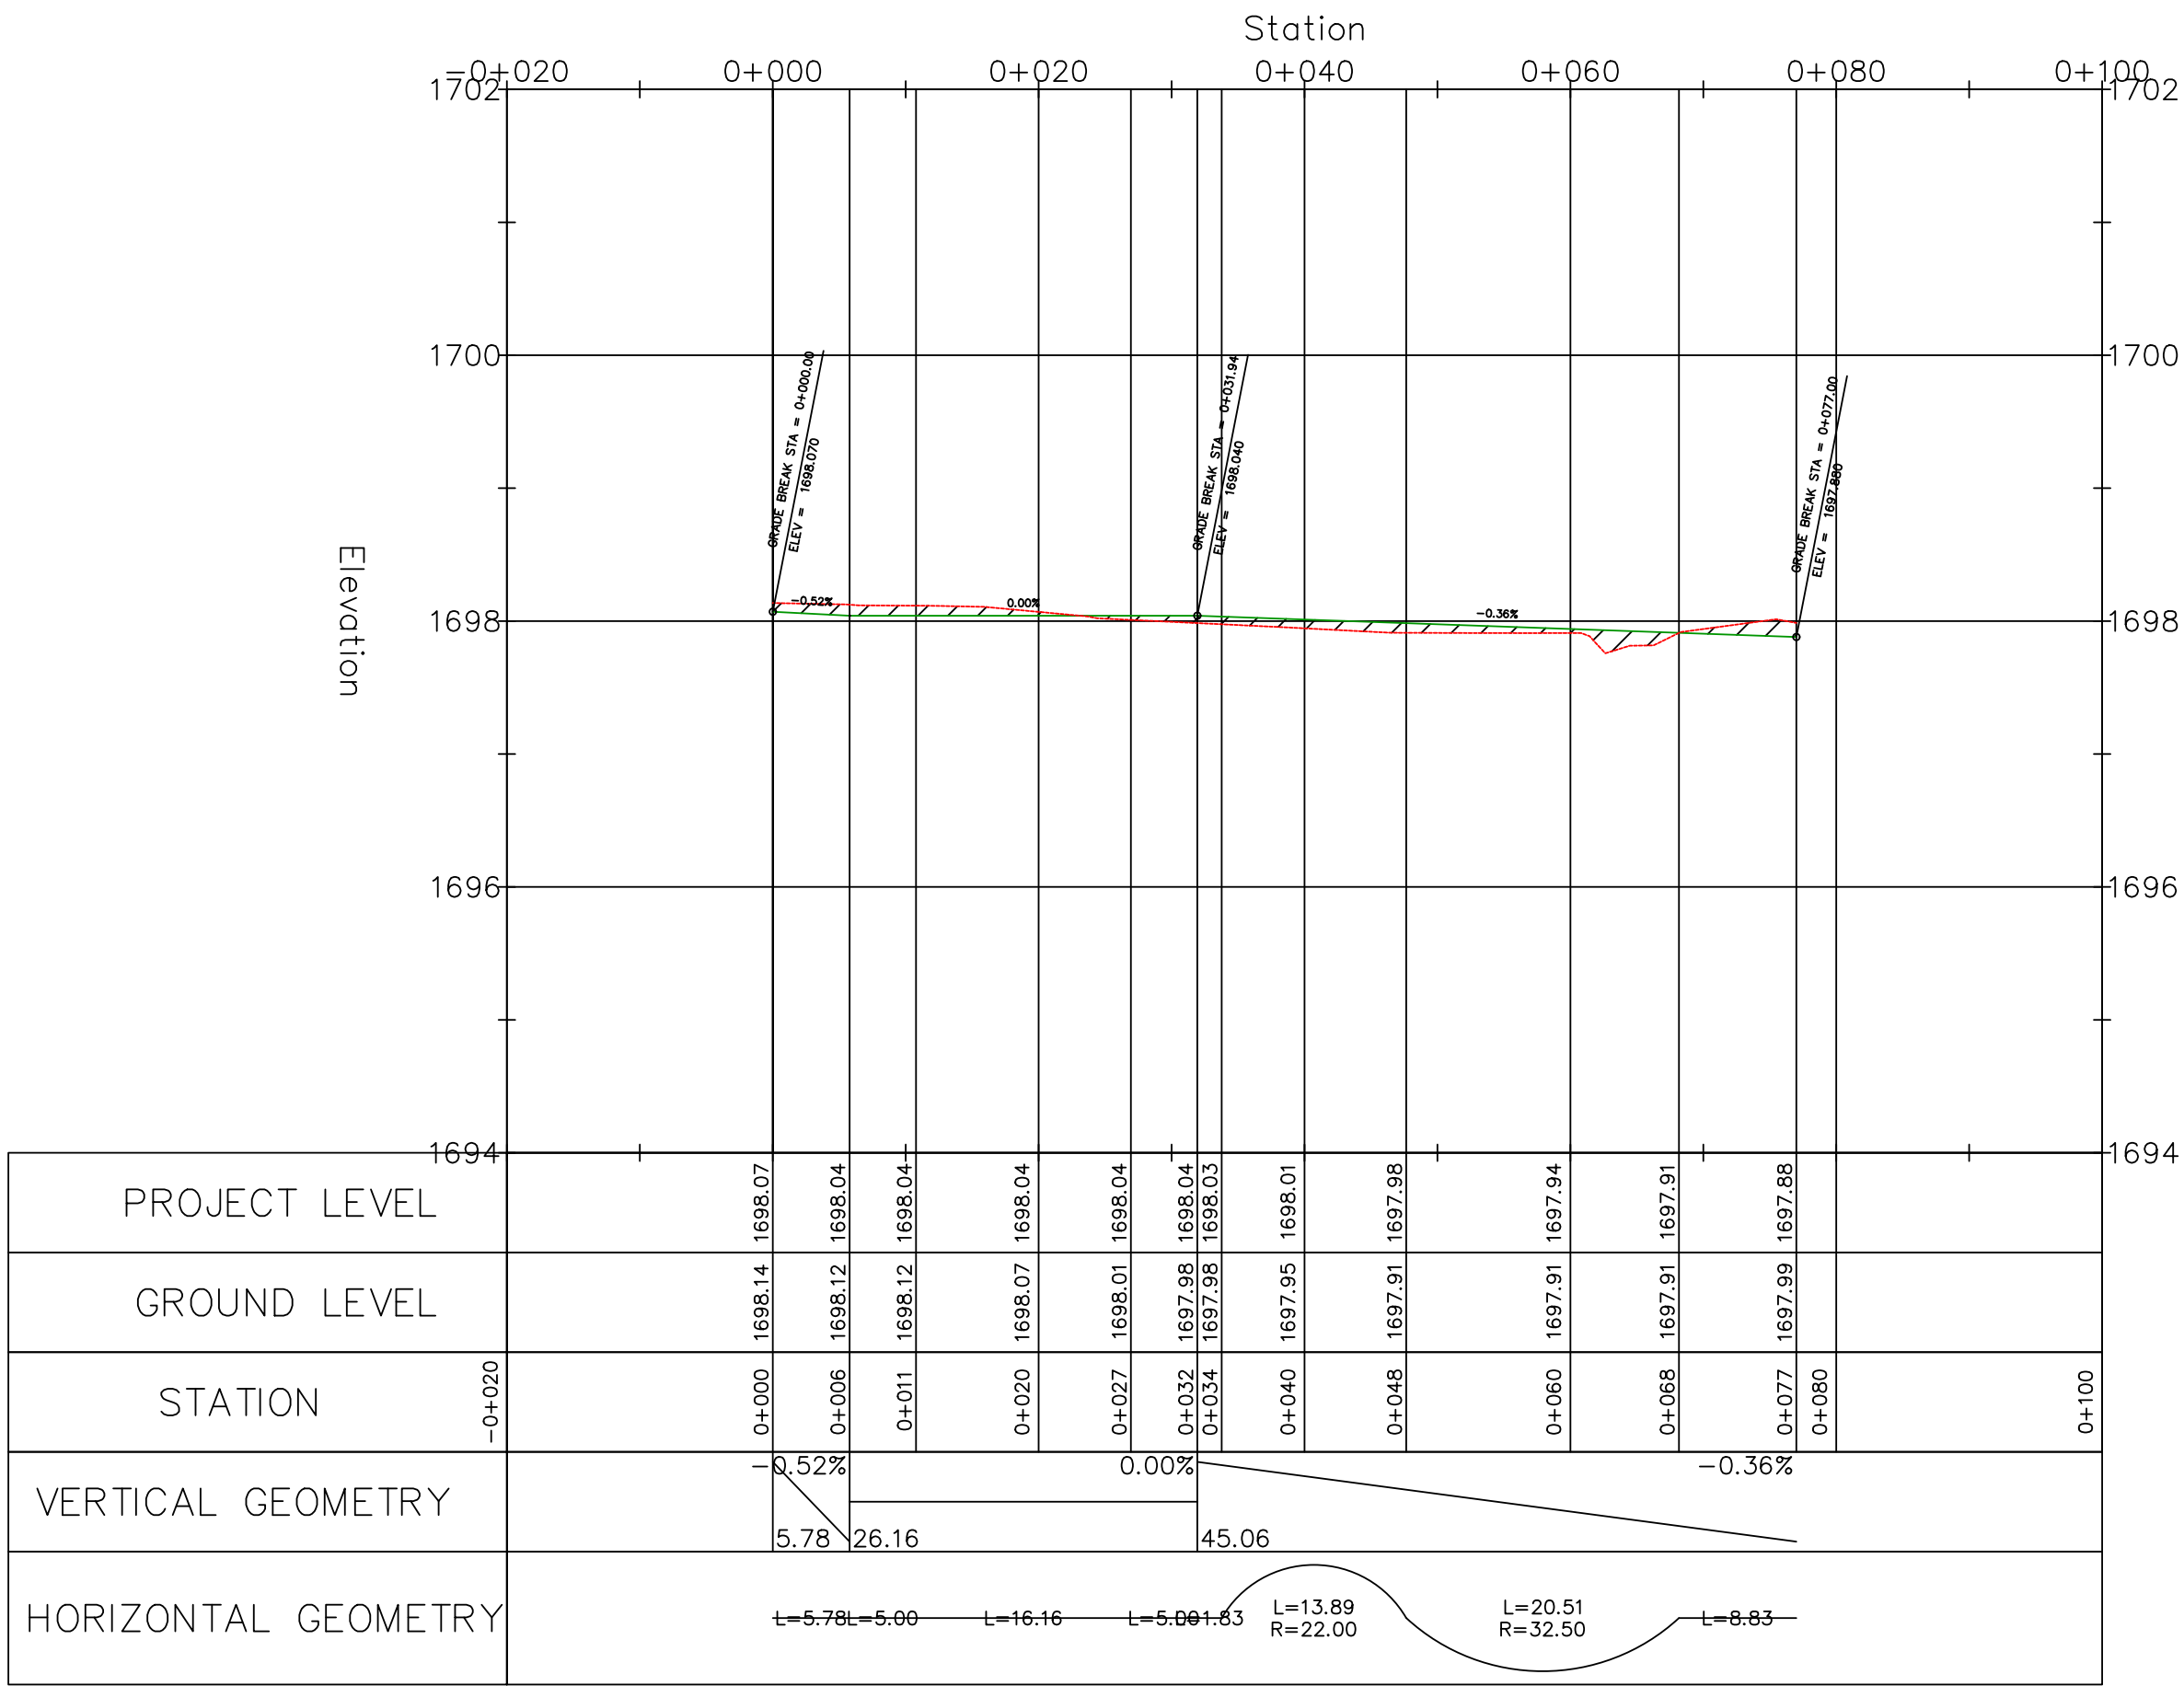

REFERENCE DOCUMENTS

No.

LEGEND :


خط زمین

جاده

NOTES:

- ALL DIMENSIONS AND ELEVATIONS ARE IN METERS.
- THE COORDINATE REFERENCE SYSTEM USED IN PLAN IS LOCAL.
- THE CONTRACTOR SHALL CHECK ALL DIMENSIONS ,CHANNEL LEVELS ,ROAD LEVELS AND GRADING LEVELS PRIOR TO EXECUTION OF ANY EARTH WORKS.
- THE CONTRACTOR SHALL TAKE INTO CONSIDERATION ALL THE NECESSARY ACTIVITIES TO BE ABLE TO DRAIN ALL THE SURFACE WATER BASED ON LEVELING DOCUMENTS.
- ROAD GEOMETRY DESIGN AND SITE PLAN IS IN ACCORDANCE WITH THE LATEST REVISION OF ARCHITECTURAL LAYOUT.
- IN ORDER TO PROVIDE CHANNEL DEPTHS, APPROPRIATE BACK FILL HEIGHT IS NEEDED ON SIDE OF ALL THE CHANNELS BANK.
- ALL THE EARTHWORKS SHALL BE DONE BASED ON " ROAD GENERAL TECHNICAL SPECIFICATION (2ND EDITION) (No.101_R2) "
- THE CONTRACTOR SHALL RECORD ALL THE SOIL LAYER HEIGHTS AND VOLUMES BASED ON VISUALCLASSIFICATION OF THE SOIL DURING EXCAVATION AT THE VERY AREA.
- CONTRACTOR HAS FULL RESPONSIBILITY IN CHECKING ALL DIMENSIONS AND QUANTITIES IN CONJUNCTION WITH OT.
- ELECTRICAL, SANITARY AND STRUCTURAL DETAILS PRIOR TO CONSTRUCTION.
- THE SUPER ELEVATION DETAILS AND RELATED CONSTRUCTION LEVELS ARE IN ACCORDANCE WITH THE CROSS SECTION DOCUMENTS. A CORRECTION IS NEEDED ON CROSS SLOPES OF THE ROAD INTERSECTIONS AND IN THE HORIZONTAL CURVES.

KEY PLAN

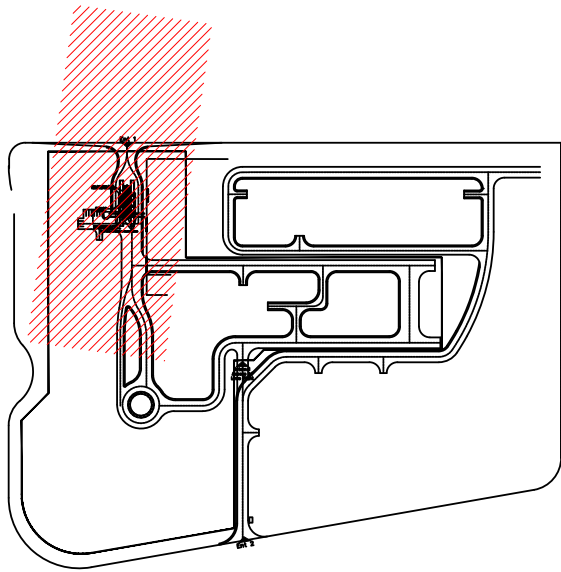

for TENDER DOCUMENT

					
					
	ISSUE FOR CONSTRUCTION	S.HONARVAR	A.KOSARIEH	A.MONFRED	1405.04.07
	ISSUE FOR CONSTRUCTION	S.HONARVAR	A.KOSARIEH	A.MONFRED	1405.01.23
Rev.	DESCRIPTION	Prepared	Checked	Approved	Date
CLIENT:		CONSULTANT:			
 شرکت توسعه آهن و فولاد گل کهر G.I.S.S.C.		 BARSOO ENGINEERING & ARCHITECTURE			
CONTRACTOR:		SUBCONTRACTOR:			
	Name	Date:	Sign.	CLIENT DOC . NO.	
Approved	A.MONFRED	12/04/2020	--	S-LM01-D-LIM-GEN-DWG-CV-011	
Checked:	A.KOSARIEH	12/04/2020	--	PROJECT NO.: 157DCGS0015214-01	
Designed:	S.HONARVAR	12/04/2020	--	SCALE AS SHOWN DOC CLASS NO.: --	
PROJECT: LIME PLANT CIVIL WORKS					
DRAWING TITLE: ROAD PLAN & PROFILE L-RD-08					
DRAWING NO.					
REGION CODE	PROJECT CODE	SUB PHASE CODE	AREA CODE	UNIT CODE	DISCIPLINE CODE
S	LM01	D	LIM	GEN	DWG
					DISCIPLINE CODE
					CV
					SERIAL NO
					011
					REV
					01
					SIZE
					A1
					SHEET
					1/1