



1 2 3 4 5 6 7 8 9 10 11 12

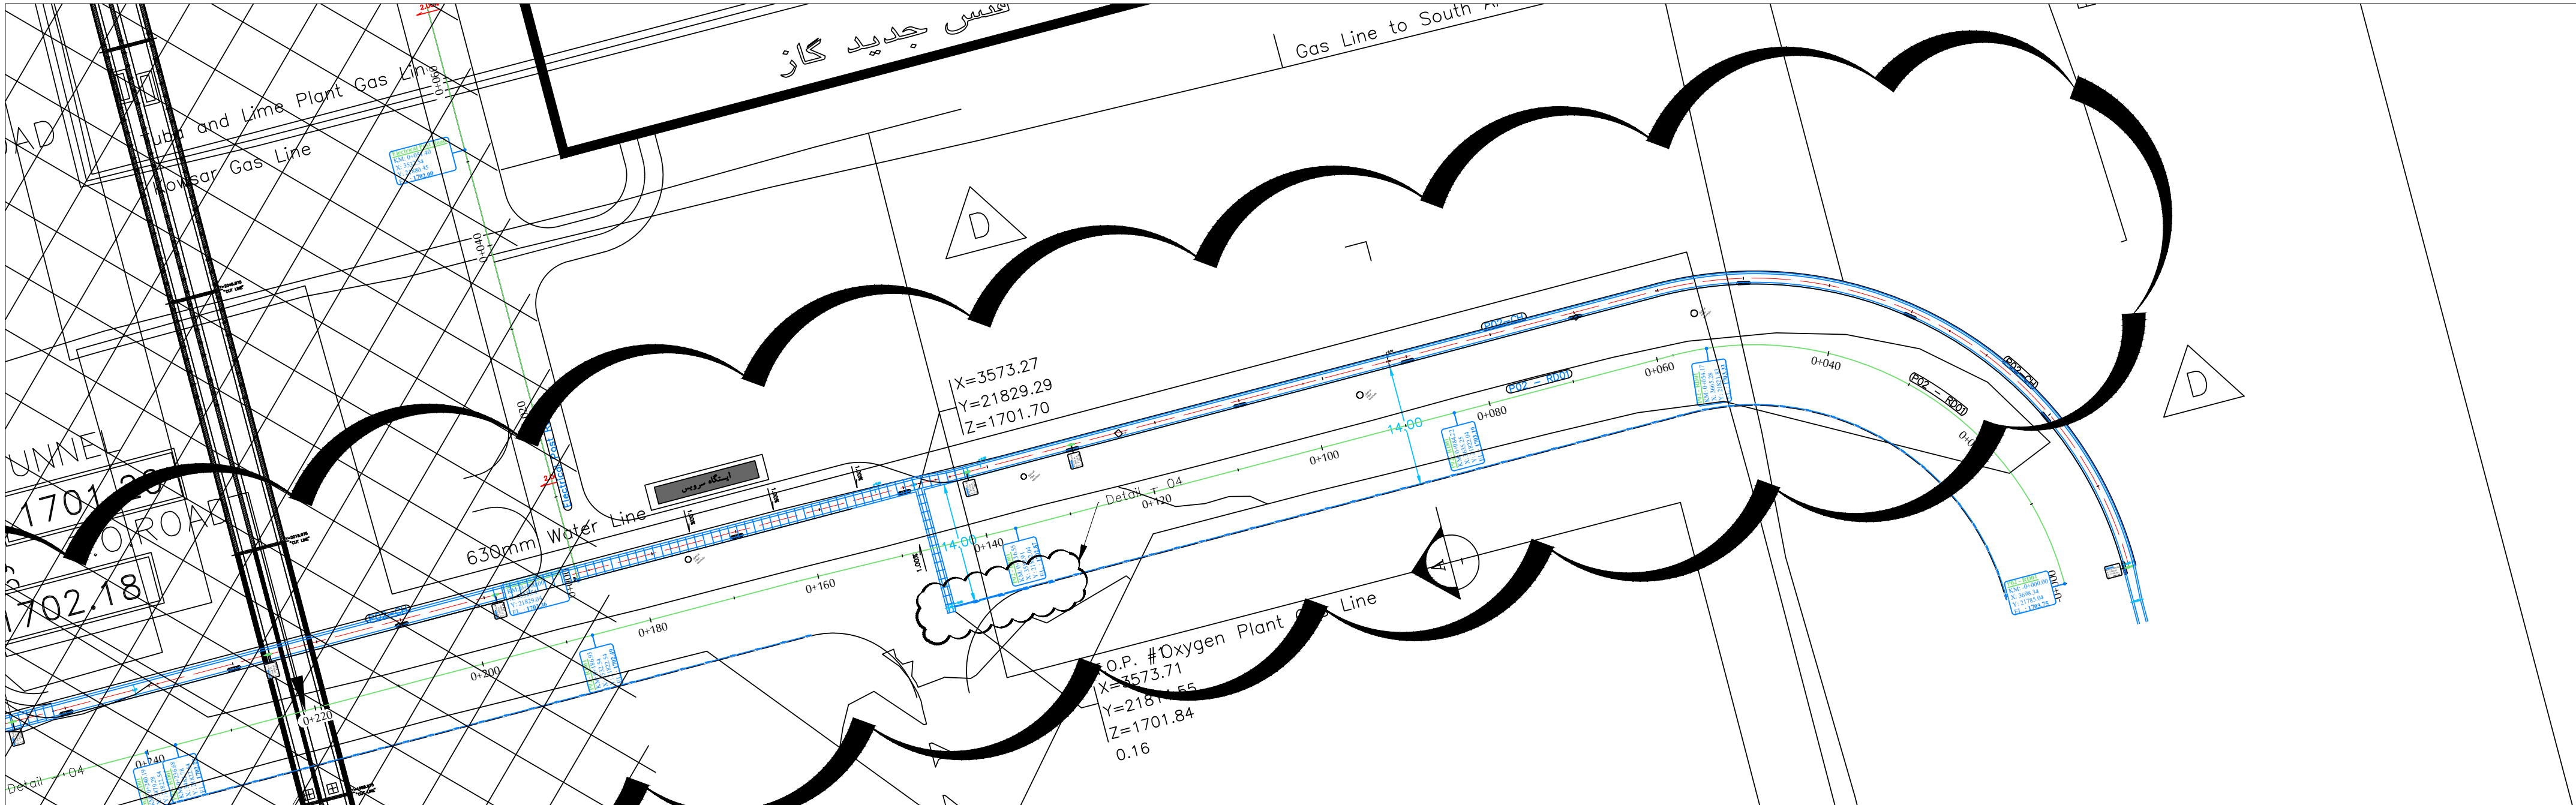

P02-CH PROFILE

Part -01
Station

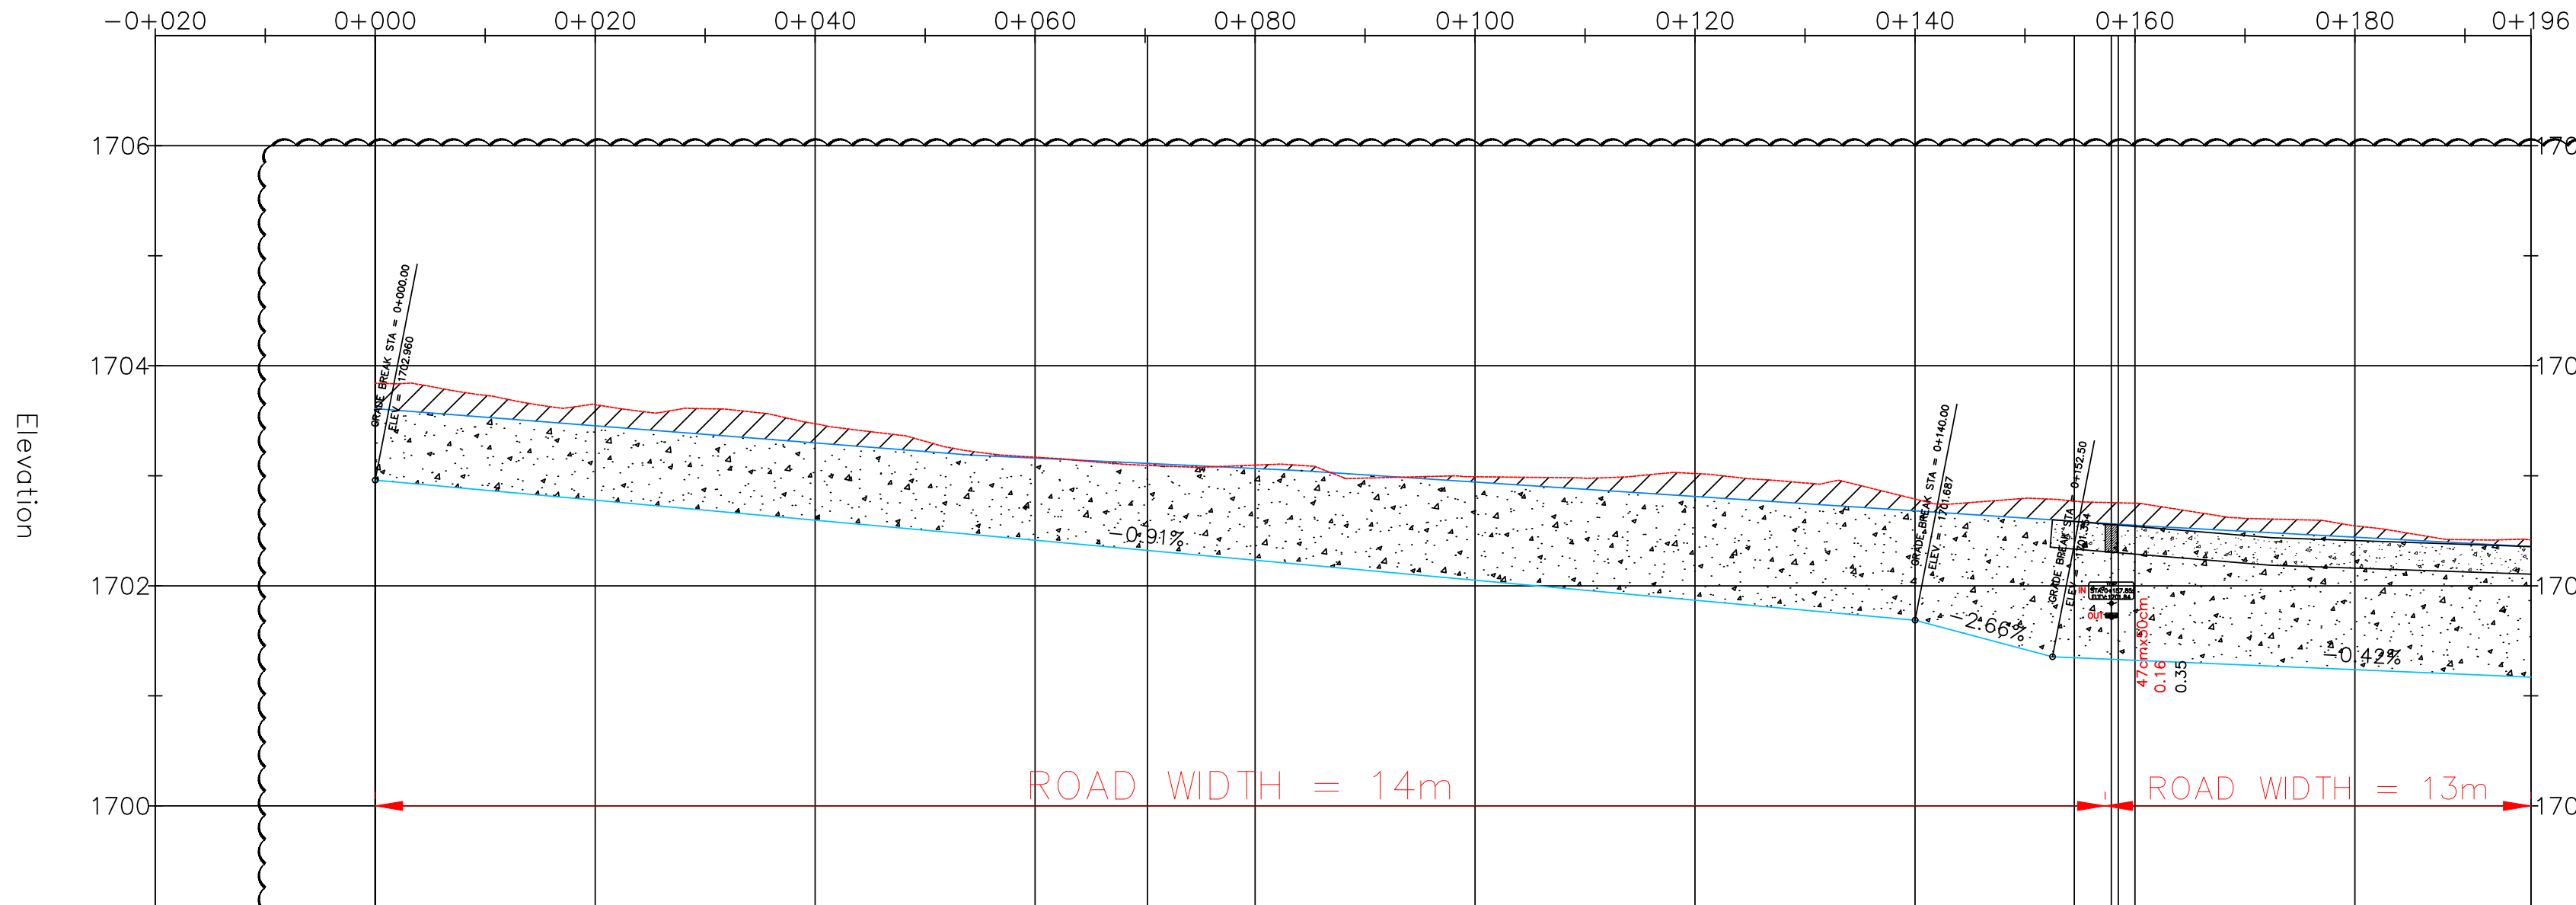


GROUND LEVEL	1699	
--------------	------	--	--	

REFERENCE DOCUMENTS	No.
LEGEND :	
خط زمین	---
روی کانال	---
کف کانال	---
OPEN CHANNEL	---
CONCRETE BLOCK WITHOUT LID	---

- NOTES:
- ALL DIMENSIONS AND ELEVATIONS ARE IN METERS.
 - THE COORDINATE REFERENCE SYSTEM USED IN PLAN IS LOCAL.
 - THE CONTRACTOR SHALL CHECK ALL DIMENSIONS, CHANNEL LEVELS, ROAD LEVELS AND GRADING LEVELS PRIOR TO EXECUTION OF ANY EARTH WORKS.
 - THE CONTRACTOR SHALL TAKE INTO CONSIDERATION ALL THE NECESSARY ACTIVITIES TO BE ABLE TO DRAIN ALL THE SURFACE WATER BASED ON LEVELING DOCUMENTS.
 - ROAD GEOMETRY DESIGN AND SITE PLAN IS IN ACCORDANCE WITH THE LATEST REVISION OF ARCHITECTURAL LAYOUT.
 - IN ORDER TO PROVIDE CHANNEL DEPTHS, APPROPRIATE BACK FILL HEIGHT IS NEEDED ON SIDE OF ALL THE CHANNELS BANK.
 - ALL THE EARTHWORKS SHALL BE DONE BASED ON " ROAD GENERAL TECHNICAL SPECIFICATION (2ND EDITION) (No.101_R2) "
 - THE CONTRACTOR SHALL RECORD ALL THE SOIL LAYER HEIGHTS AND VOLUMES BASED ON VISUALCLASSIFICATION OF THE SOIL DURING EXCAVATION AT THE VERY AREA.
 - CONTRACTOR HAS FULL RESPONSIBILITY IN CHECKING ALL DIMENSIONS AND QUANTITIES IN CONJUNCTION WITH OT.
 - THE SUPER ELEVATION DETAILS AND RELATED CONSTRUCTION LEVELS ARE IN ACCORDANCE WITH THE CROSS SECTION DOCUMENTS. A CORRECTION IS NEEDED ON CROSS SLOPES OF THE ROAD INTERSECTIONS AND IN THE HORIZONTAL CURVES.

KEY PLAN

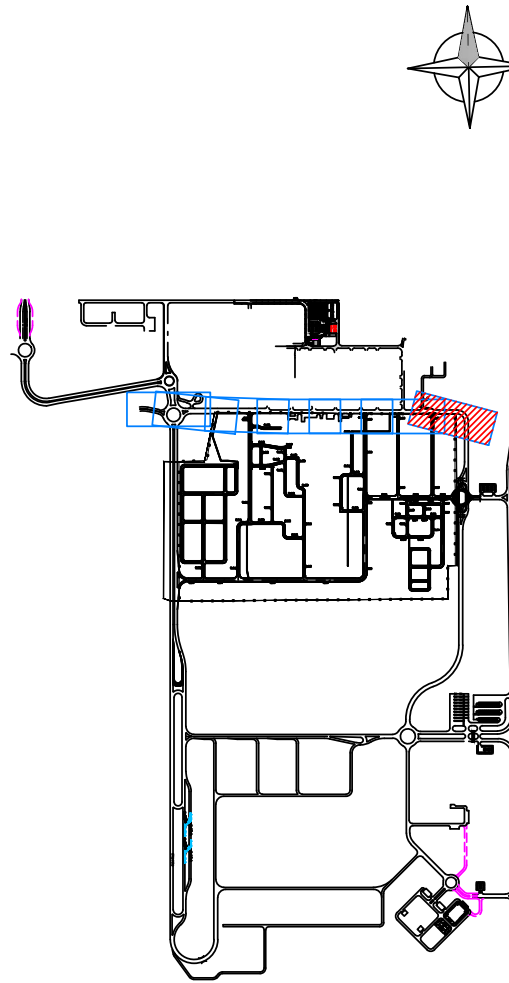

FOR CONSTRUCTION

ISSUE FOR CONSTRUCTION	SHOWAR	AKOSARIEH	AMONFRED	1404.10.28
ISSUE FOR CONSTRUCTION	SHOWAR	AKOSARIEH	AMONFRED	1404.02.01
ISSUE FOR CONSTRUCTION	SHOWAR	AKOSARIEH	AMONFRED	1403.10.08
ISSUE FOR CONSTRUCTION	SHOWAR	AKOSARIEH	AMONFRED	1403.06.10

CLIENT:	CONSULTANT:
شرکت توسعه آهن و فولاد گل کهر	BARSOO

CONTRACTOR:	SUBCONTRACTOR:
-------------	----------------

Name	Date	Sign.	CONSULTANT DOC . NO.
AMONFRED	31/08/2024	--	157DCGS0076107-03
Checked:	AKOSARIEH	--	PROJECT NO.: ----
Designed:	SHOWAR	--	SCALE AS SHOWN
PROJECT:	INTERNAL CIVIL WORKS PACKAGE 2		DOC CLASS NO.: --

DRAWING TITLE: CHANNEL PLAN & PROFILE P02-CH - PART -1

REGION CODE	PROJECT CODE	SUB PHASE CODE	AREA CODE	UNIT CODE	DOC TYPE CODE	DISCIPLINE CODE	SERIAL NO	REV	SIZE	SHEET
S	GR02	D	DSR	GEN	DWG	CV	013	03	A1	1/1