

نقشه های فاز ۲ ساختمان توزین کارخانه آهک

DRAWING LIST

ROW	DRAWING TITLE	BARS00 NUMBER	CLIENT NUMBER
1	REFERENCE, DIMENTIONAL, ROOF and BASE COURSE PLAN	157DTGS0060301	S-LM01-D-LIM-WHS-DWG-AR-001
2	ROOF PLAN, BASE COURSE PLAN	157DTGS0060302	S-LM01-D-LIM-WHS-DWG-AR-002
3	VIEW A, VIEW B and SECTION A-A	157DTGS0060303	S-LM01-D-LIM-WHS-DWG-AR-003
4	DOOR & WINDOW TYPE and FINISHING SCHEDULE	157DTGS0060304	S-LM01-D-LIM-WHS-DWG-AR-004
5	DETAILS – 1	157DTGS0060305	S-LM01-D-LIM-WHS-DWG-AR-005
6	DETAILS – 2	157DTGS0060306	S-LM01-D-LIM-WHS-DWG-AR-006
7	STAIR and LADDER DETAILS	157DTGS0060307	S-LM01-D-LIM-WHS-DWG-AR-007
8	WALL POST & DETAIL	157DTGS0060308	S-LM01-D-LIM-WHS-DWG-AR-008

نکات عمومی و ملاحظات

۱-پیمانکار موظف است قبل از شروع به کارهای اجرایی کلیه اندازه ها و رقوم را کنترل کند.

۲-پیمانکار موظف است قبل از شروع به کارهای اجرایی کلیه نقشه های معماری ، سازه و تاسیسات مکانیکی و برقی را کنترل نموده و با یکدیگر انطباق دهد.

۳- پیمانکار موظف است قبل از شروع عملیات خاکبرداری و پی کنی با بررسی های لازم از عدم حفره های زیرزمینی مطمئن گشته و در صورت وجود آن با توجه به دستورالعمل و نقشه های ضمیمه نسبت به حفاظت چاه ها و کوره های قنات اقدام کند.

۴-پیمانکار موظف است باتوجه کامل به نقشه های تاسیسات مکانیکی و برقی در محل هایی که لوله های تاسیساتی و کابل های برقی از محوطه به داخل ساختمان عبور داده می شوند نسبت به تعبیه غلاف های مناسب در کرسی چینی ساختمان پیش بینی لازم را معمول دارد.

۵- پیمانکار موظف است باتوجه به نقشه های معماری،سازه و تاسیسات مکانیکی و برقی کلیه بازشوهای مربوط به عبور کانال ها ، لوله ها، کابلها، رایزرها، فن ها و حفره های مربوط به زیر توالت های تخت، کف شوی ها، ... را که در نقشه های اجرایی مربوطه مشخص گردیده کنترل نموده و پیش بینی فضای لازم را قبل از بتن ریزی بعمل آورد.

۶- پیمانکار قبل از شروع به ساخت درب ها و پنجره های داده شده اقدام به ساخت نمونه از هر کدام نموده و پس از کسب تاییدیه دستگاه نظارت و کنترل اندازه های داده شده با سفت کاری ساختمان شروع به ساخت آن نماید.

۷- پیمانکار موظف است به تیپ درب هایی که در نقشه های اجرایی معماری مشخص گردیده توجه کامل داشته باشد.

۸- روی کلیه تیرها و ستون های در معرض نازک کاری با توری سیمی پوشانده و مطابق با نازک کاری اندود می گردد.

۹- پیمانکار موظف است قبل از شروع عملیات سقف کاذب ، تمام مسیرها و کدهای تاسیساتی را کنترل نمایند.

۱۰- اندازه و موقعیت پیاده رو سازی دور ساختمان بایستی با نقشه محوطه سازی کنترل گردد.

۱۱- کلیه تقاطع دیوار چینی ها بصورت یکپارچه(هشت گیر) اجرا شوند.

۱۲-کلیه سنگ هایی که در نما سازی به صورت عمودی و یا از زیر نصب می شوند بایستی اسکوپ شوند.

۱۳-زیر کلیه نعل درگاه ها میبایست از زیرسری بتی یا آجر توپر استفاده شود.

۱۴-دور تا دور قاب تمام پنجره ها و نورگیر می بایست نم بندی شود.

۱۵- سطح مصالح استفاده شده در نما بوسیله رزین پوشانده شود.


۱۶- مهار لبه آزاد دیوارهای داخلی از طریق اجرای دیوار ۲۰ سانتی متری یا اجرای wall post الزامیست.

۱۷-تجهیزات آشپزخانه با شرکت سازنده تجهیزات هماهنگ شود.

REFERENCES

NOTE

KEY PLAN

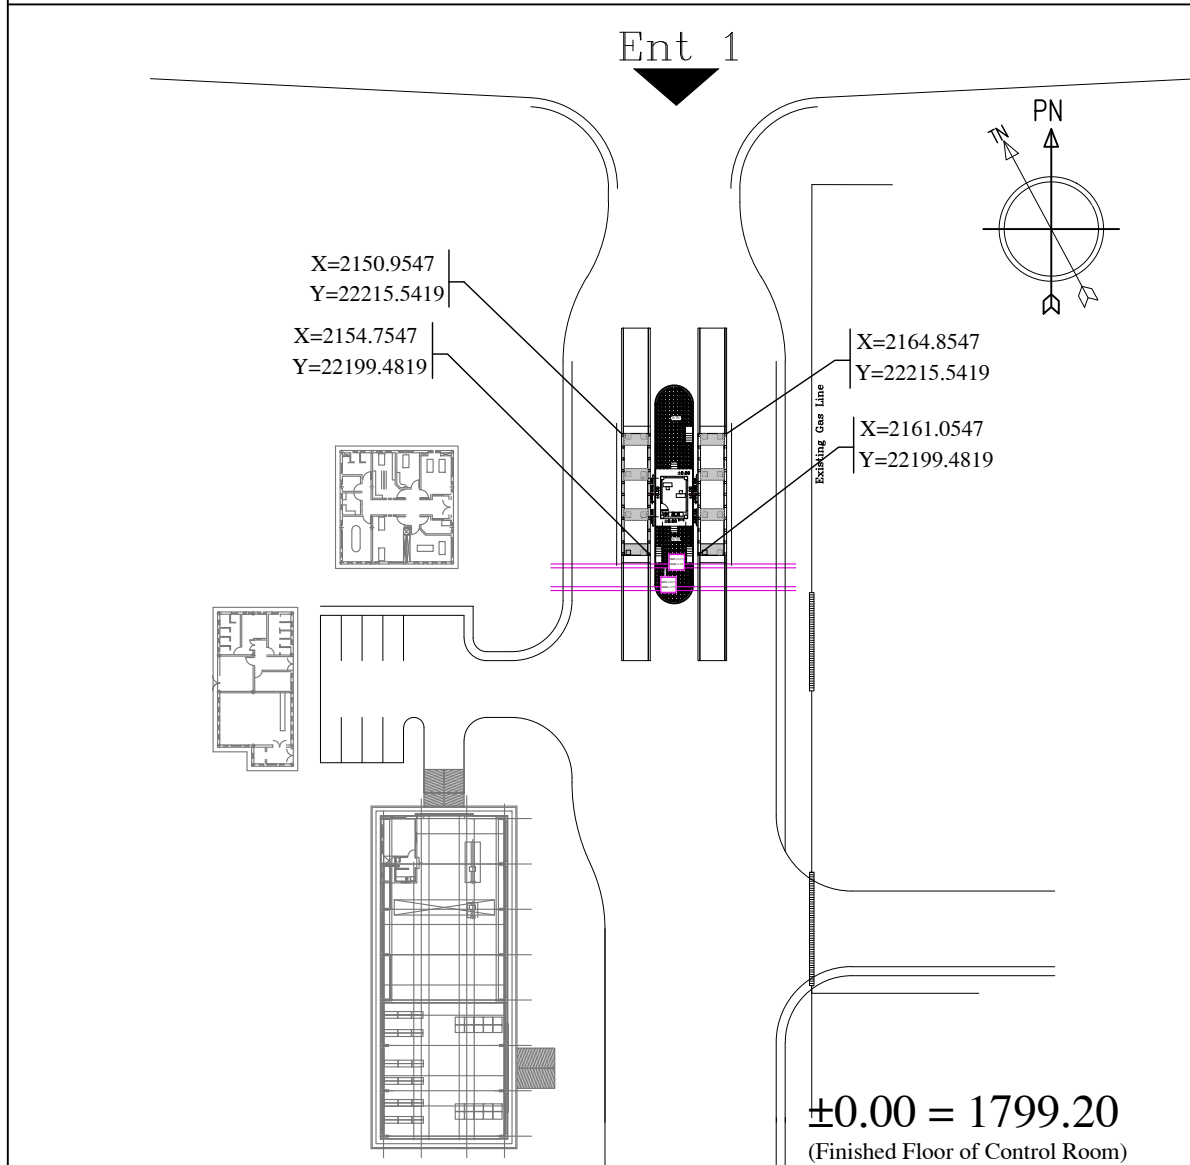

00	29 JUN 2026	FIRST ISSUED FOR DETAIL DESIGN	M.NEZAM	A.H.KOSARIEH	A.MONFARED
Rev.	Date	Revisions description	Prepared	Checked	Approved

for TENDER DOCUMENT

CLIENT: شرکت توسعه آهن و فولاد گل گهر G.I.S.D.Co.	CONSULTANT: برسو BARS00 CONSULTING and PROJECT MANAGEMENT شرکت مهندسی
---	---


CONTRACTOR:	SUBCONTRACTOR:
-------------	----------------

	Name	Date:	Sign.	CLIENT DOC . NO.
Approved	A.MONFARED	1405.04.08	--	S-LM01-D-LIM-WHS-DWG-AR-001
Checked:	AH.KOSARIEH	1405.04.08	--	PROJECT NO.: 157DTGS0060301-00
Designed:	P.ARSHI	1405.04.08	--	SCALE 1:100 DOC CLASS NO.: --


PROJECT:	LIME PLANT WEIGHING STATION									
DRAWING TITLE:	GENERAL NOTE and KEY PLAN									
DRAWING NO.										
REGION CODE	PROJECT CODE	SUB PHASE CODE	AREA CODE	UNIT CODE	DOC TYPE CODE	DISCIPLINE CODE	SERIAL NO	REV	SIZE	SHEET
S	LM01	D	LIM	WHS	DWG	AR	001	0	A1	1/1

File name: 157DTGS0060301-00.DWG


THIS PRINT AND ALL THE INFORMATION HEREON IS THE PROPERTY OF BARSOO MUST NOT BE MADE PUBLIC, COPIED OR USED IN ANY WAY DETRIMENTAL TO OUR INTEREST. IT IS LOANED SUBJECT TO RETURN ON DEMAND, UNLESS FURNISHED UNDER CONTRACT.

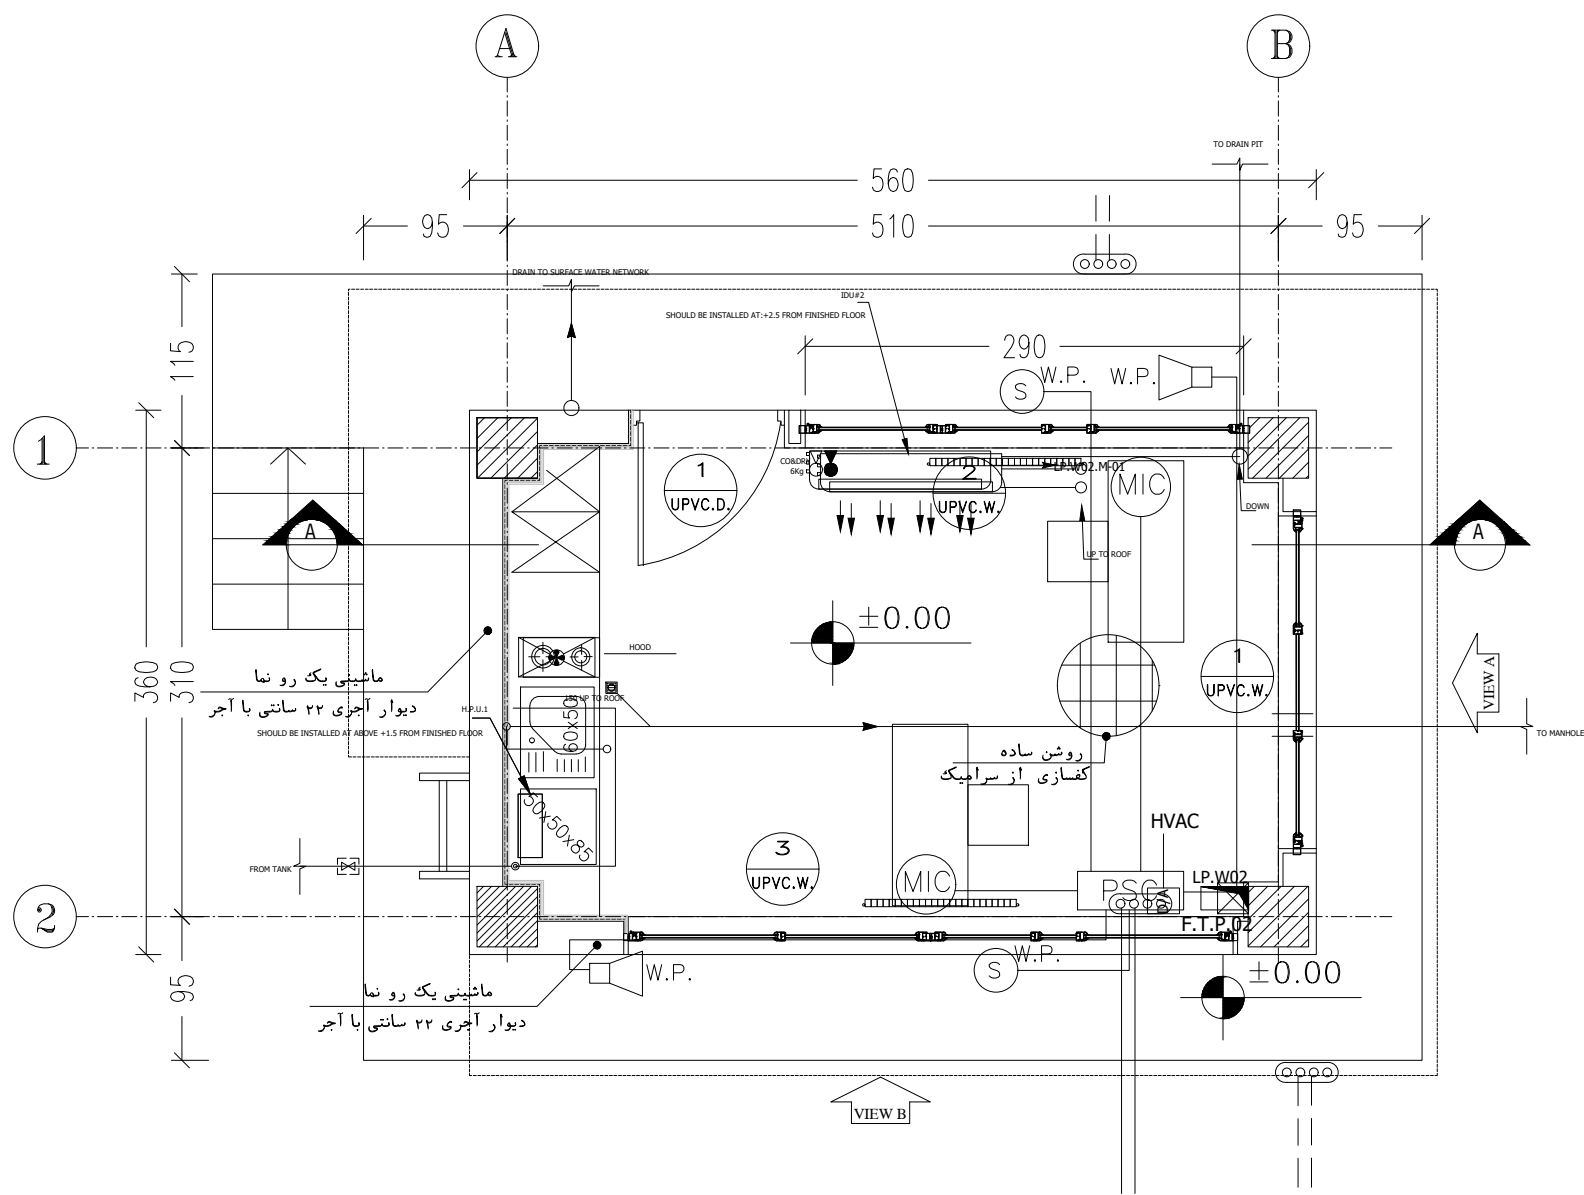


REFERENCE PLAN
SC:1/50

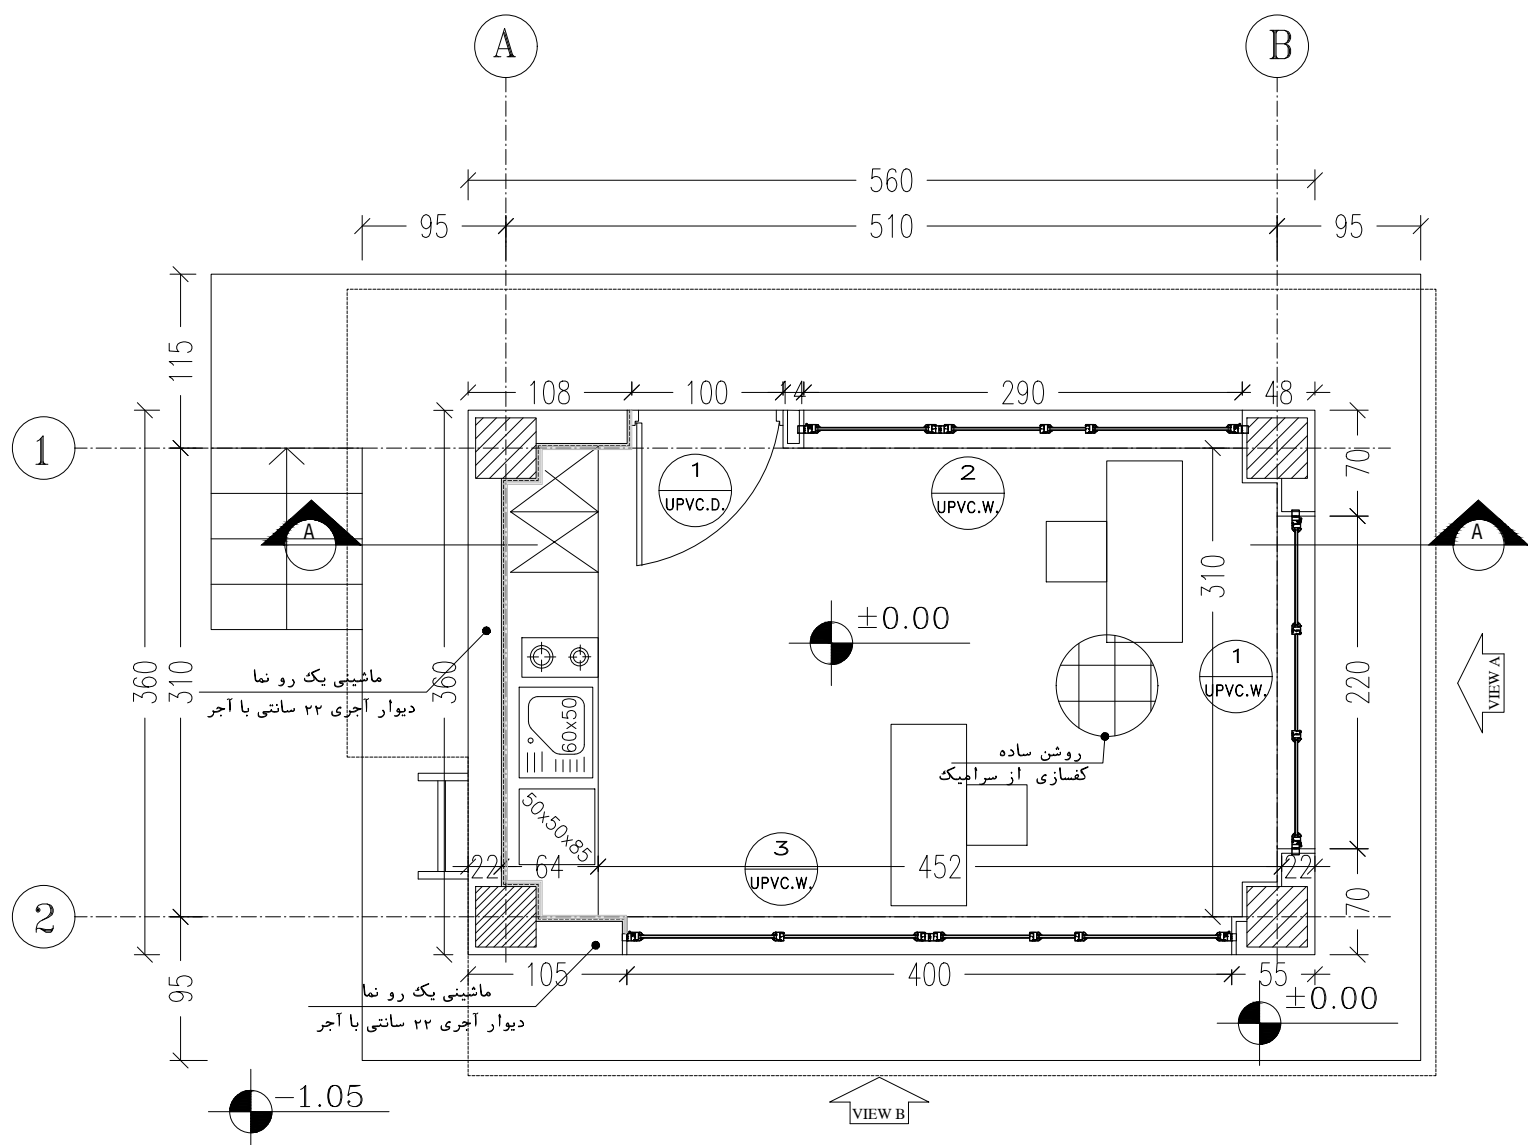

DIMENTIONAL PLAN
SC:1/50

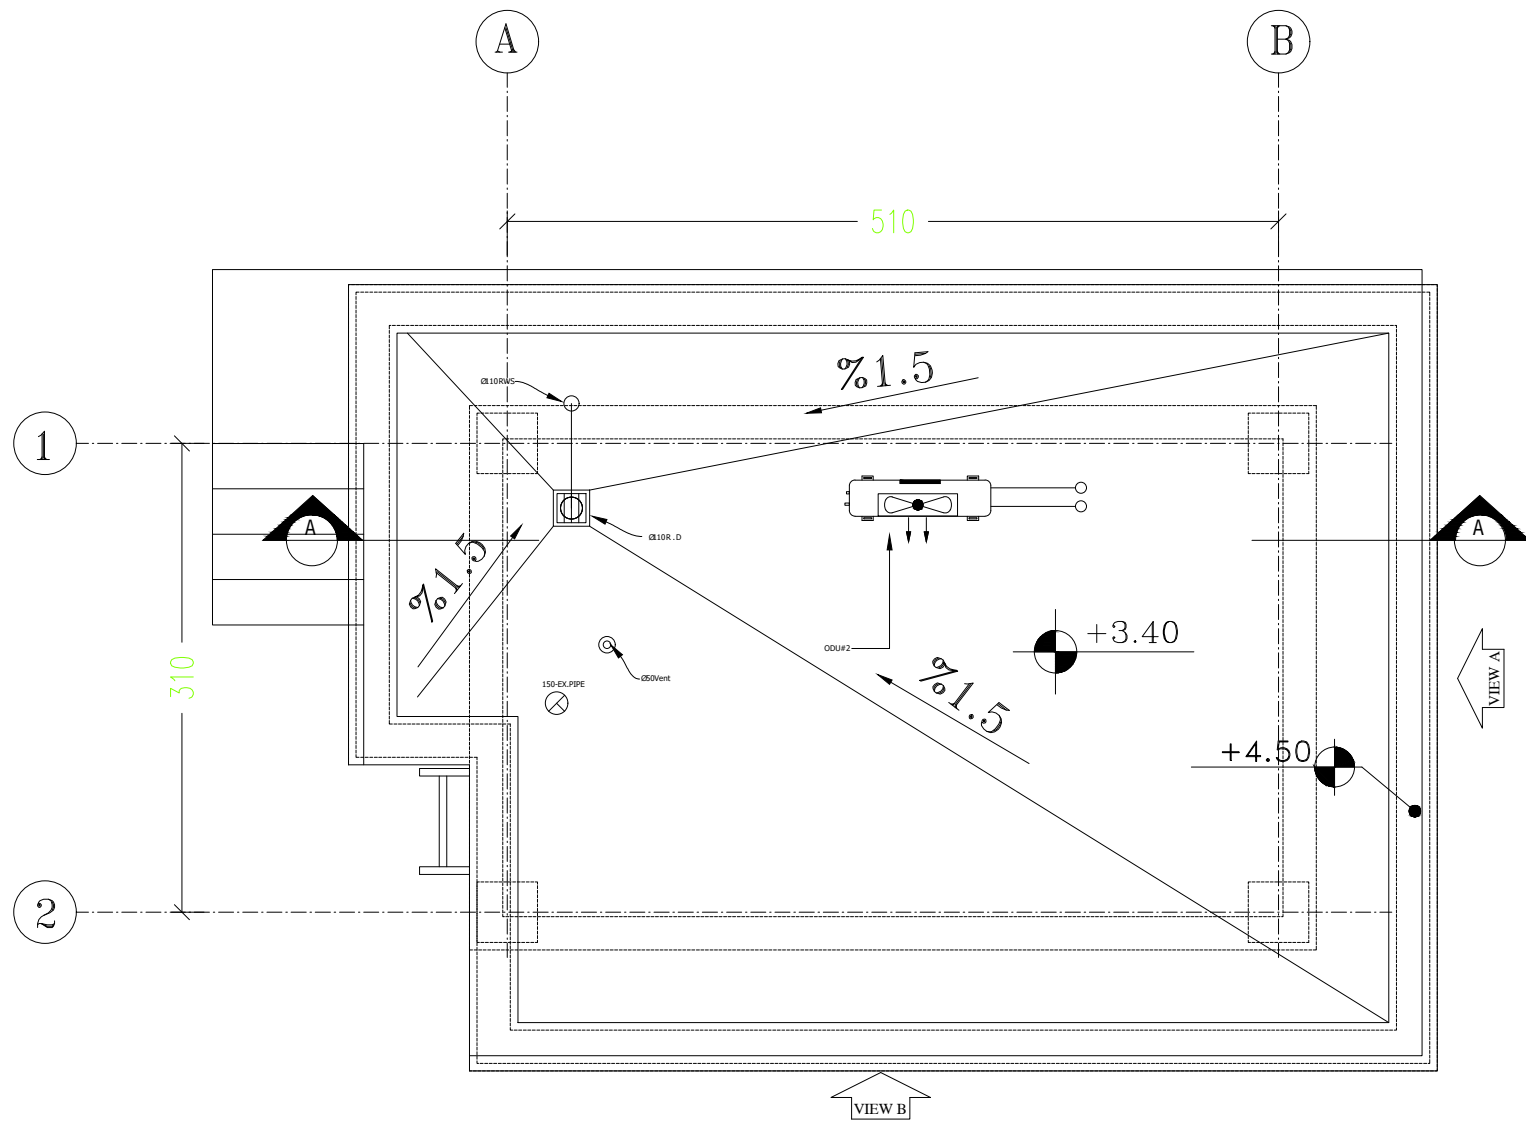

ROOF PLAN
SC:1/50

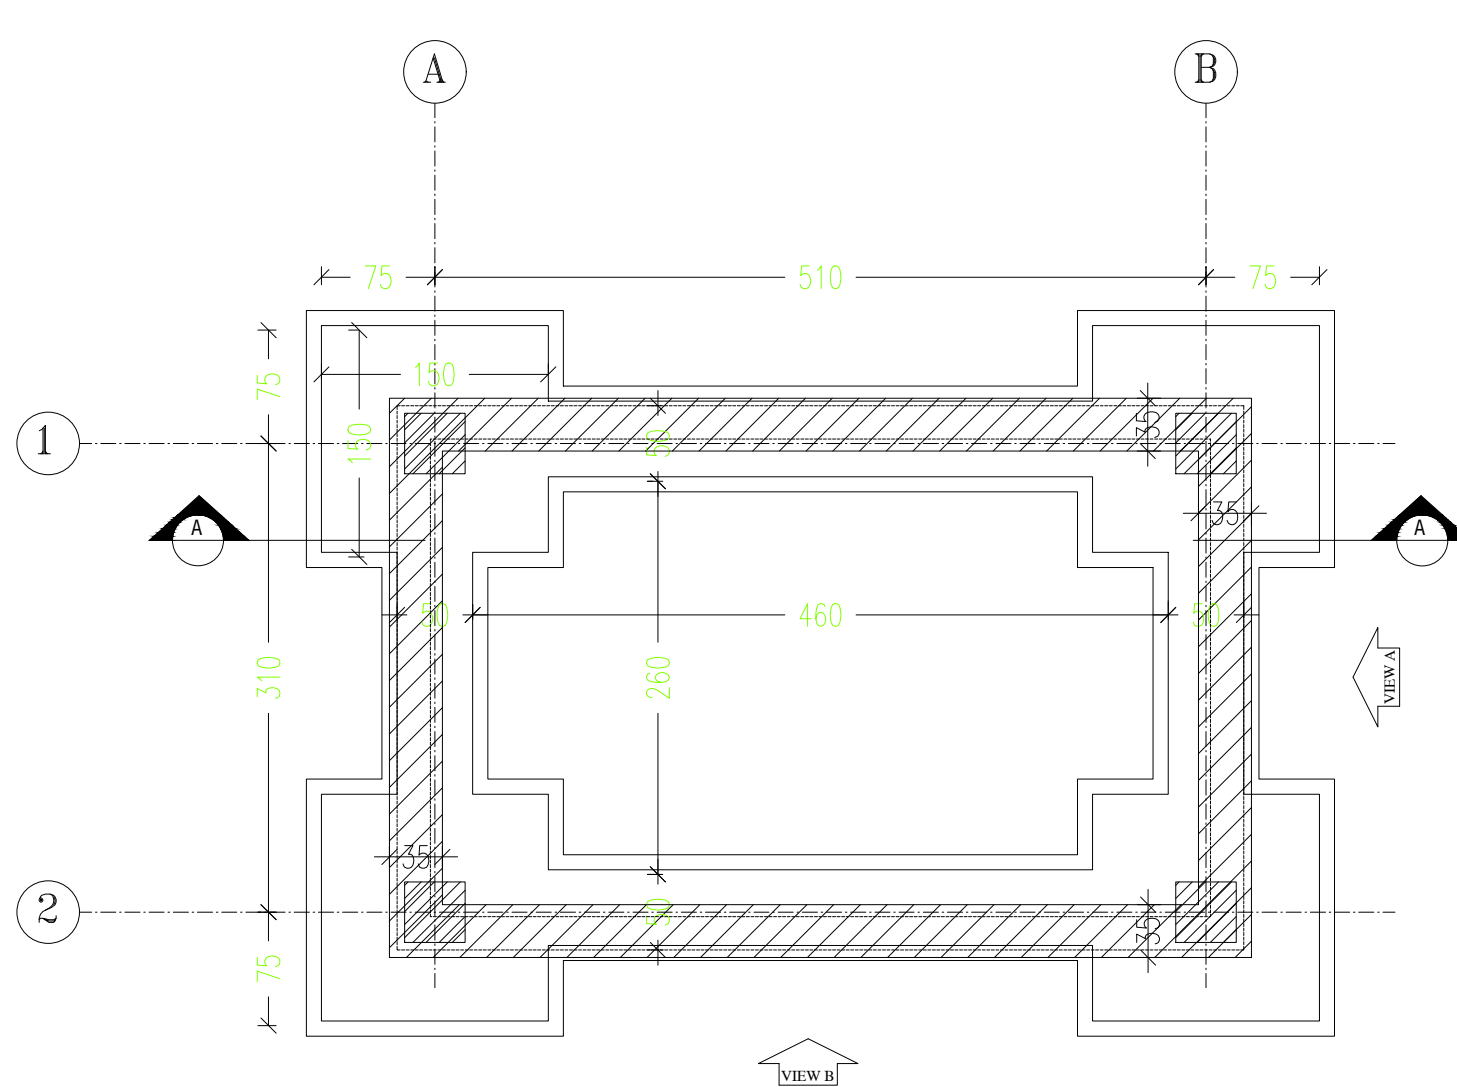


BASE COURSE PLAN
SC:1/50

REFERENCES

NOTE

KEY PLAN

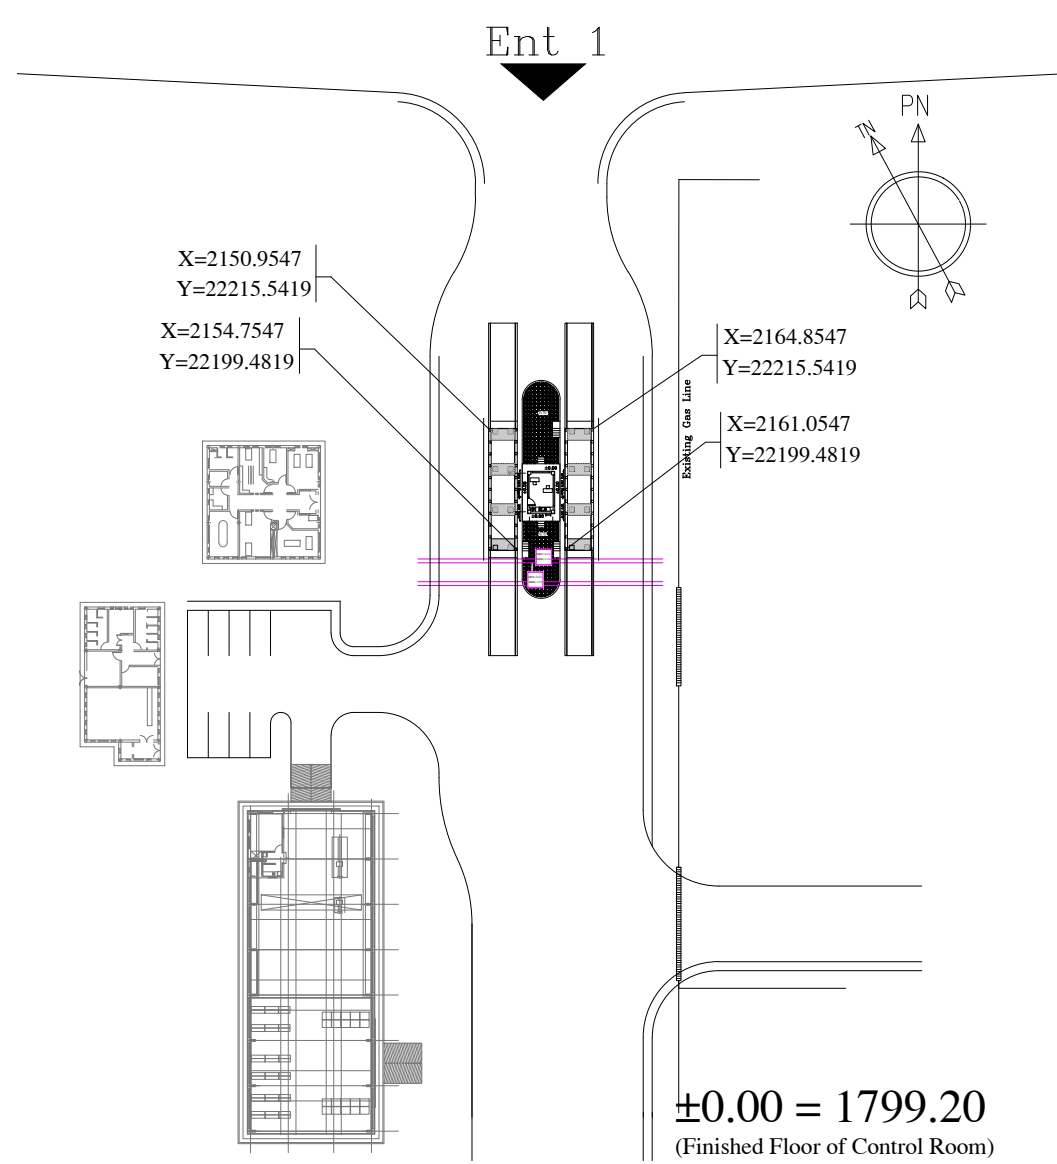

00	29 JUN 2026	FIRST ISSUED FOR DETAIL DESIGN	M.NEZAM	A.H.KOSARIEH	A.MONFARED
Rev.	Date	Revisions description	Prepared	Checked	Approved

for TENDER DOCUMENT


CLIENT:	CONSULTANT:
شرکت توسعه آبن و فولاد گی گهر G.I.S.D.Co.	برسو BARSOO CONSULTING and PROJECT MANAGEMENT











CONTRACTOR:	SUBCONTRACTOR:
-------------	----------------

	Name	Date:	Sign.	CLIENT DOC . NO.
Approved	A.MONFARED	1405.04.08	--	S-LM02-D-LIM-WHS-DWG-AR-002
Checked:	AH.KOSARIEH	1405.04.08	--	PROJECT NO.: 157DTGS0060302-00
Designed:	P.ARSHI	1405.04.08	--	SCALE 1:100 DOC CLASS NO.: --

PROJECT:		LIME PLANT WEIGHING STATION								
DRAWING TITLE:		REFERENCE, DIMENTIONAL, ROOF and BASE COURSE PLAN								
DRAWING NO.										
REGION CODE	PROJECT CODE	SUB PHASE CODE	AREA CODE	UNIT CODE	DOC TYPE CODE	DISCIPLINE CODE	SERIAL NO	REV	SIZE	SHEET
S	LM01	D	LIM	WHS	DWG	AR	002	0	A1	1/1

THIS PRINT AND ALL THE INFORMATION HEREON IS THE PROPERTY OF BARSOO MUST NOT BE MADE PUBLIC, COPIED OR USED IN ANY WAY DETRIMENTAL TO OUR INTEREST. IT IS LOANED SUBJECT TO RETURN ON DEMAND, UNLESS FURNISHED UNDER CONTRACT.

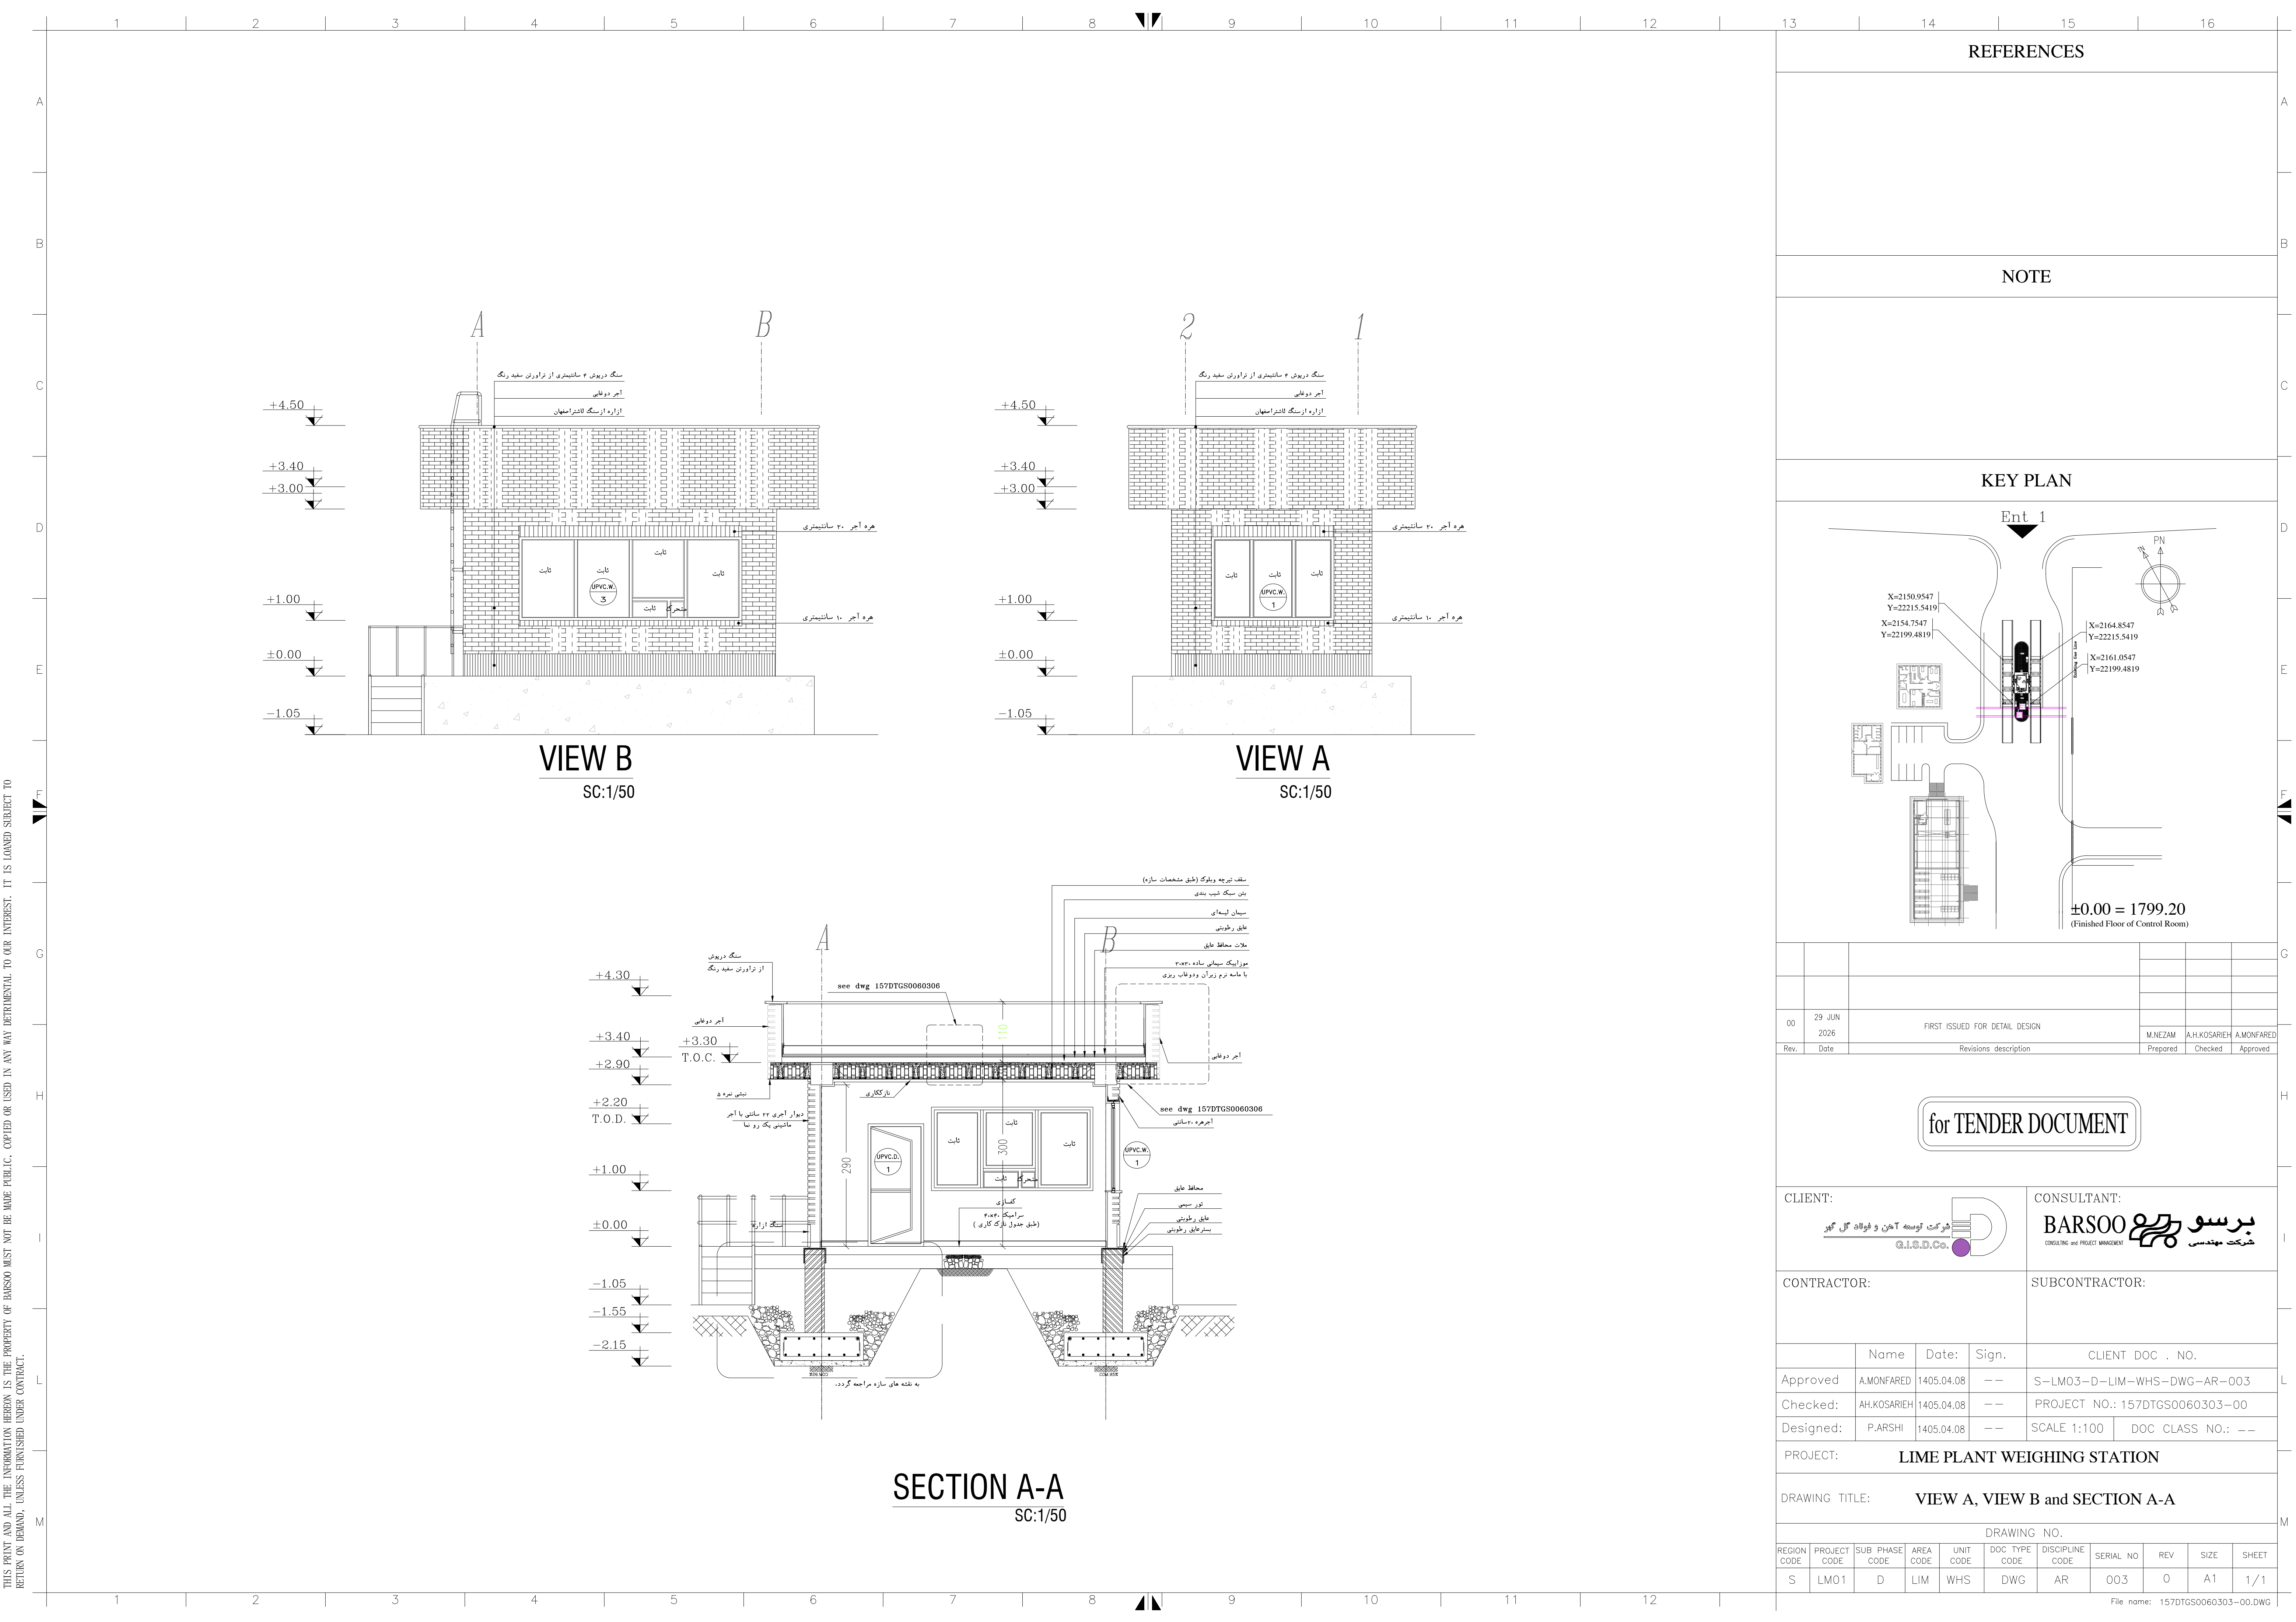


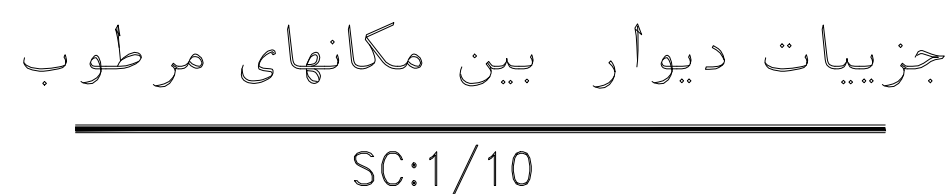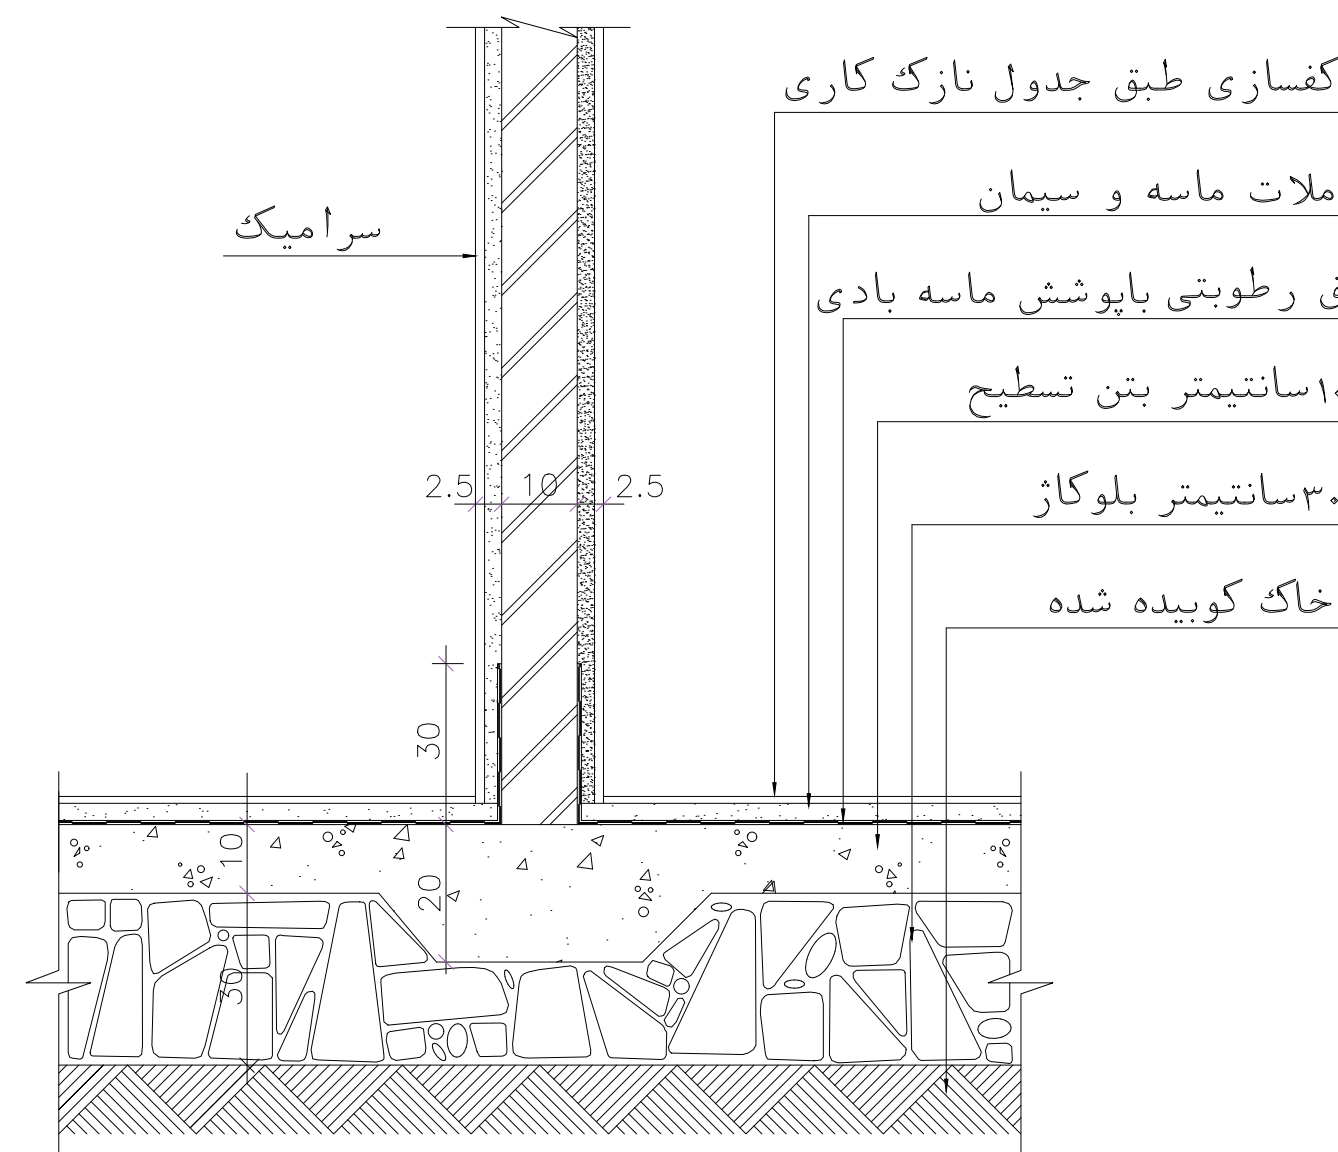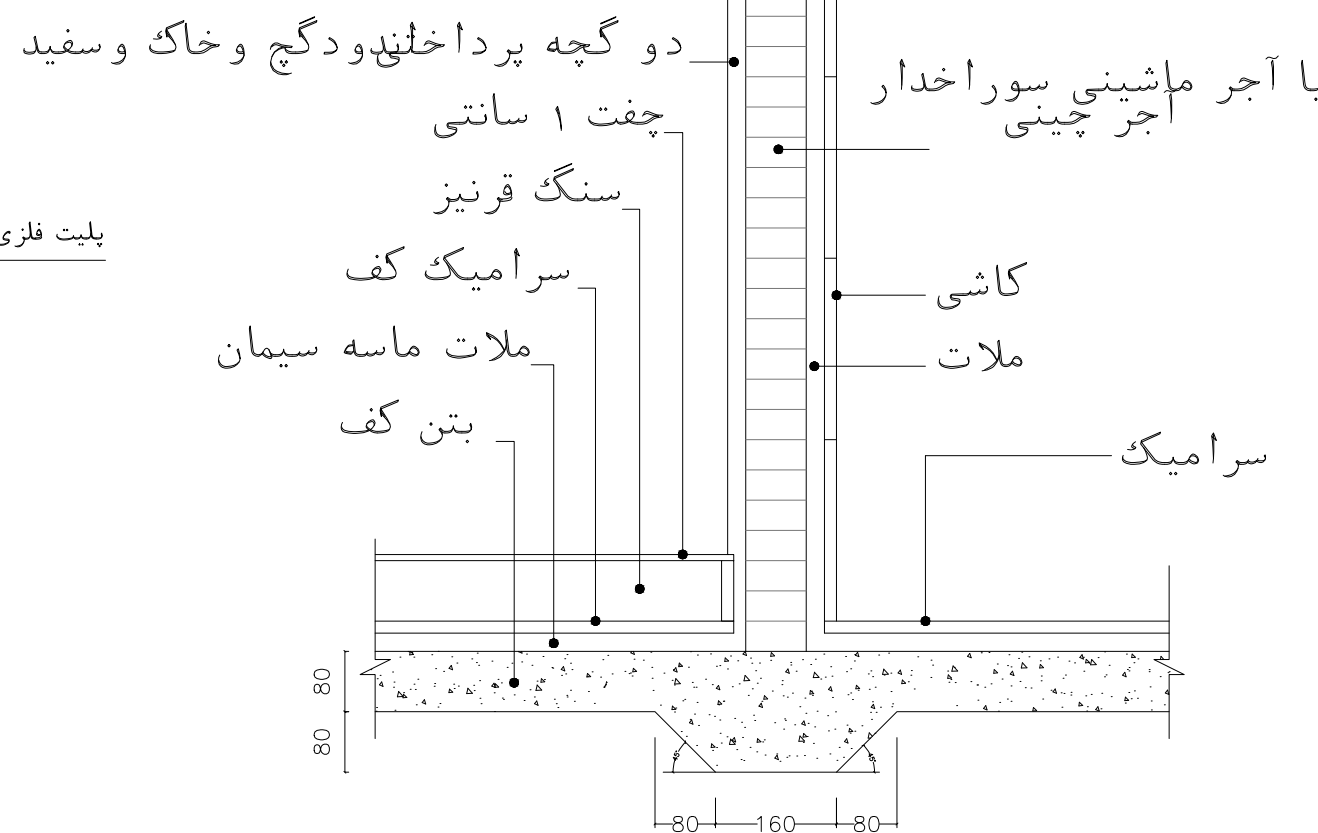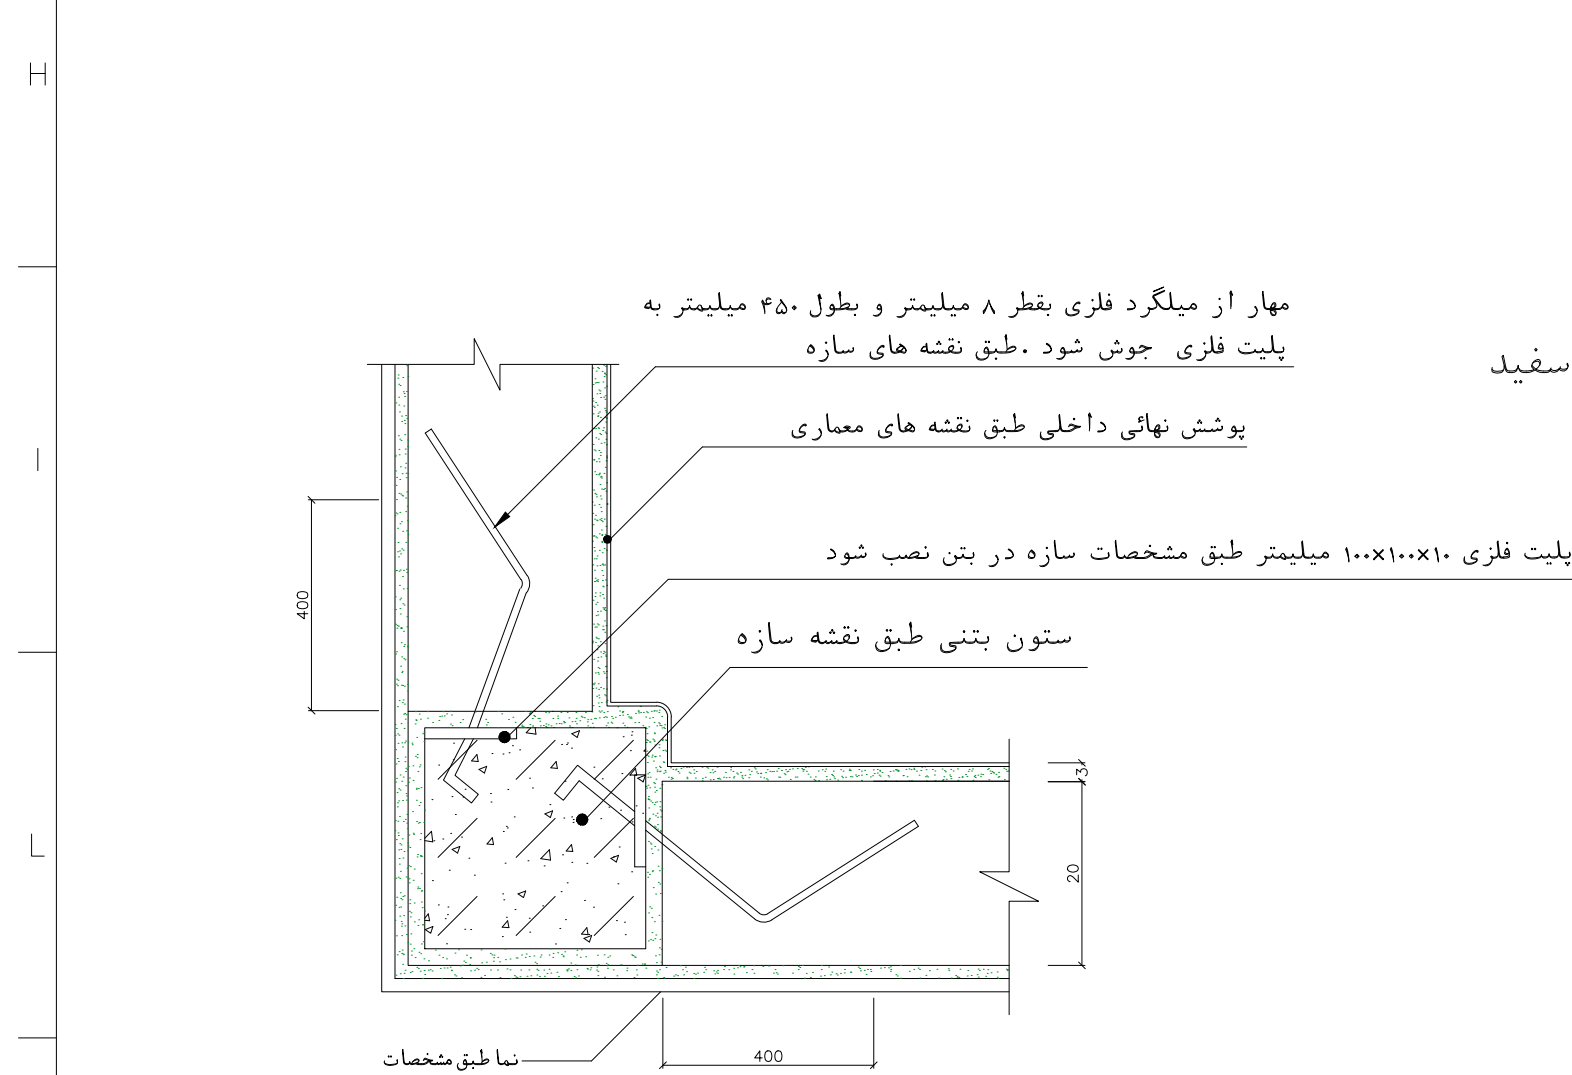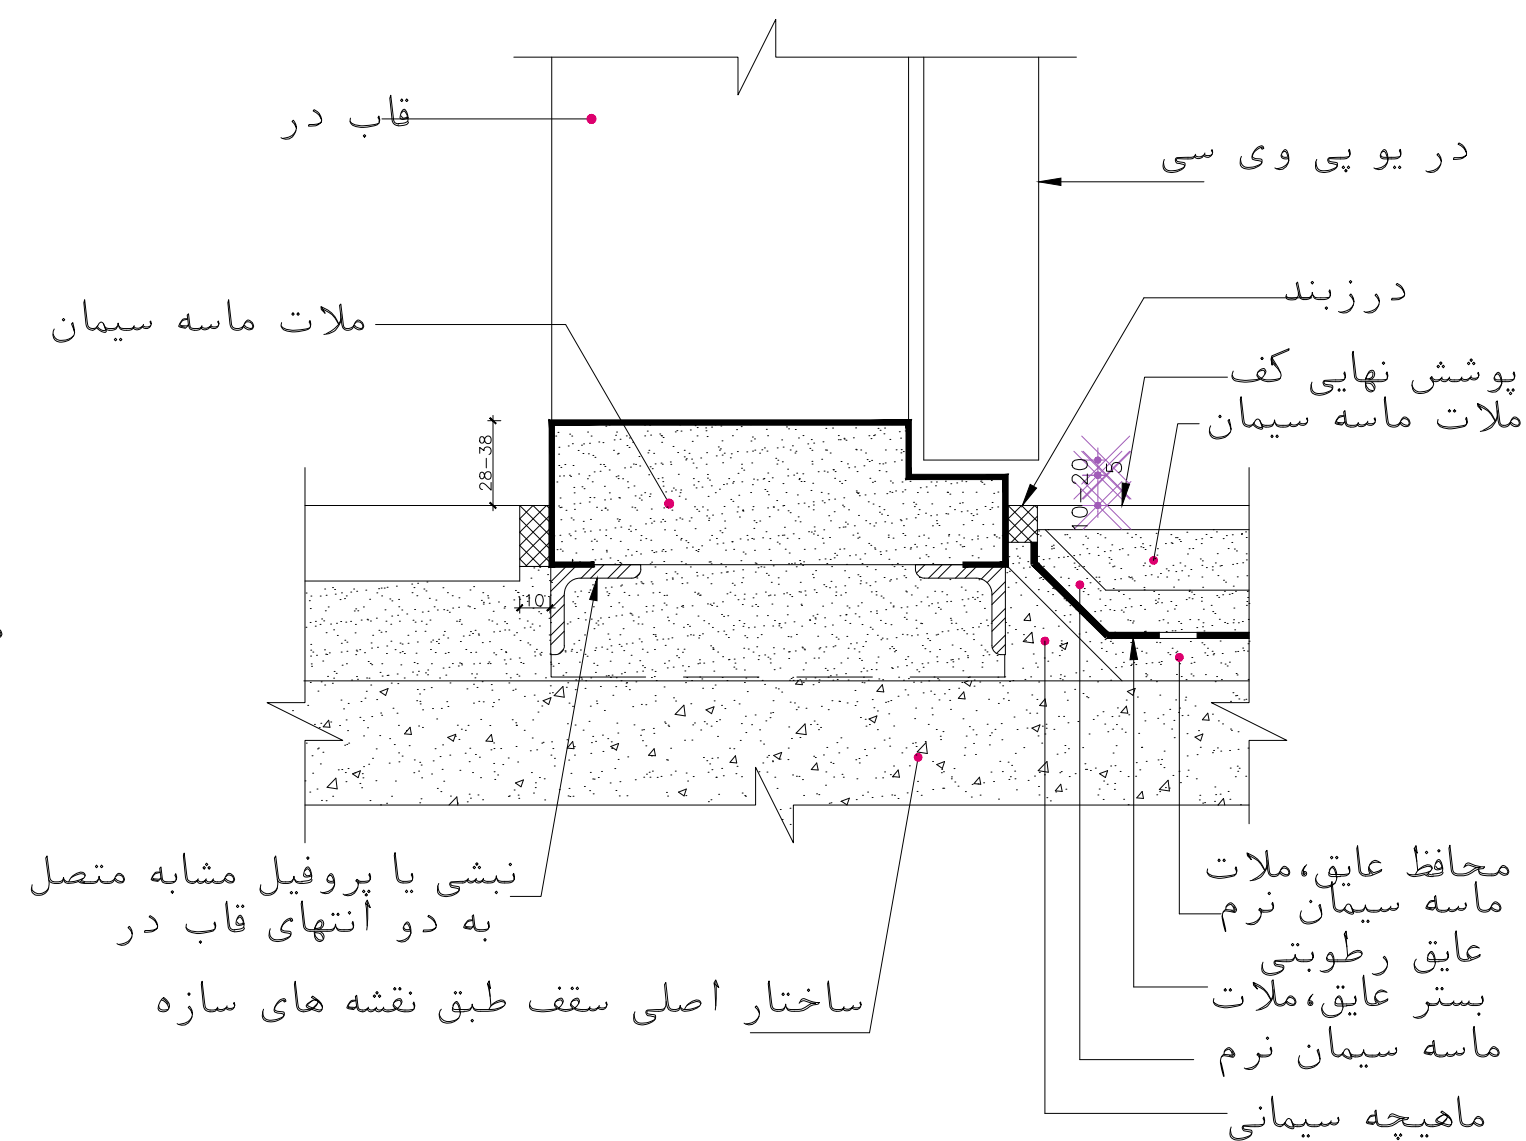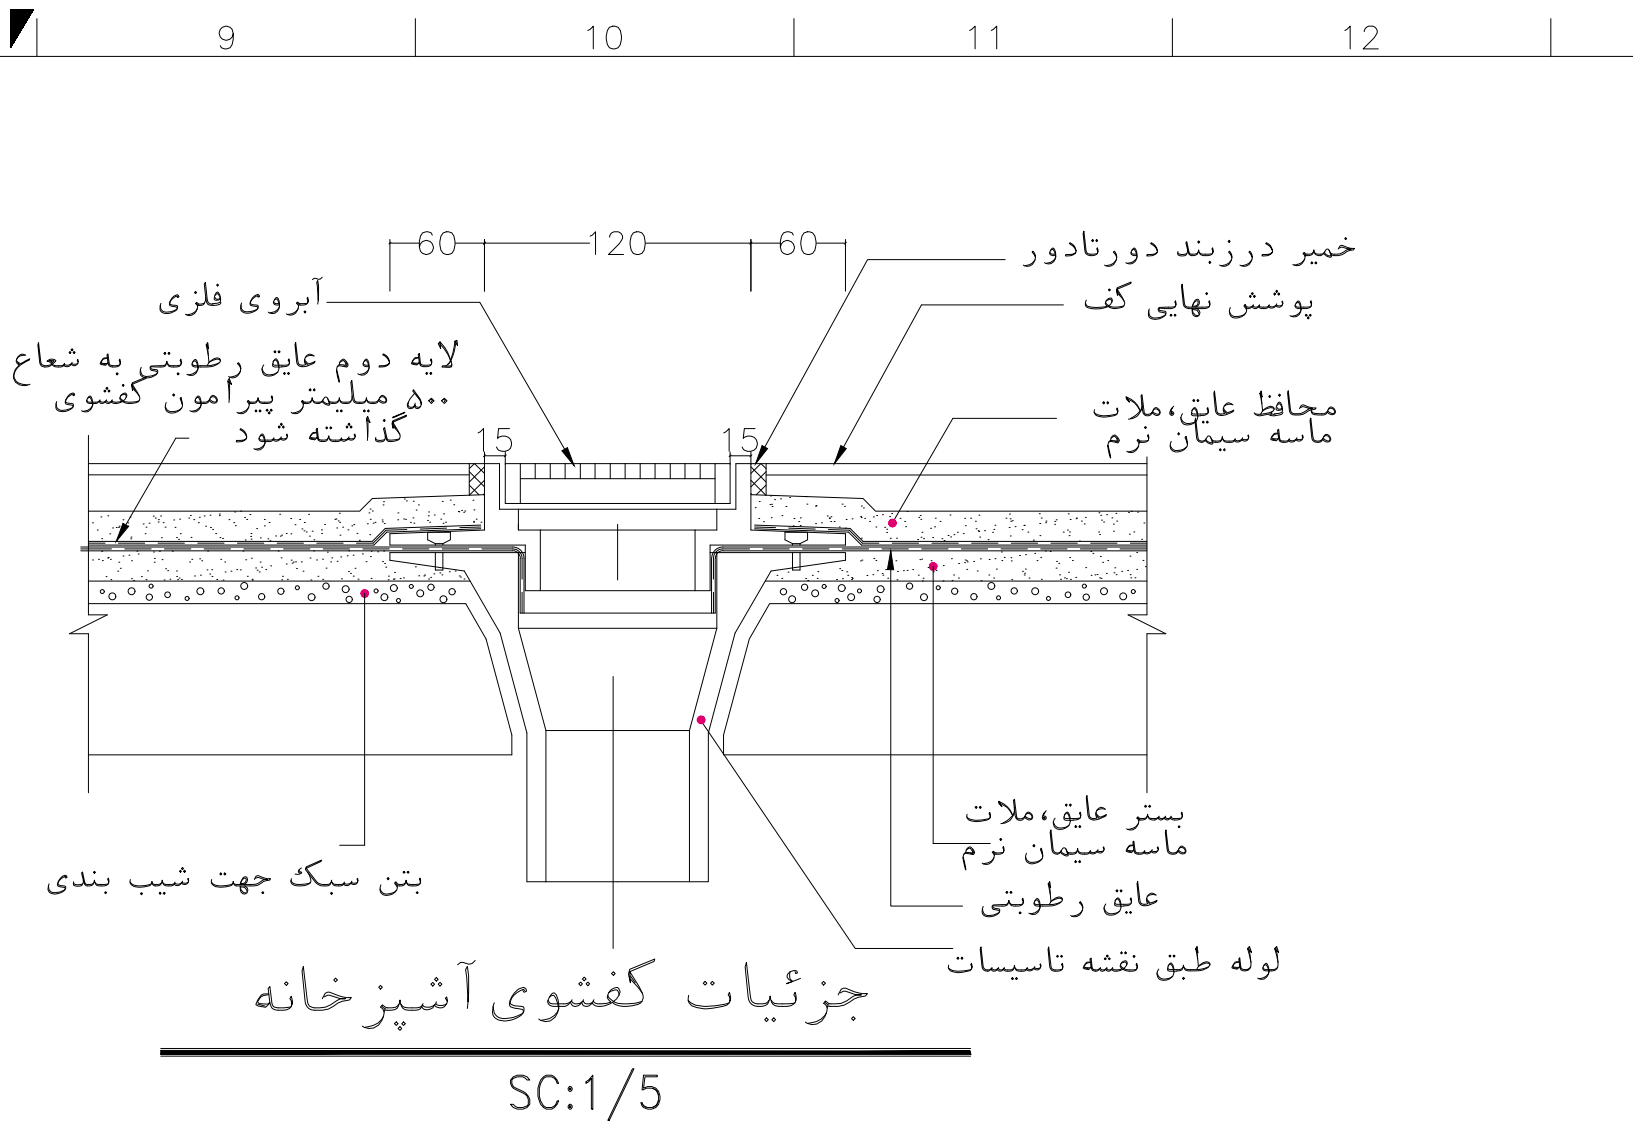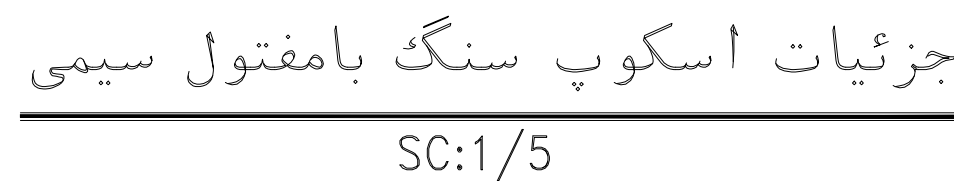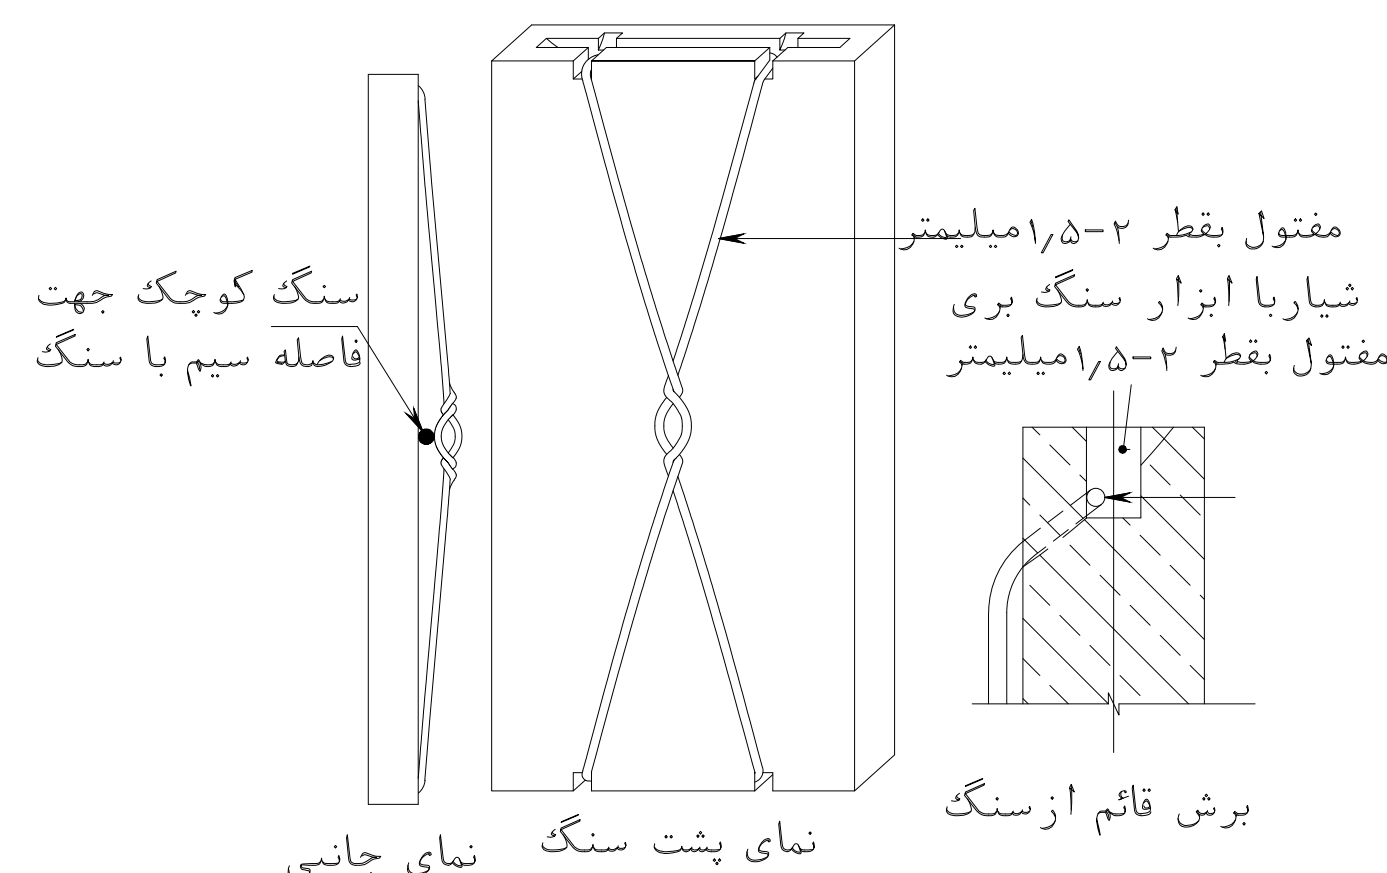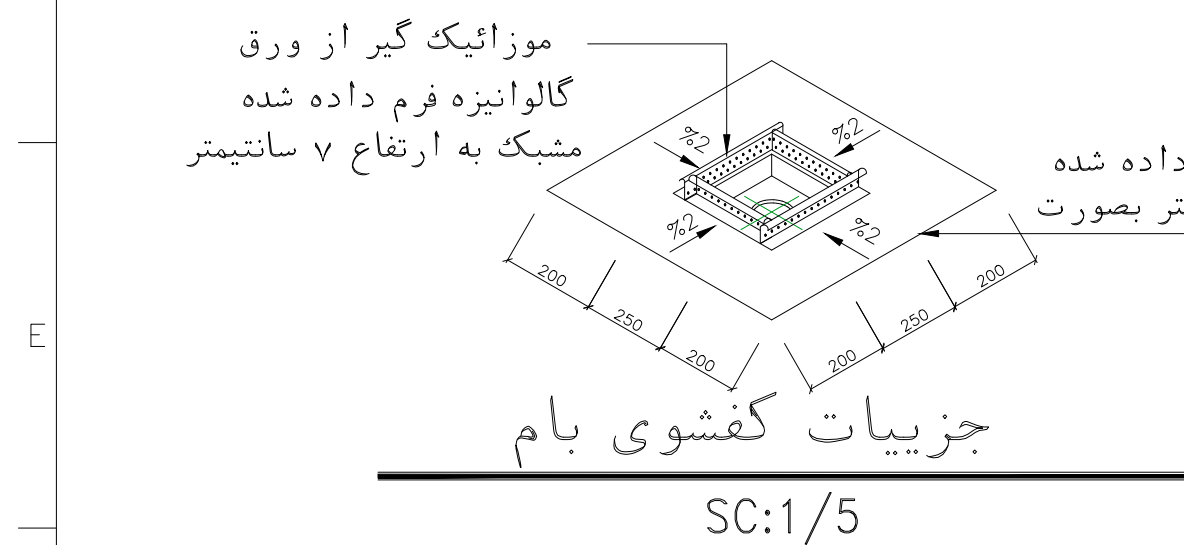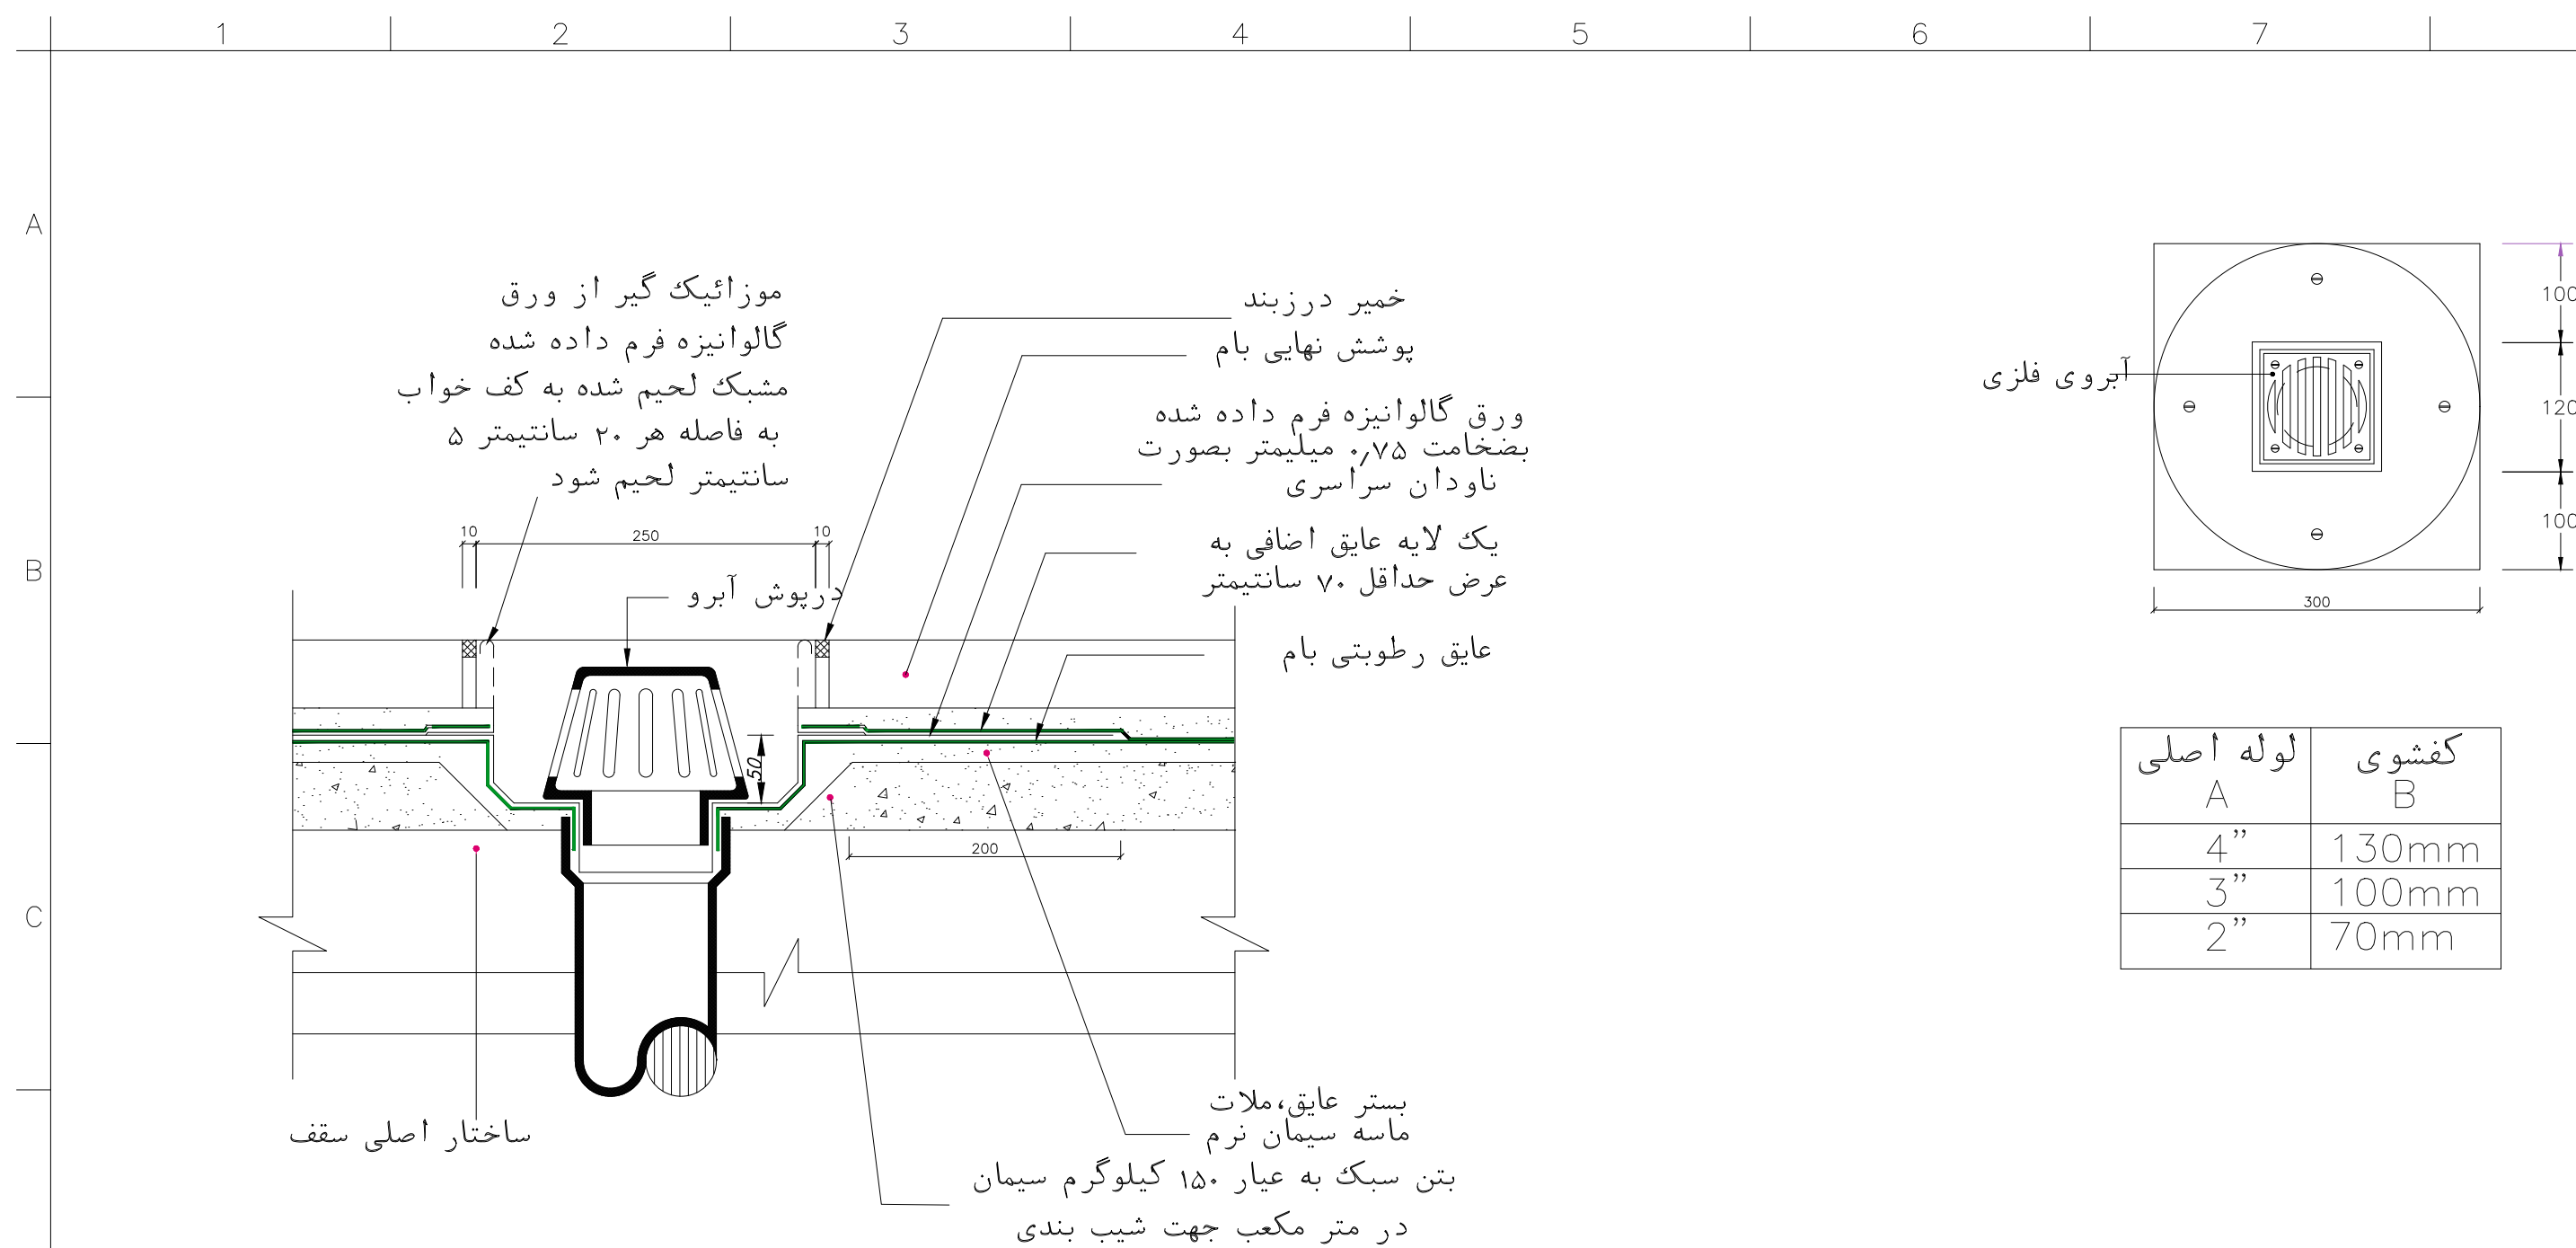

REFERENCES

NOTE

KEY PLAN

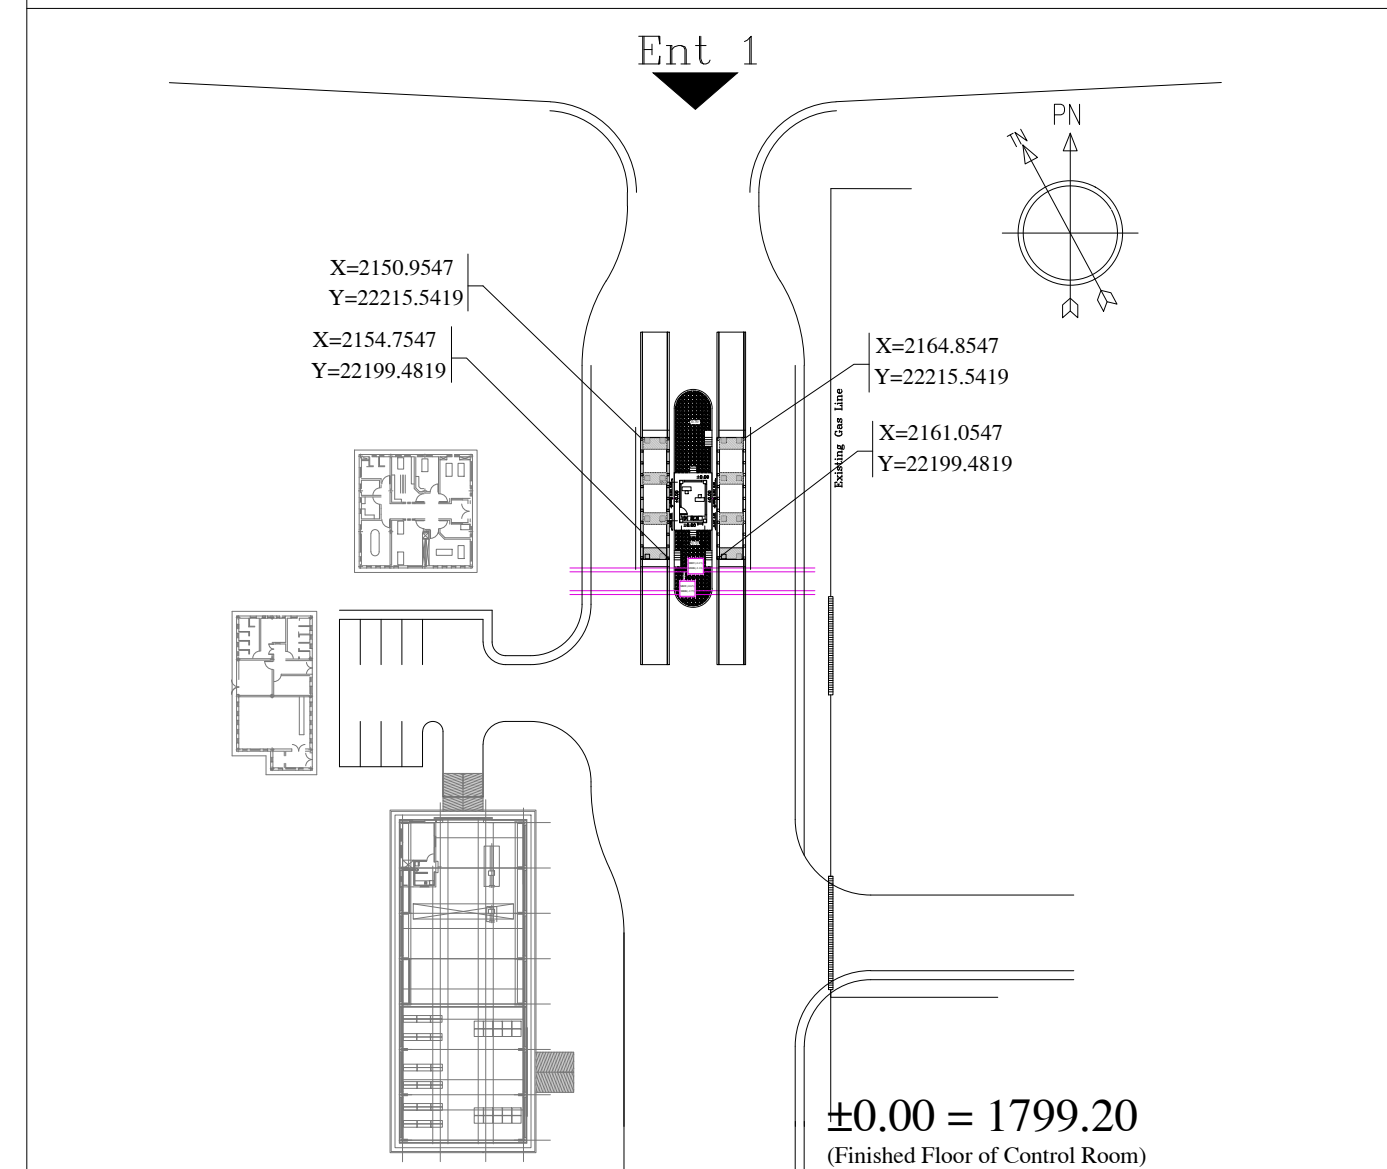

00	29 JUN 2026	FIRST ISSUED FOR DETAIL DESIGN	M.NEZAM	A.H.KOSARIKH	A.MONFARED	
Rev.	Date	Revisions description	Prepared	Checked	Approved	

for TENDER DOCUMENT

CLIENT:



CONSULTANT:

BARSOO  **برسو**
 CONSULTING and PROJECT MANAGEMENT **شرکت مهندسی**

CONTRACTOR:

SUBCONTRACTOR:

	Name	Date:	Sign.	CLIENT DOC . NO.	
Approved	A.MONFARED	1405.04.08	--	S-LM05-D-LIM-WHS-DWG-AR-005	
Checked:	AH.KOSARIEH	1405.04.08	--	PROJECT NO.: 157DTGS0060305-00	
Designed:	P.ARSHI	1405.04.08	--	SCALE 1:100	DOC CLASS NO.: --


PROJECT: LIME PLANT WEIGHING STATION

DRAWING TITLE: DETAILS - 1

DRAWING NO.										
REGION CODE	PROJECT CODE	SUB PHASE CODE	AREA CODE	UNIT CODE	DOC TYPE CODE	DISCIPLINE CODE	SERIAL NO	REV	SIZE	SHEET
S	LM01	D	LIM	WHS	DWG	AR	005	0	A1	1/1


File name: 157DTGS0060305-00.DWG

THIS PRINT AND ALL THE INFORMATION HEREON IS THE PROPERTY OF BARSOO MUST NOT BE MADE PUBLIC, COPIED OR USED IN ANY WAY DETRIMENTAL TO OUR INTEREST. IT IS LOANED SUBJECT TO RETURN ON DEMAND, UNLESS FURNISHED UNDER CONTRACT.

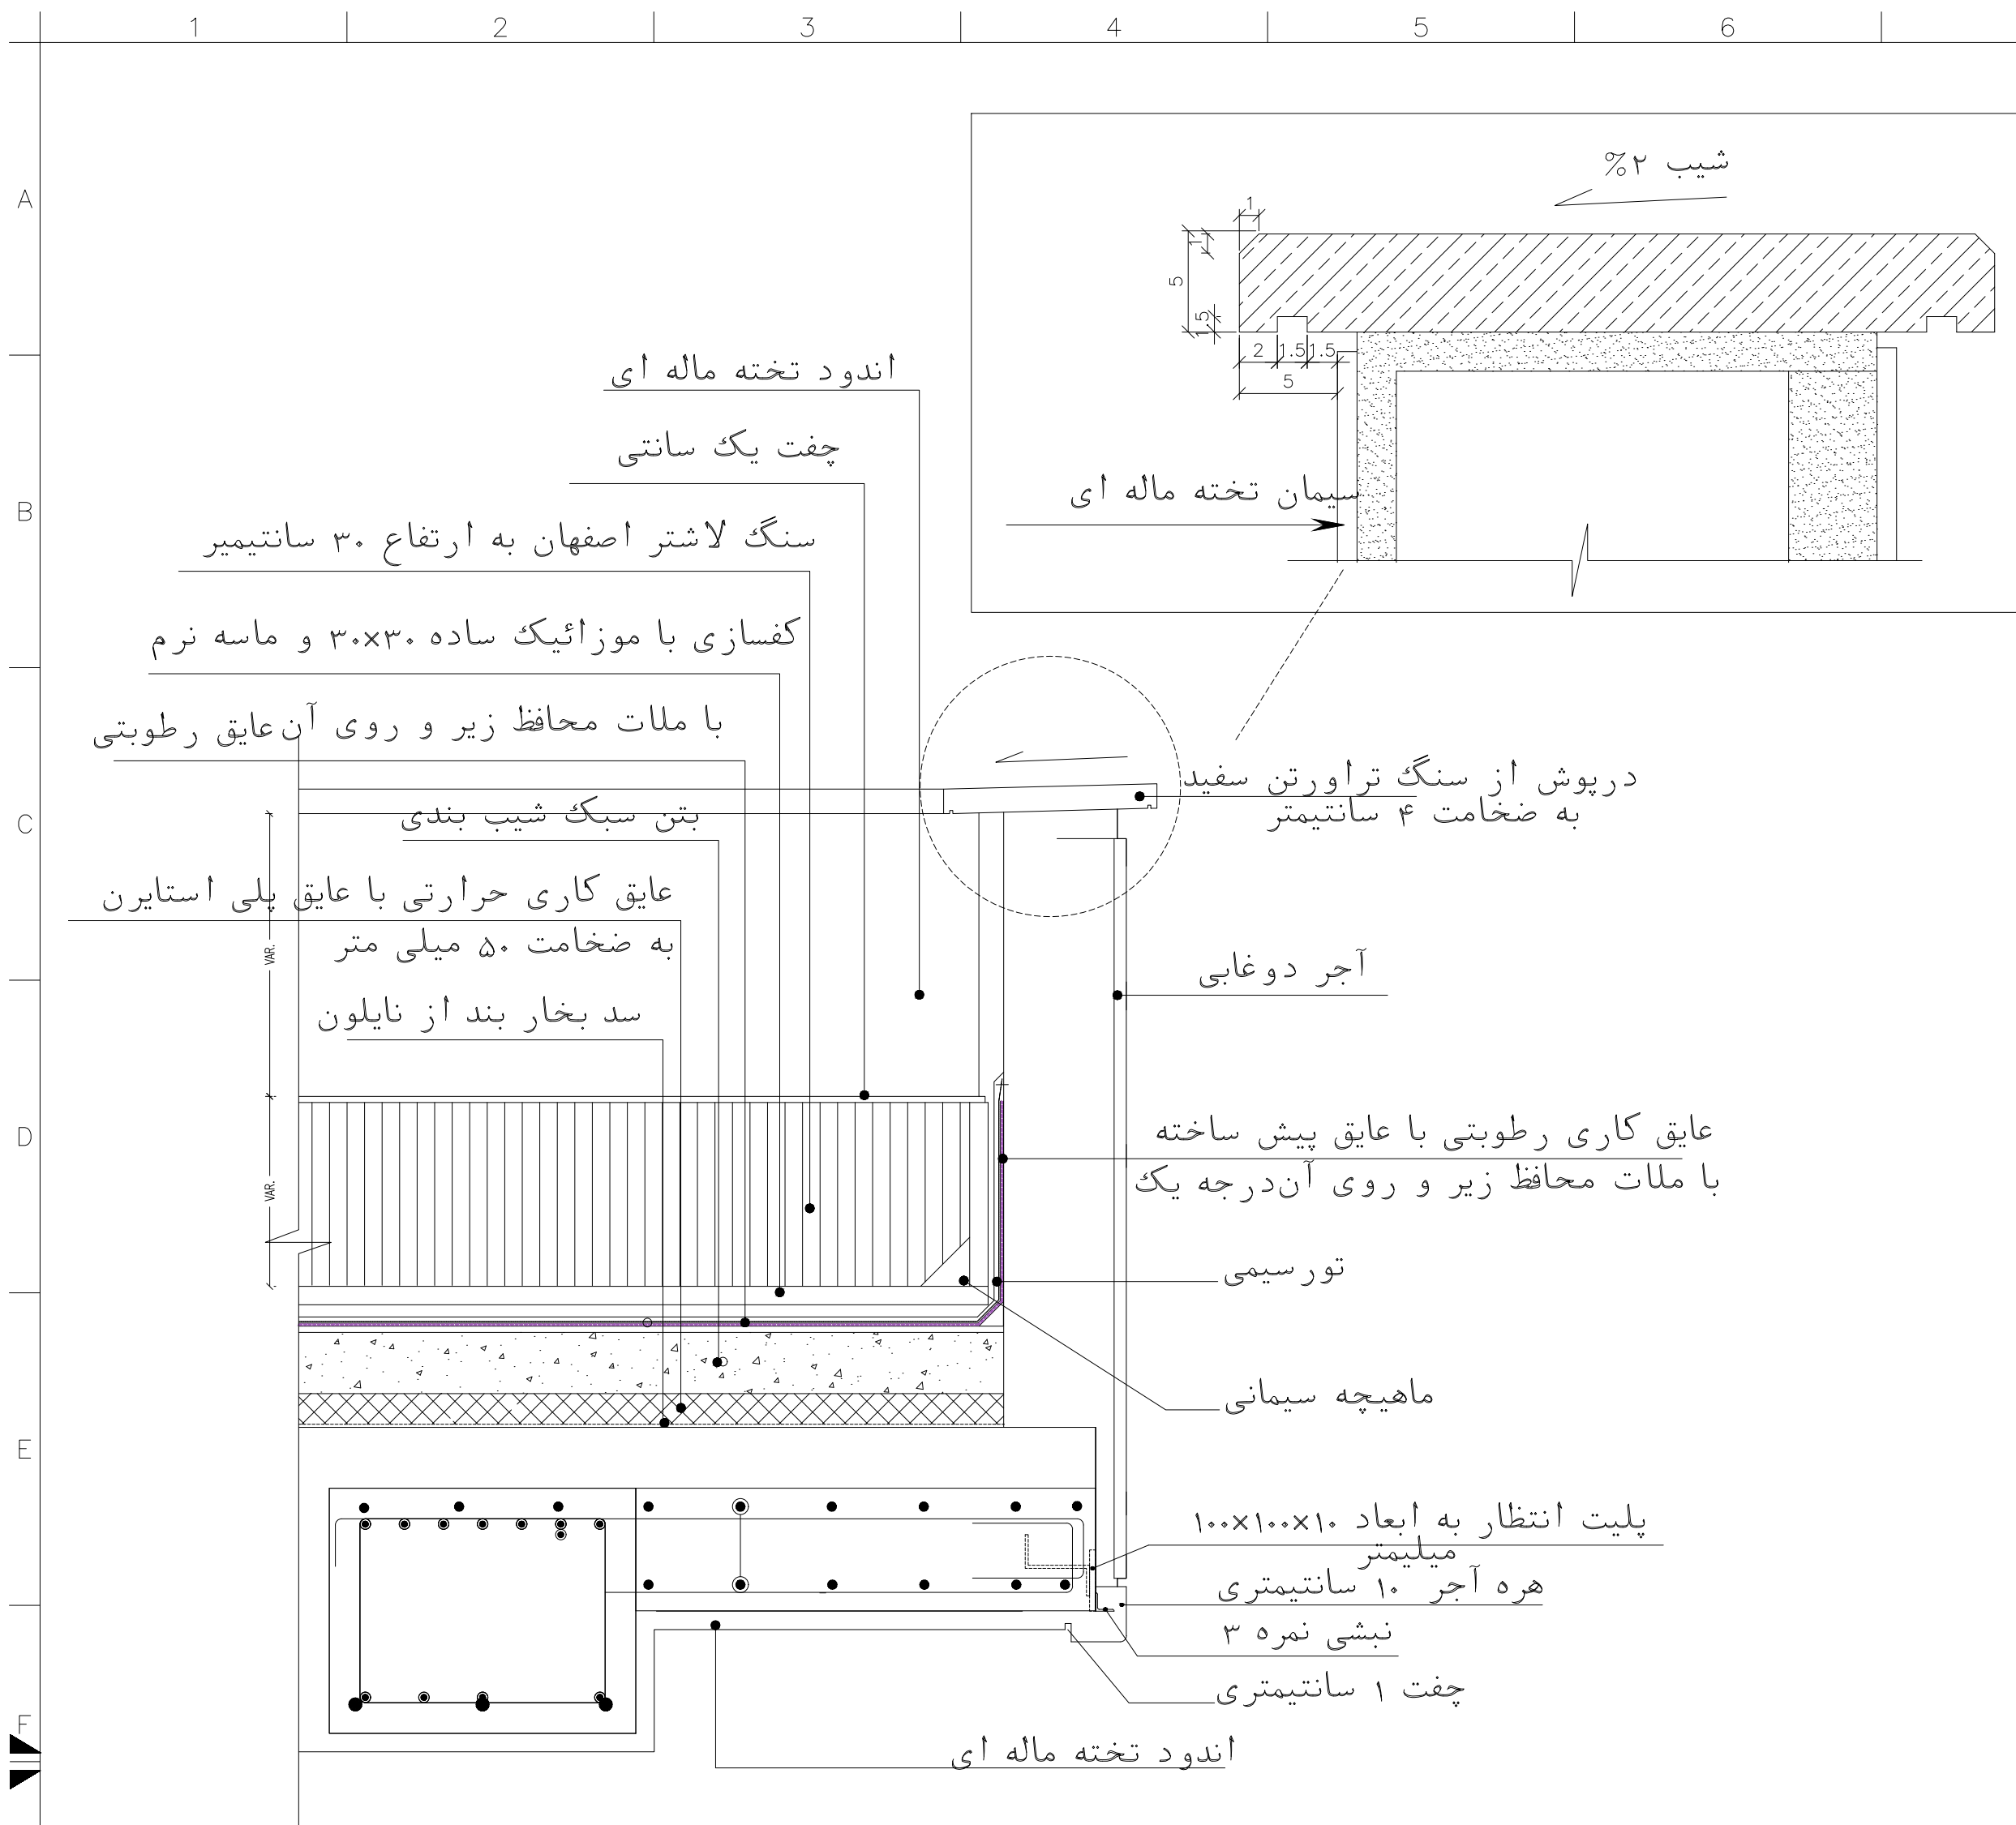


جزئیات دیوار جان پناه

SC:1/10

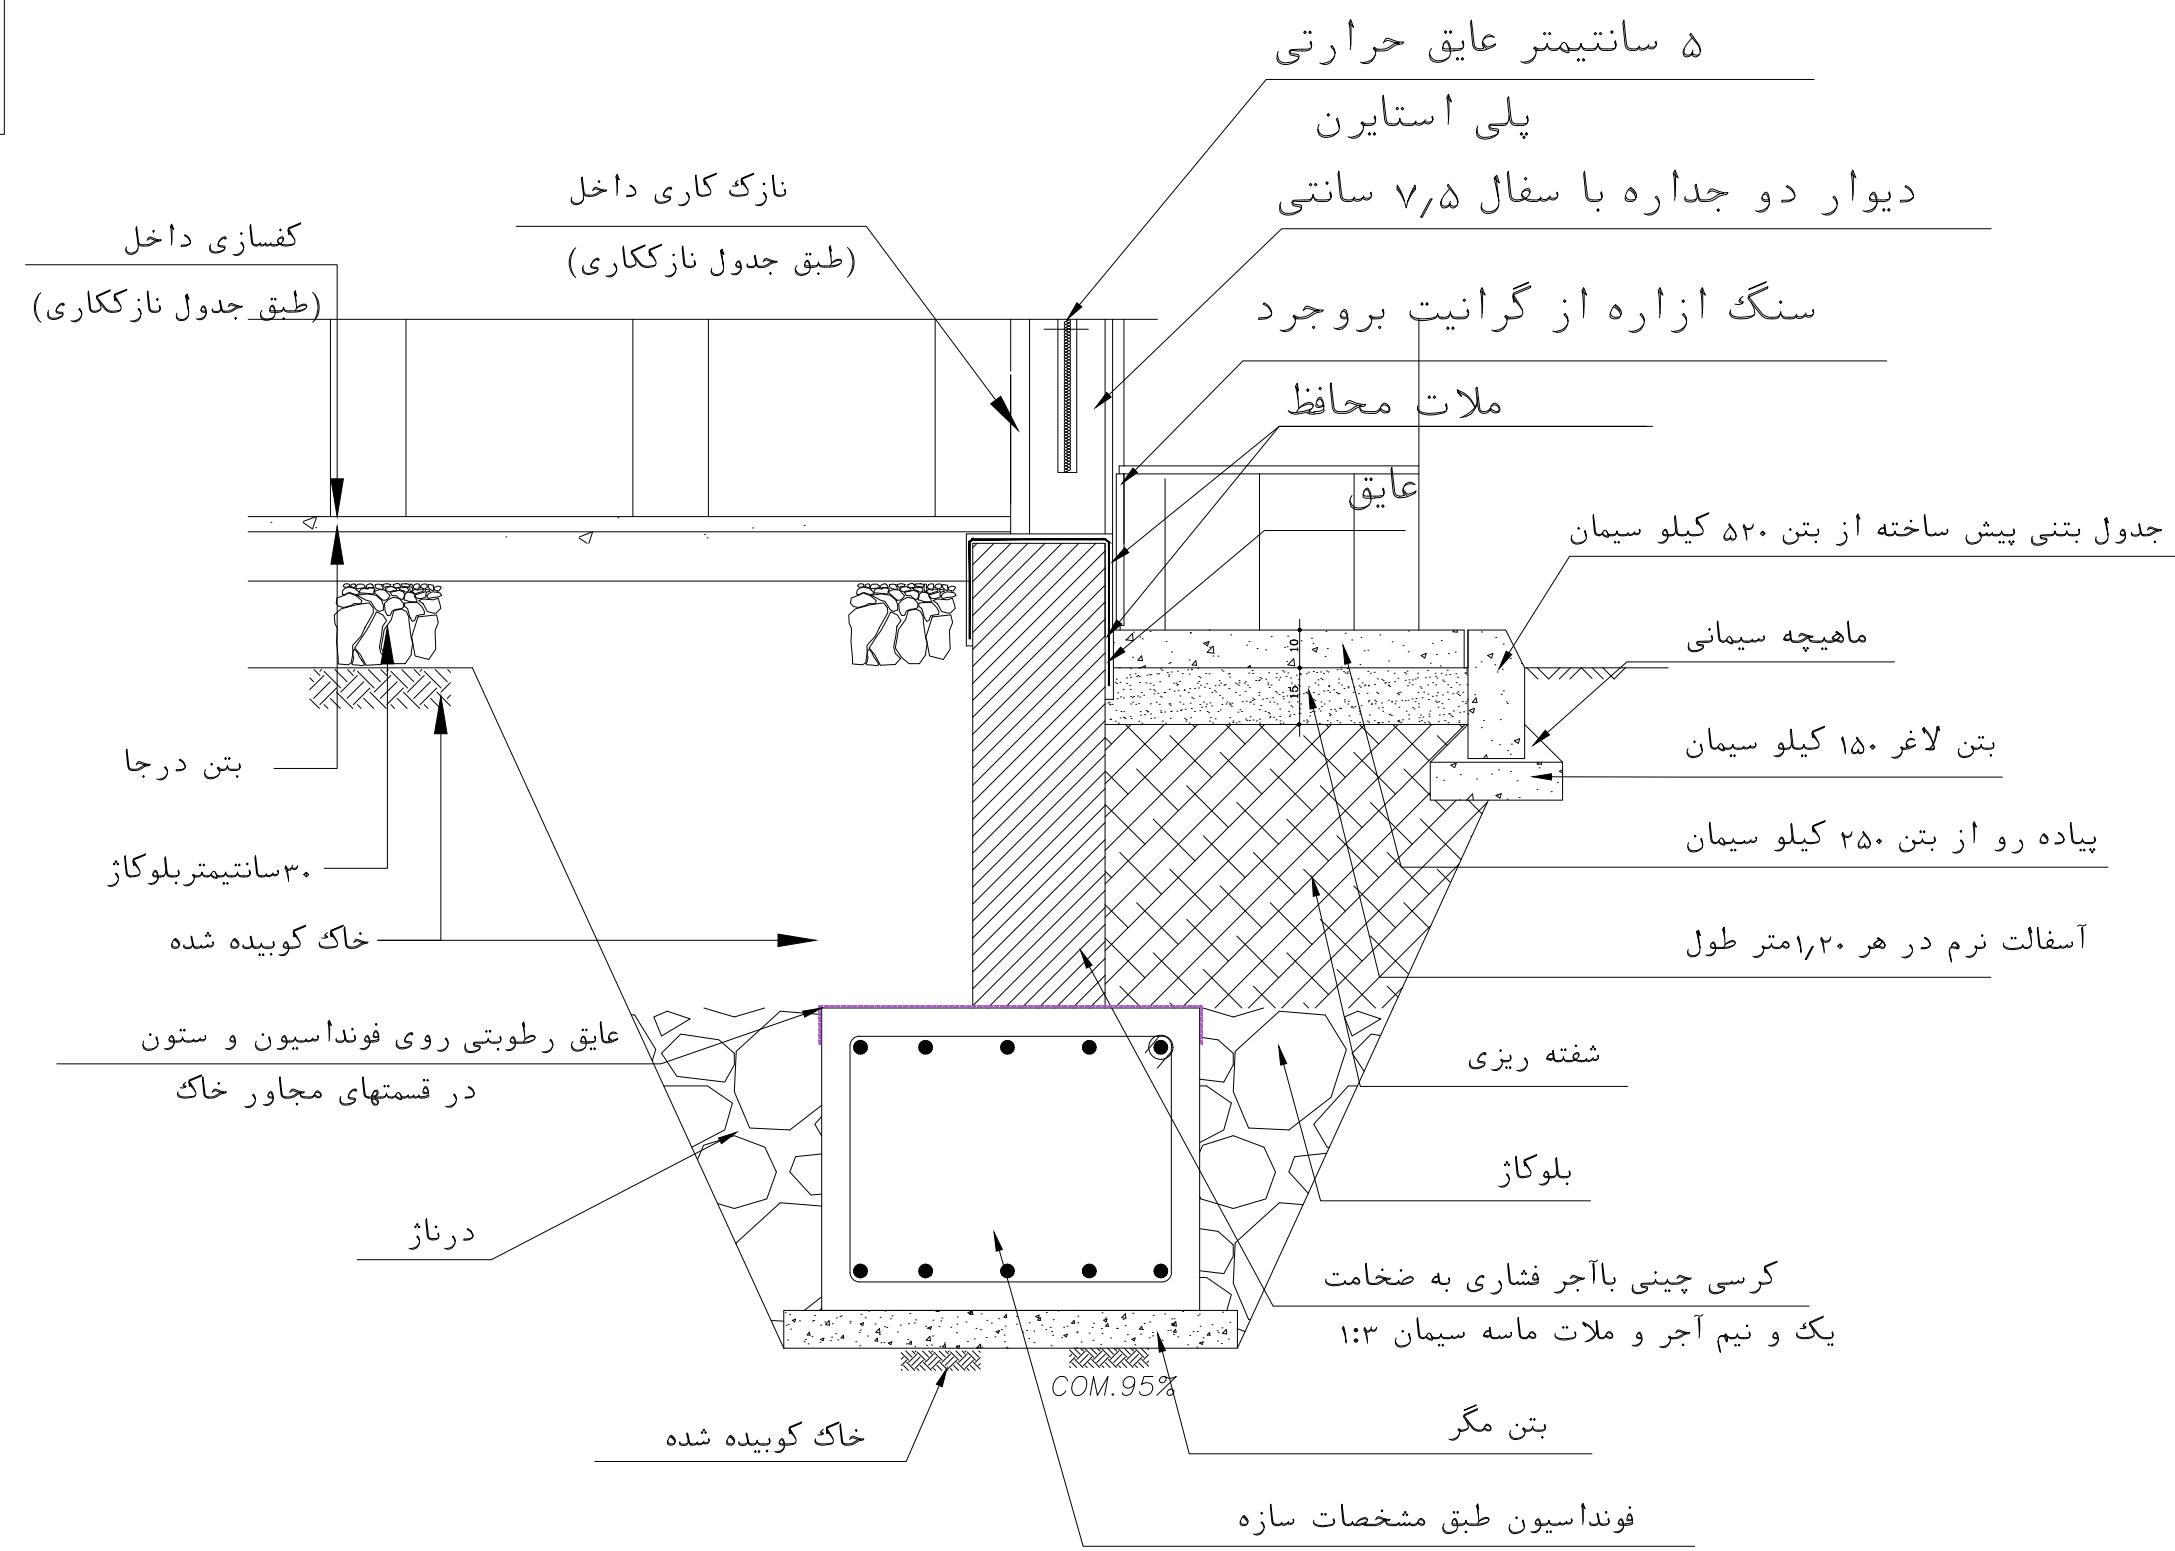


جزئیات فونداسیون و کرسی چینی

SC:1/20

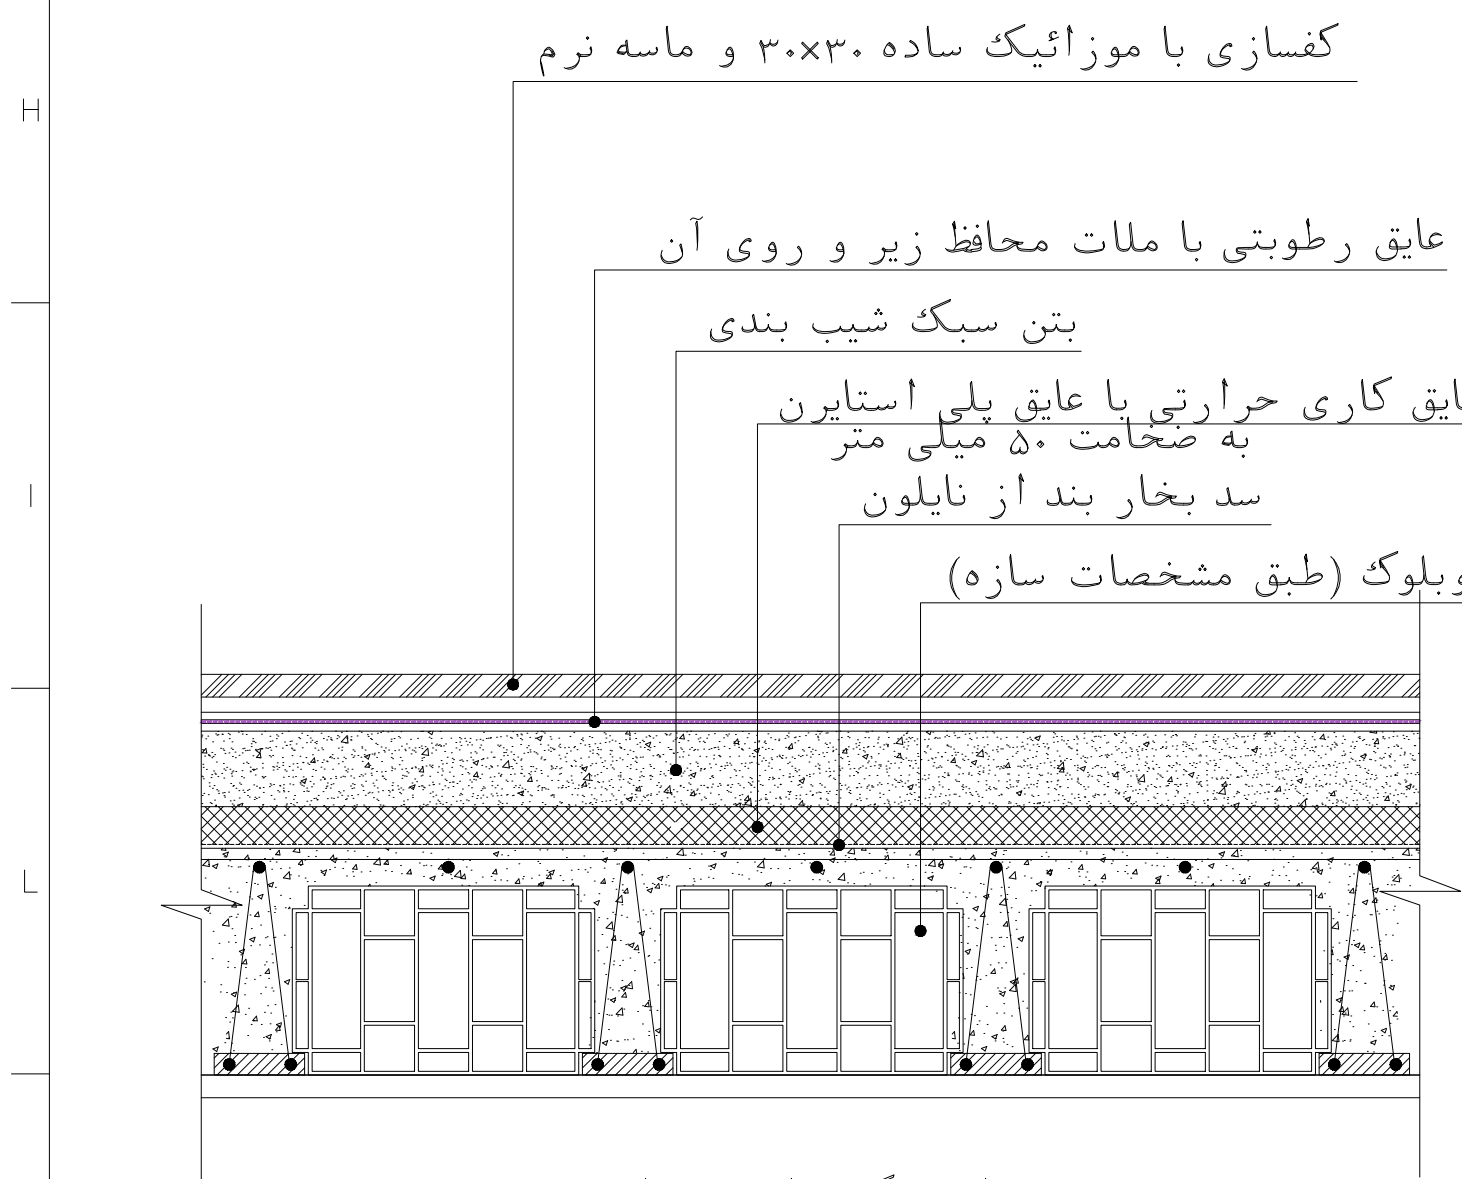


جزئیات کفسازی بام

SC:1/10

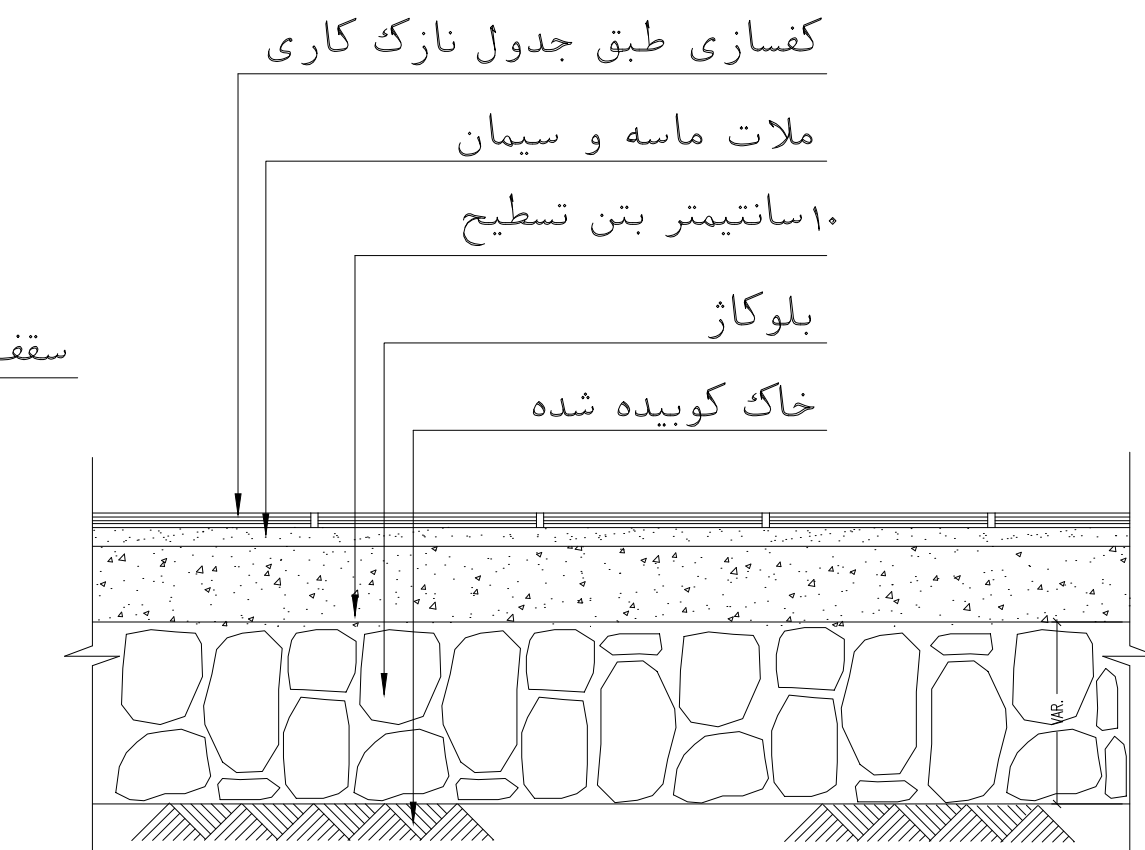

جزئیات کف سازی طبقه همکف در مکانهای خشک

SC:1/10

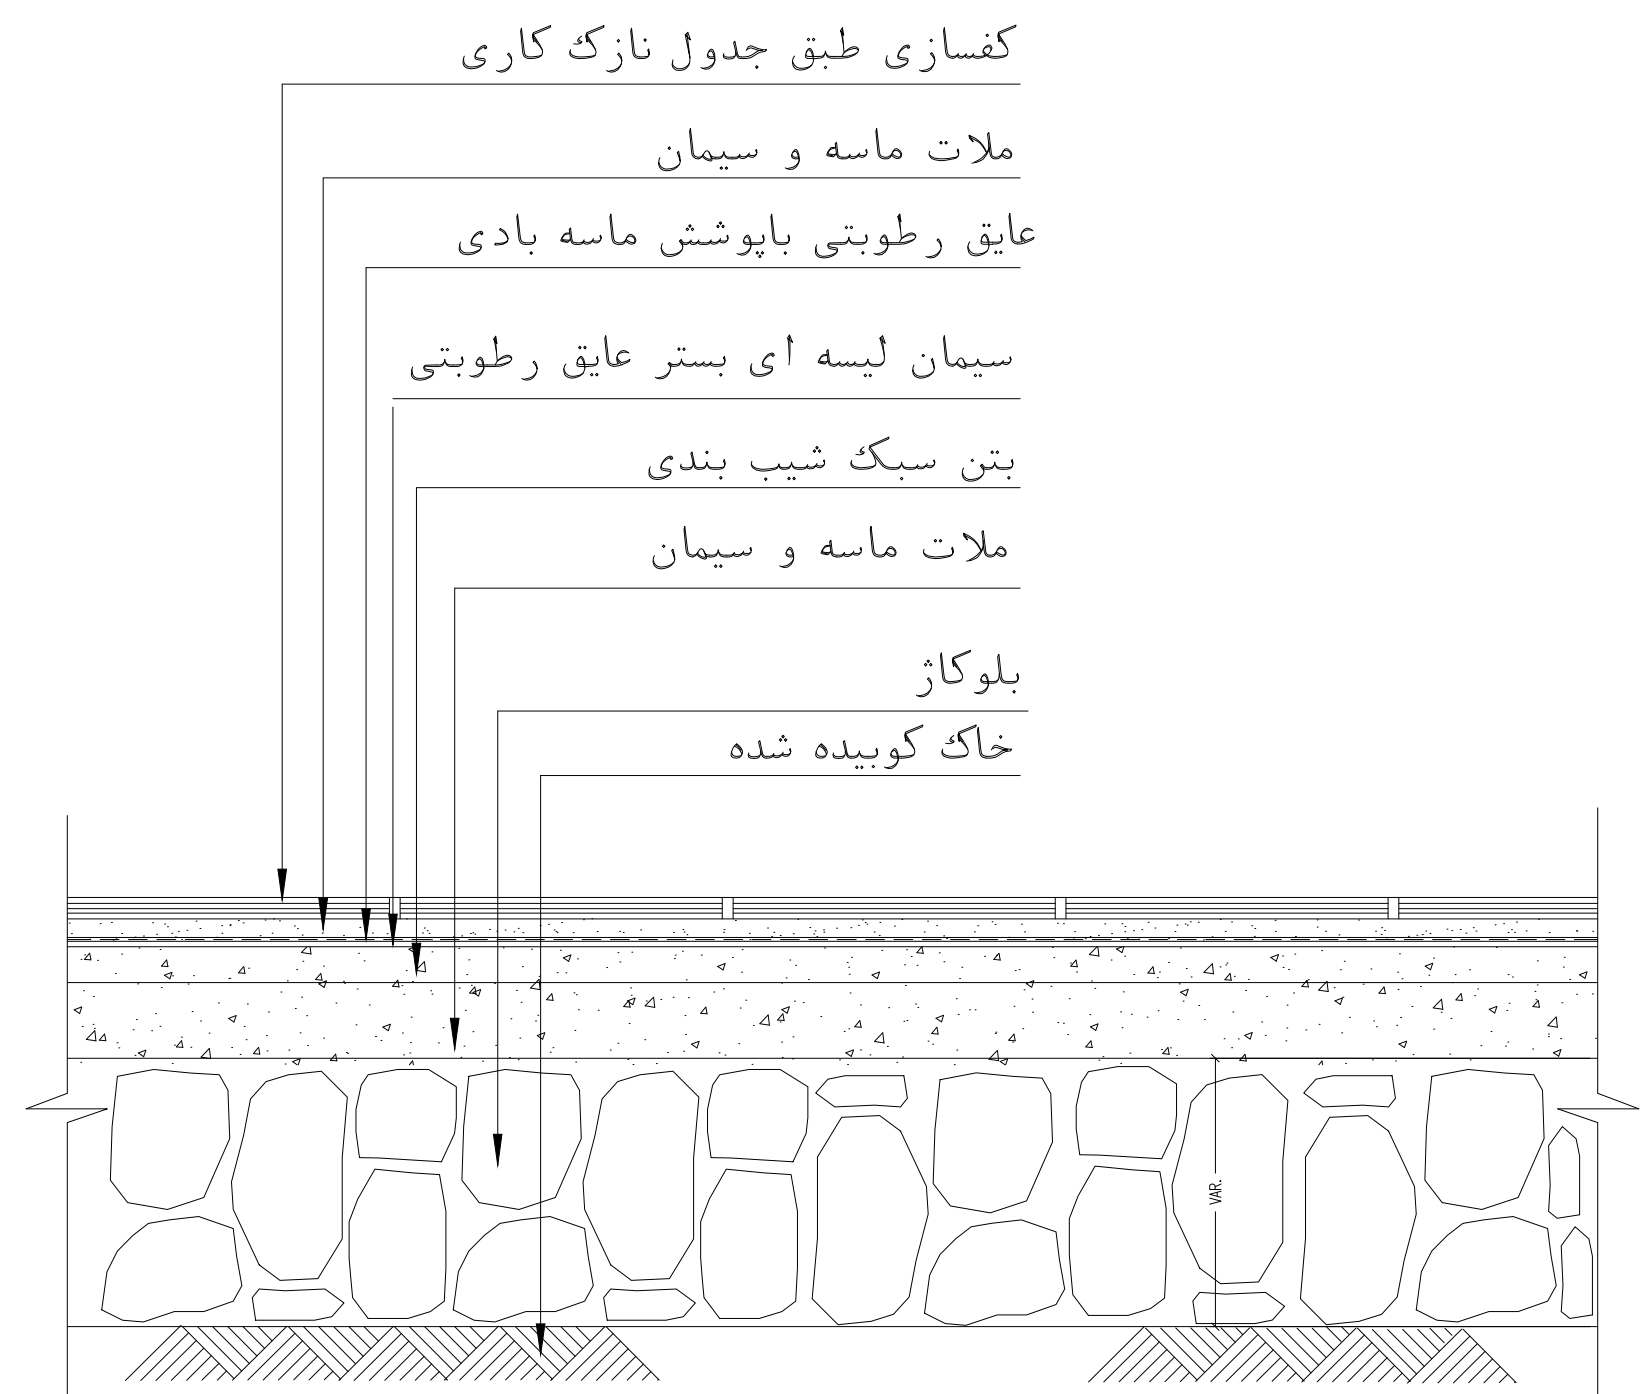

جزئیات کف سازی طبقه همکف در مکانهای مرطوب

SC:1/10

REFERENCES

NOTE

KEY PLAN

Ent 1

X=2150.9547
Y=22215.5419
X=2154.7547
Y=22199.4819
X=2164.8547
Y=22215.5419
X=2161.0547
Y=22199.4819

±0.00 = 1799.20
(Finished Floor of Control Room)

00 29 JUN 2026 FIRST ISSUED FOR DETAIL DESIGN

Rev. Date Revisions description

M.NEZAM A.H.KOSARIEH A.MONFARED Prepared Checked Approved

for TENDER DOCUMENT

CLIENT: شرکت توسعه آبن و فولاد گل گهر G.I.S.D.Co.

CONSULTANT: بارسو برسو شرکت مهندسی مشاورت و مدیریت پروژه BARSOO CONSULTING and PROJECT MANAGEMENT

CONTRACTOR:

SUBCONTRACTOR:

Name Date: Sign. CLIENT DOC . NO.

Approved A.MONFARED 1405.04.08 -- S-LM06-D-LIM-WHS-DWG-AR-006

Checked: AH.KOSARIEH 1405.04.08 -- PROJECT NO.: 157DTGS0060306-00

Designed: P.ARSHI 1405.04.08 -- SCALE 1:100 DOC CLASS NO.: --

PROJECT: LIME PLANT WEIGHING STATION

DRAWING TITLE: DETAILS - 2

DRAWING NO.

REGION CODE PROJECT CODE SUB PHASE CODE AREA CODE UNIT CODE DOC TYPE CODE DISCIPLINE CODE SERIAL NO REV SIZE SHEET

S LM01 D LIM WHS DWG AR 006 0 A1 1/1

File name: 157DTGS0060306-00.DWG

500 MIN.

550

300

550

550

750 MAX.

2000 MAX.

5000 MAX.

750

300

00

300 MAX.

OBSTRUCTION

700


200

VIEW C

VIEW D


SC:1/25

SC:1/25

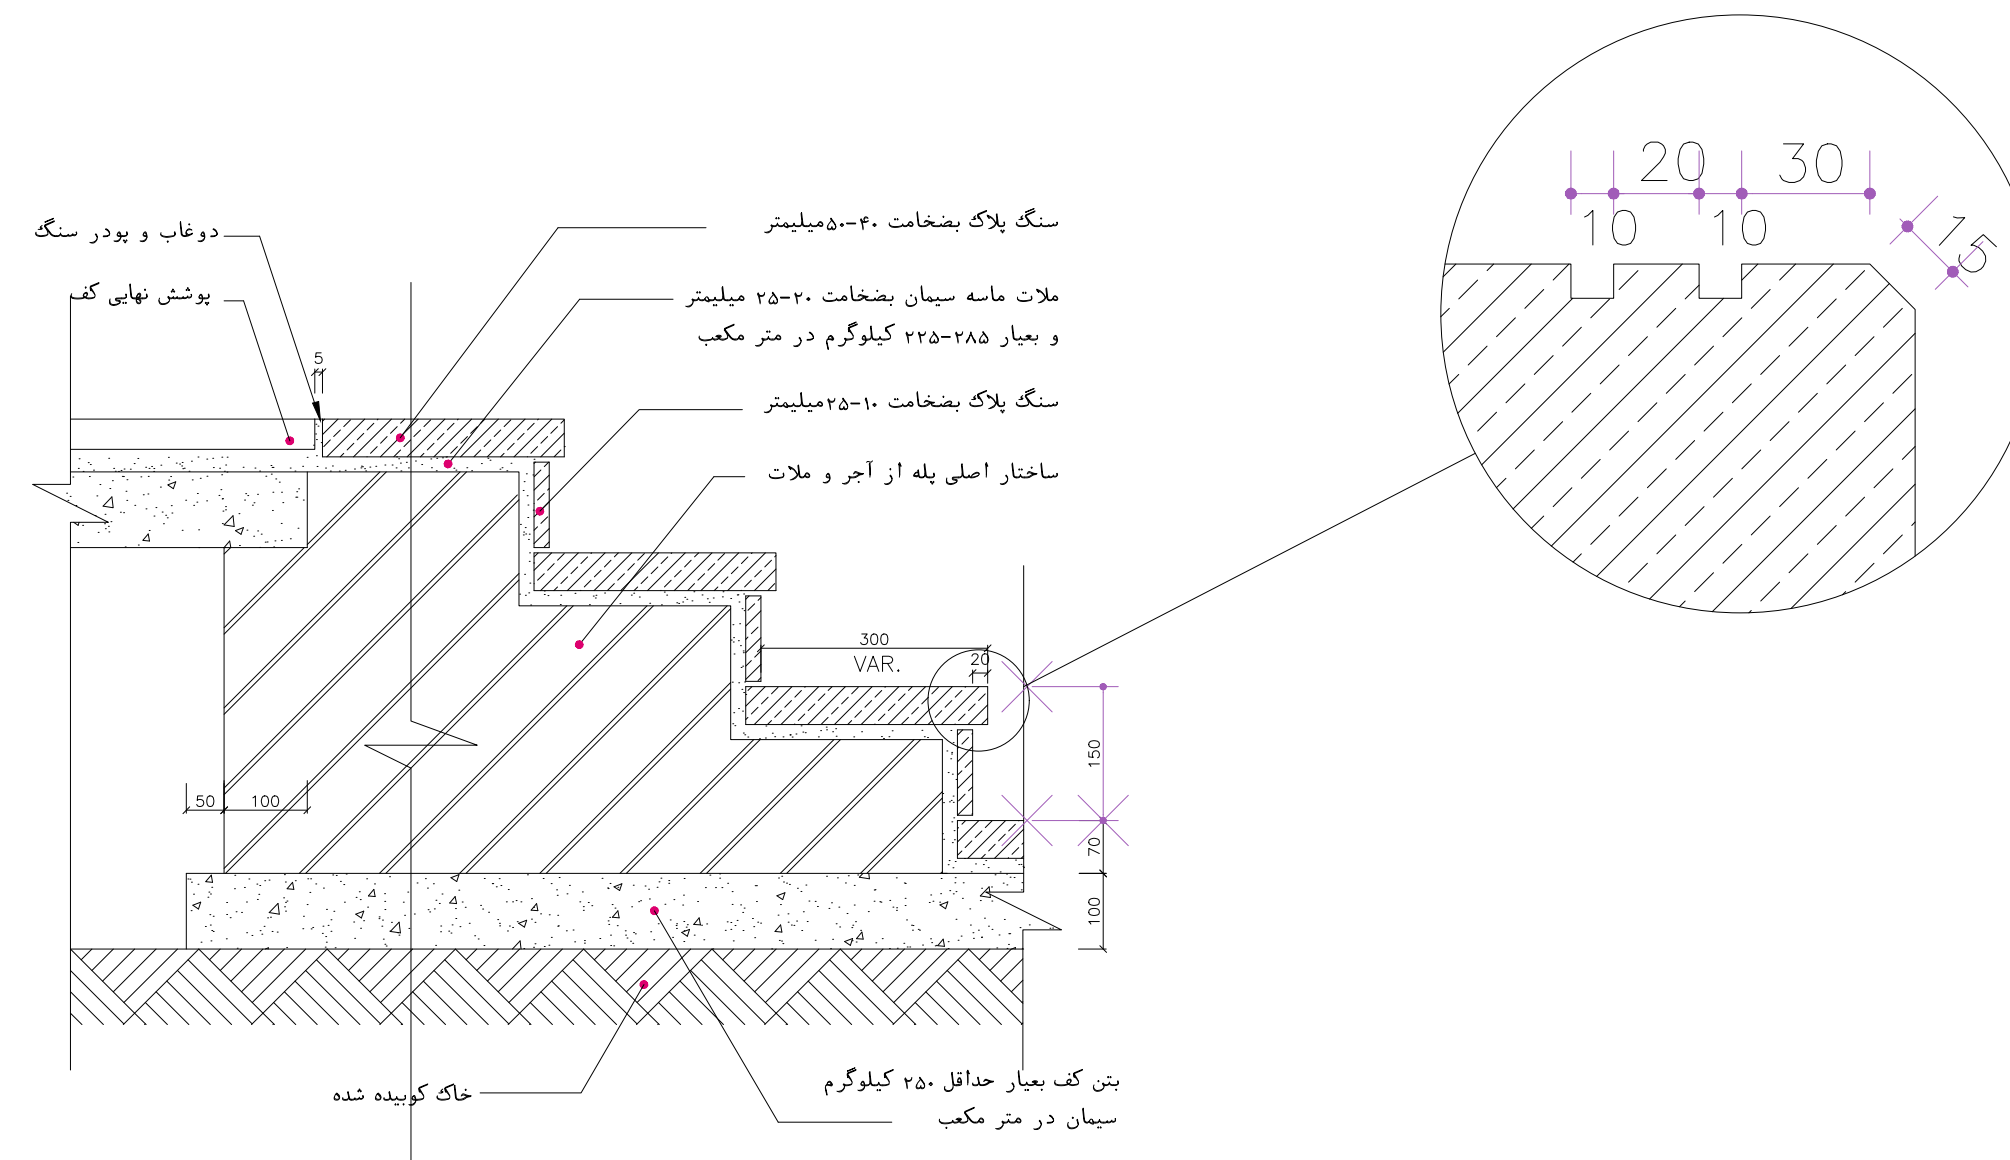


جزئیات پله ورودی

SC:1/20

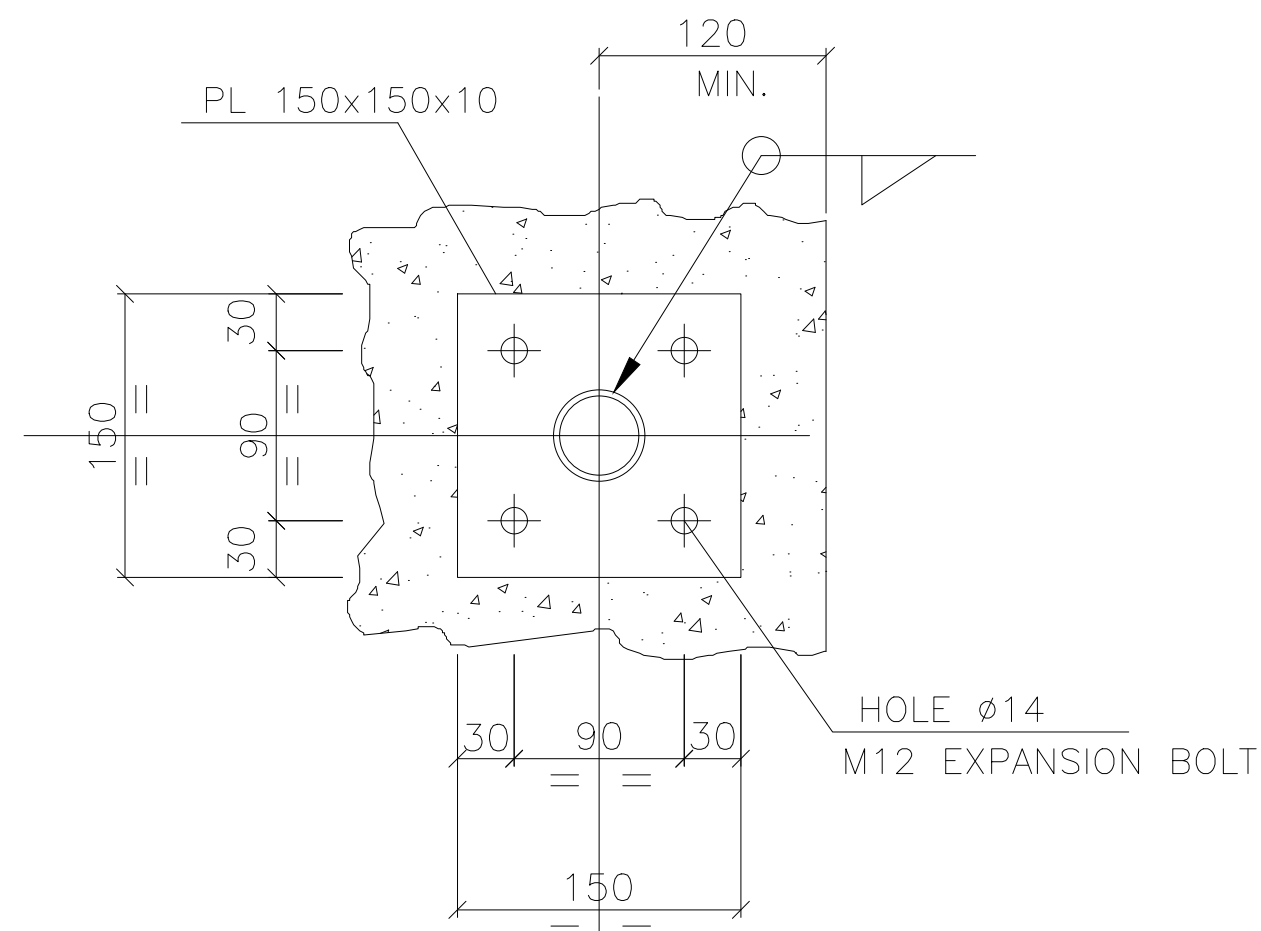


DETAIL B

SC:1/10

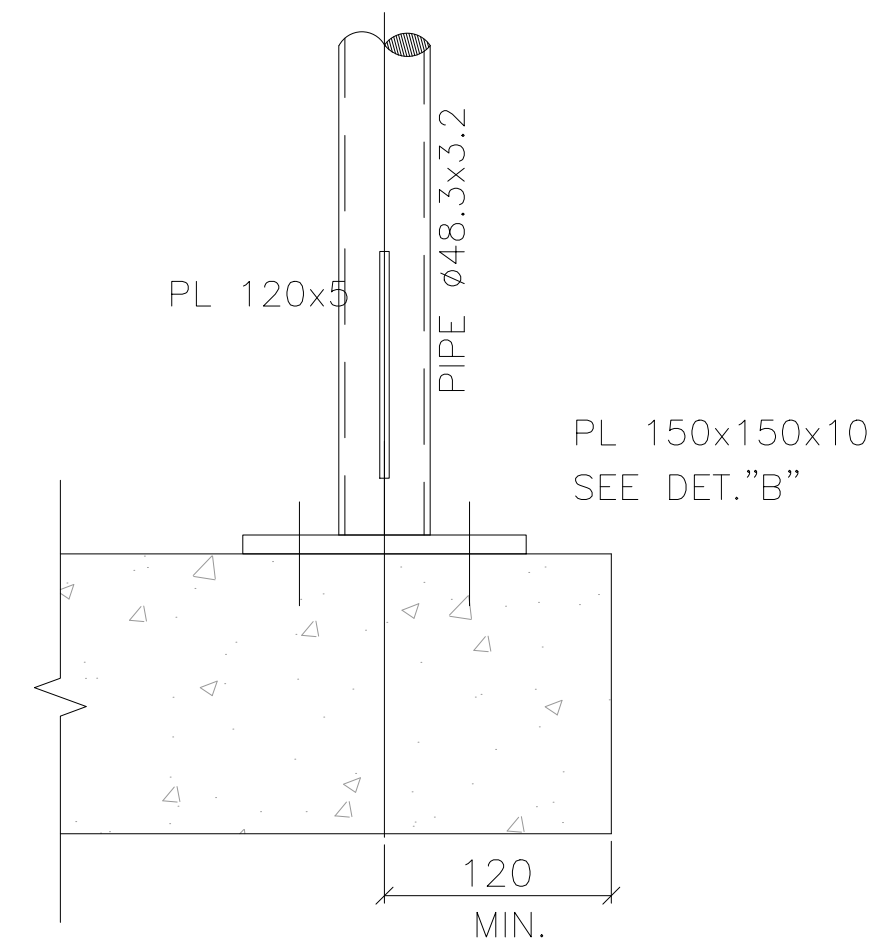


DETAIL A

SC:1/10

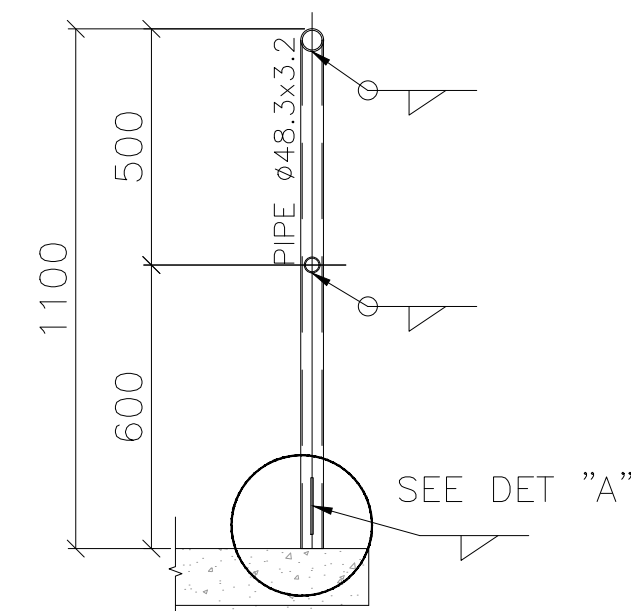

DETAIL C

SC:1/25

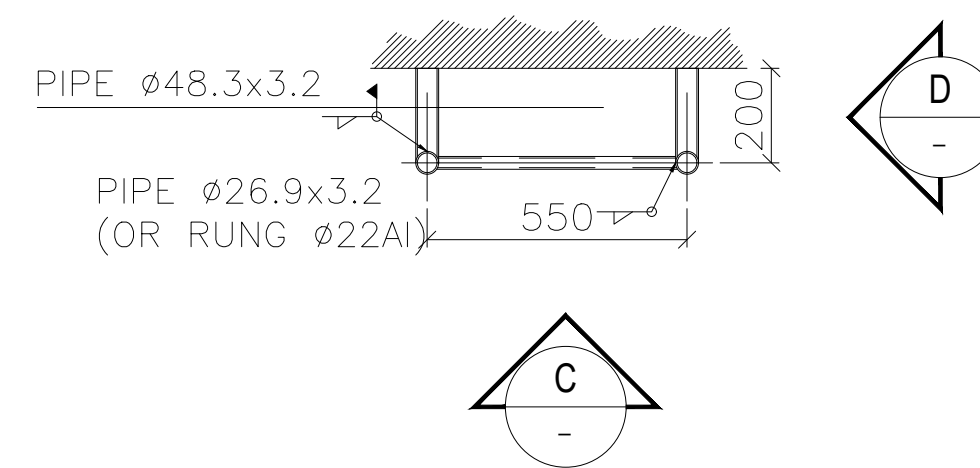

PLAN

SC:1/25

NOTE

Ent 1

PN

X=2150.9547
Y=22215.5419

X=2154.7547
Y=22199.4819

X=2164.8547
Y=22215.5419

X=2161.0547
Y=22199.4819

Escalier

±0.00 = 1799.20
(Finished Floor of Control Room)

							G
00	29 JUN 2026	FIRST ISSUED FOR DETAIL DESIGN		M.NEZAM	A.H.KOSARIEH	A.MONFARED	
Rev.	Date	Revisions description		Prepared	Checked	Approved	

for TENDER DOCUMENT

CLIENT:



CONSULTANT:

BARSOO  **برسو**
CONSULTING and PROJECT MANAGEMENT **شرکت مهندسی**

CONTRACTOR:

SUBCONTRACTOR:






	Name	Date:	Sign.	CLIENT DOC . NO.	
Approved	A.MONFARED	1405.04.08	--	S-LM07-D-LIM-WHS-DWG-AR-007	
Checked:	AH.KOSARIEH	1405.04.08	--	PROJECT NO.: 157DTGS0060307-00	
Designed:	P.ARSHI	1405.04.08	--	SCALE 1:100	DOC CLASS NO.: --

PROJECT: **LIME PLANT WEIGHING STATION**

DRAWING TITLE: **STAIR and LADDER DETAILS**

DRAWING NO.										
REGION CODE	PROJECT CODE	SUB PHASE CODE	AREA CODE	UNIT CODE	DOC TYPE CODE	DISCIPLINE CODE	SERIAL NO	REV	SIZE	SHEET
S	LMO1	D	LIM	WHS	DWG	AR	007	0	A1	1/1


File name: 157DTGS0060307-00.DWG

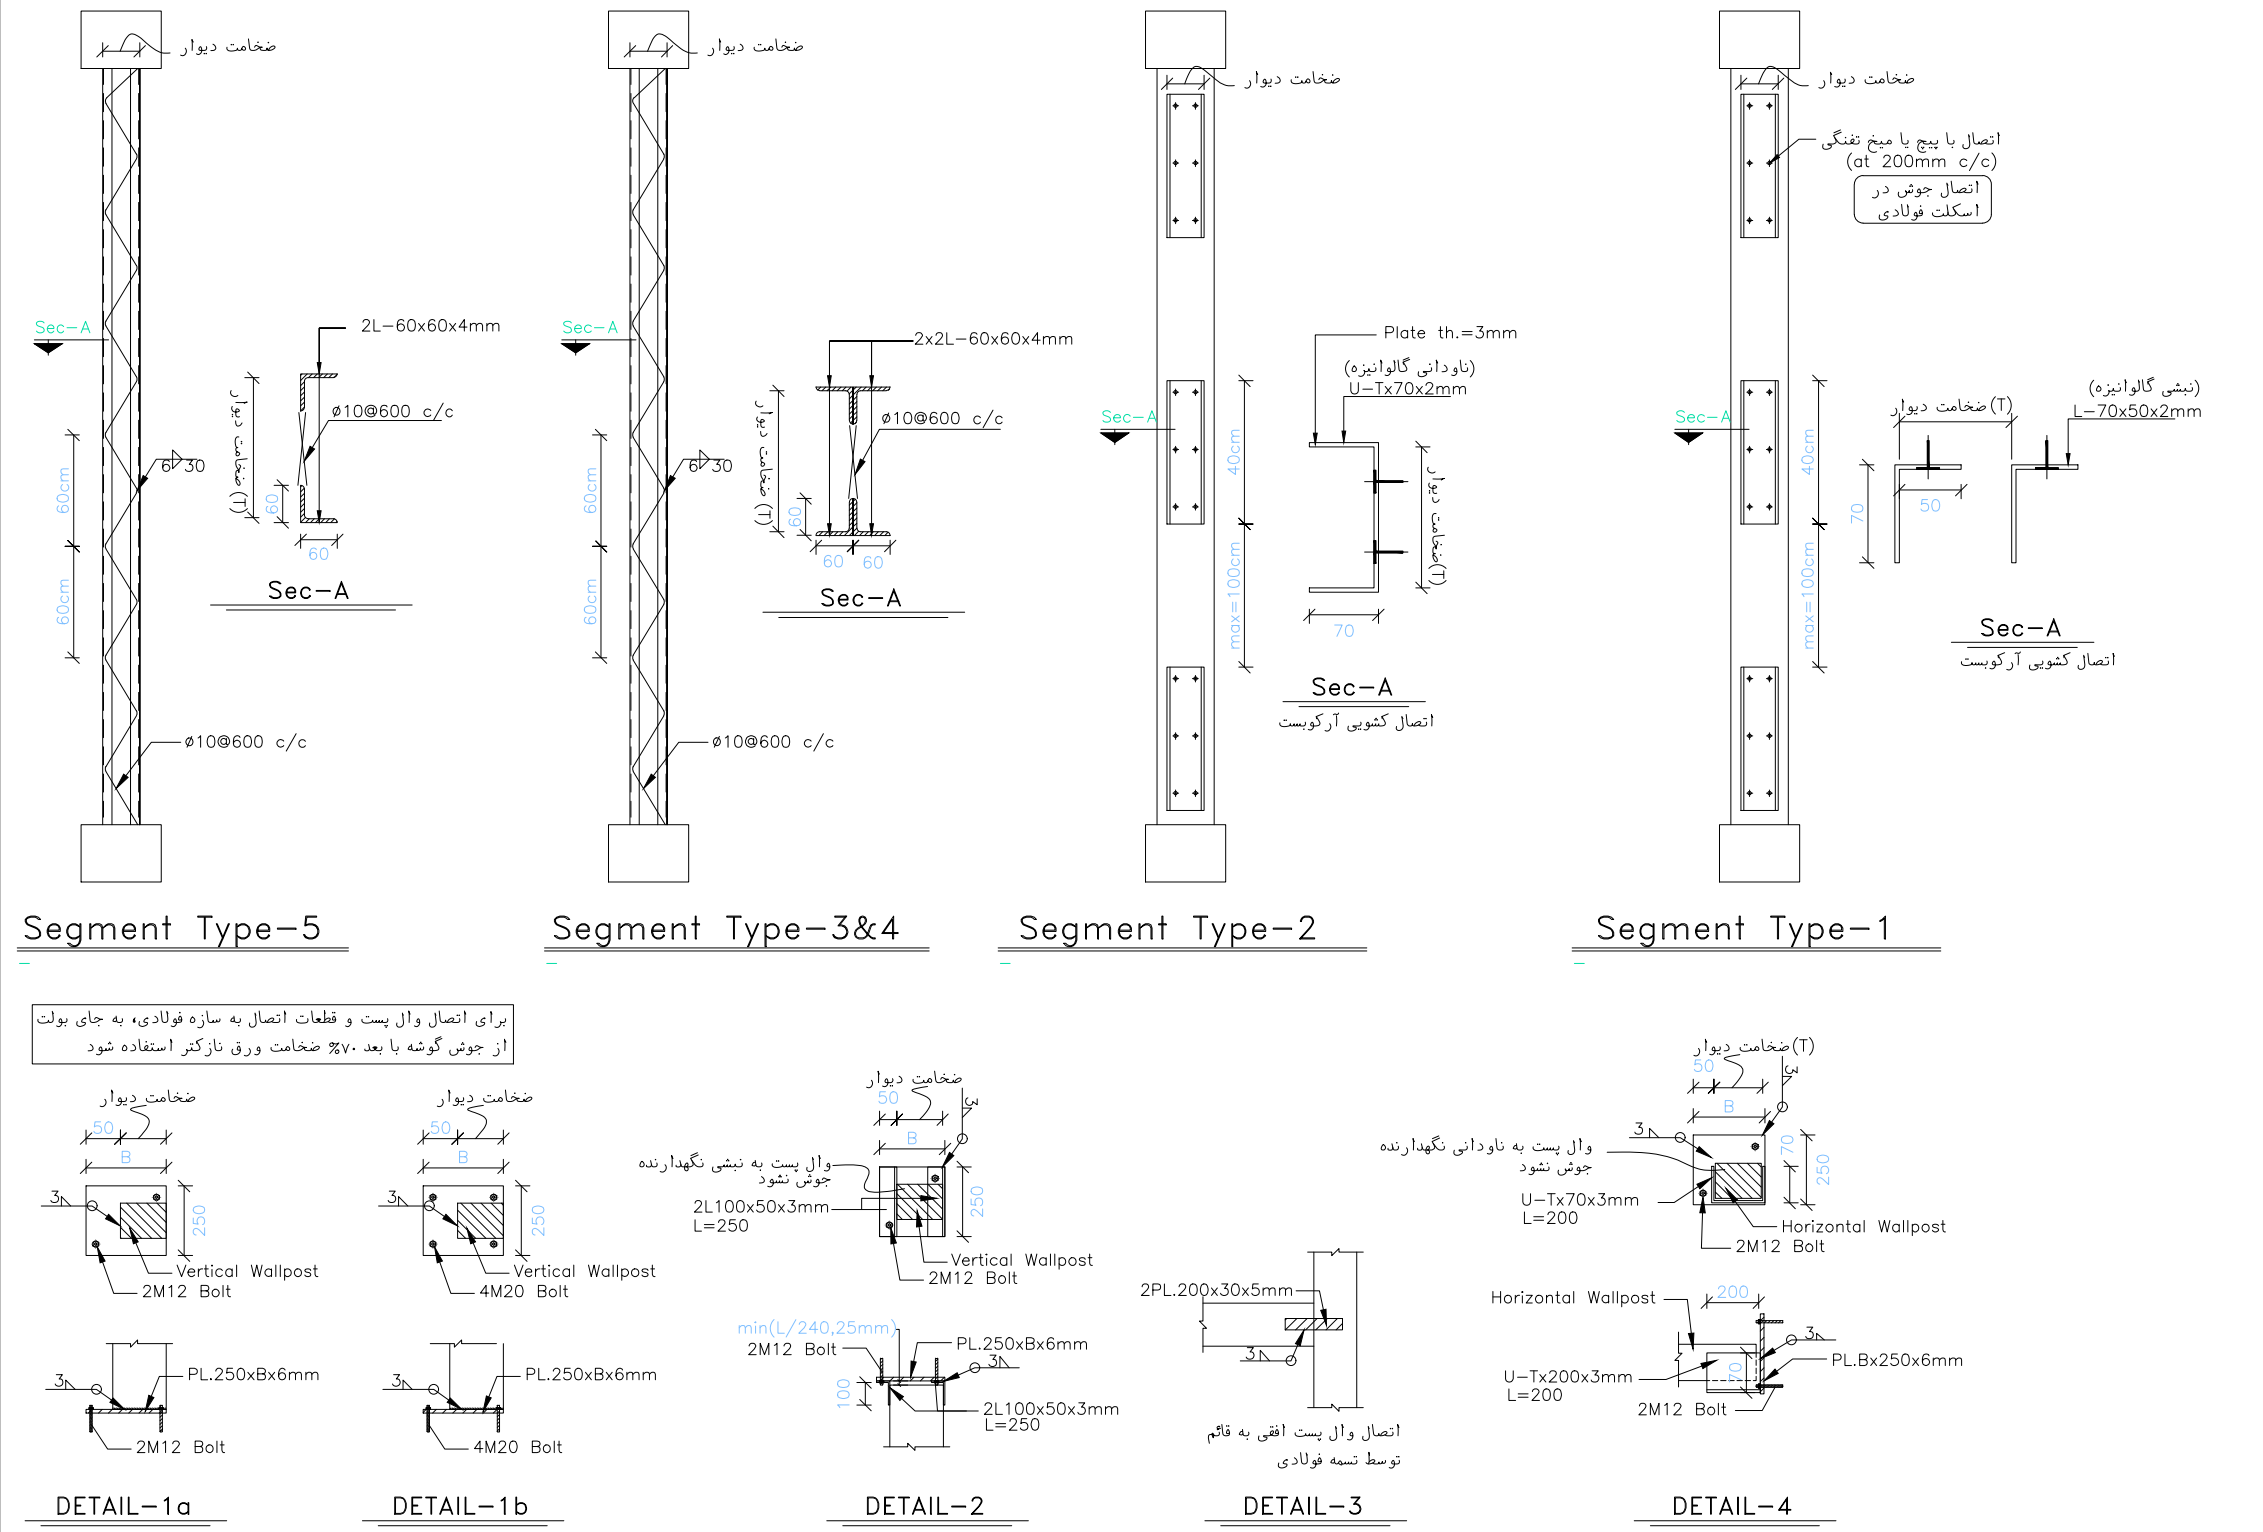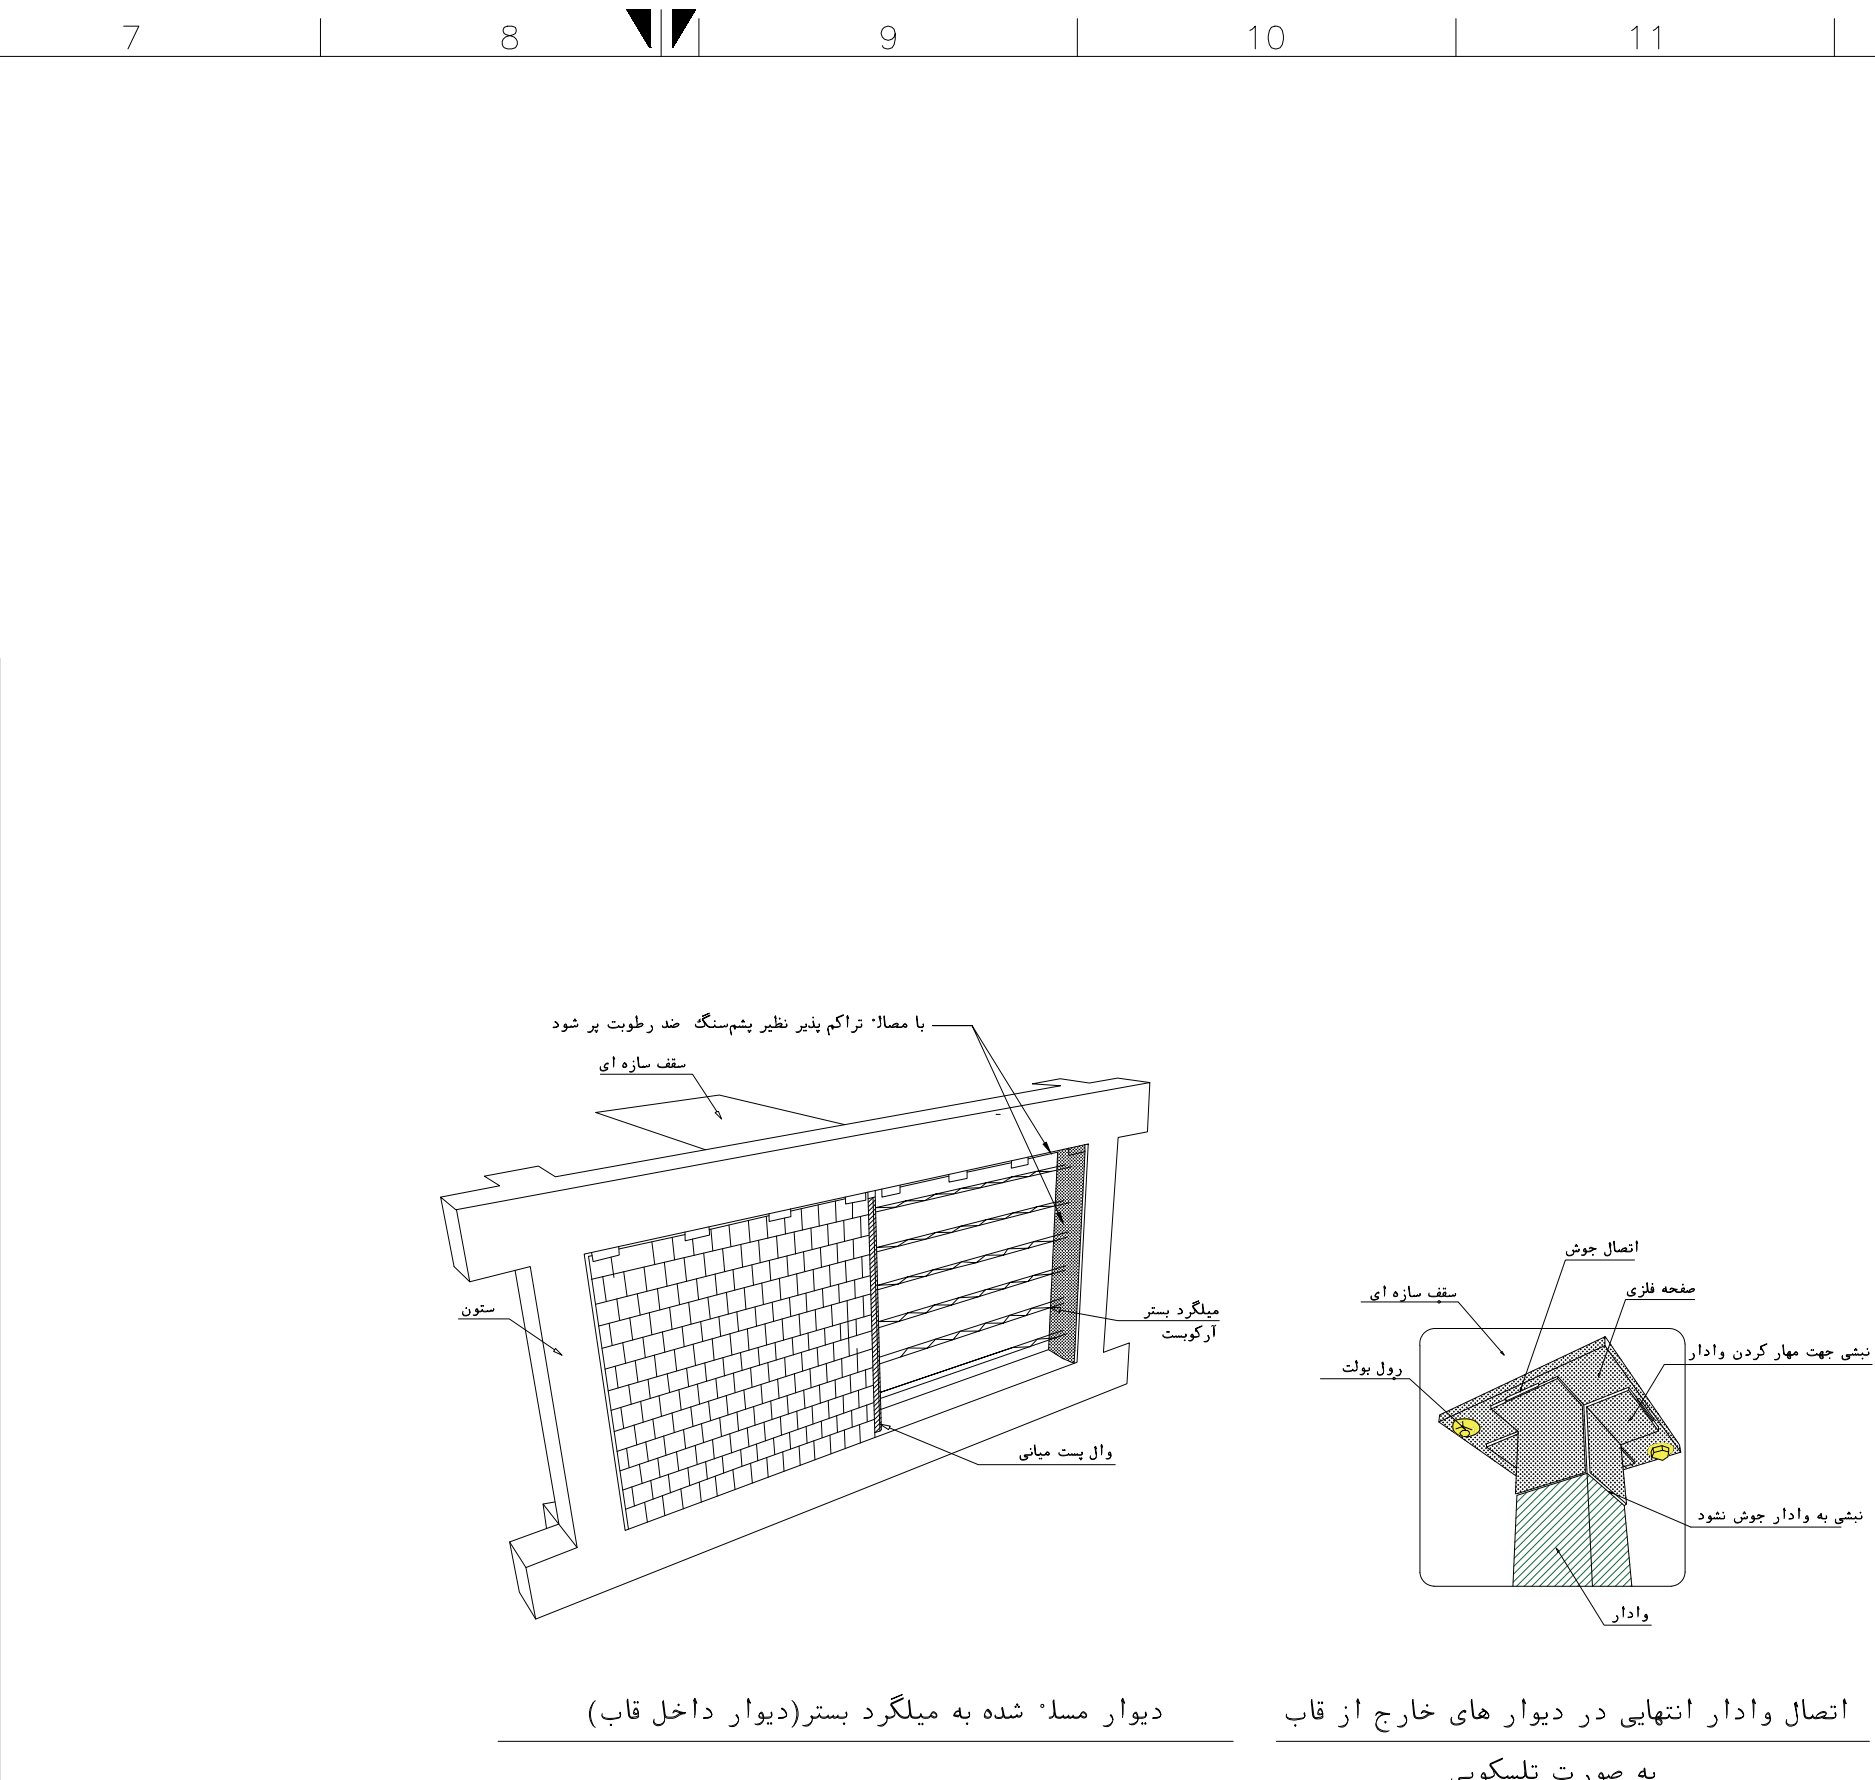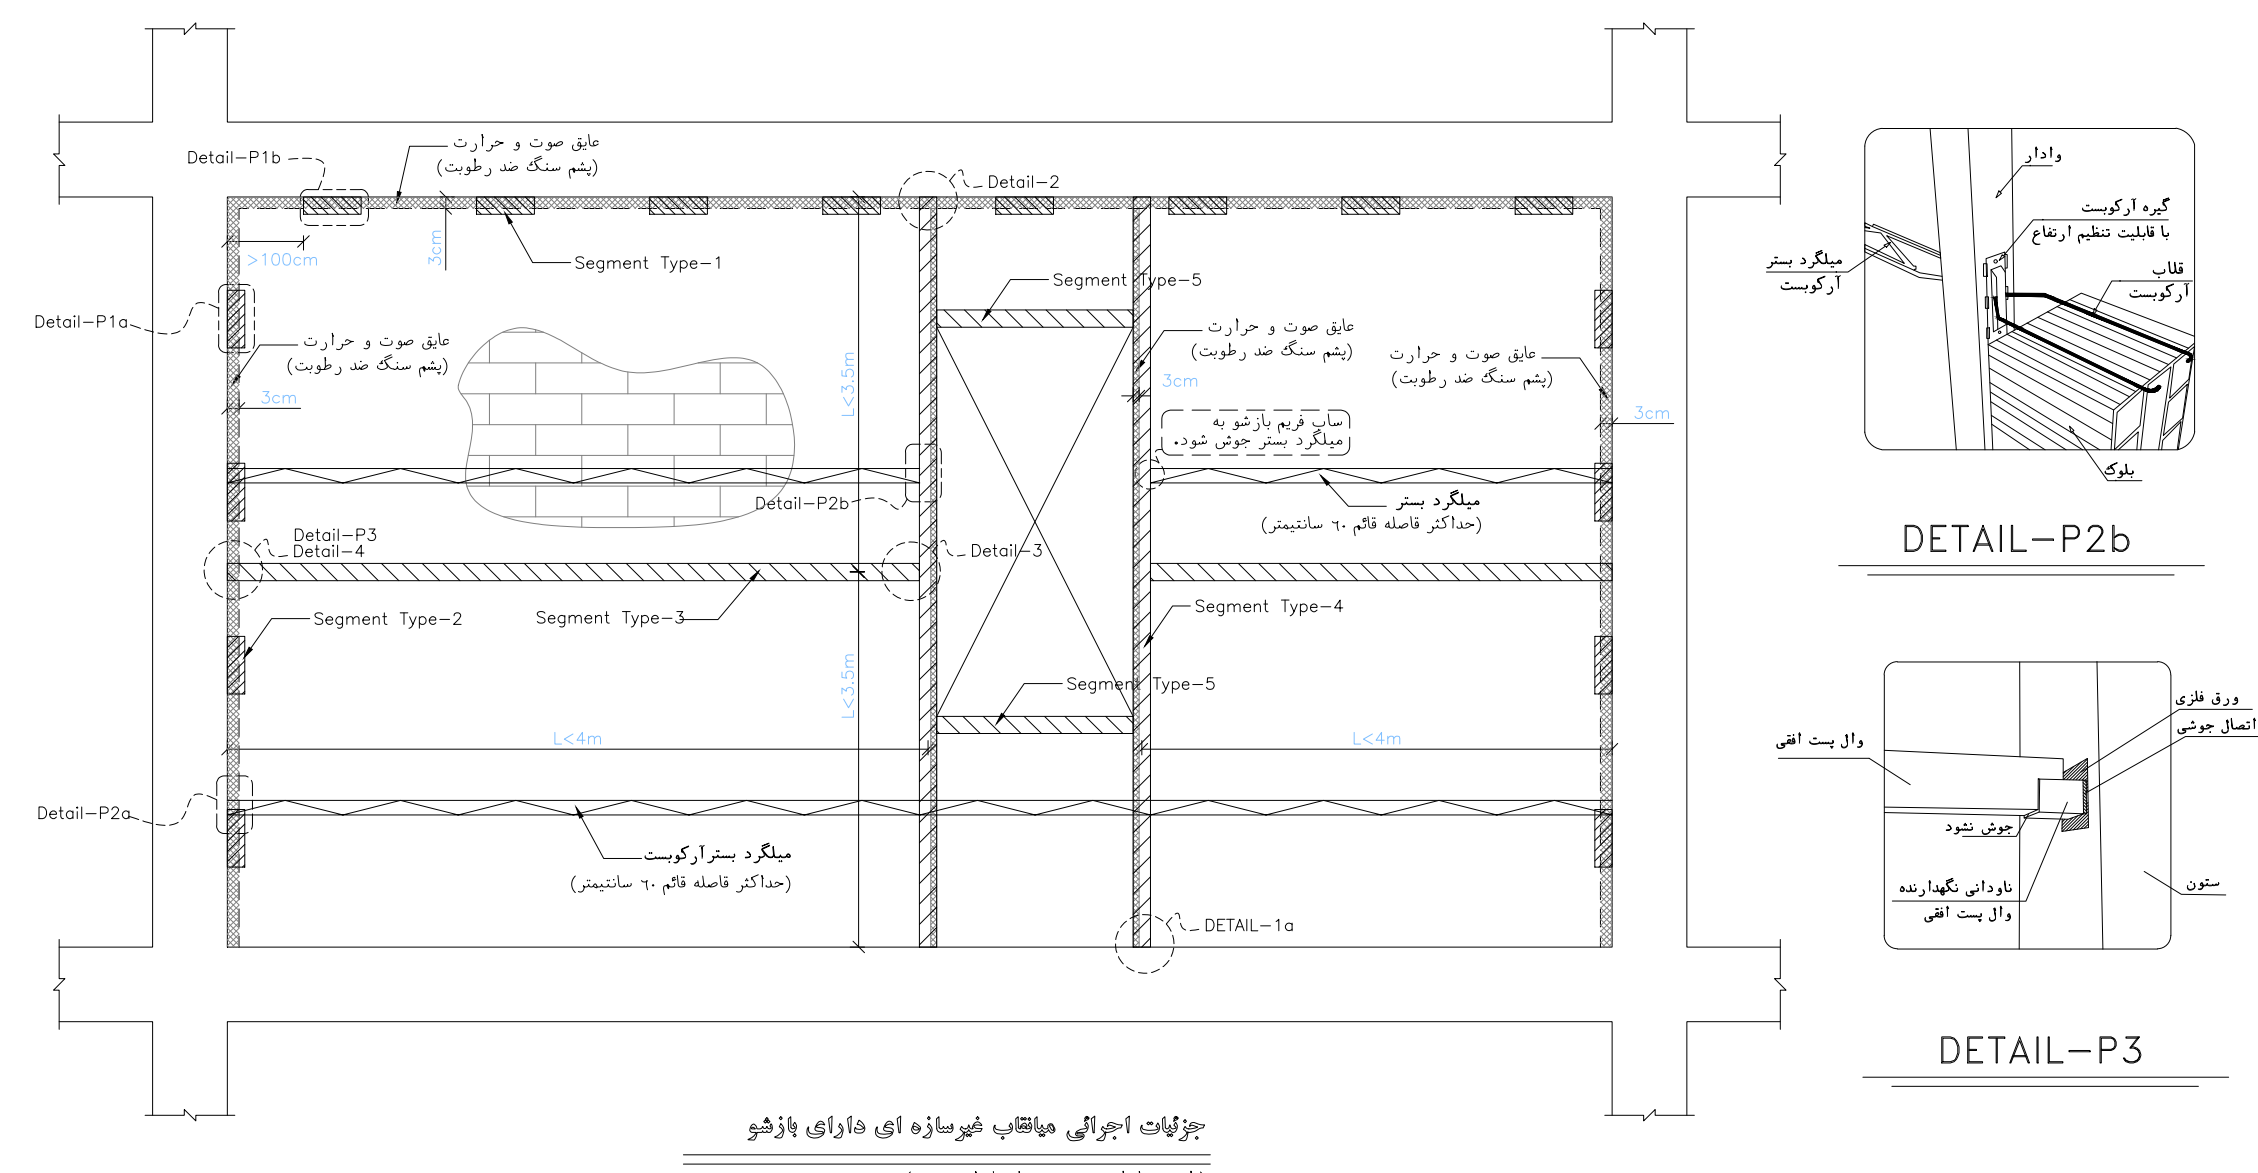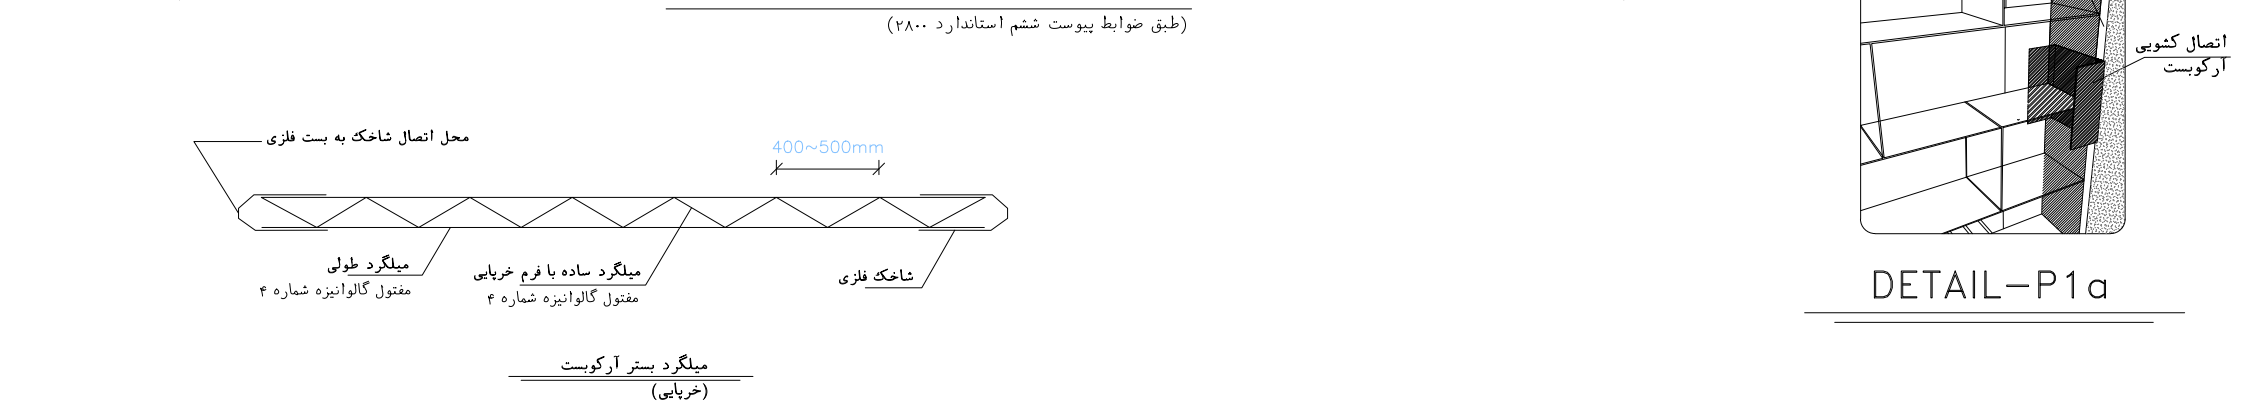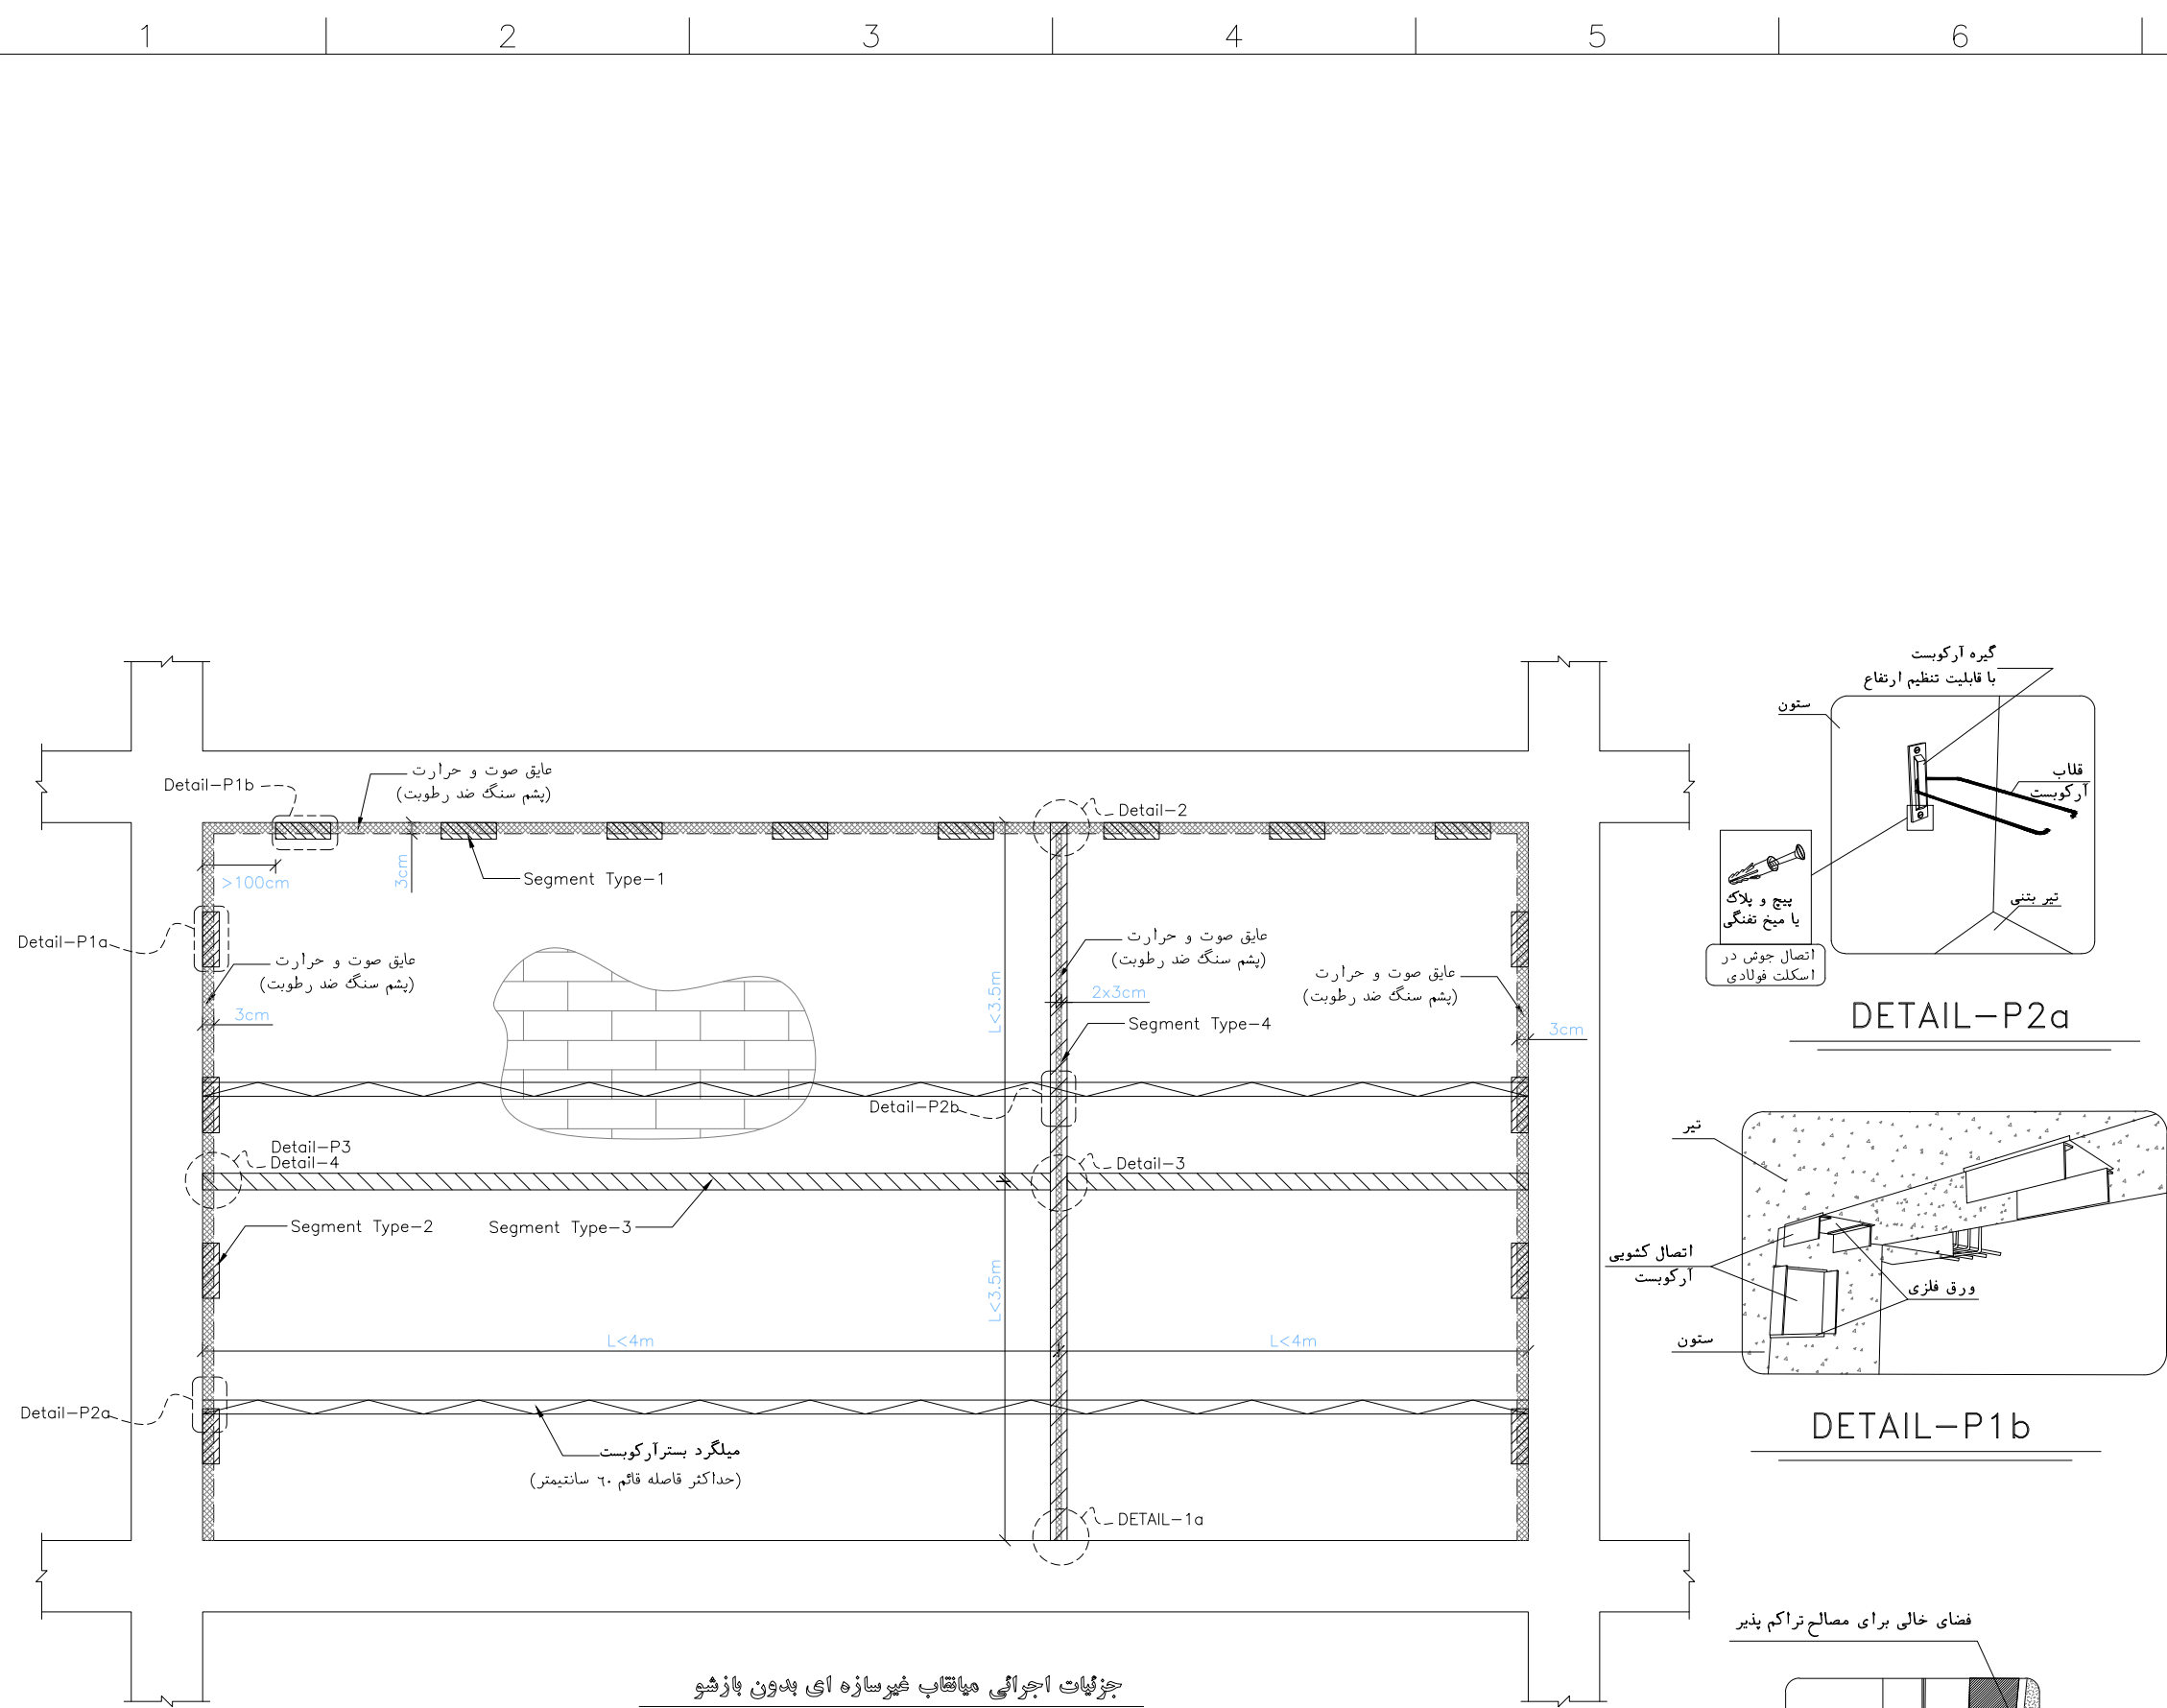

REFERENCES

NOTE

KEY PLAN

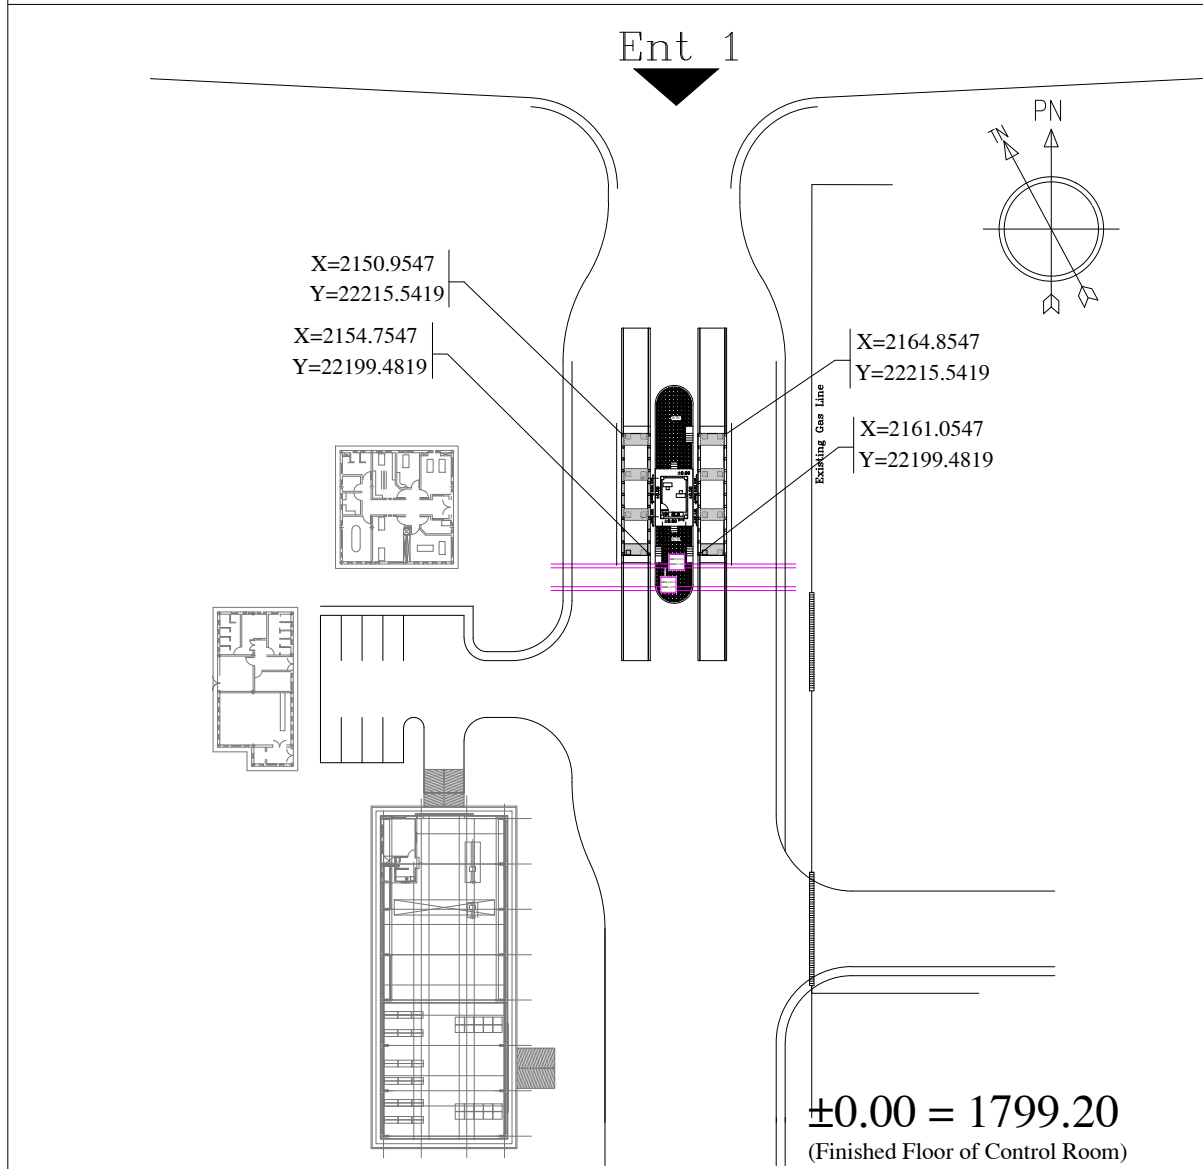[illegible]

for TENDER DOCUMENT

CLIENT: شرکت توسعه آذین و فولاد گل گهر G.I.S.D.Co.	CONSULTANT: برسو شرکت مهندسی BARSOO CONSULTING and PROJECT MANAGEMENT
--	---

CONTRACTOR:	SUBCONTRACTOR:
-------------	----------------

	Name	Date:	Sign.	CLIENT DOC . NO.	
Approved	A.MONFARED	1405.04.08	--	S-LM08-D-LIM-WHS-DWG-AR-008	
Checked:	AH.KOSARIEH	1405.04.08	--	PROJECT NO.: 157DTGS0060308-00	
Designed:	P.ARSHI	1405.04.08	--	SCALE 1:100	DOC CLASS NO.: --

PROJECT:	LIME PLANT WEIGHING STATION
DRAWING TITLE:	WALL POST and DETAIL

DRAWING NO.										
REGION CODE	PROJECT CODE	SUB PHASE CODE	AREA CODE	UNIT CODE	DOC TYPE CODE	DISCIPLINE CODE	SERIAL NO	REV	SIZE	SHEET
S	LM01	D	LIM	WHS	DWG	AR	008	0	A1	1/1