


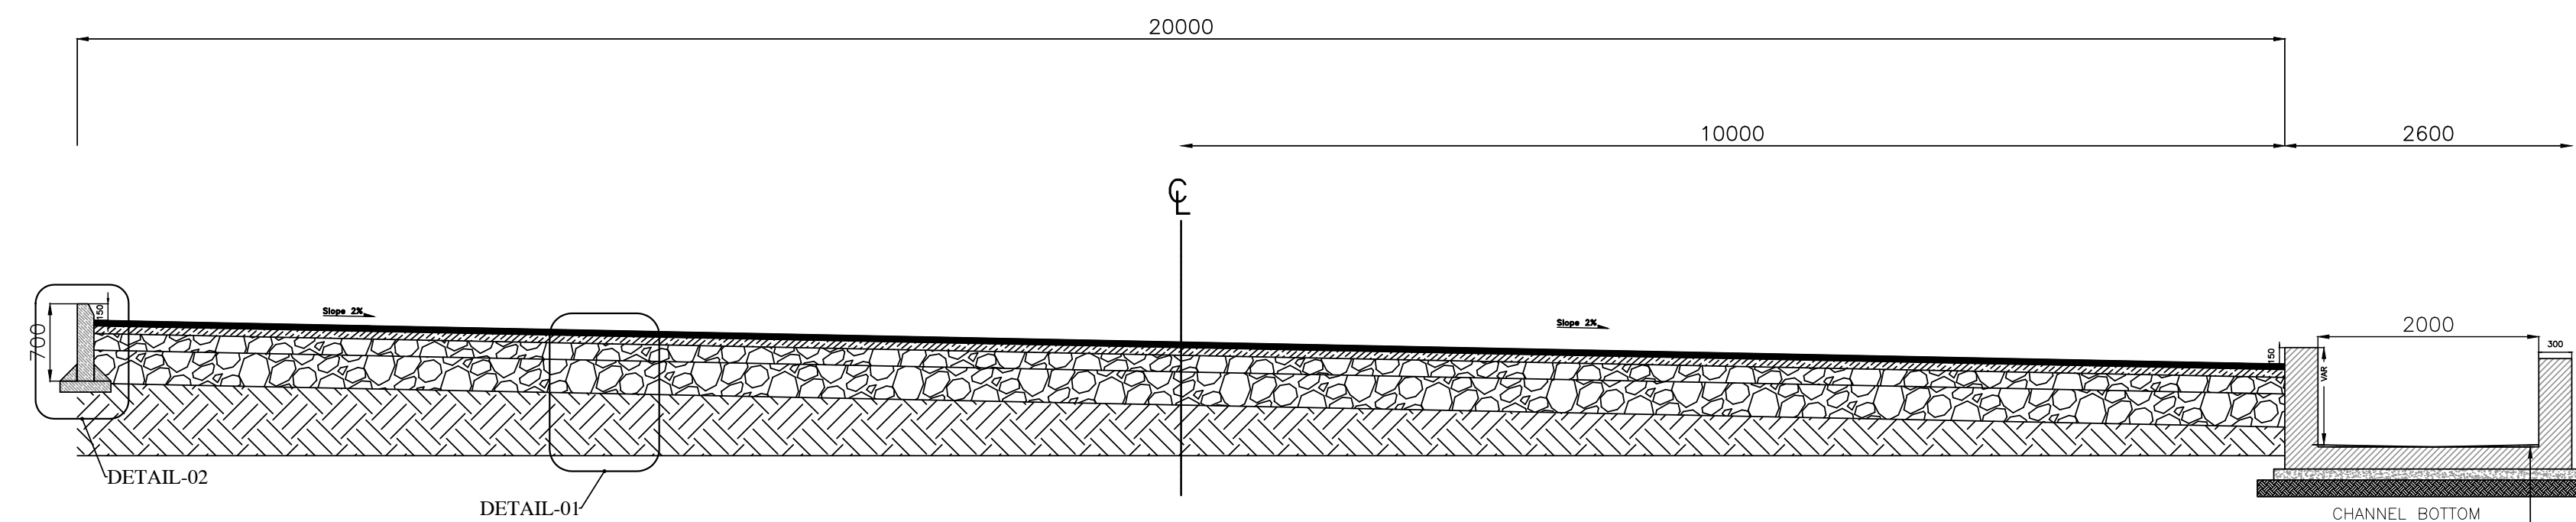

SECTION D-D
Sc. 1:50

FOR CONSTRUCTION										
	ISSUE FOR CONSTRUCTION				S.SHOWMAN	A.KOSARIKH	A.MONFREY	1404.10.28		
	ISSUE FOR CONSTRUCTION				S.SHOWMAN	A.KOSARIKH	A.MONFREY	1404.02.01		
	ISSUE FOR CONSTRUCTION				S.SHOWMAN	A.KOSARIKH	A.MONFREY	1403.06.10		
Rev.	DESCRIPTION				Prepared	Checked	Approved	Date		
CLIENT: 					CONSULTANT: 					
CONTRACTOR:					SUBCONTRACTOR:					
		Name	Date:	Sign.	CONSULTANT DOC . NO.					
Approved	A.MONFREY		31/08/2004	--	157DCGS001519--02					
Checked:	A.KOSARIKH		31/08/2004	--	PROJECT NO. : -- -- --					
Designed:	S.HONARVAR		31/08/2004	--	SCALE AS SHOWN		DOC CLASS NO.: --			
PROJECT:		INTERNAL CIVIL WORKS PACKAGE 2								
DRAWING TITLE: ROAD TYPICAL SECTIONS & DETAILS										
DRAWING NO.										
REGION CODE	PROJECT CODE	SUB PHASE CODE	AREA CODE	UNIT CODE	DOC TYPE CODE	DISCIPLINE CODE	SERIAL NO	REV	SIZE	SHEET
S	GR02	D	DSR	GEN	DWG	CV	010	02	A1	1/1