



THIS PRINT AND ALL THE INFORMATION HEREON IS THE PROPERTY OF BARSOO MUST NOT BE MADE PUBLIC, COPIED OR USED IN ANY WAY DETRIMENTAL TO OUR INTEREST. IT IS LOANED SUBJECT TO RETURN ON DEMAND, UNLESS FURNISHED UNDER CONTRACT.

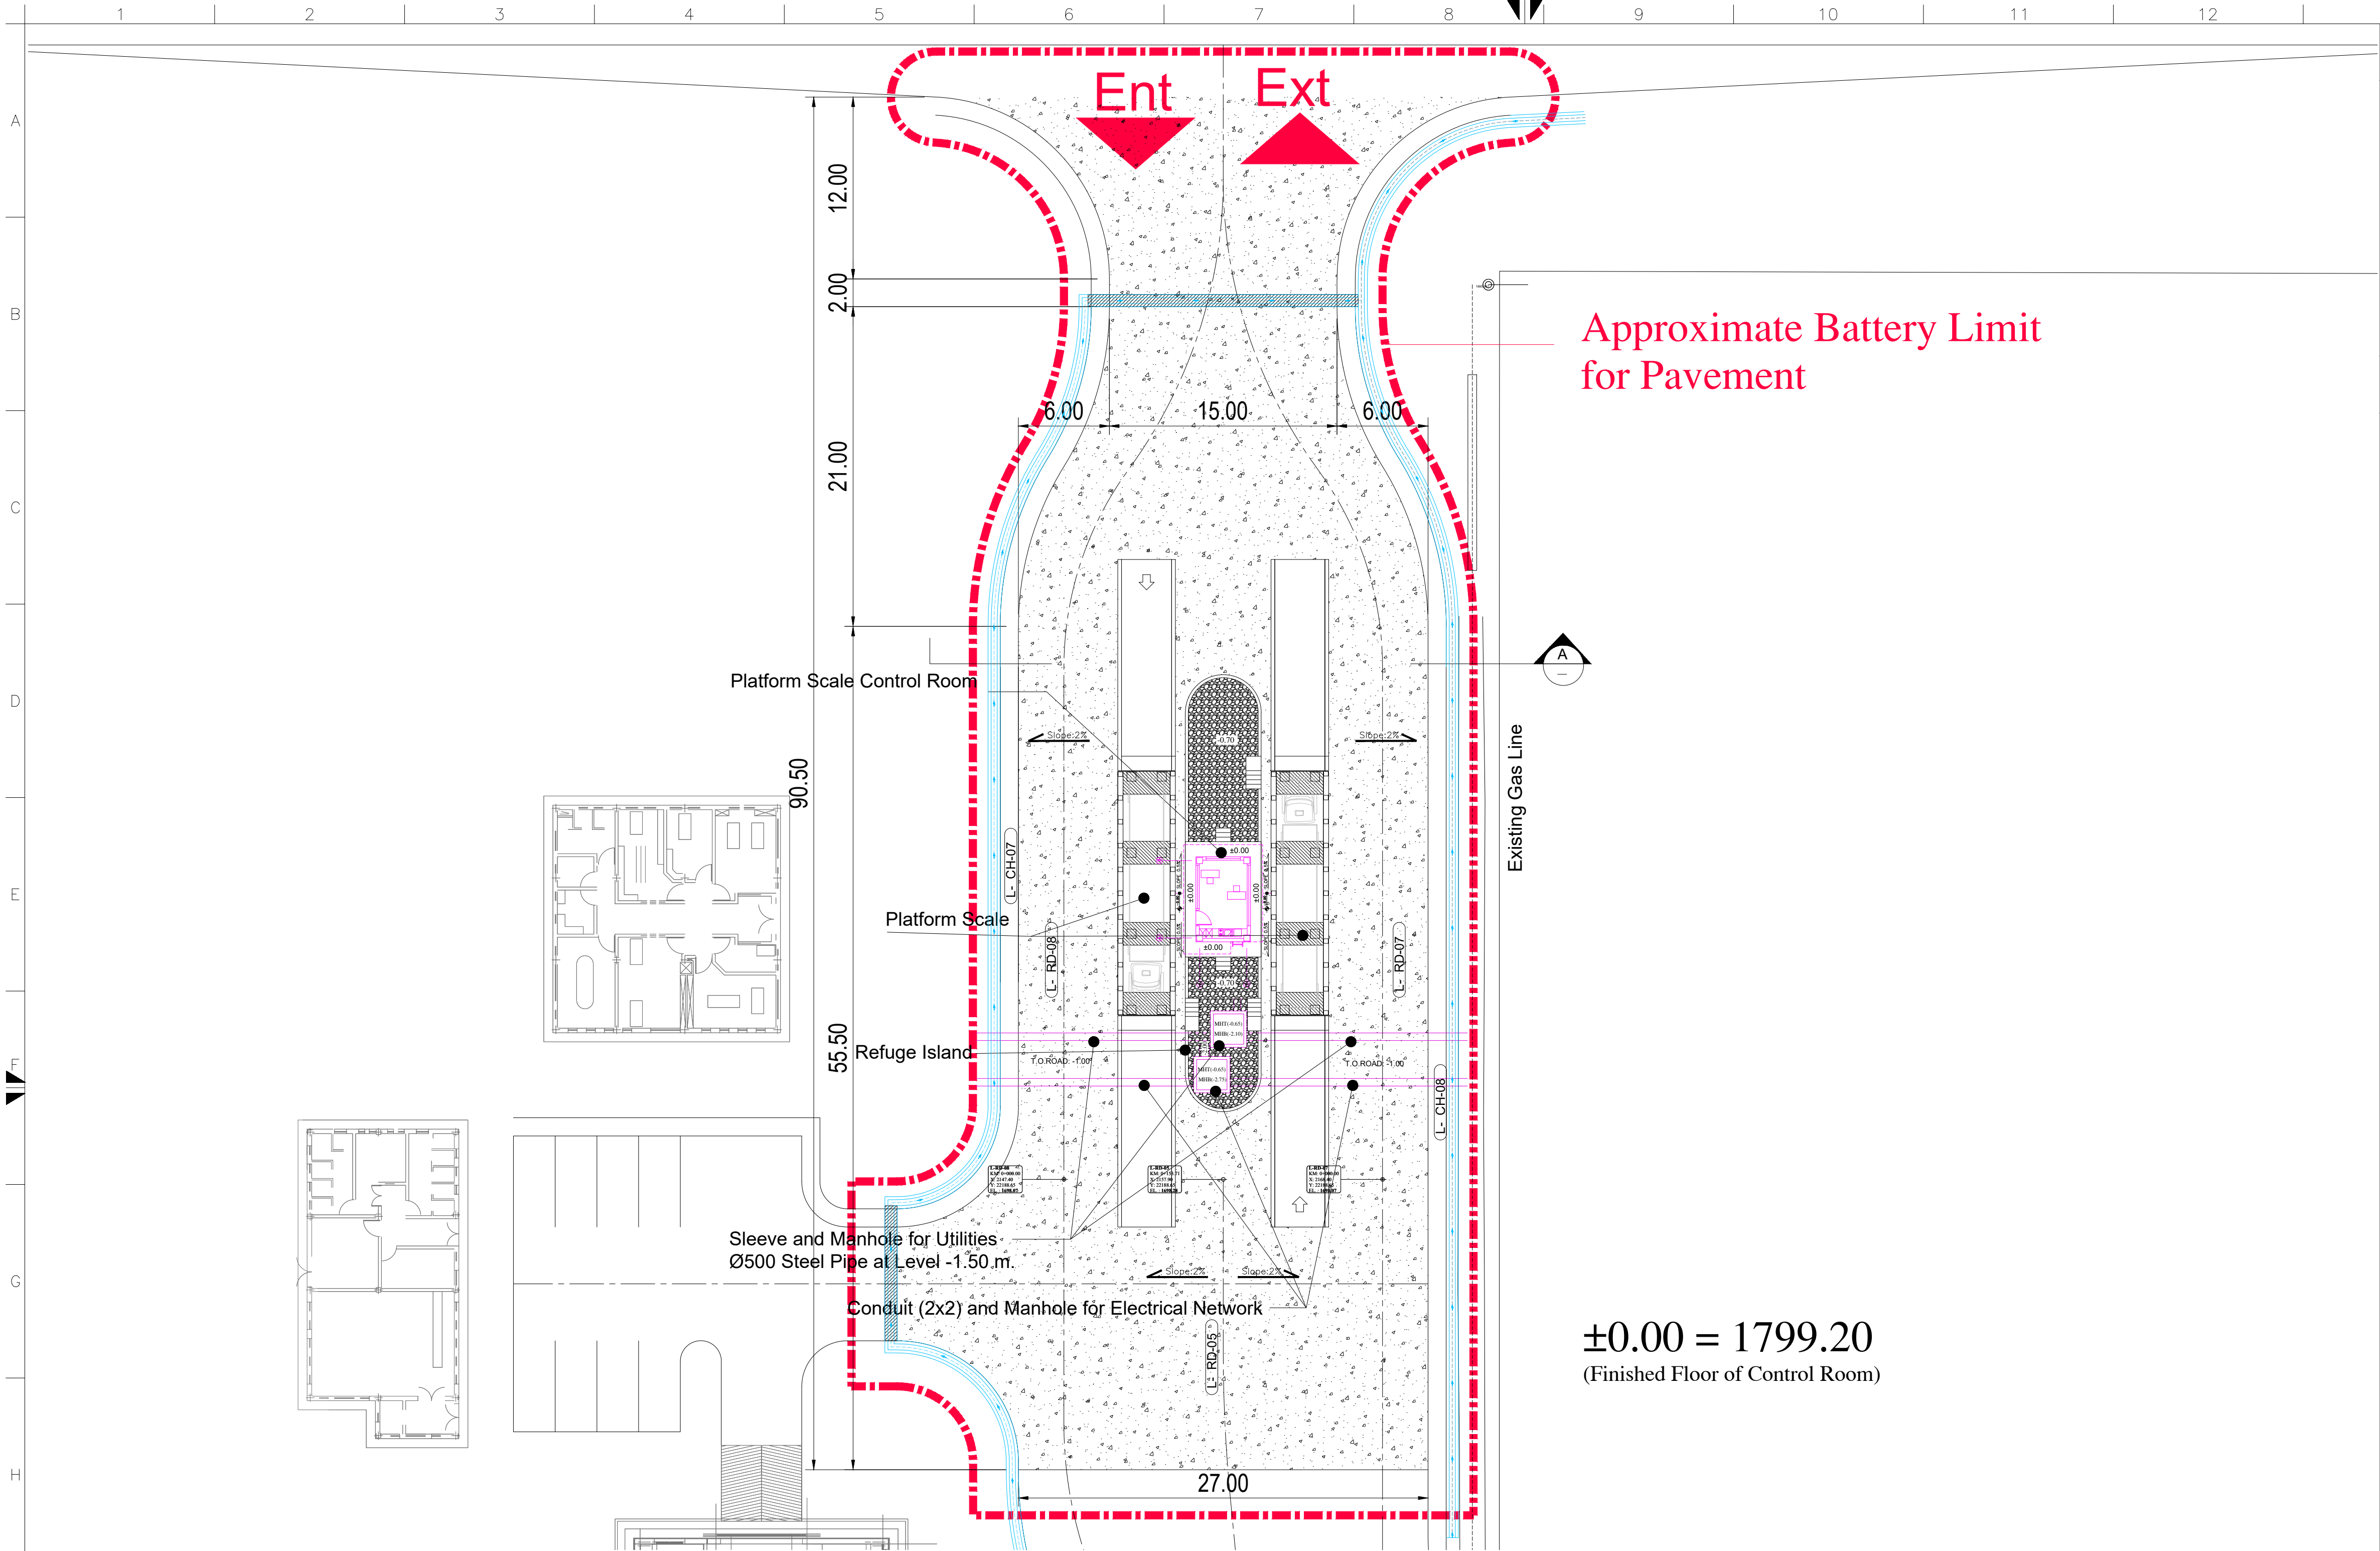


WHEIGHING STATION LAYOUT

SC:1:250

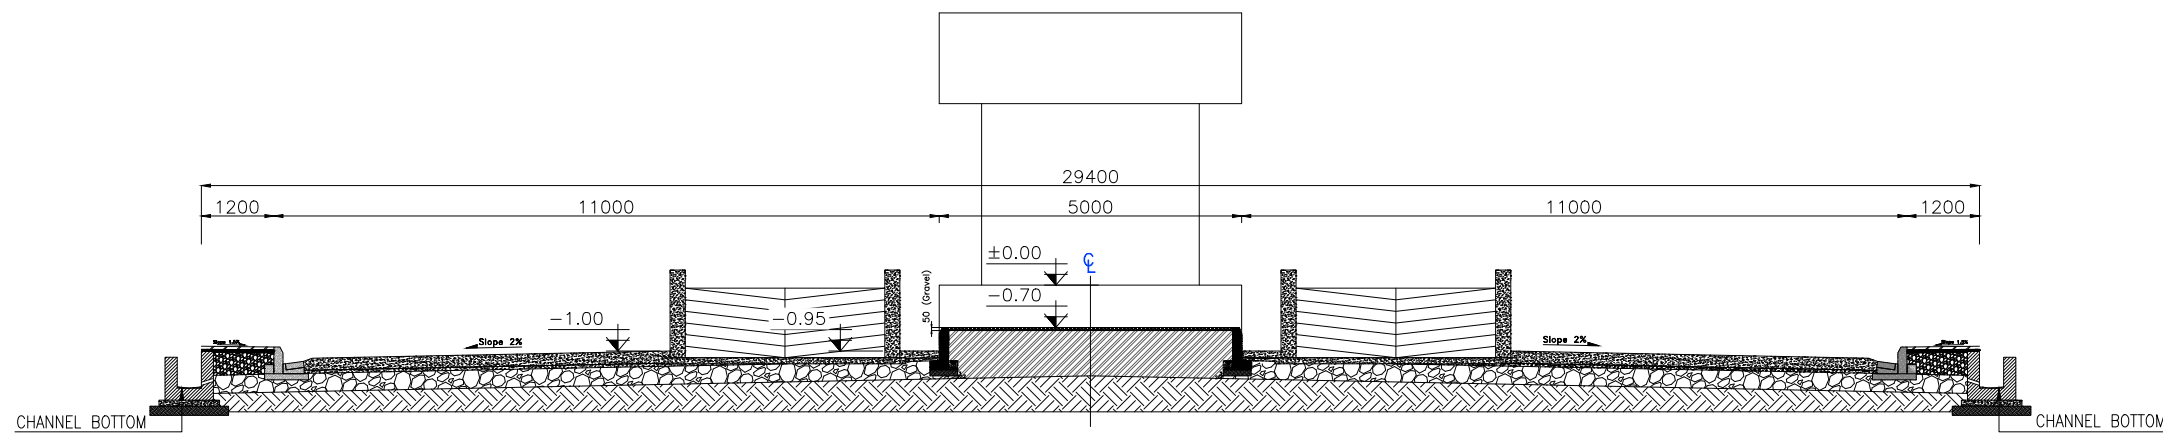

SECTION A-A

SC:1:125

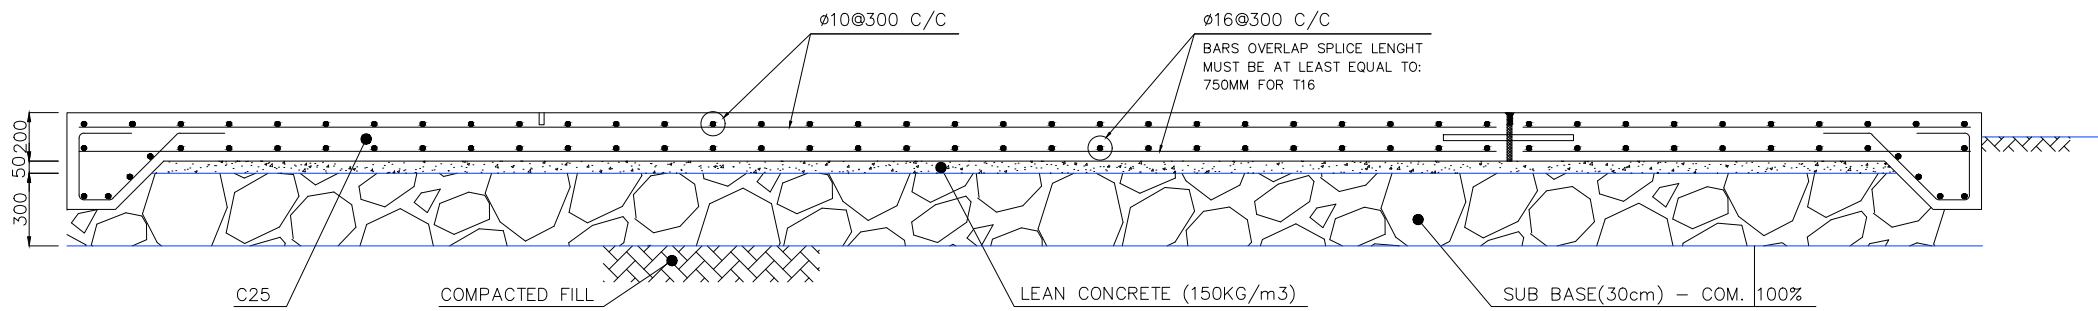

CONCRETE PAVEMENT DETAIL


SC:1:5

REFERENCES

NOTE

for TENDER DOCUMENT

CLIENT:

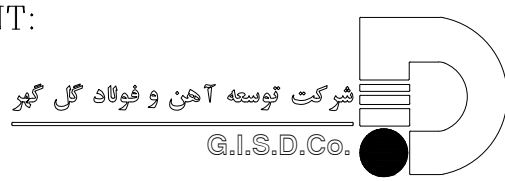

CONSULTANT:



CONTRACTOR:

SUBCONTRACTOR:

|           |             |            |       |                                |
|-----------|-------------|------------|-------|--------------------------------|
|           | Name        | Date:      | Sign. | CLIENT DOC . NO.               |
| Approved  | A.MONFARED  | 1405.03.26 | --    | S-LM01-D-LIM-WWHS-DWG-CV-011   |
| Checked:  | AH.KOSARIEH | 1405.03.26 | --    | PROJECT NO.: 157DCGS0060101-01 |
| Designed: | P.ARSHI     | 1405.03.26 | --    | SCALE 1:1000 DOC CLASS NO.: -- |

PROJECT: LIME PLANT WEIGHING STATION

DRAWING TITLE: LAYOUT PLAN & SECTIONS

| DRAWING NO. |              |                |           |           |               |                 |           |     |      |       |
|-------------|--------------|----------------|-----------|-----------|---------------|-----------------|-----------|-----|------|-------|
| REGION CODE | PROJECT CODE | SUB PHASE CODE | AREA CODE | UNIT CODE | DOC TYPE CODE | DISCIPLINE CODE | SERIAL NO | REV | SIZE | SHEET |
| S           | LM01         | D              | LIM       | WWHS      | DWG           | CV              | 001       | 1   | A1   | 1/1   |