



THIS PRINT AND ALL THE INFORMATION HEREON IS THE PROPERTY OF BARSOO MUST NOT BE MADE PUBLIC, COPIED OR USED IN ANY WAY DETRIMENTAL TO OUR INTEREST. IT IS LOANED SUBJECT TO RETURN ON DEMAND, UNLESS FURNISHED UNDER CONTRACT.

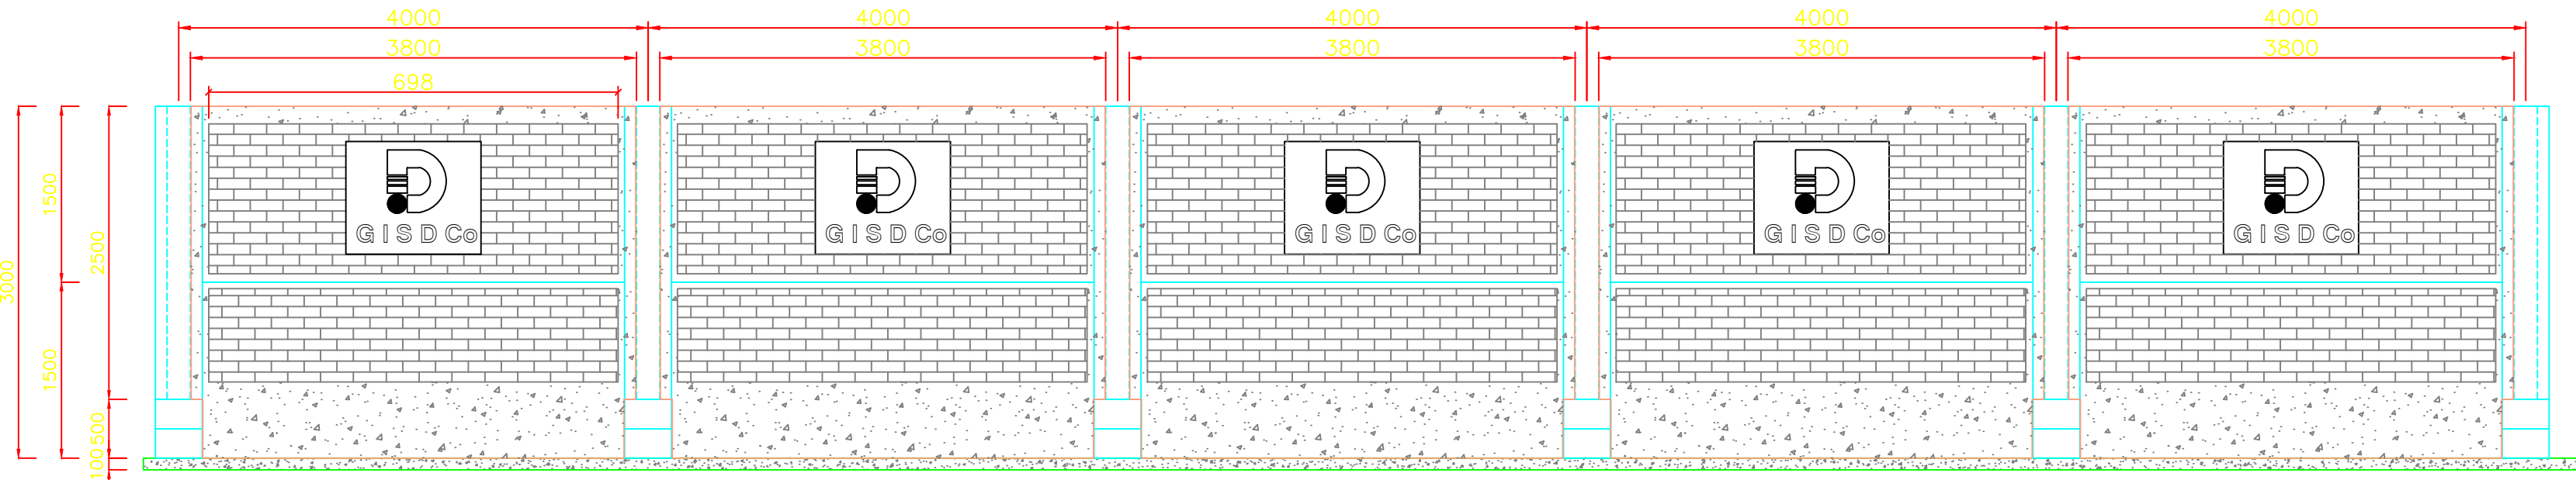


BOUNDARY WALL PLAN

SC:1:50

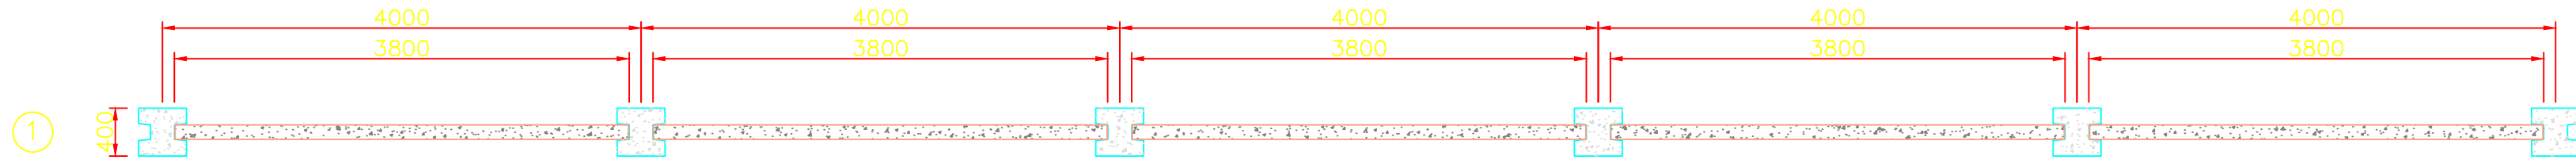

VIEW A

SC:1:50

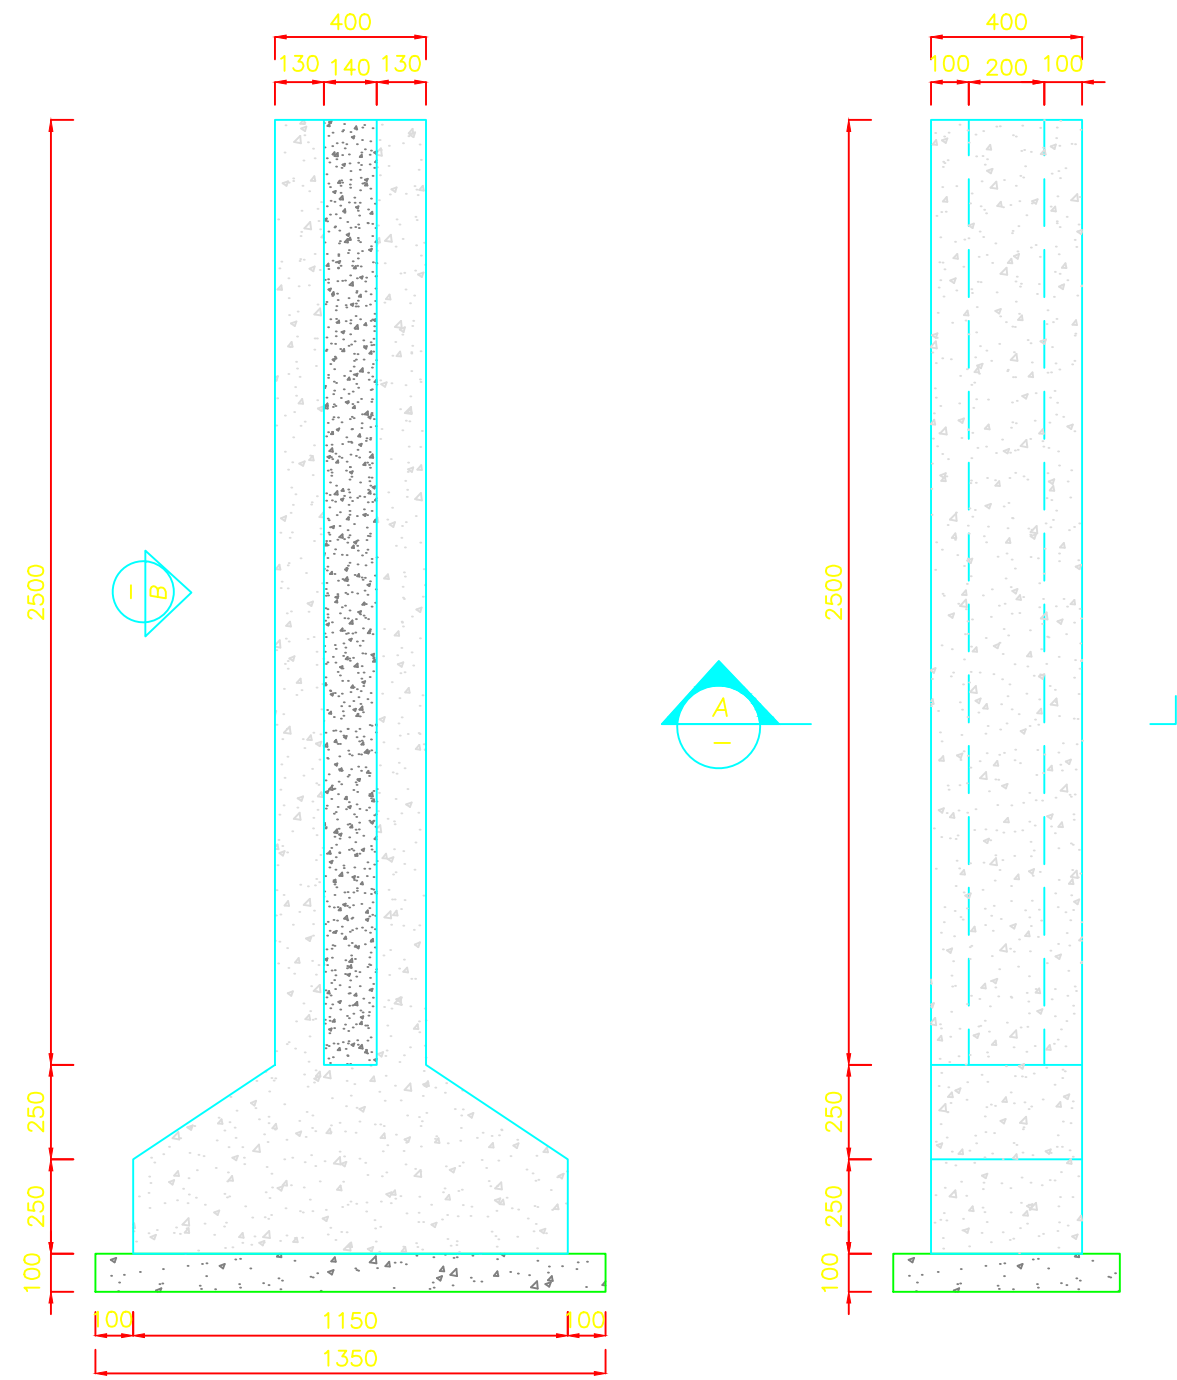


COLUMN PLAN

SC:1:20


VIEW B

SC:1:20

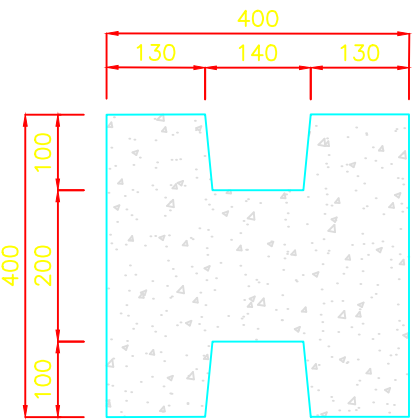


SECTION A-A

SC:1:10

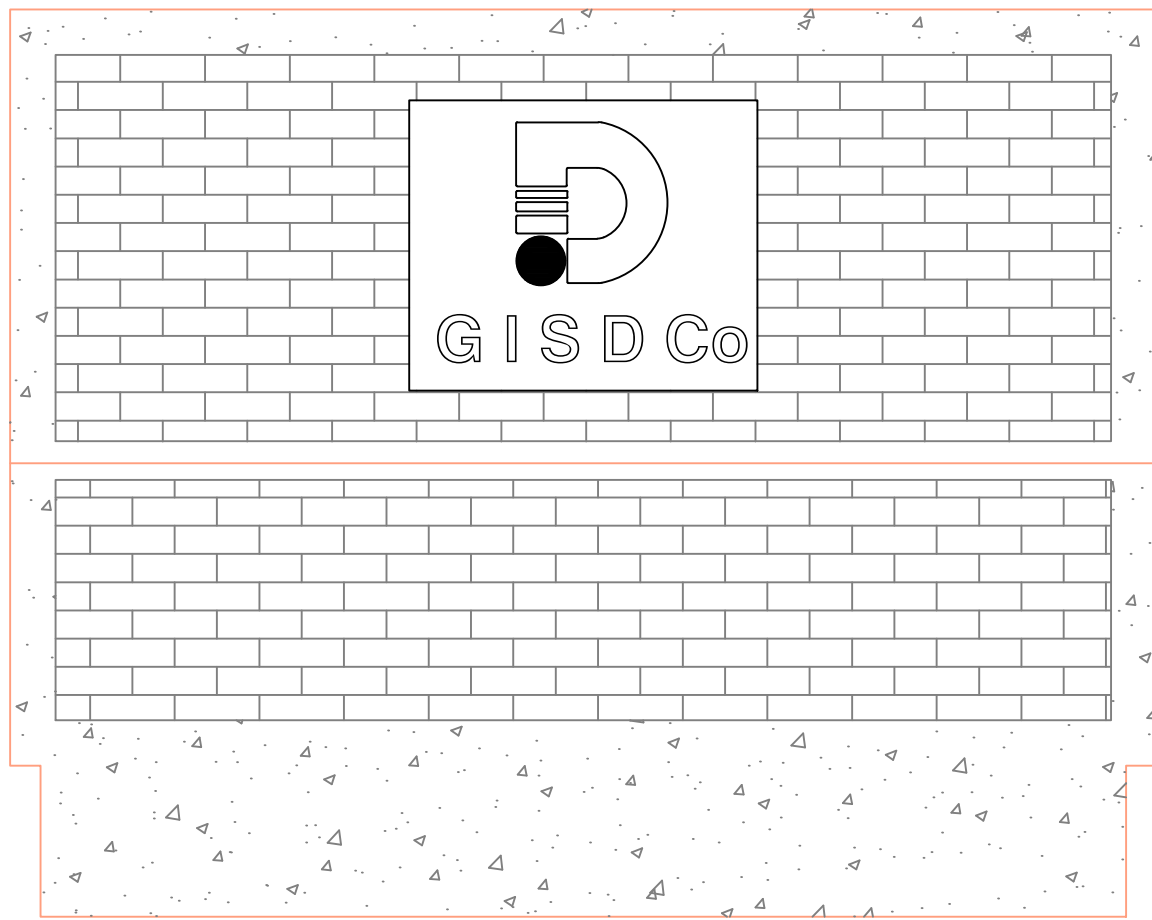



WALLS VIEW

SC:1:25

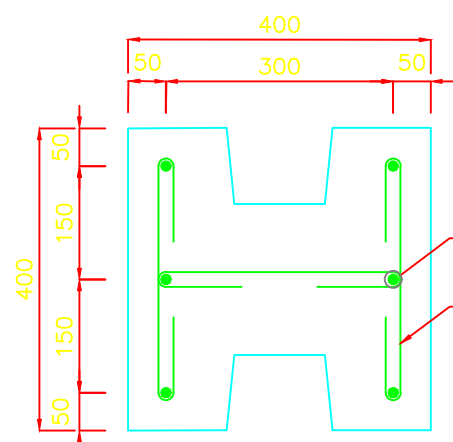


SECTION REINFORCEMENT

SC:1:10

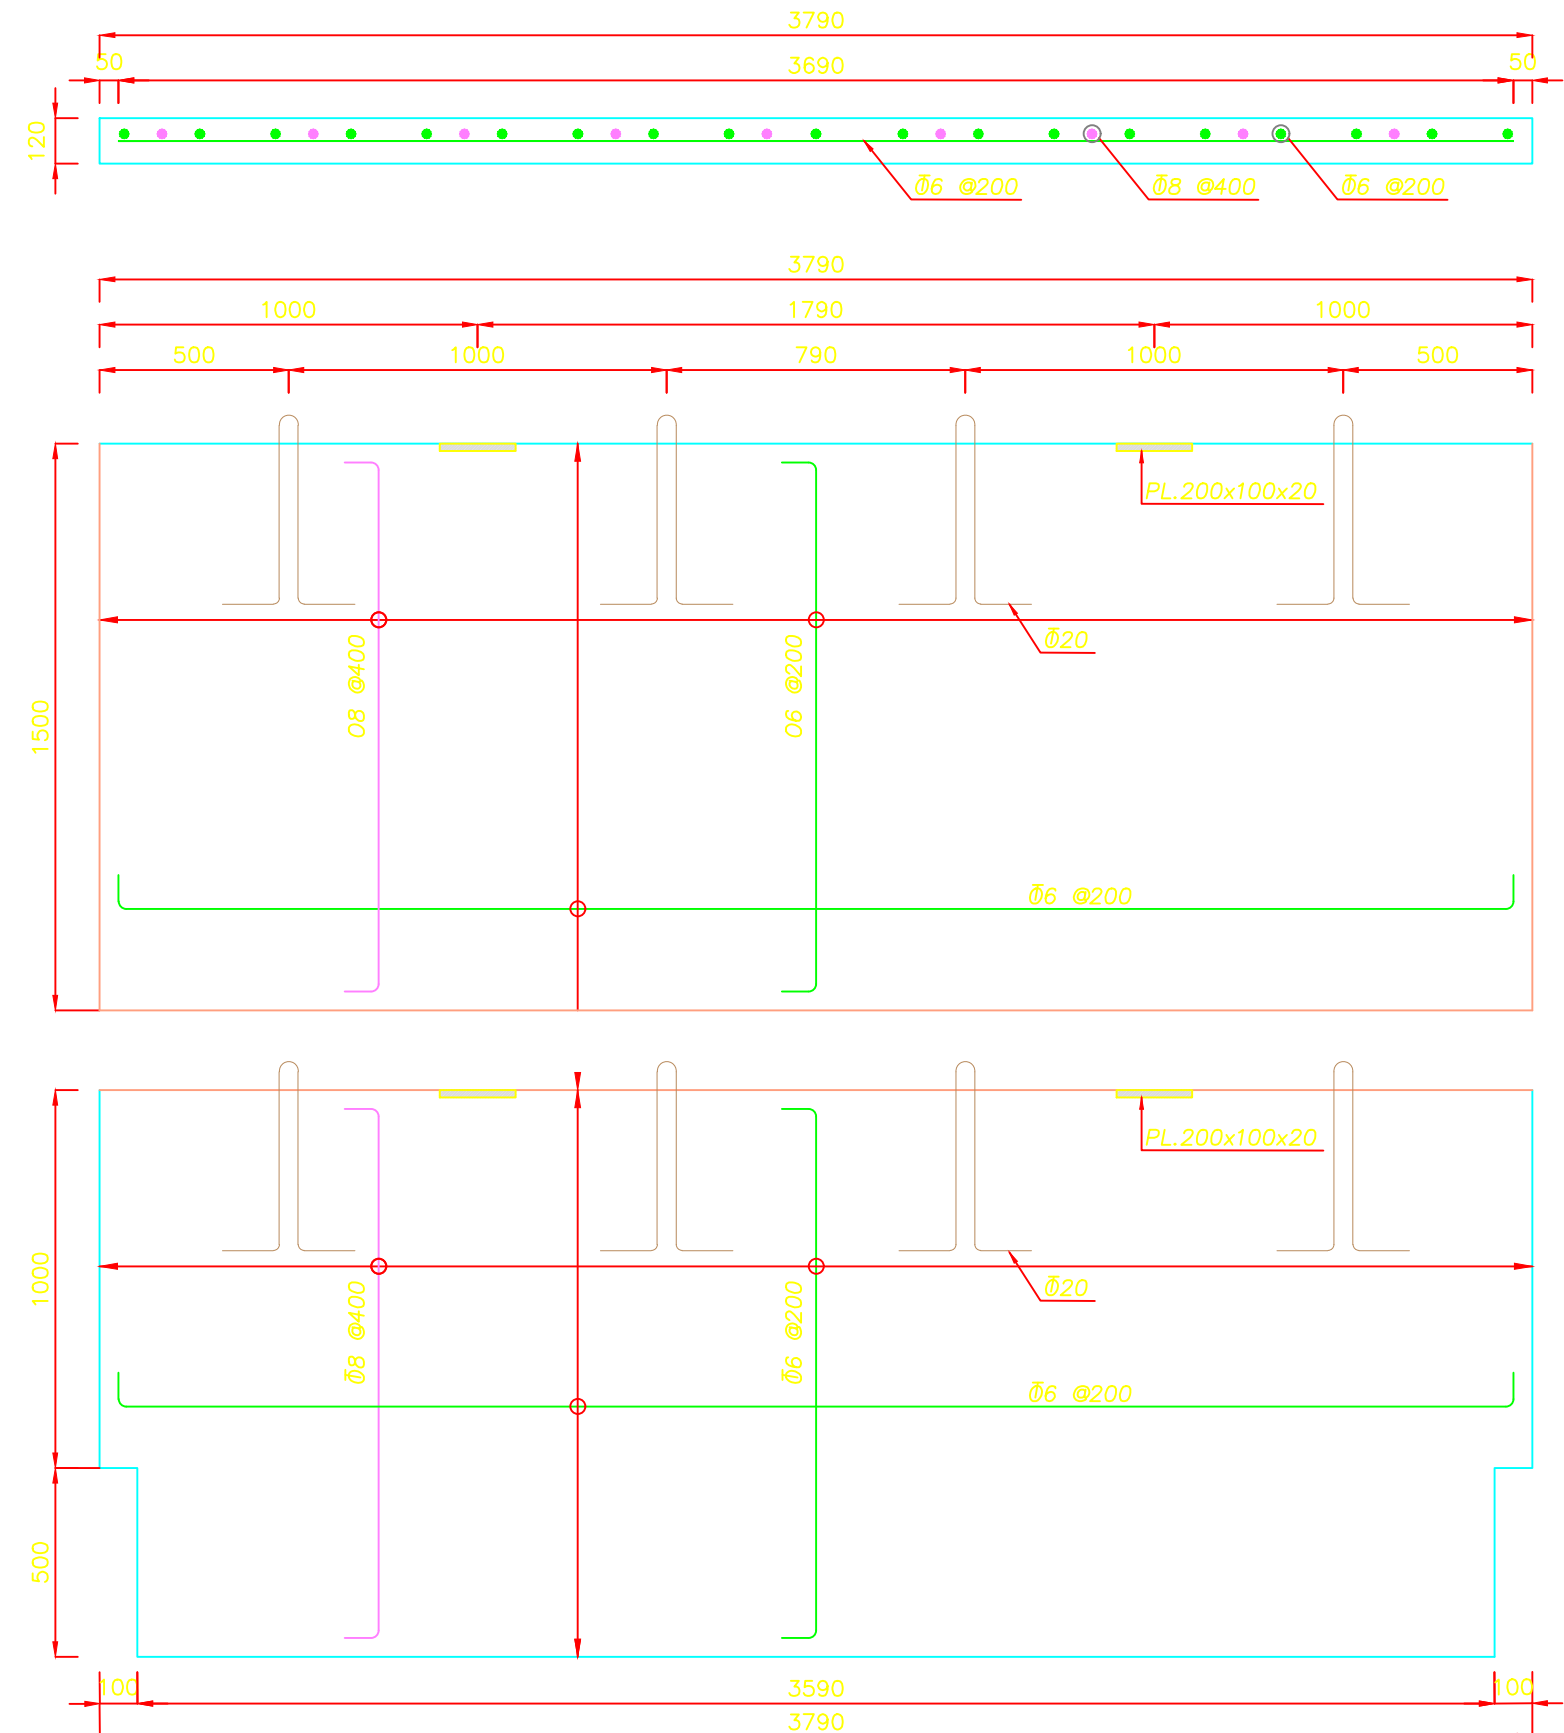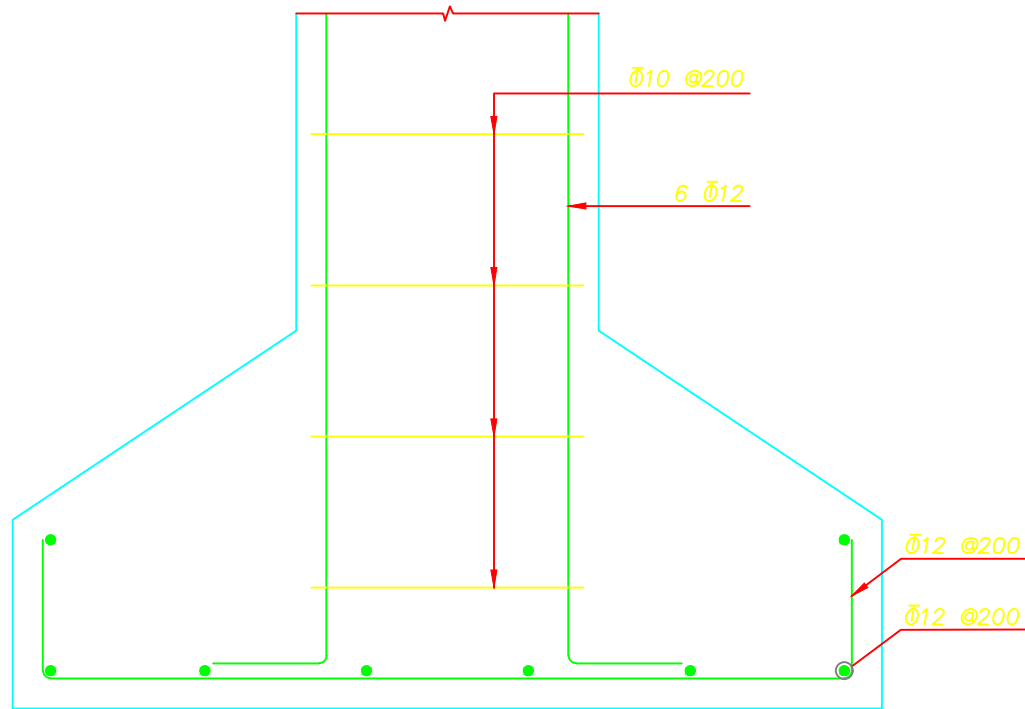

WALL REINFORCEMENT PLAN

SC:1:20

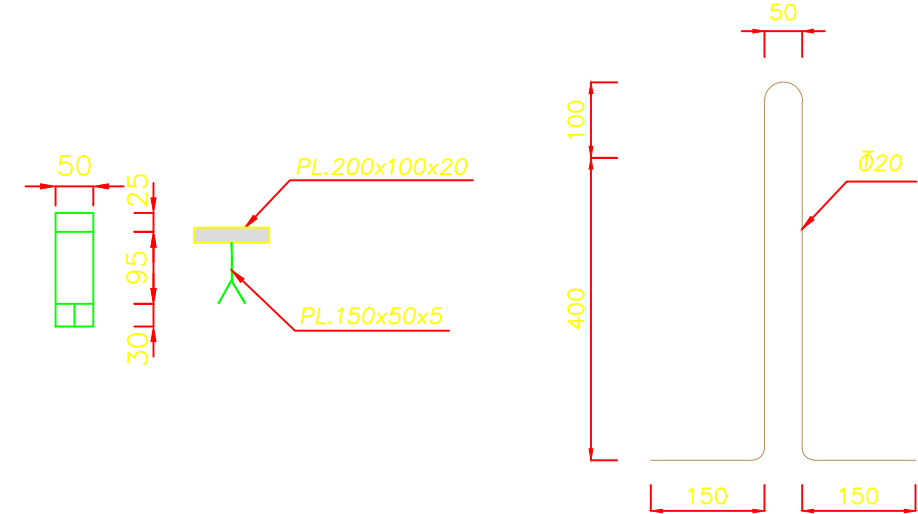

DETAILS

SC:1:10

for Tender

CLIENT:

CONSULTANT:

BARSOO
CONSULTING and PROJECT MANAGEMENT

CONTRACTOR:

SUBCONTRACTOR:

	Name	Date:	Sign.	CLIENT DOC . NO.						
Approved	A.MONFARED	1404.01.26	--	G-GC01-B-GEN-GEN-DWG-CV-002						
Checked:	AH.KOSARIEH	1404.01.26	--	PROJECT NO.: 157DCGS0050102						
Designed:	J.MALEKIAN	1404.01.26	--	SCALE1:1000			DOC CLASS NO.: --			
PROJECT: GOLGOHAR BOUNDARY WALL										
DRAWING TITLE: BOUNDARY WALL PLAN & DETAIL & SECTIONS										
DRAWING NO.										
REGION CODE	PROJECT CODE	SUB PHASE CODE	AREA CODE	UNIT CODE	DOC TYPE CODE	DISCIPLINE CODE	SERIAL NO	REV	SIZE	SHEET
G	GC01	B	GEN	GEN	DWG	CV	001	00	A1	1/2