



COLUMN PLAN

SC.1:25

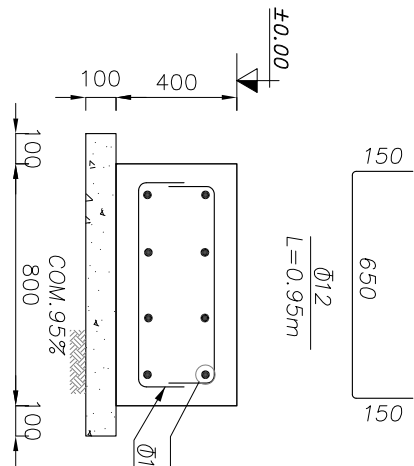


SECTION A-A

SC.1:25

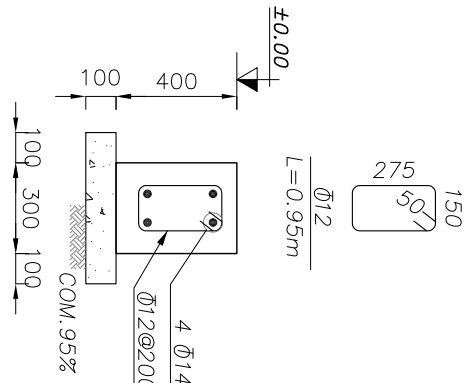


SECTION B-B

SC.1:25

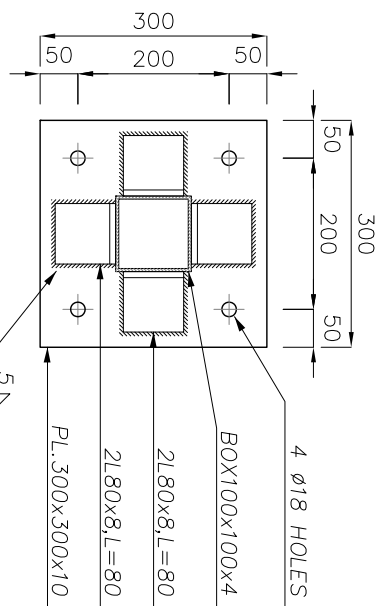


BASE PLATE

SC.1:10

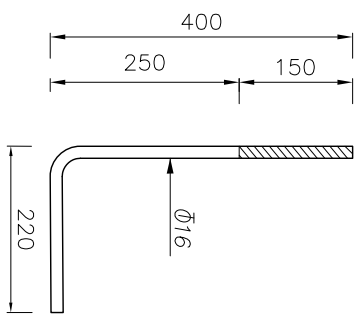


ANCHOR BOLT M16

SC.1:10

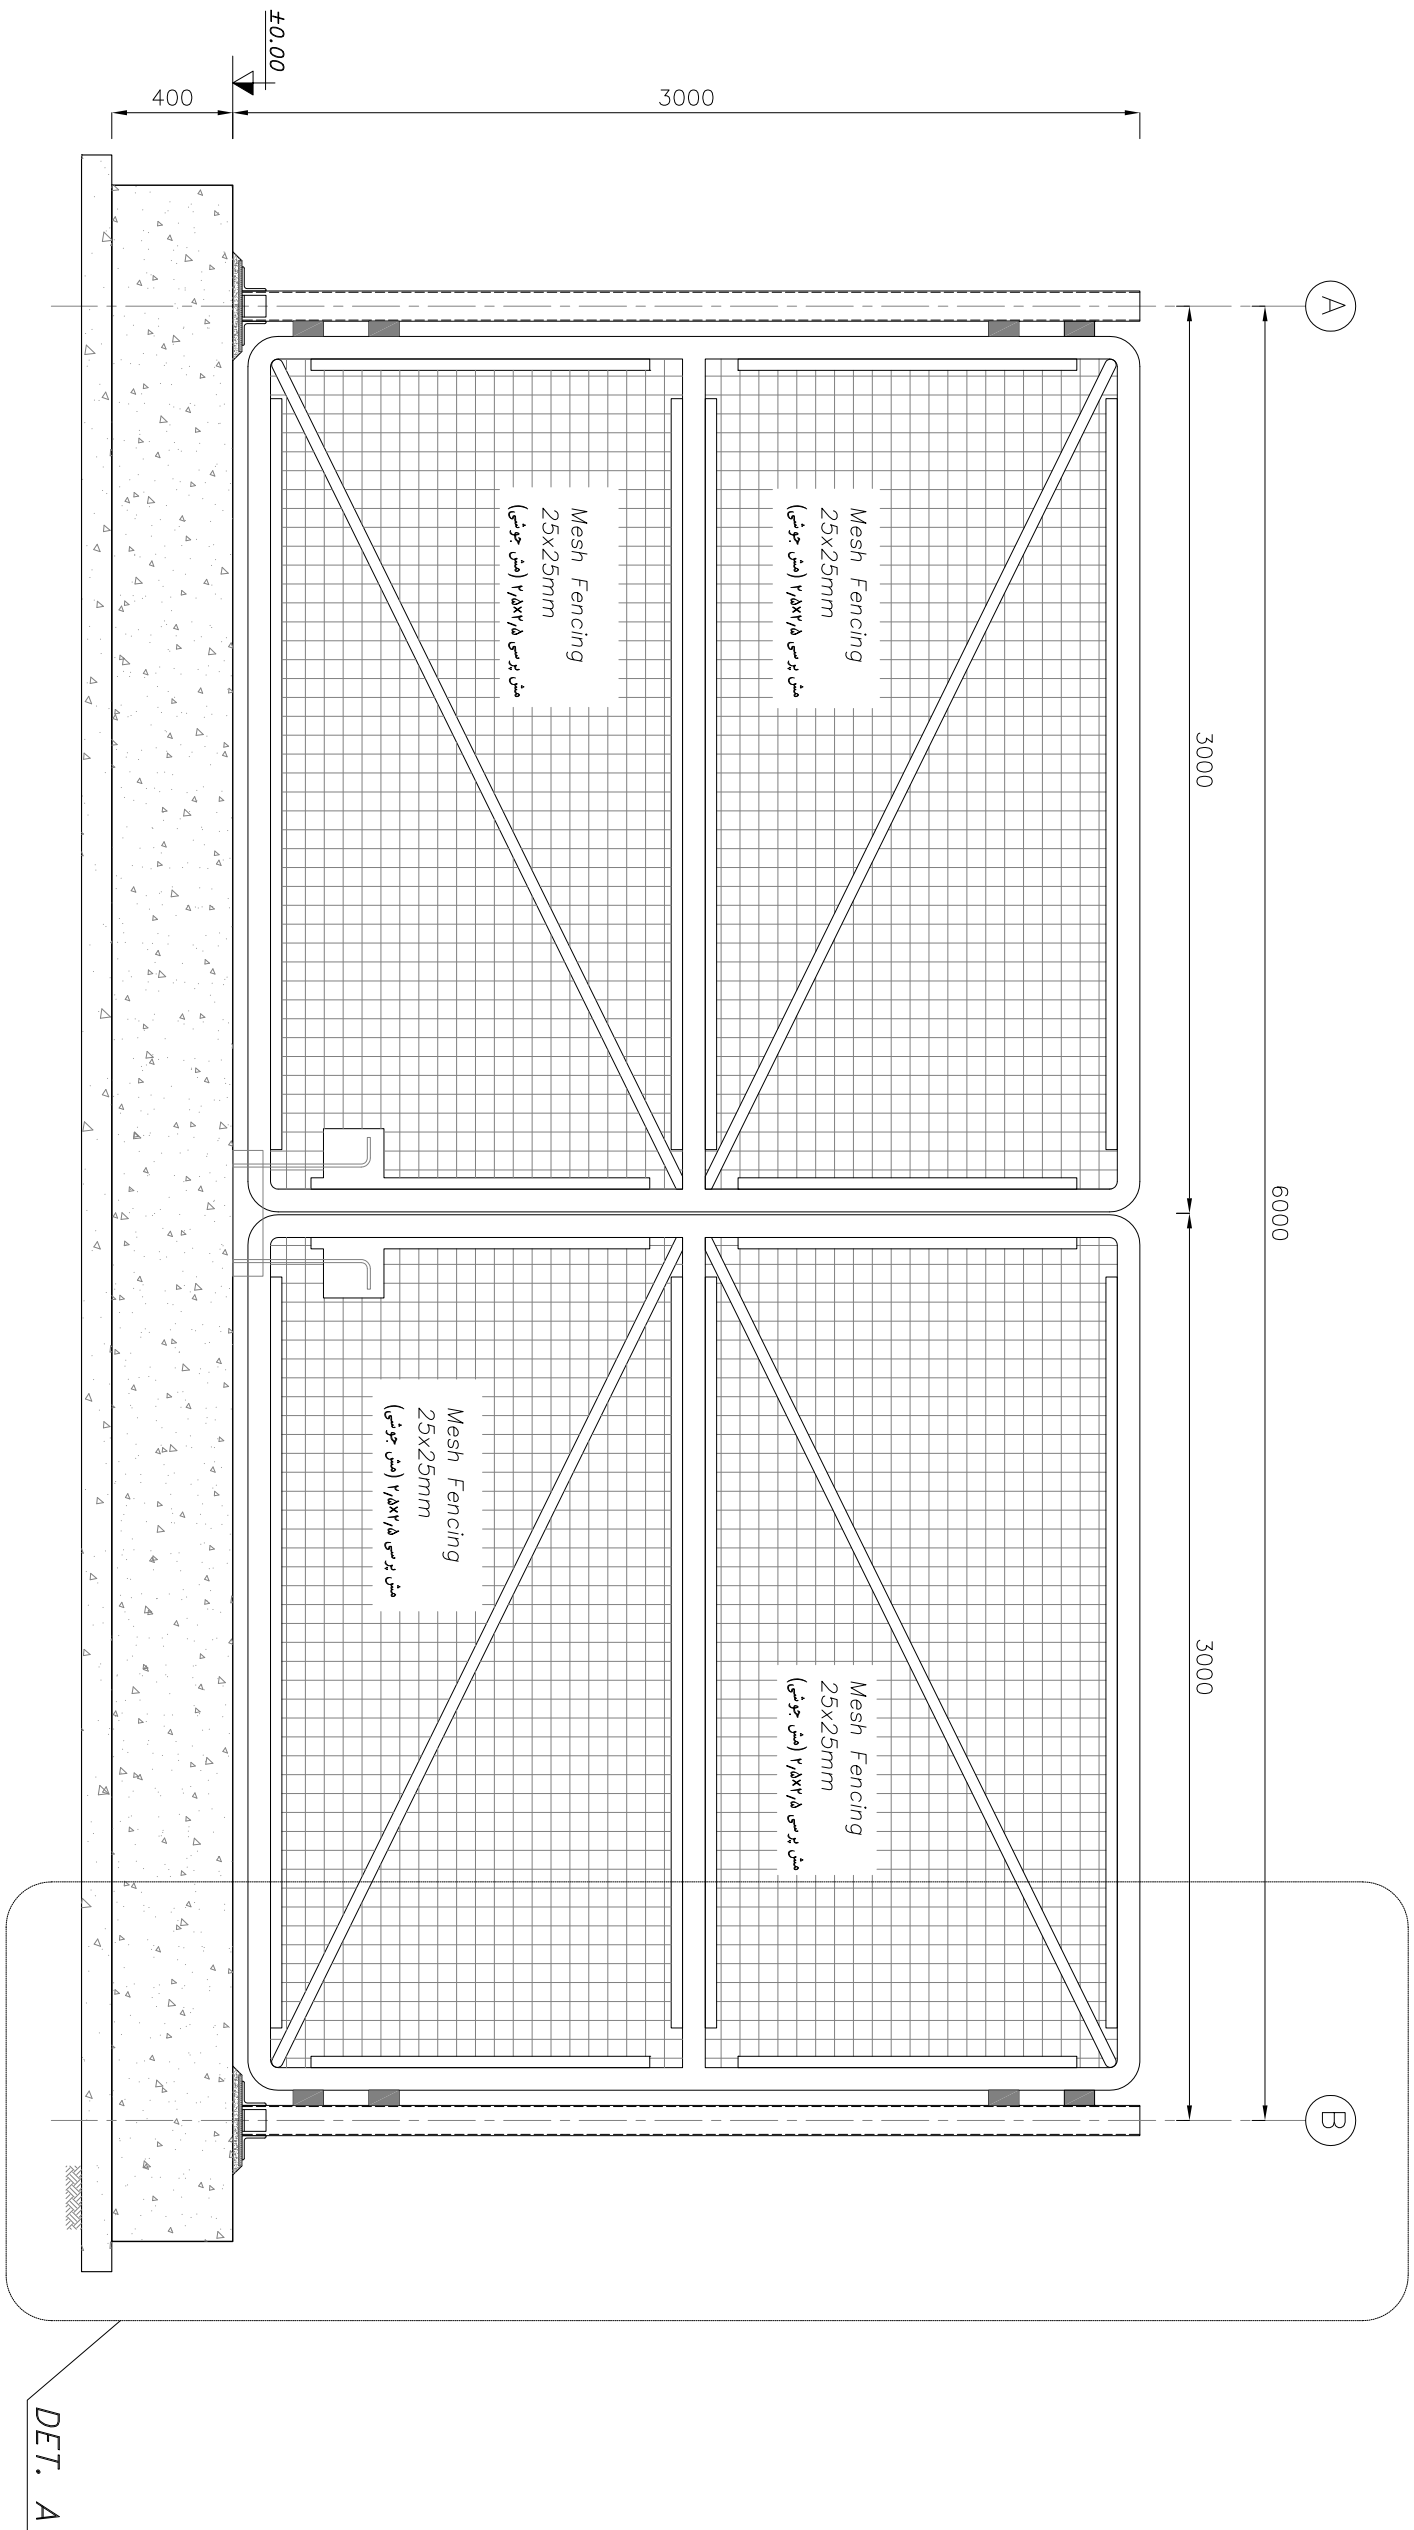

SECTION C-C

SC.1:25

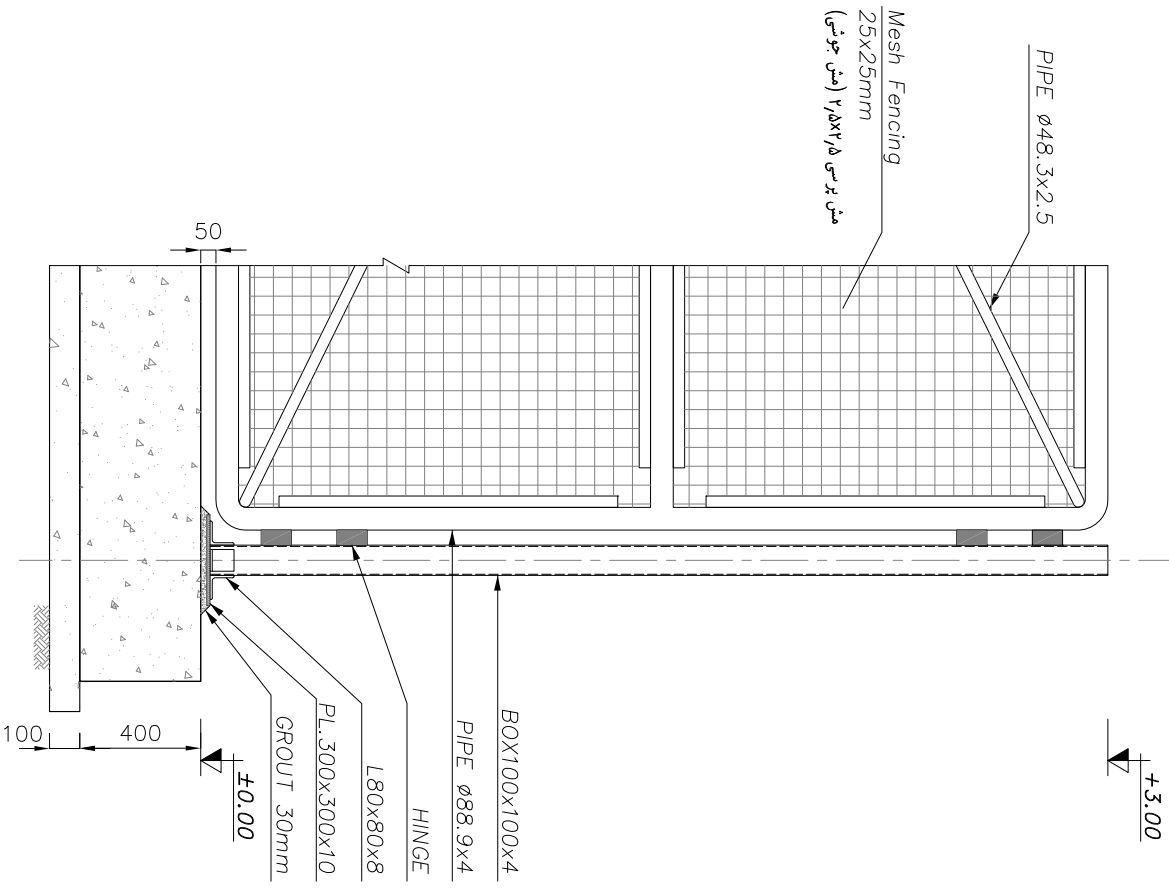

DETAIL A

SC.1:25

Rev.	DESCRIPTION	Checked	Approved	Date
1				

CLIENT:										CONSULTANT:									
PROJECT CODE										PROJECT NO. 157DCGS0050103									
SUB PHASE CODE										SUB CONTRACTOR:									
AREA CODE										CLIENT DOC. NO.									
UNIT CODE										PROJECT CLASS NO.: --									
DOC TYPE CODE										SCALE 1:1000									
DWG CODE										DWG CLASS NO.: --									
CV CODE										SERIAL NO									
001										REV									
00										SIZE									
A1										SHEET									
1/1																			

for Tender

CLIENT: **BARSOO** CONSULTANT: **BARSOO**

CONTRACTOR:			SUBCONTRACTOR:		
	Name	Date:	Sign.	CLIENT DOC. NO.	
Approved	A MONARD	1404.01.26	--	E-GC01-B-GEN-GEN-DWG-CV-001	
Checked:	AHKOSARIEH	1404.01.26	--	PROJECT NO.: 157DCGS0050103	
Designed:	J.MALEKIAN	1404.01.26	--	SCALE 1:1000 DOC CLASS NO.: --	
PROJECT: GOLGOHAR BOUNDARY WALL					