

REFERENCE DOCUMENTS	No.

LEGEND :


خط زمین _____

تسطیح برای دیوار _____

NOTES:

- ALL DIMENSIONS AND ELEVATIONS ARE IN METERS.
- THE COORDINATE REFERENCE SYSTEM USED IN PLAN IS LOCAL & UTM.
- THE CONTRACTOR SHALL CHECK ALL DIMENSIONS, CHANNEL LEVELS, ROAD LEVELS AND GRADING LEVELS PRIOR TO EXECUTION OF ANY EARTH WORKS.
- THE CONTRACTOR SHALL TAKE INTO CONSIDERATION ALL THE NECESSARY ACTIVITIES TO BE ABLE TO DRAIN ALL THE SURFACE WATER BASED ON LEVELING DOCUMENTS.
- ALL THE EARTHWORKS SHALL BE DONE BASED ON " ROAD GENERAL TECHNICAL SPECIFICATION (2ND EDITION) (No.101/R2) "
- THE CONTRACTOR SHALL RECORD ALL THE SOIL LAYER HEIGHTS AND VOLUMES BASED ON VISUAL CLASSIFICATION OF THE SOIL DURING EXCAVATION AT THE VERY AREA.
- CONTRACTOR HAS FULL RESPONSIBILITY IN CHECKING ALL DIMENSIONS AND QUANTITIES IN CONNECTION WITH THE CONSTRUCTION OF THE ELECTRICAL, SANITARY AND STRUCTURAL DETAILS PRIOR TO CONSTRUCTION.

KEY PLAN

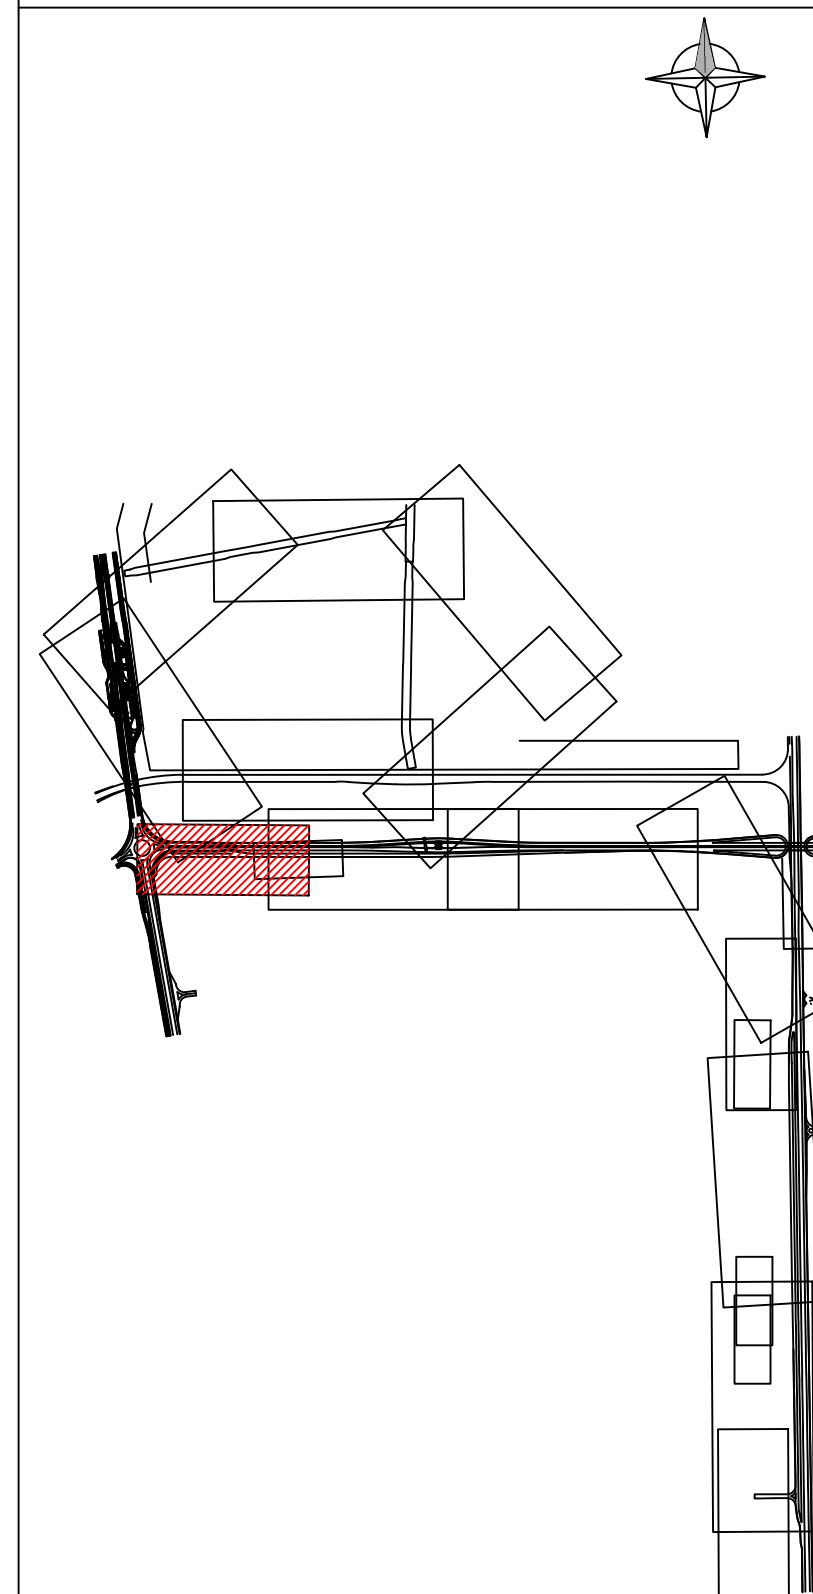

FOR TENDER

CLIENT:



CONSULTANT:	
-------------	--

BARSOO
CONSULTING and PROJECT MANAGEMENT

CONTRACTOR:

	SUBCONTRACTOR:
--	----------------

	Name	Date:	Sign.	CLIENT DOC . NO.	
Approved	A.MONFRED	07/01/2026	--	G-GC01-D-GEN-GEN-DWG-CV-004	
Checked:	A.KOSARIEH	07/01/2026	--	PROJECT NO.: 157DCGS0050107-00	
Designed:	S.HONARVAR	07/01/2026	--	SCALE AS SHOWN	DOC CLASS NO.: --

PROJECT:	GOLGOHAR BOUNDARY WALL
----------	------------------------

DRAWING TITLE: BOUNDARY WALL PLAN & PROFILE - W4

DRAWING NO.										
REGION CODE	PROJECT CODE	SUB PHASE CODE	AREA CODE	UNIT CODE	DOC TYPE CODE	DISCIPLINE CODE	SERIAL NO	REV	SIZE	SHEET
G	GR01	D	GEN	GEN	DWG	CV	004	00	A1	1 / 1