

REFERENCE DOCUMENTS	No.



LEGEND :

خط زمین _____
تسطیح برای دیوار _____

NOTES:

- ALL DIMENSIONS AND ELEVATIONS ARE IN METERS.
- THE COORDINATE REFERENCE SYSTEM USED IN PLAN IS LOCAL & UTM.
- THE CONTRACTOR SHALL CHECK ALL DIMENSIONS, CHANNEL LEVELS, ROAD LEVELS AND GRADING LEVELS PRIOR TO EXECUTION OF ANY EARTH WORKS.
- THE CONTRACTOR SHALL TAKE INTO CONSIDERATION ALL THE NECESSARY ACTIONS TO BE ABLE TO DRAIN ALL THE SURFACE WATER BASED ON LEVELING DOCUMENTS.
- ALL THE EARTHWORKS SHOULD BE DONE BASED ON " ROAD GENERAL TECHNICAL SPECIFICATION (2ND EDITION) (No.101-R2) "
- THE CONTRACTOR SHALL RECORD ALL THE SOIL LAYER HEIGHTS AND VOLUMES BASED ON VISUAL INSPECTION OF THE SOIL DURING EXCAVATION AT THE VERY AREA.
- THE CONTRACTOR HAS FULL RESPONSIBILITY IN CHECKING ALL DIMENSIONS AND VOLUMES IN CONNECTION WITH THE EXCAVATION, AND THE CONTRACTOR SHALL PROVIDE ELECTRICAL, SANITARY AND STRUCTURAL DETAILS PRIOR TO CONSTRUCTION.

KEY PLAN

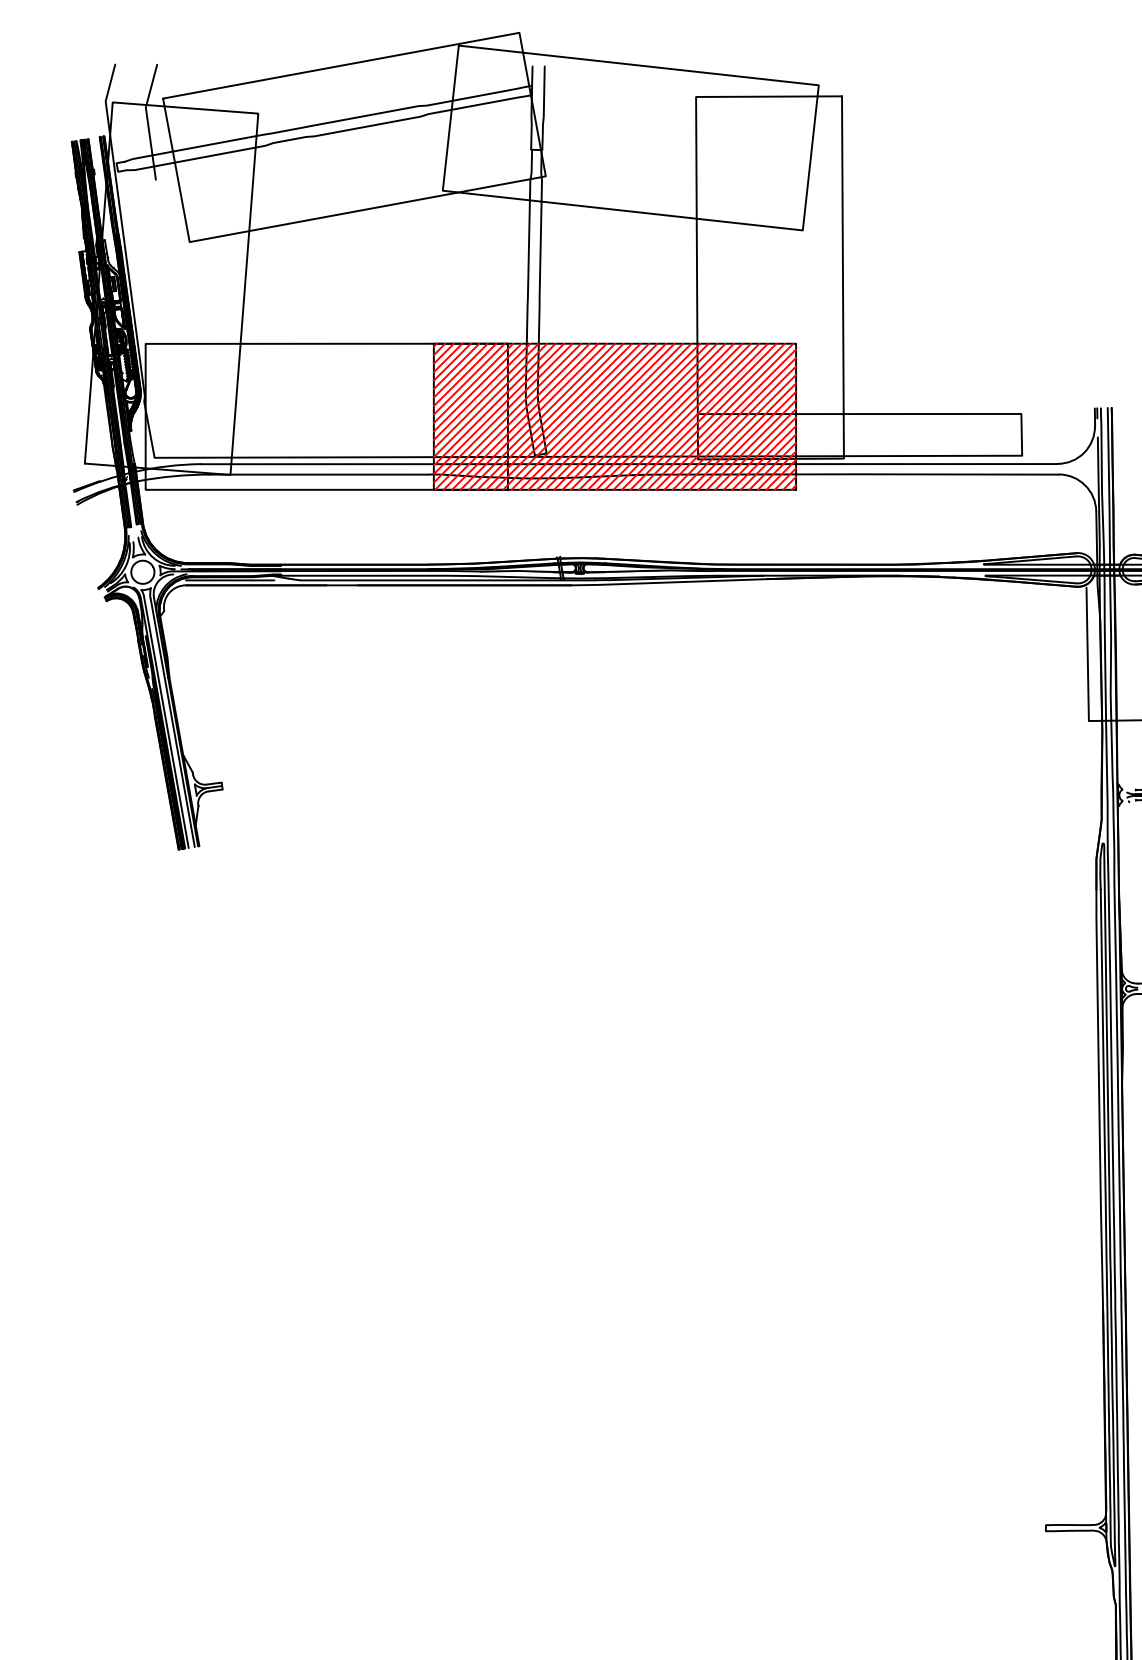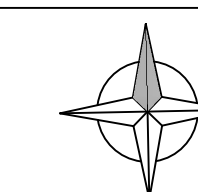

FOR TENDER

[illegible]