

| REFERENCE DOCUMENTS | No. |
|---------------------|-----|
| | |

LEGEND :


خط زمین _____

تسطیح برای دیوار _____

NOTES:

- ALL DIMENSIONS AND ELEVATIONS ARE IN METERS.
- THE COORDINATE REFERENCE SYSTEM USED IN PLAN IS LOCAL & UTM.
- THE CONTRACTOR SHALL CHECK ALL DIMENSIONS, CHANNEL LEVELS, ROAD LEVELS AND GRADING LEVELS PRIOR TO EXECUTION OF ANY EARTH WORKS.
- THE CONTRACTOR SHALL TAKE INTO CONSIDERATION ALL THE NECESSARY ACTIVITIES TO BE ABLE TO DRAIN ALL THE SURFACE WATER BASED ON LEVELING DOCUMENTS.
- ALL THE EARTHWORKS SHALL BE DONE BASED ON " ROAD GENERAL TECHNICAL SPECIFICATION (2ND EDITION) (No.101/R2) "
- THE CONTRACTOR SHALL RECORD ALL THE SOIL LAYER HEIGHTS AND VOLUMES BASED ON VISUAL CLASSIFICATION OF THE SOIL DURING EXCAVATION AT THE VERY AREA.
- CONTRACTOR HAS FULL RESPONSIBILITY IN CHECKING ALL DIMENSIONS AND QUANTITIES IN CONNECTION WITH THE CONSTRUCTION OF THE ELECTRICAL, SANITARY AND STRUCTURAL DETAILS PRIOR TO CONSTRUCTION.

KEY PLAN

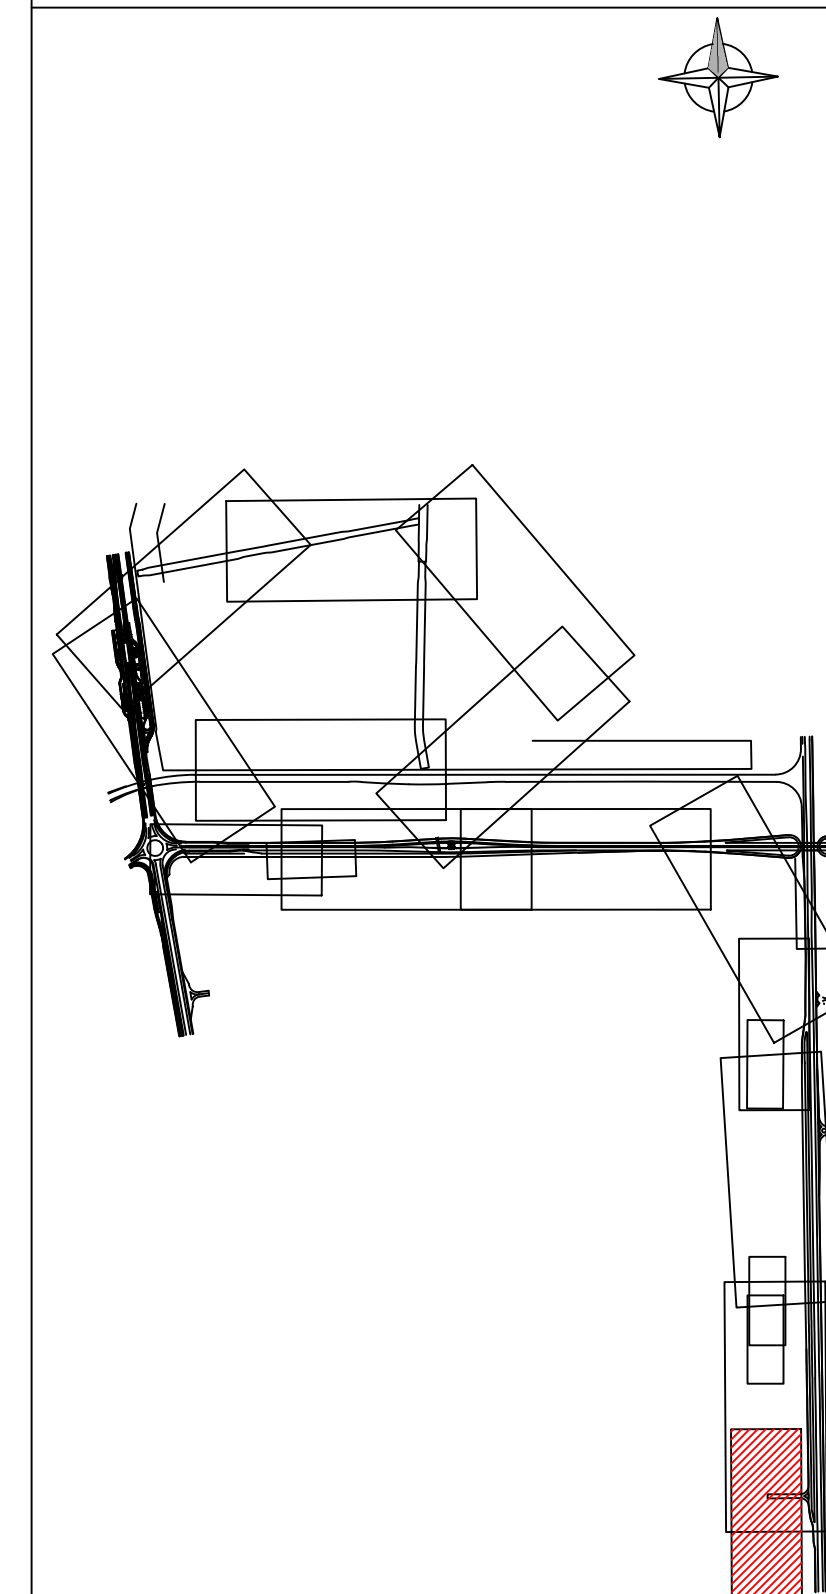

FOR TENDER

CLIENT:



| | |
|-------------|--|
| CONSULTANT: | |
|-------------|--|



CONTRACTOR:

| | |
|--|----------------|
| | SUBCONTRACTOR: |
|--|----------------|

| | | | | | |
|-----------|------------|------------|-------|--------------------------------|-------------------|
| | Name | Date: | Sign. | CLIENT DOC . NO. | |
| Approved | A.MONFRED | 07/01/2026 | -- | G-GC01-D-GEN-GEN-DWG-CV-014 | |
| Checked: | A.KOSARIEH | 07/01/2026 | -- | PROJECT NO.: 157DCGS0050117-00 | |
| Designed: | S.HONARVAR | 07/01/2026 | -- | SCALE AS SHOWN | DOC SCALE NO.: -- |

PROJECT: GOLGOHAR BOUNDARY WALL

DRAWING TITLE: BOUNDARY WALL PLAN & PROFILE - W7

| DRAWING NO. | | | | | | | | | | |
|-------------|--------------|----------------|-----------|-----------|---------------|-----------------|-----------|-----|------|-------|
| REGION CODE | PROJECT CODE | SUB PHASE CODE | AREA CODE | UNIT CODE | DOC TYPE CODE | DISCIPLINE CODE | SERIAL NO | REV | SIZE | SHEET |
| G | GR01 | D | GEN | GEN | DWG | CV | 014 | 00 | A1 | 1/1 |