

E

F

G


H

I

J

K

W10 PROFILE

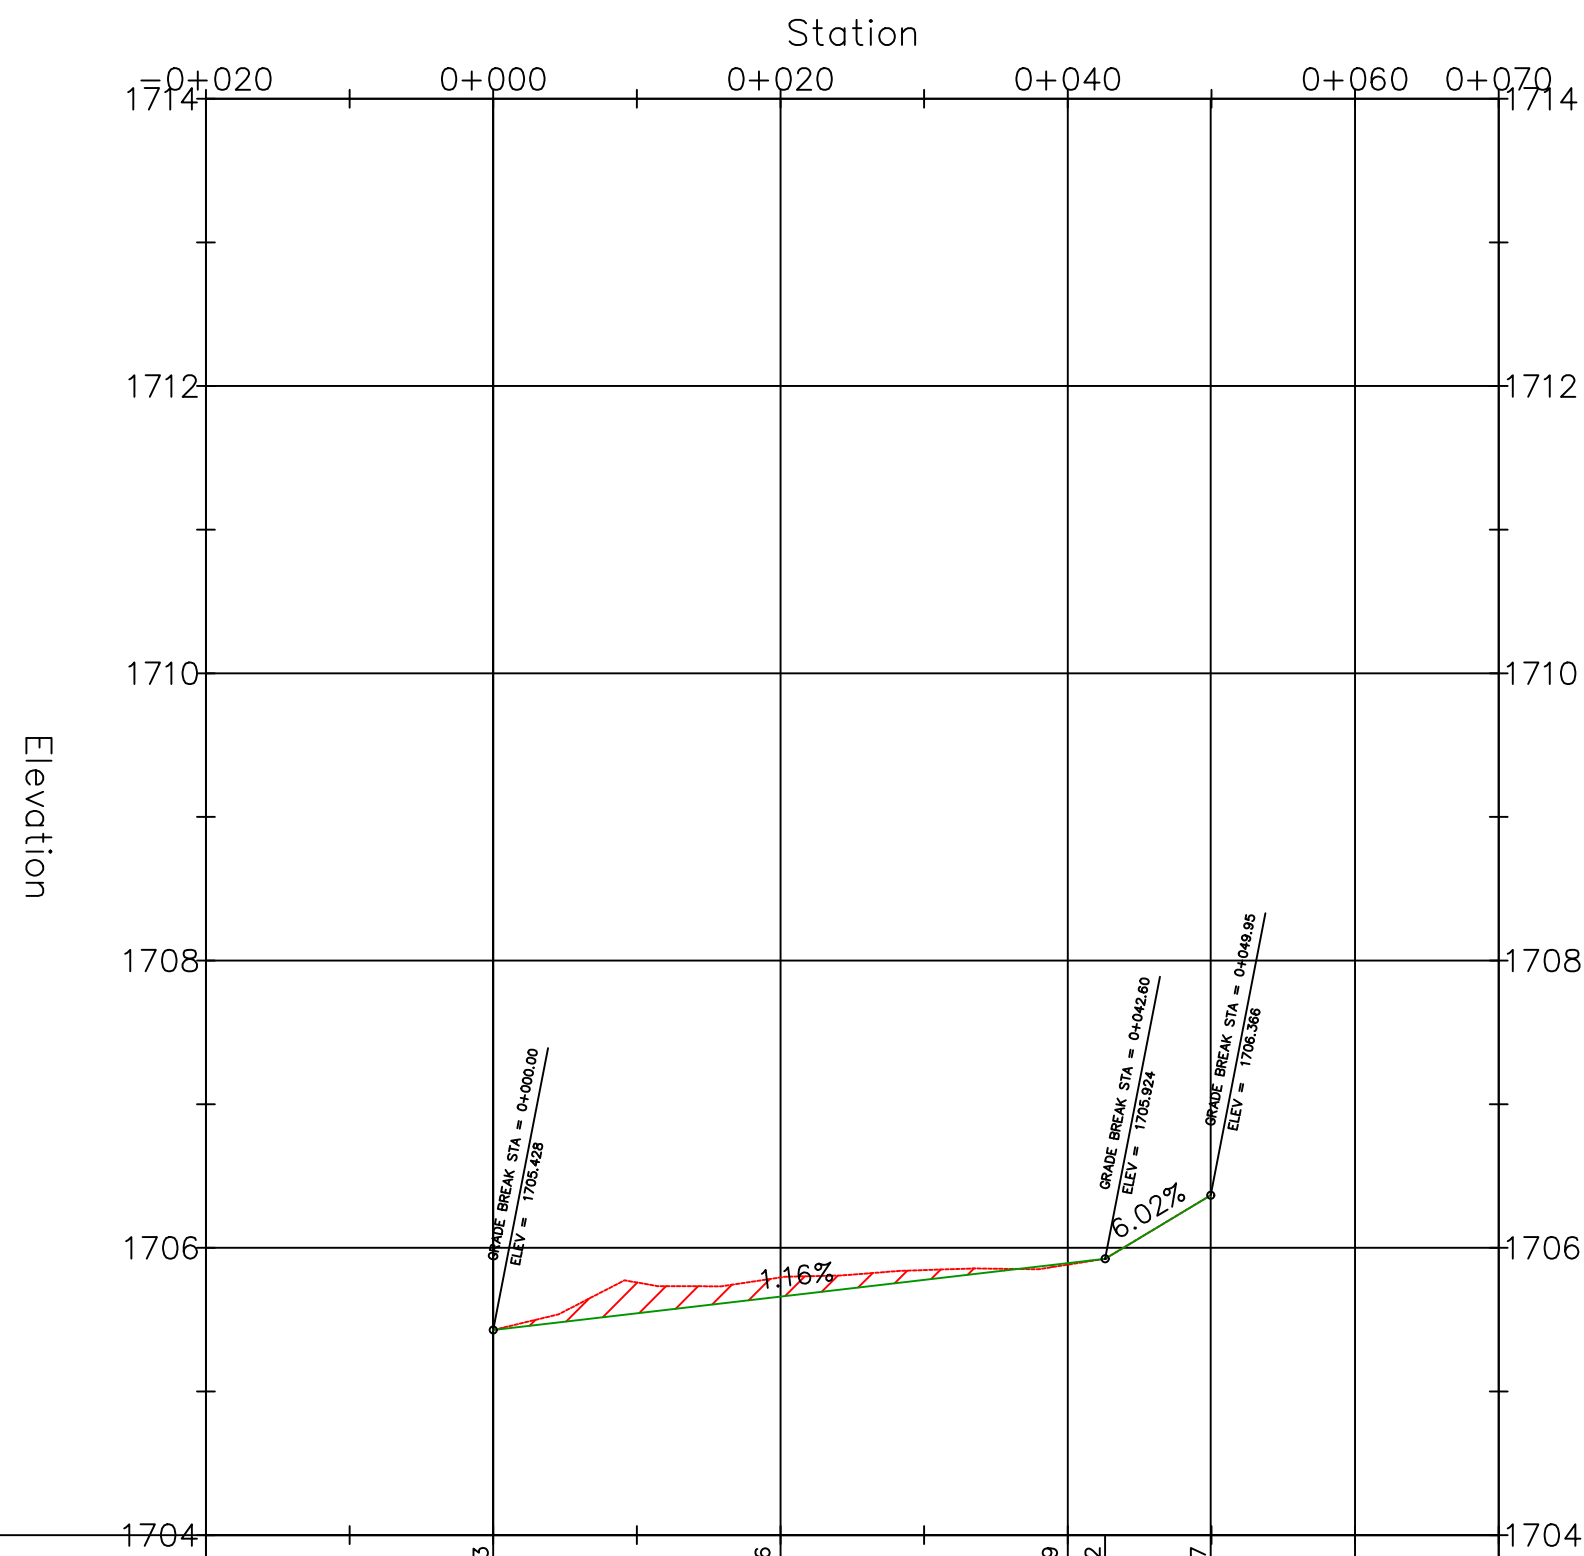

PROJECT LEVEL	0+020	1705.43	1705.66	1705.89	1705.92	1706.37	
GROUND LEVEL	0+020	1705.43	1705.79	1705.88	1705.92	1706.37	
STATION	0+020		0+020	0+040	0+043	0+050	0+060
VERTICAL GEOMETRY				1.16%	6.02%		
HORIZONTAL GEOMETRY							

REFERENCE DOCUMENTS

No.


LEGEND :

خط زمین
تسطیح برای دیوار

NOTES:

- ALL DIMENSIONS AND ELEVATIONS ARE IN METERS.
- THE COORDINATE REFERENCE SYSTEM USED IN PLAN IS LOCAL & UTM.
- THE CONTRACTOR SHALL CHECK ALL DIMENSIONS ,CHANNEL LEVELS ,ROAD LEVELS AND GRADING LEVELS PRIOR TO EXECUTION OF ANY EARTH WORKS.
- THE CONTRACTOR SHALL TAKE INTO CONSIDERATION ALL THE NECESSARY ACTIVITIES TO BE ABLE TO DRAIN ALL THE SURFACE WATER BASED ON LEVELING DOCUMENTS.
- ALL THE EARTHWORKS SHALL BE DONE BASED ON " ROAD GENERAL TECHNICAL SPECIFICATION (2ND EDITION) (No.101_R2) "
- THE CONTRACTOR SHALL RECORD ALL THE SOIL LAYER HEIGHTS AND VOLUMES BASED ON VISUALCLASSIFICATION OF THE SOIL DURING EXCAVATION AT THE VERY AREA.
- CONTRACTOR HAS FULL RESPONSIBILITY IN CHECKING ALL DIMENSIONS AND QUANTITIES IN CONJUNCTION WITH OF ELECTRICAL, SANITARY AND STRUCTURAL DETAILS PRIOR TO CONSTRUCTION.

KEY PLAN

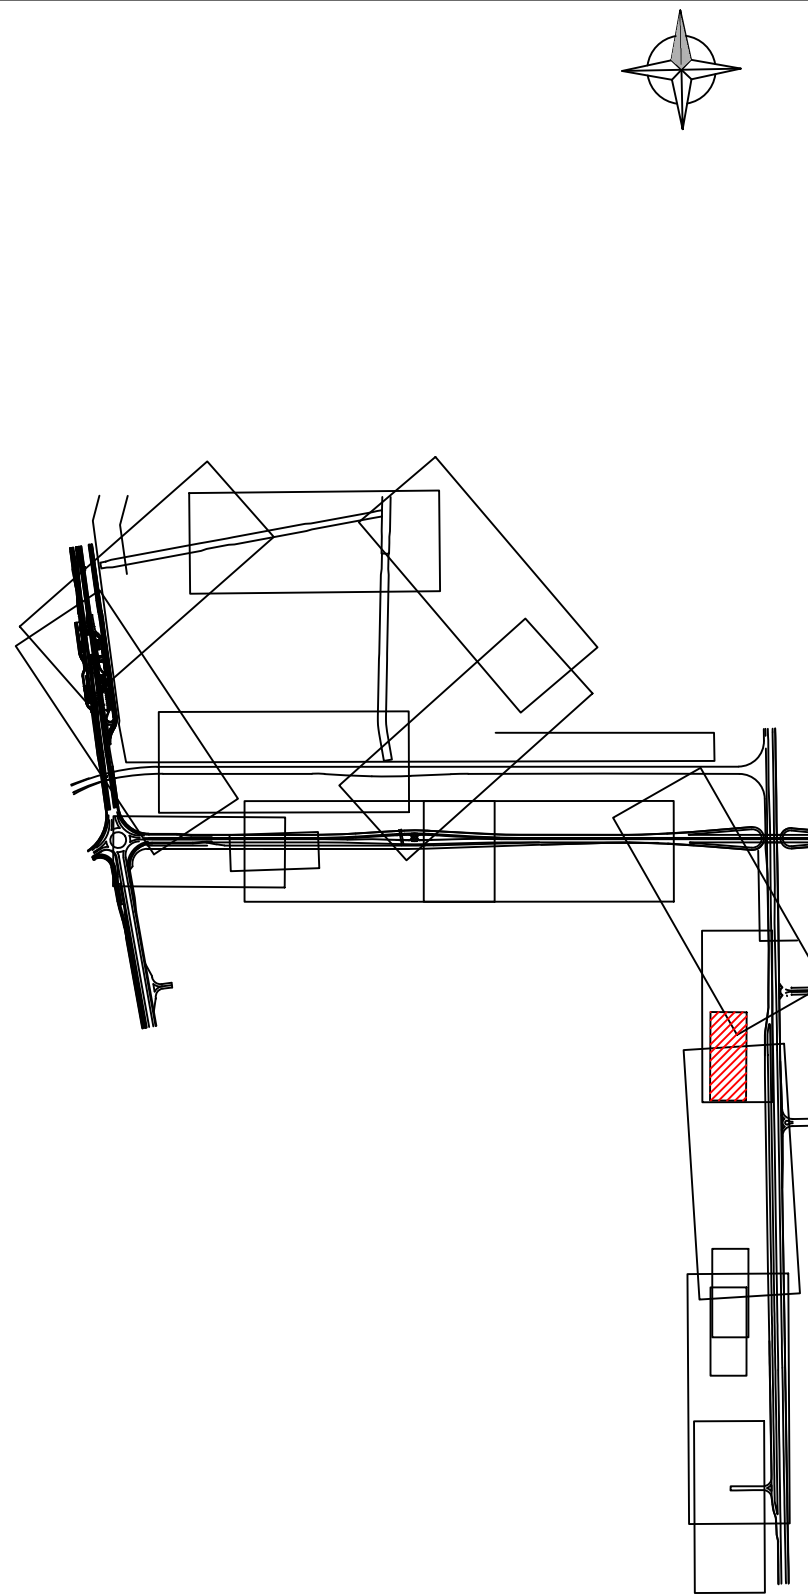

FOR TENDER

CLIENT:



CONSULTANT:

BARSOO

CONTRACTOR:

SUBCONTRACTOR:

	Name	Date:	Sign.	CLIENT DOC . NO.	
Approved	A.MONFRED	07/01/2024	--	G-GC01-D-GEN-GEN-DWG-CV-017	
Checked:	A.KOSARIEH	07/01/2024	--	PROJECT NO.: 157DCGS0050120-00	
Designed:	SH.HONARVAR	07/01/2024	--	SCALE AS SHOWN	DOC CLASS NO.: --

PROJECT: GOLGOHAR BOUNDARY WALL

DRAWING TITLE: BOUNDARY WALL PLAN & PROFILE - W10

DRAWING NO.									
REGION CODE	PROJECT CODE	SUB PHASE CODE	AREA CODE	UNIT CODE	DOC TYPE CODE	DISCIPLINE CODE	SERIAL NO	REV	SIZE
G	GR01	D	GEN	GEN	DWG	CV	017	00	A1

SHEET

1/1