


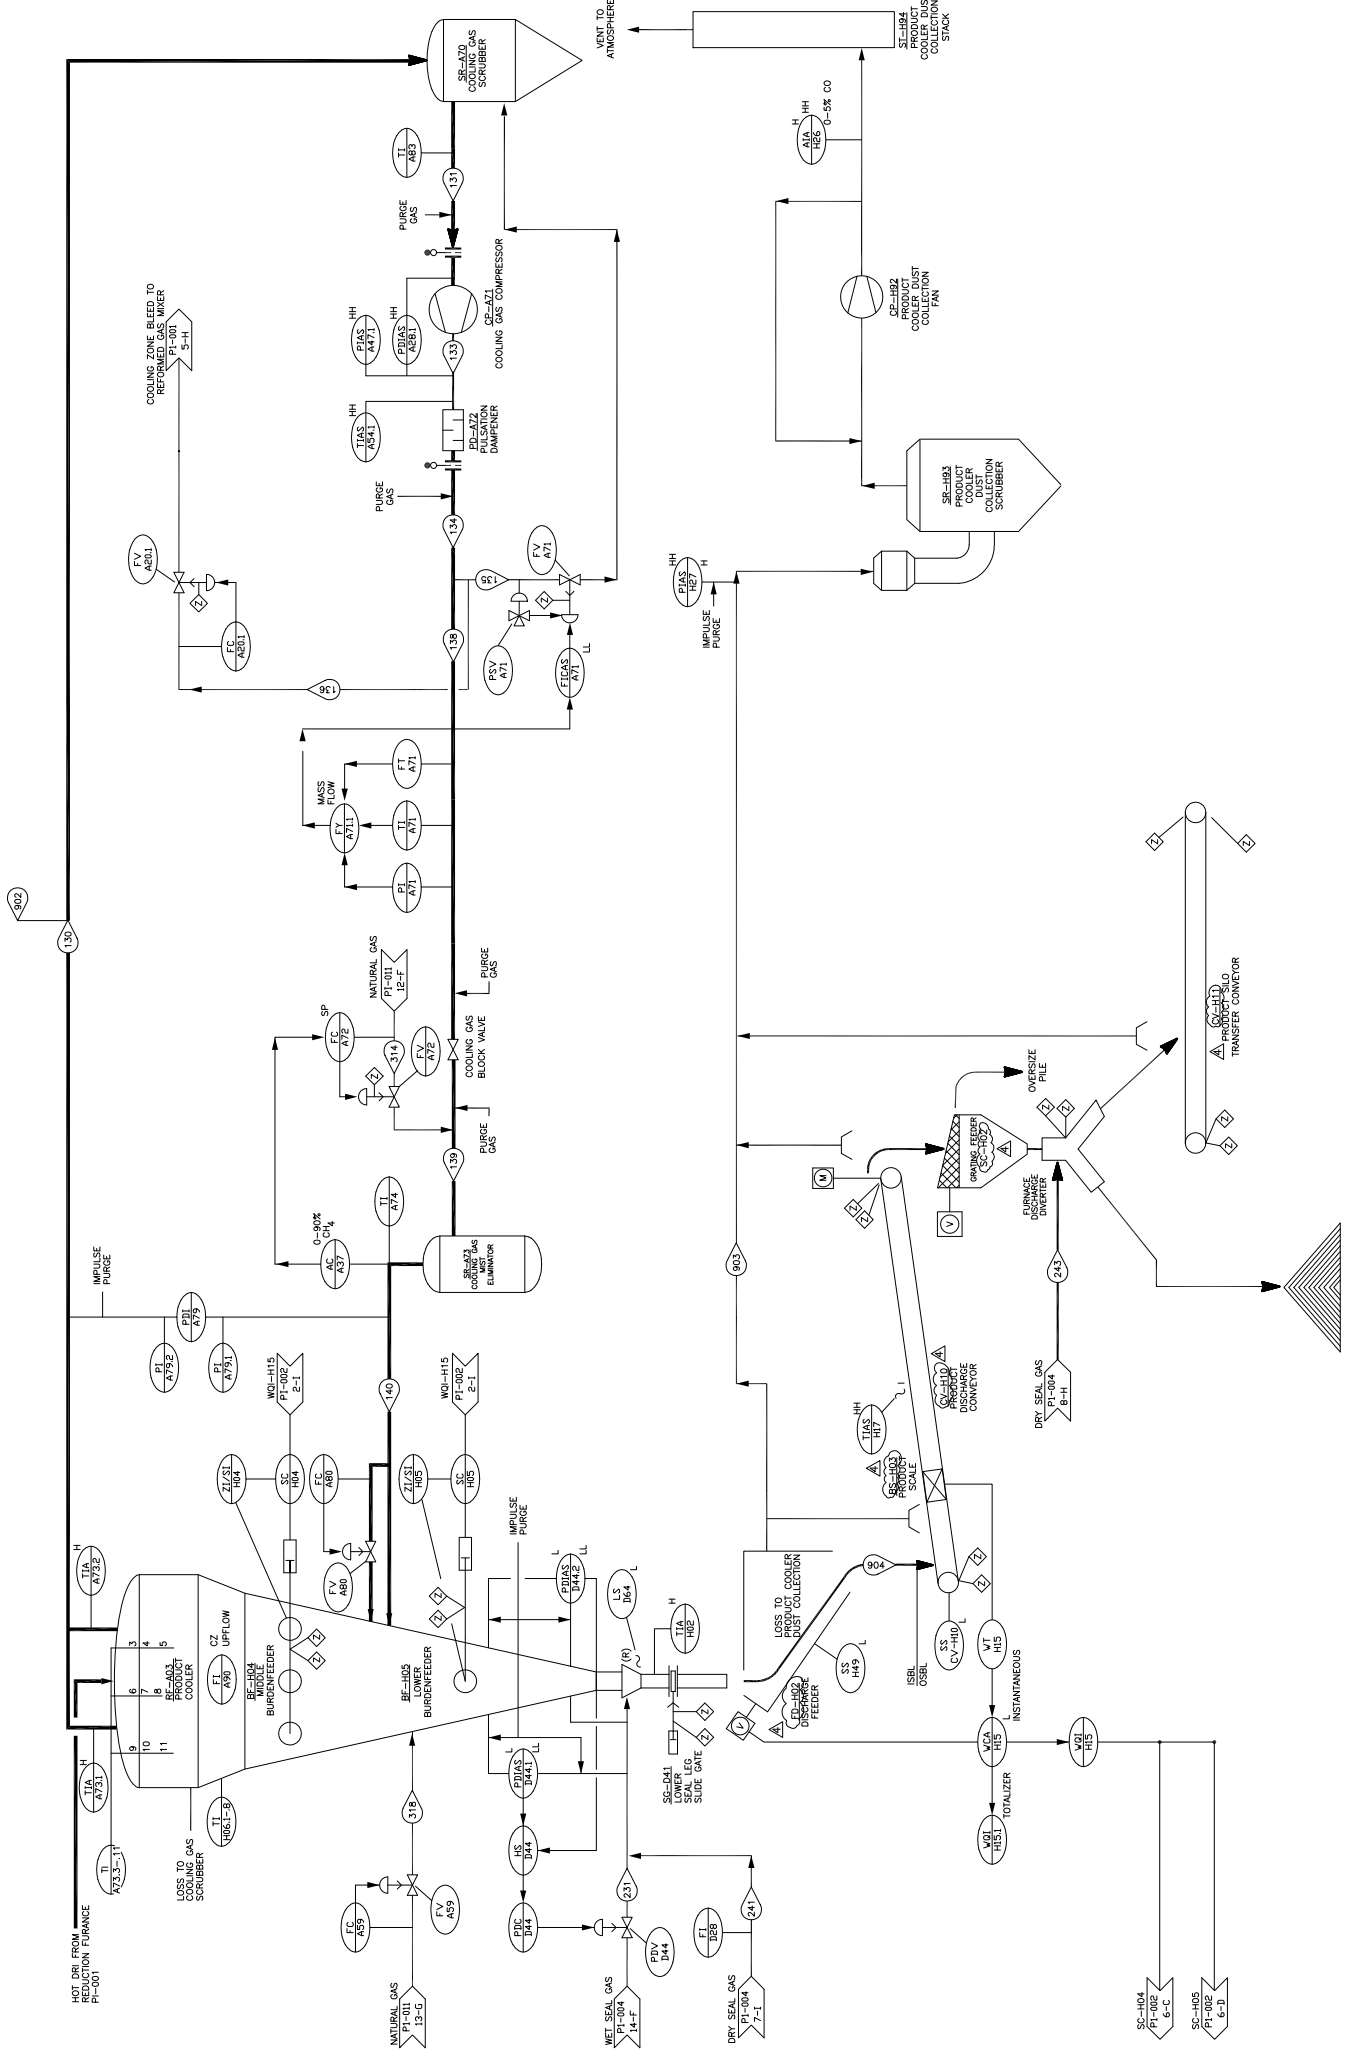

- REFERENCE CONTROL SCHEMATICS
- P1-001 PROCESS GAS SYSTEM , REDUCTION FURNACE
 - P1-002 PRODUCT COOLER & DUST COLLECTION
 - P1-003 HEAT RECOVERY SYSTEM
 - P1-004 SEAL GAS SYSTEM
 - P1-005 PURGE GAS SYSTEM
 - P1-006 COMBUSTION SYSTEM
 - P1-011 NATURAL GAS SUPPLY & DISTRIBUTION

Z	JUL 2019	AS BUILT	ASB	KHALPOORSHAGHAGHI	MOHAMMAD ZADEH
1	JAN 2014	ISSUED FOR CONSTRUCTION	IFC	MMTE	MOHAMMAD KIAMARSI
REV.	DATE	DESCRIPTION	PURPOSE OF ISSUE	PREPARE	CHECK APPROVE
Project:					
KOWSAR GISD MEGA MODULE PROJECT					
Client:					
Contractor:					
Client's Project:					
GISD	7-2	119	1003	7	AA
Project	DATE	Contractor	Area Code	Plant Group	Equipment Code
DESIGNED	MMTE	JAN 2014	1003	7	AA
PREPARED	MMTE	JAN 2014	1003	7	AA
CHECKED	M.M.M.Z	JAN 2014	1003	7	AA
APPROVED	KIAMARSI	JAN 2014	1003	7	AA
Client:					