


REFERENCE CONTROL SCHEMATICS

- P1-001 PROCESS GAS SYSTEM - REDUCTION FURNACE
- P1-002 PRODUCT COOLER & DUST COLLECTION
- P1-003 HEAT RECOVERY SYSTEM
- P1-004 SEAL GAS SYSTEM
- P1-005 PURGE GAS SYSTEM
- P1-006 COMBUSTION SYSTEM
- P1-011 NATURAL GAS SUPPLY & DISTRIBUTION

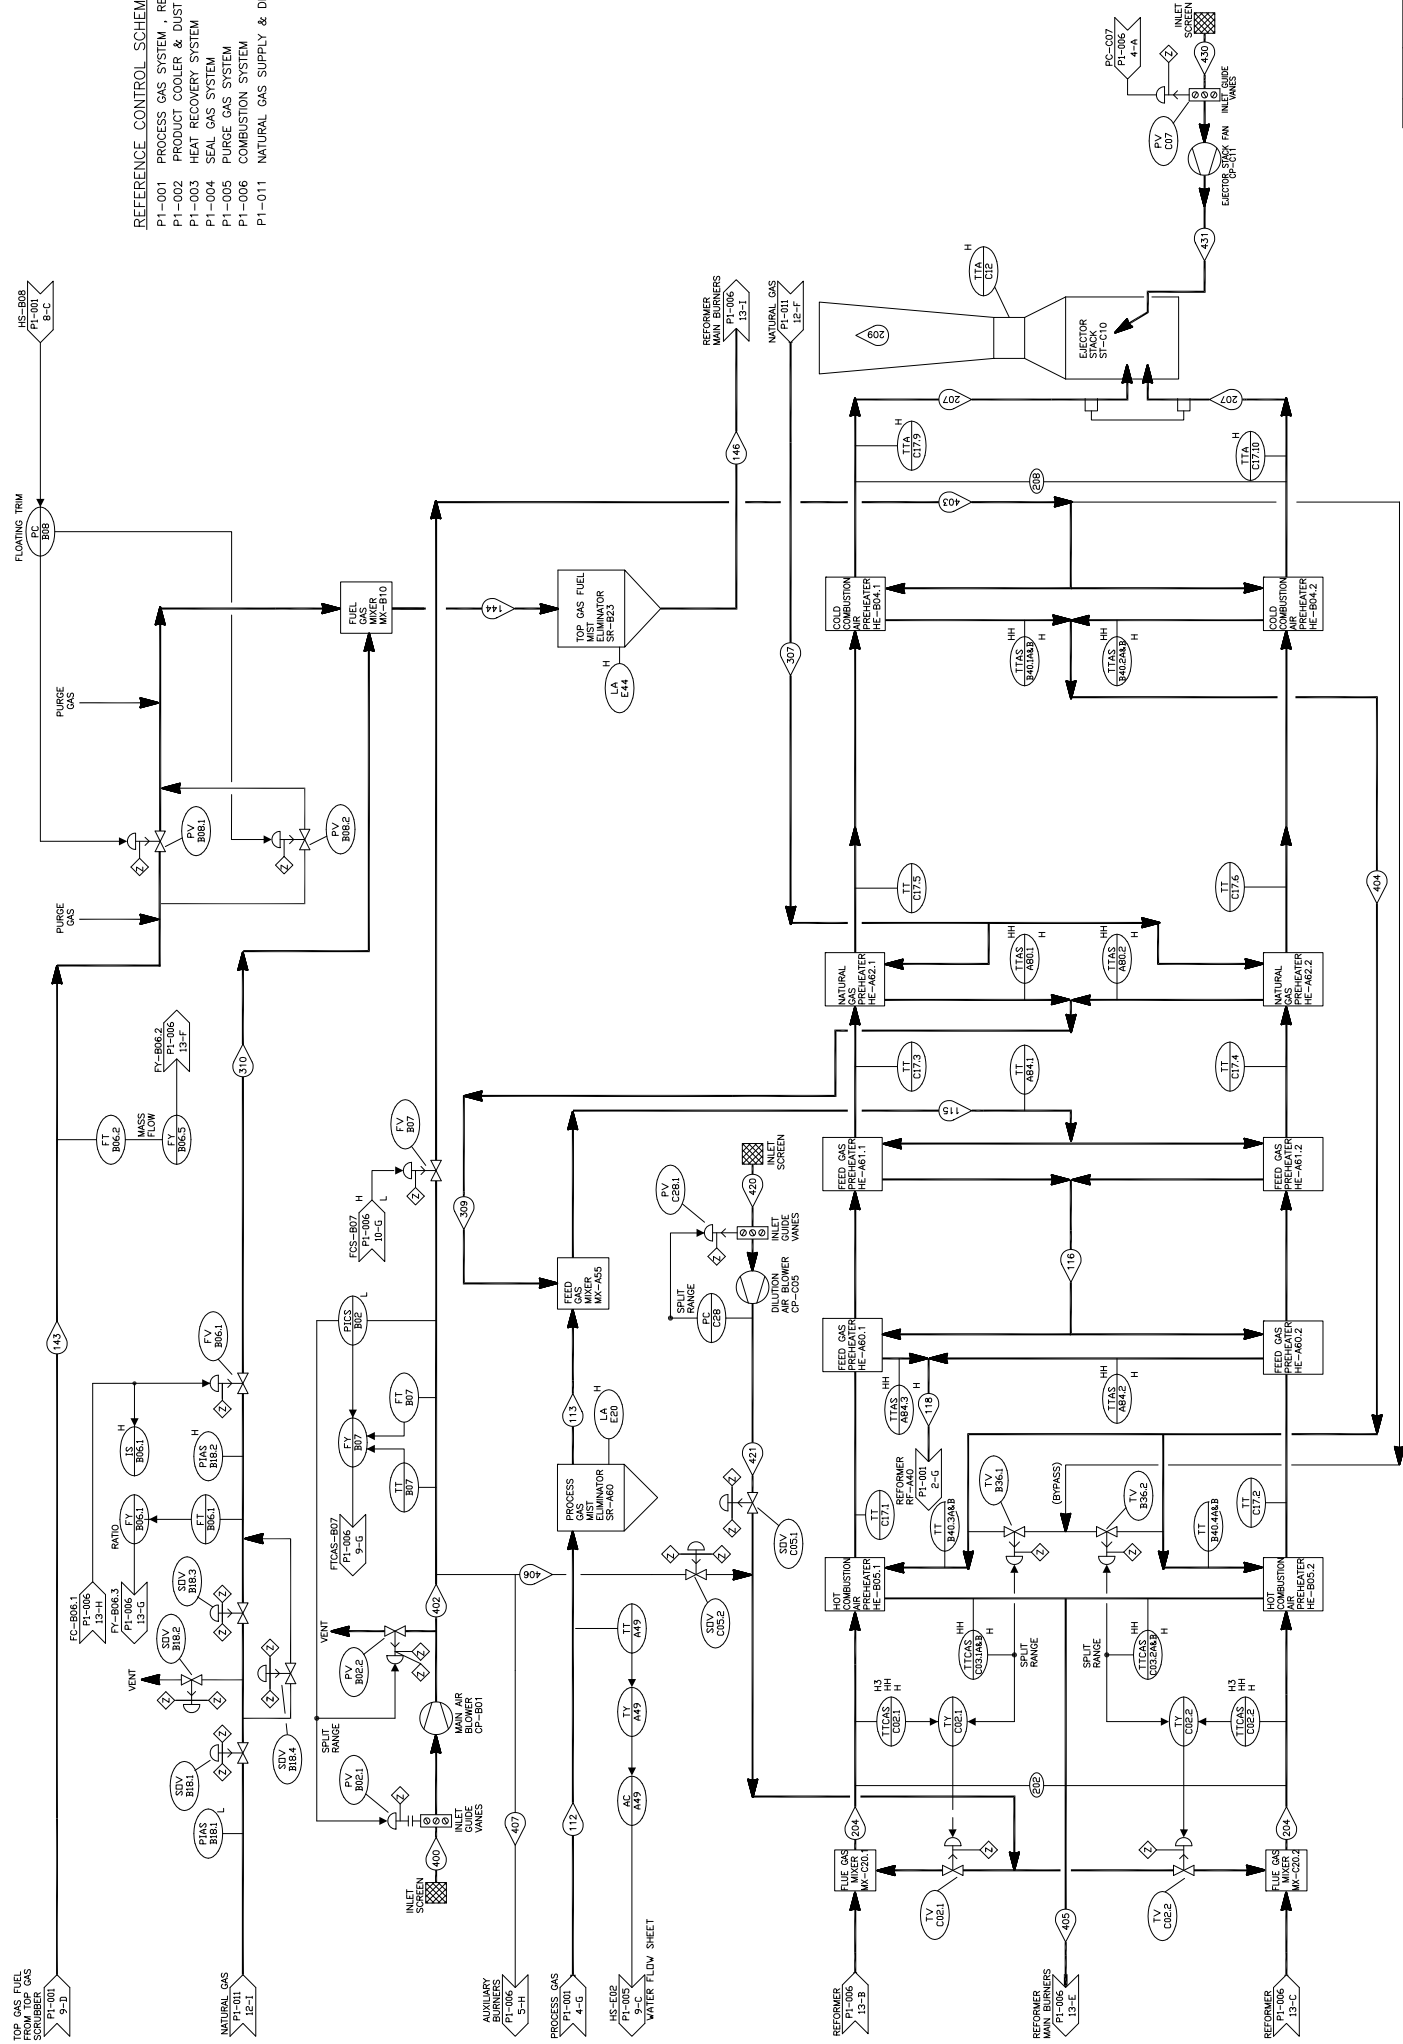

2	JUL 2019	AS BUILT	ASB	KHALILPOORSHAGHAGHI ZADEH	KOMARSI
1	JAN 2014	ISSUED FOR CONSTRUCTION	IFC	MMTE	KOMARSI
REV.	DATE	DESCRIPTION	PURPOSE OF ISSUE	PREPARE	CHECK
Project:					

KOWSAR GISD MEGA MODULE PROJECT

Client

Contractor

Client's Project

Area Code

Plant Group

Equipment Code

Discipline

Serial No.

Project Code

Area Code

Plant Group

Equipment Code

Discipline

Serial No.

Project Code

