


REFERENCE CONTROL SCHEMATICS

P1-001	PROCESS GAS SYSTEM , REDUCTION FURNACE
P1-002	PRODUCT COOLER & DUST COLLECTION
P1-003	HEAT RECOVERY SYSTEM
P1-004	SEAL GAS SYSTEM
P1-005	PURGE GAS SYSTEM
P1-006	COMBUSTION SYSTEM
P1-011	NATURAL GAS SUPPLY & DISTRIBUTION

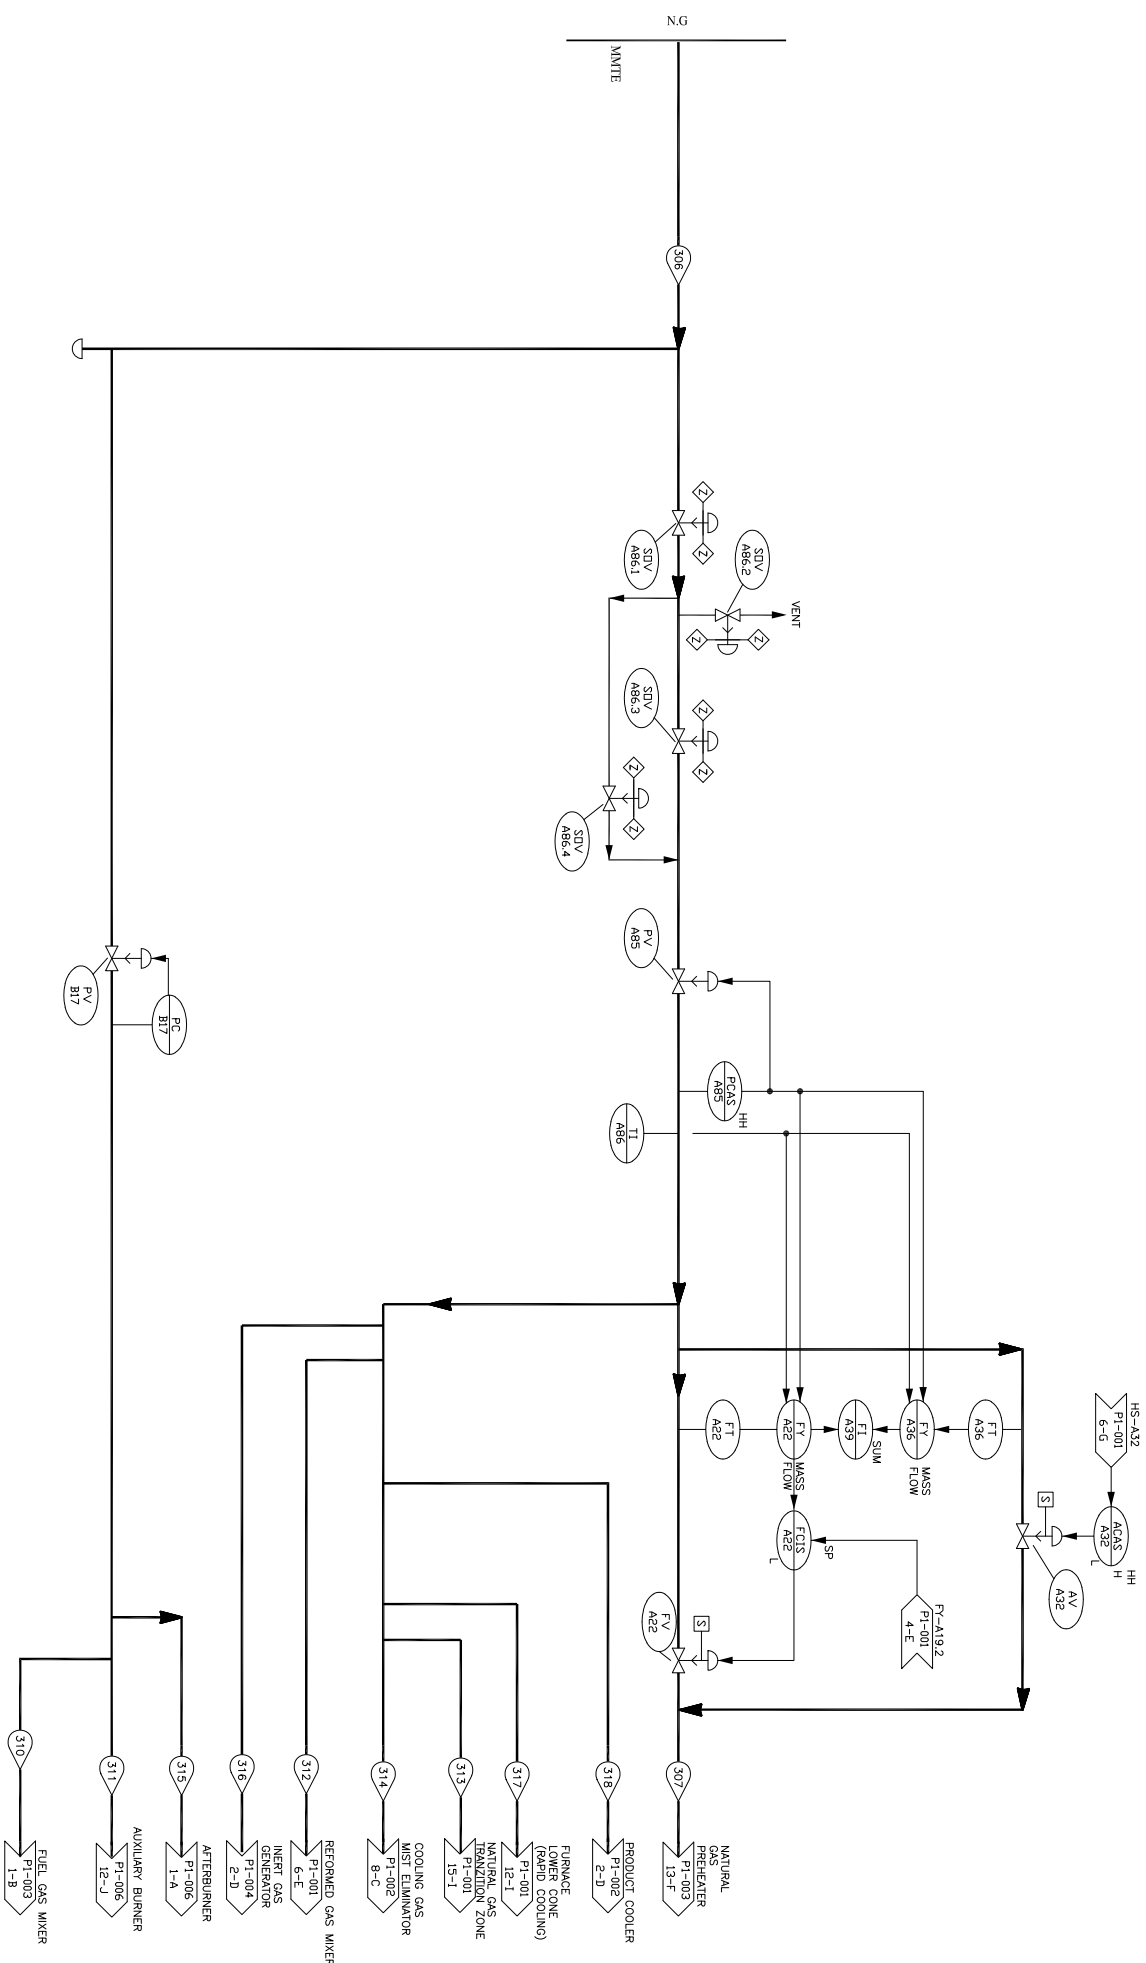

REV	DATE	DESCRIPTION	PURPOSE OF ISSUE	PREPARE	CHECK	APPROVE
1	JUN.2014	ISSUED FOR CONSTRUCTION	IPC	MATE ZADEH	KOMARS	MOHAMMAD
2	JUL.2019	AS BUILT	ASB	KHALIDPOOR SHAKHSHI ZADEH		MOHAMMAD

 G.I.S.D.C.O.						Contractor MINES & METALS TECHNOLOGICAL ENGINEERING CO.	
Client's Project	Project Code	Main Contractor	Aren Code	Plant Group	Equipment type	Document Discipline	Eng Serial No.
GISD	7-2	119	1001	7	AA	04	P
SIGNATURE	DATE	designation:					
DESIGNED	MATE	JAN2014					
PREPARED	MATE	JAN2014					
CHECKED	MAWZ	JAN2014	drawing -No.	KGMMPG00P-011			
APPROVED	KOMAWSI	JAN2014	reprt. for :	reprt. by :			
NATURAL GAS SUPPLY & DISTRIBUTION							
							SCALE : REV. :
							Z
							SIZE: SHEET: 1/1
							CNIT. & PROJ. NO: 92/5499