



LEGEND :

CLIENT:										CONSULTANT:																																					
شركت ترمو آبي و ترمو گازي GIS.DOC										برسو CONSULTING AND PROJECT MANAGEMENT شركت مهندسي																																					
CONTRACTOR:										SUBCONTRACTOR:																																					
										CLIENT DOC . NO.																																					
Name		Date:		Sign.	
Approved		AMONFARIED		1404.10.21		--	
Checked:		F.NIKNAM		1404.10.21		--		PROJECT NO.: 157/DEGU5010101-00																																							
Designed:		AM		1404.10.21		--		SCALE --				DOC CLASS NO.:		--																																	
PROJECT:										--																																					
DRAWING TITLE: Outdoor Lighting System Layout	
DRAWING NO.	
REGION CODE	PROJECT CODE	SUB PHASE CODE	AREA CODE	UNIT CODE	DOC TYPE CODE	DISCIPLINE CODE	SERIAL NO	REV	SIZE	SHEET																																					
									A1																																						

0	First Issue	AM	F.NIKNAM	AMONFARIED	1404.10.21
Rev.	DESCRIPTION	Prepared	Checked	Approved	Date

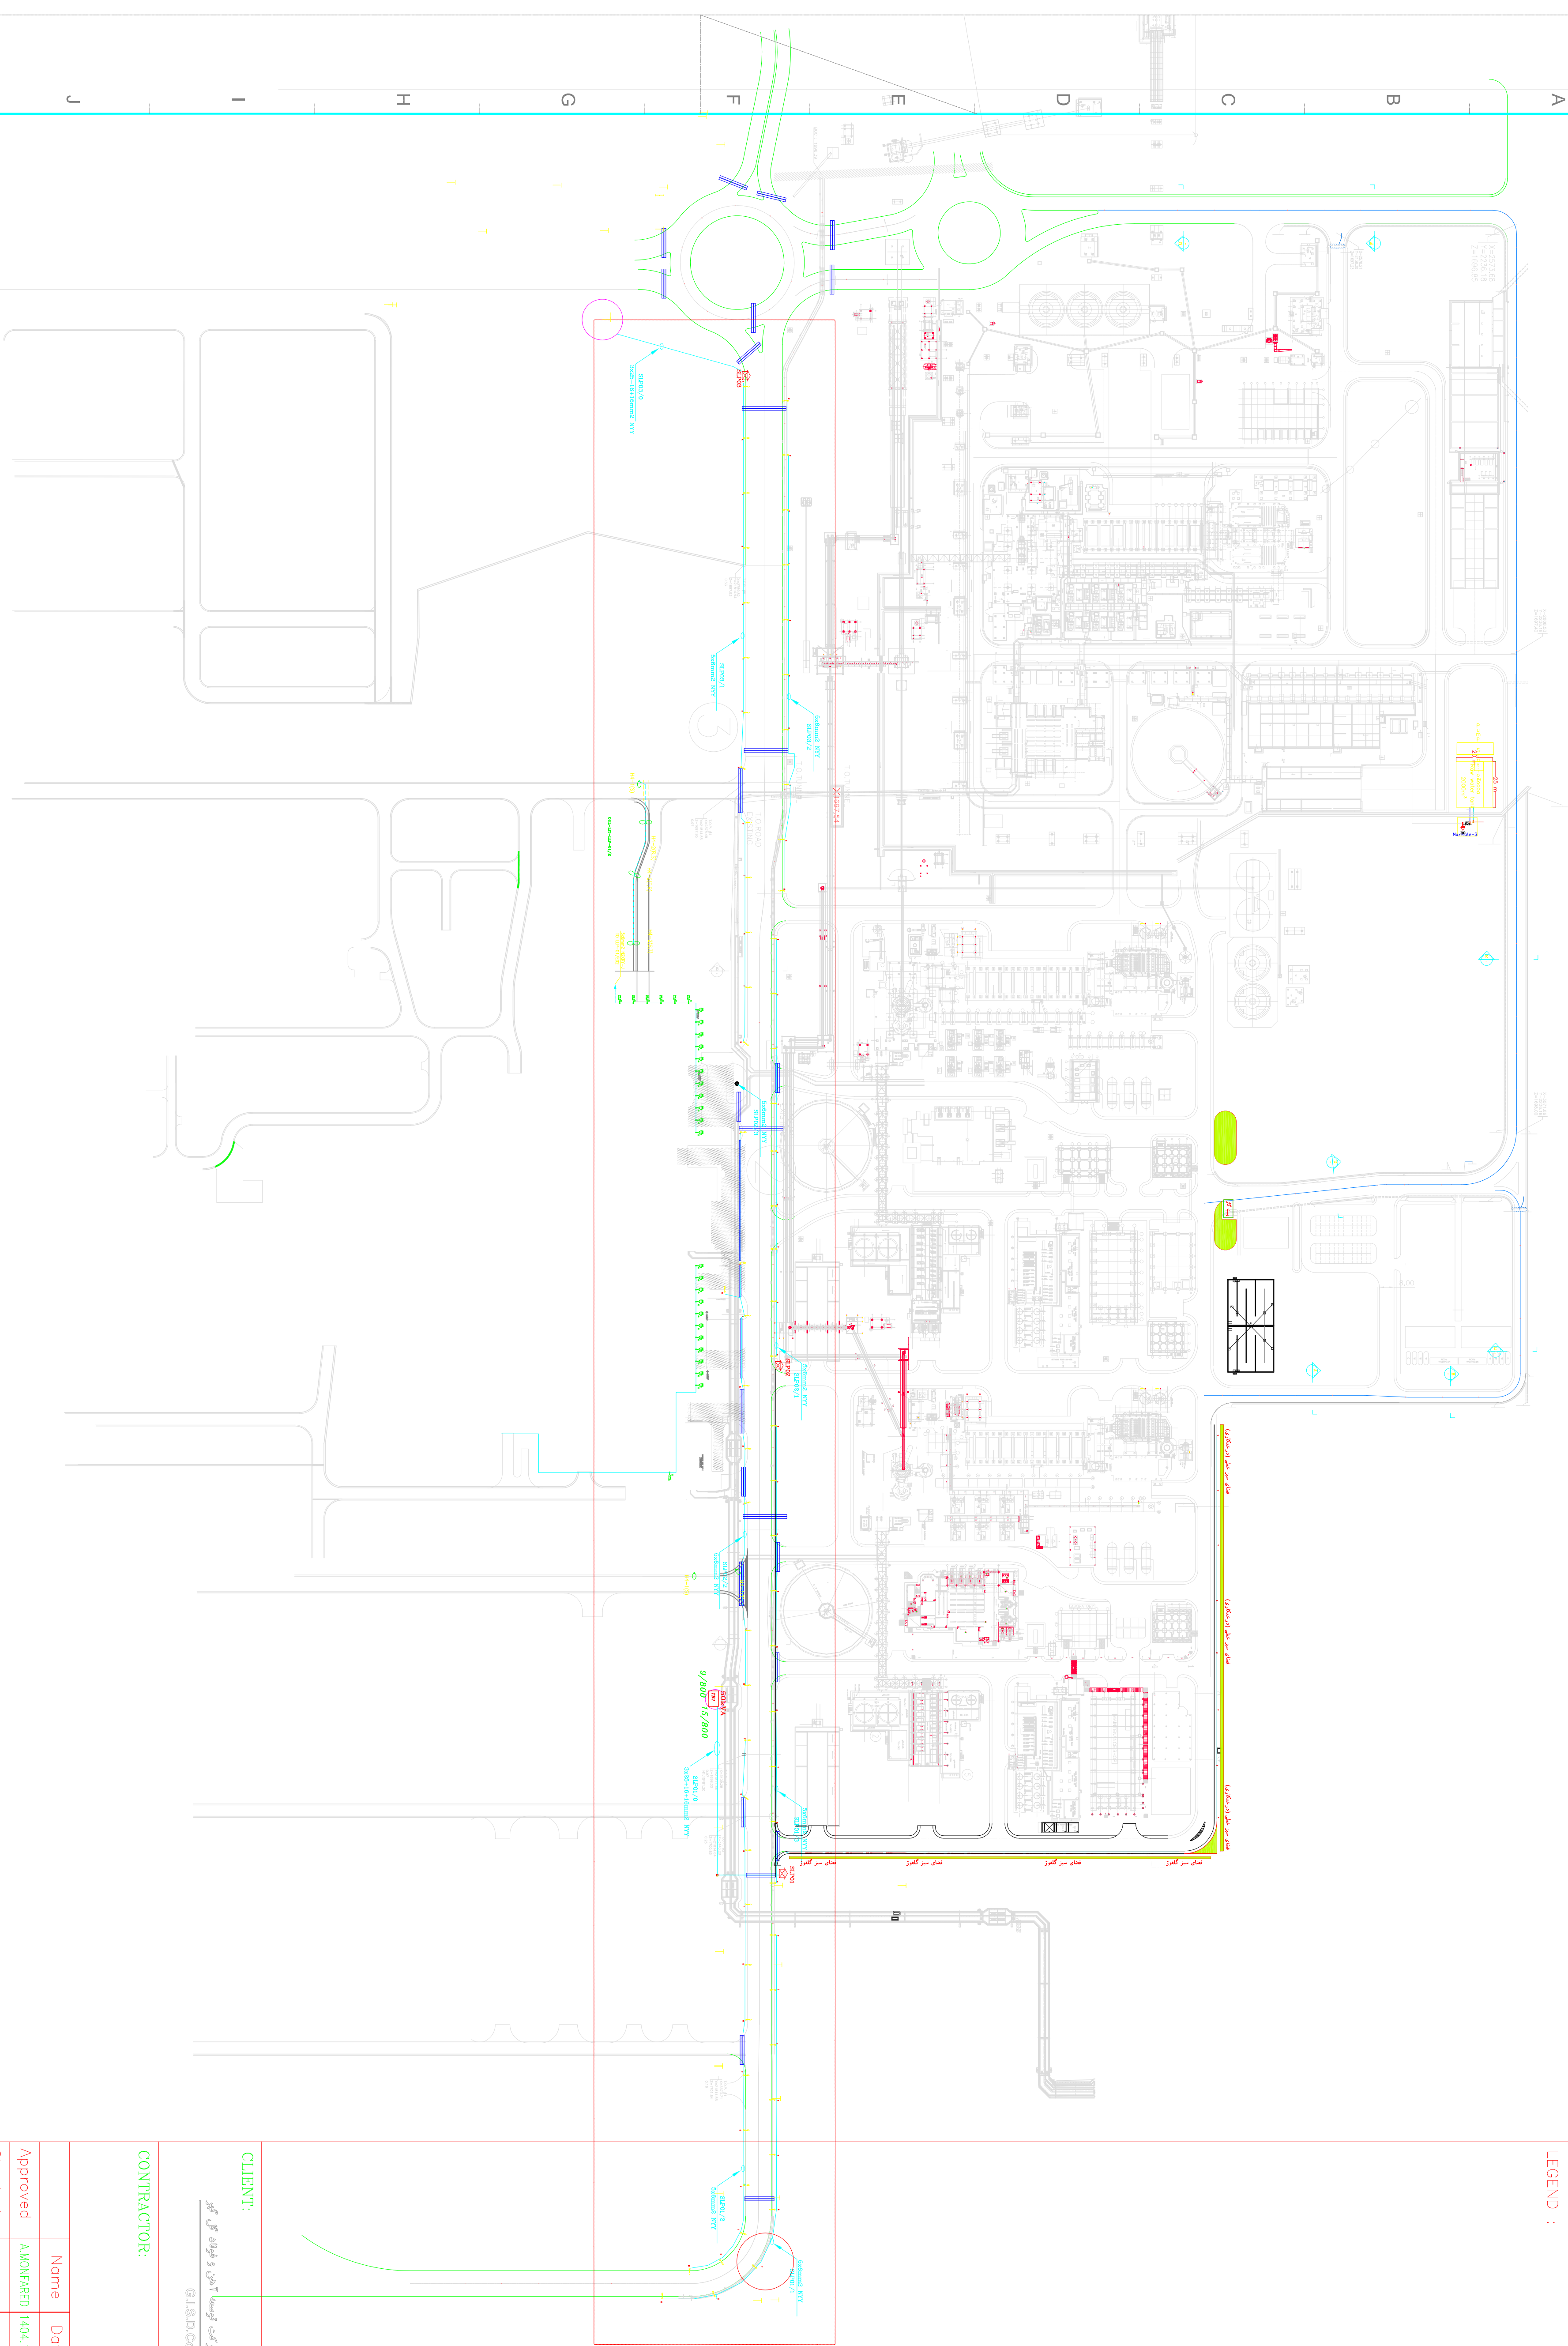

LEGEND :

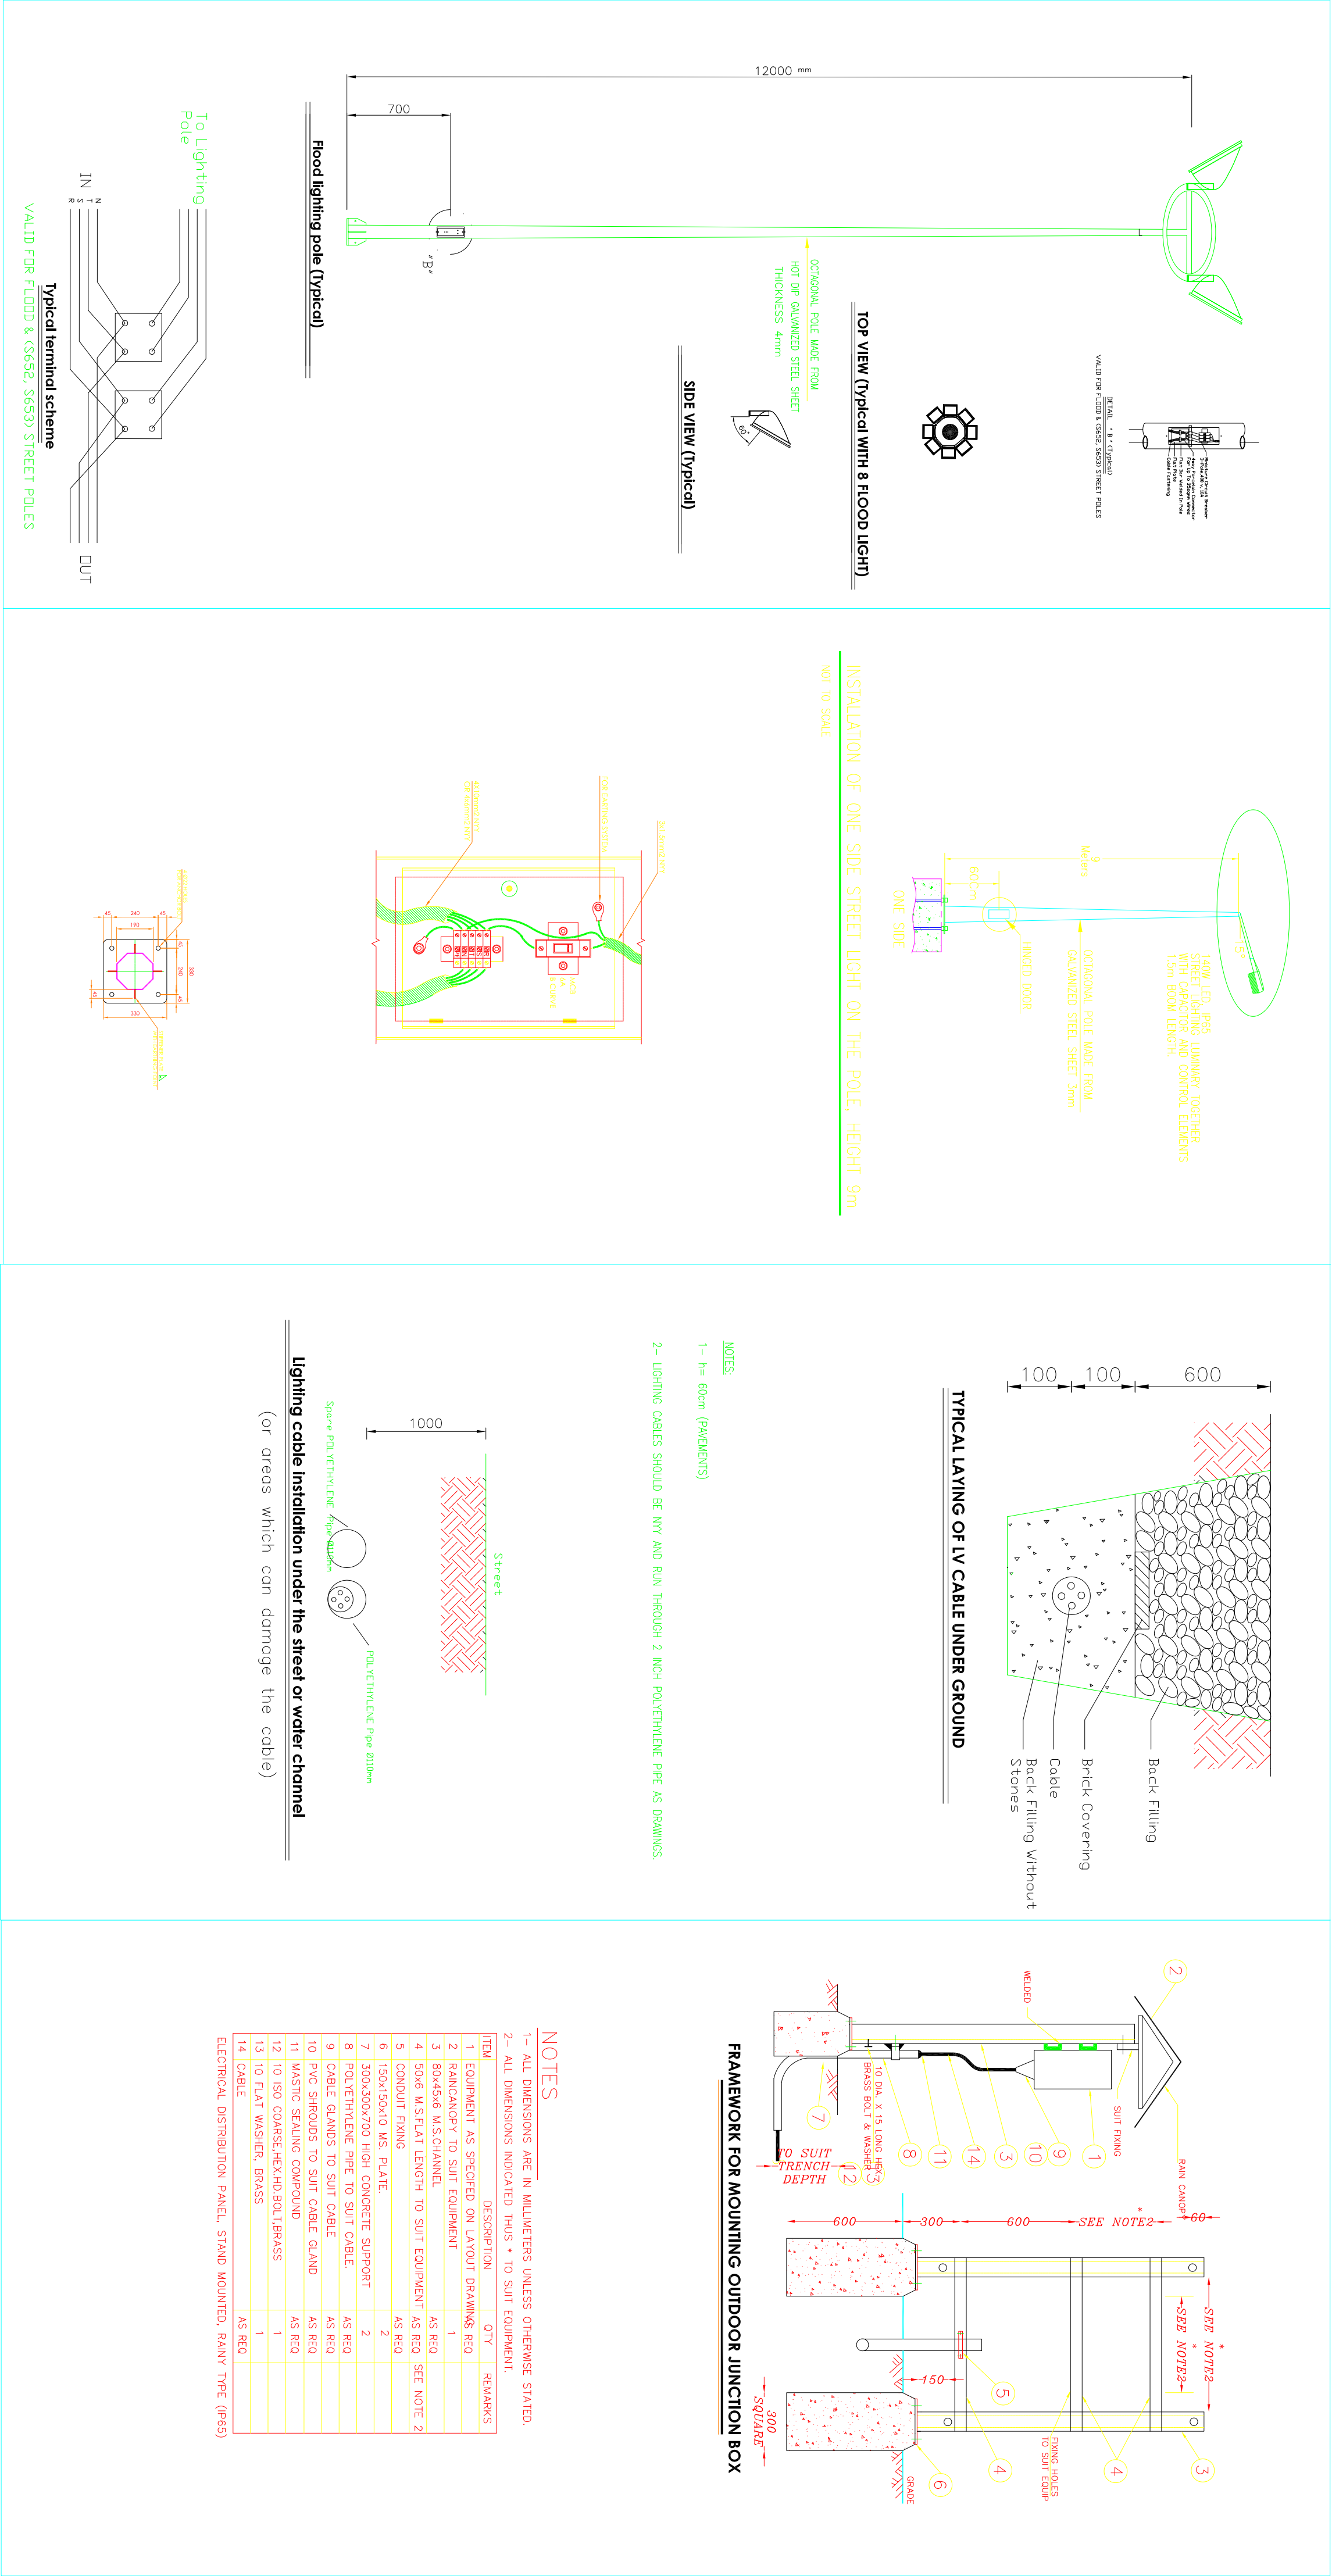

Rev.	First Issue	AM	F.A.KHAKH	A.MONFARIED	1404.10.21
	DESCRIPTION	Prepared	Checked	Approved	Date

CLIENT:	CONSULTANT:
CONTRACTOR:	SUBCONTRACTOR:
PROJECT:	
DRAWING TITLE:	Outdoor Lighting System Layout
REGION CODE	PROJECT CODE
SUB PHASE CODE	AREA CODE
UNIT CODE	DOC TYPE CODE
DISCIPLINE CODE	SERIAL NO
REV	SIZE
A1	SHEET