



B
C
D
E
F
G
H
I
J
K

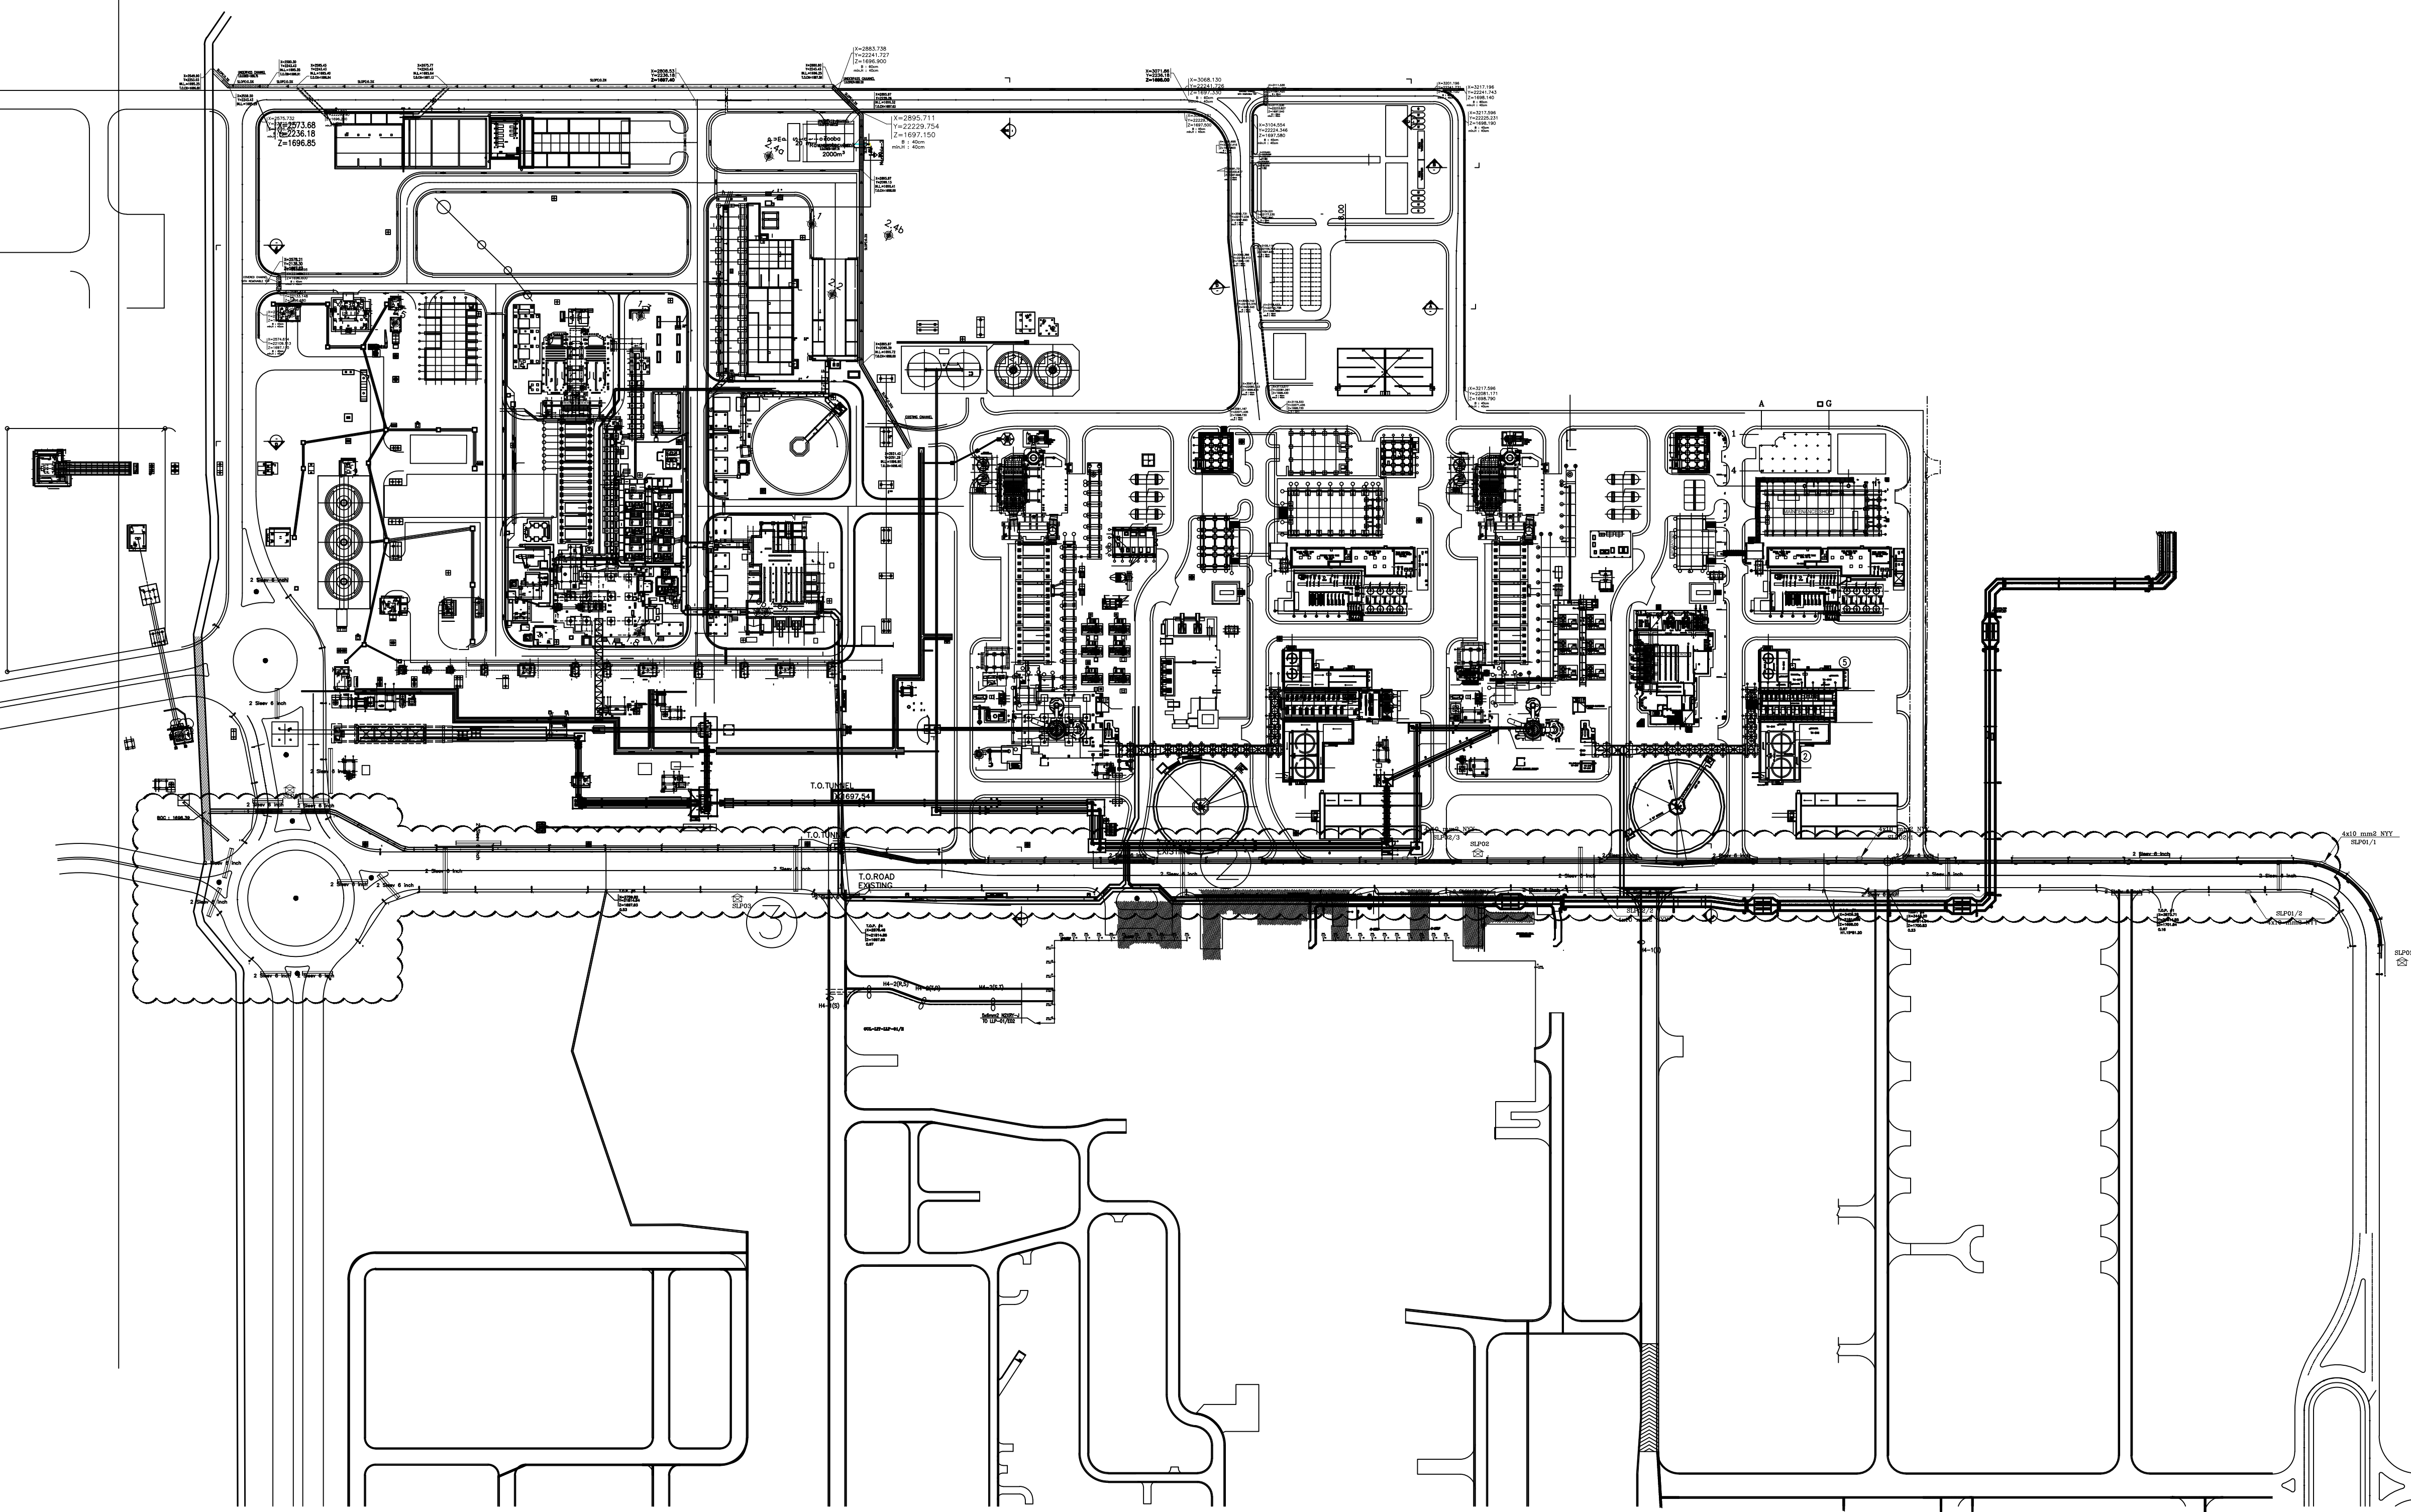

REFERENCE DOCUMENTS	No.
LEGEND :	
NOTES:	

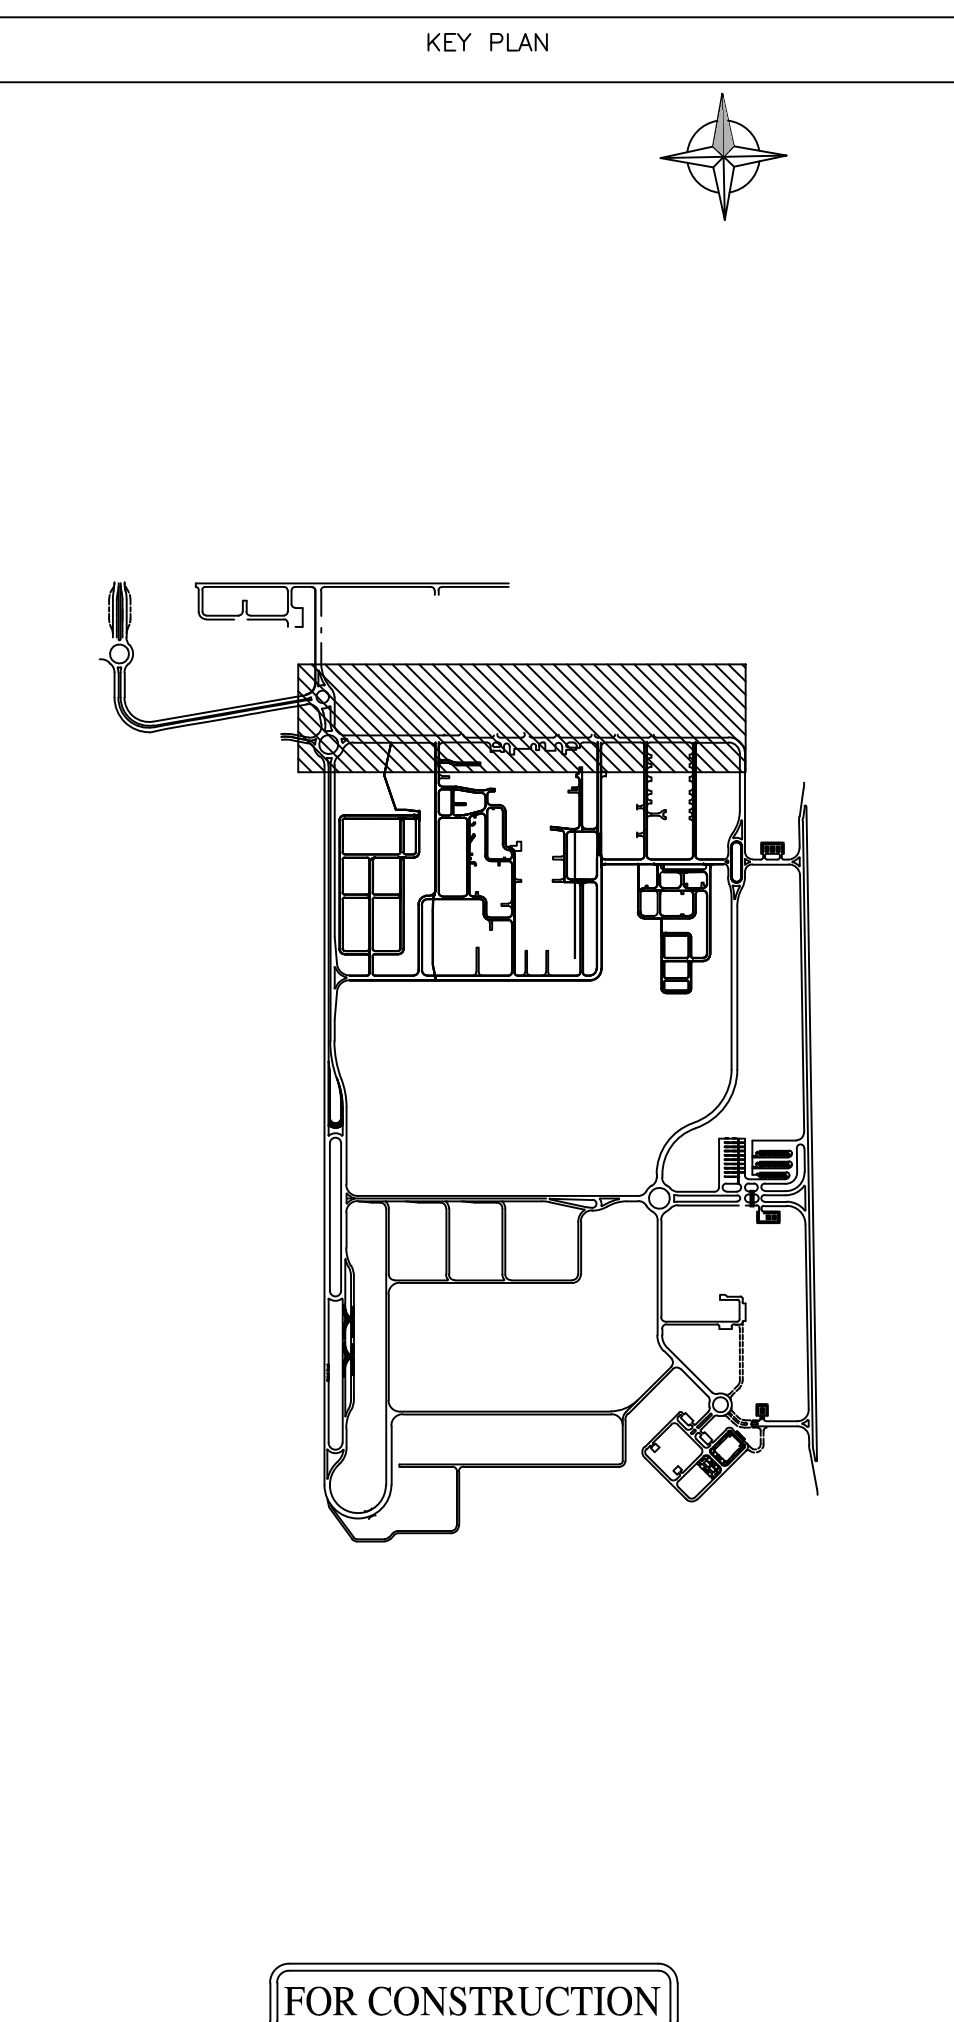

FOR CONSTRUCTION

Rev.	DESCRIPTION	Prepared	Checked	Approved	Date
	ISSUE FOR CONSTRUCTION	S.HONARVAR	A.KOSAREH	A.MONFRED	1404.10.28

CLIENT:
شرکت توسعه آبی و فواید گل گهر
G.I.S.D.Co.

CONSULTANT:
BARSOO
CONSULTING AND PROJECT MANAGEMENT

CONTRACTOR:

SUBCONTRACTOR:

	Name	Date	Sign.	CONSULTANT DOC . NO.
Approved	A.MONFRED	31/08/2024	--	157DCGS0015122-01
Checked	A.KOSAREH	31/08/2024	--	PROJECT NO.: ----
Designed	S.HONARVAR	31/08/2024	--	SCALE AS SHOWN
				DOC CLASS NO.: --

PROJECT: INTERNAL CIVIL WORKS PACKAGE 2

DRAWING TITLE: SLEEVE DETAILS

DRAWING NO.

REGION CODE	PROJECT CODE	SUB PHASE CODE	AREA CODE	UNIT CODE	DOC TYPE CODE	DISCIPLINE CODE	SERIAL NO	REV	SIZE	SHEET
S	GR02	D	DSR	GEN	DWG	CV	012	01	A1	1/1