


B
C
D
E
F
G
H
I
J
K

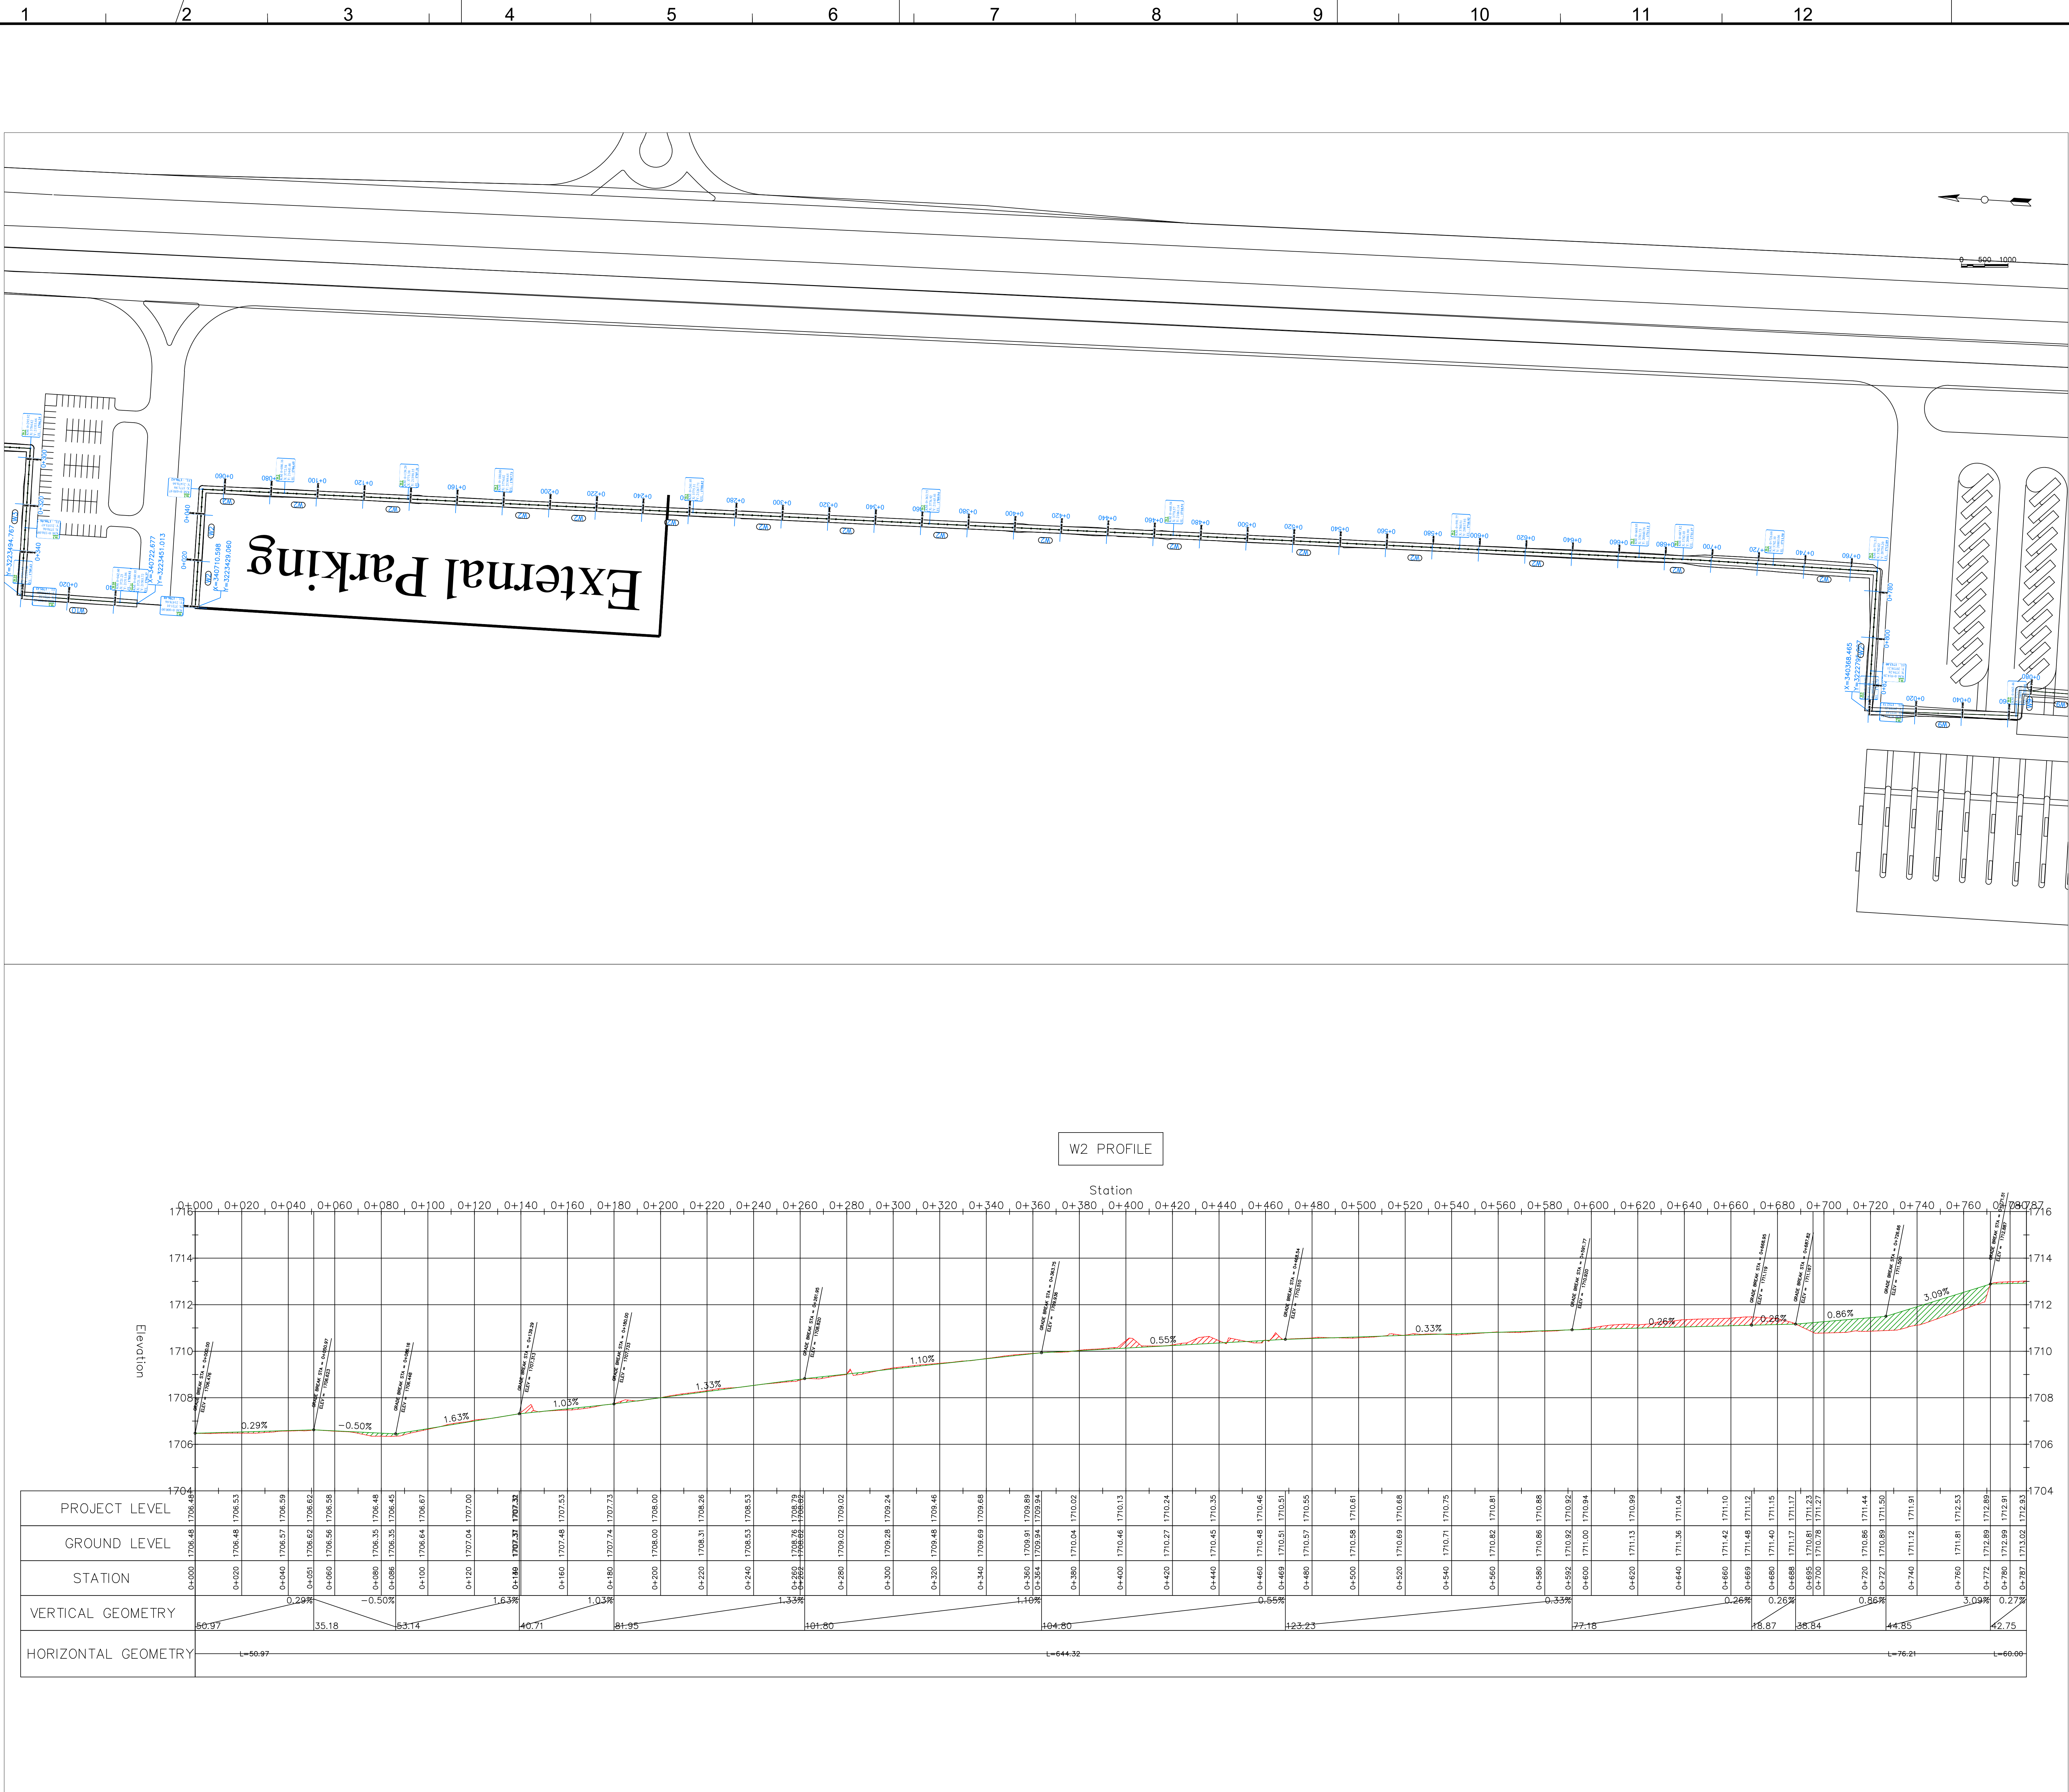

REFERENCE DOCUMENTS

No.

LEGEND :

خط زمین

تسطیح برای دیوار

NOTES:

- ALL DIMENSIONS AND ELEVATIONS ARE IN METERS.
- THE COORDINATE REFERENCE SYSTEM USED IN PLAN IS LOCAL & UTM.
- THE CONTRACTOR SHALL CHECK ALL DIMENSIONS ,CHANNEL LEVELS ,ROAD LEVELS AND GRADING LEVELS PRIOR TO EXECUTION OF ANY EARTH WORKS.
- THE CONTRACTOR SHALL TAKE INTO CONSIDERATION ALL THE NECESSARY ACTIVITIES TO BE ABLE TO DRAIN ALL THE SURFACE WATER BASED ON LEVELING DOCUMENTS.
- ALL THE EARTHWORKS SHALL BE DONE BASED ON " ROAD GENERAL TECHNICAL SPECIFICATION (2ND EDITION) (No.101_R2) "
- THE CONTRACTOR SHALL RECORD ALL THE SOIL LAYER HEIGHTS AND VOLUMES BASED ON VISUALCLASSIFICATION OF THE SOIL DURING EXCAVATION AT THE VERY AREA.
- CONTRACTOR HAS FULL RESPONSIBILITY IN CHECKING ALL DIMENSIONS AND QUANTITIES IN CONJUNCTION WITH OT ELECTRICAL, SANITARY AND STRUCTURAL DETAILS PRIOR TO CONSTRUCTION.

KEY PLAN

FOR TENDER

CLIENT:

شیرکت توسعه آهن و فولاد گل گهر

CONSULTANT:

BARSOO

CONTRACTOR:

SUBCONTRACTOR:

CLIENT DOC . NO.

G-GC01-D-GEN-GEN-DWG-CV-002

Approved:

A.MONFRED

07/01/2026

Checked:

A.KOSARIKH

07/01/2026

Designed:

SH.HONARVAR

07/01/2026

PROJECT:

GOLGOHAR BOUNDARY WALL

DRAWING TITLE:

BOUNDARY WALL PLAN & PROFILE - W2

DRAWING NO.

REGION CODE

PROJECT CODE

SUB PHASE CODE

AREA CODE

UNIT CODE

DOC TYPE CODE

DISCIPLINE CODE

SERIAL NO

REV

SIZE

SHEET

G

GR01

D

GEN

GEN

DWG

CV

002

00

A0

1/1