

1 2 3 4 5 6 7 8 9 10 11 12

B

C

D

E

F



G

H

I

J

K

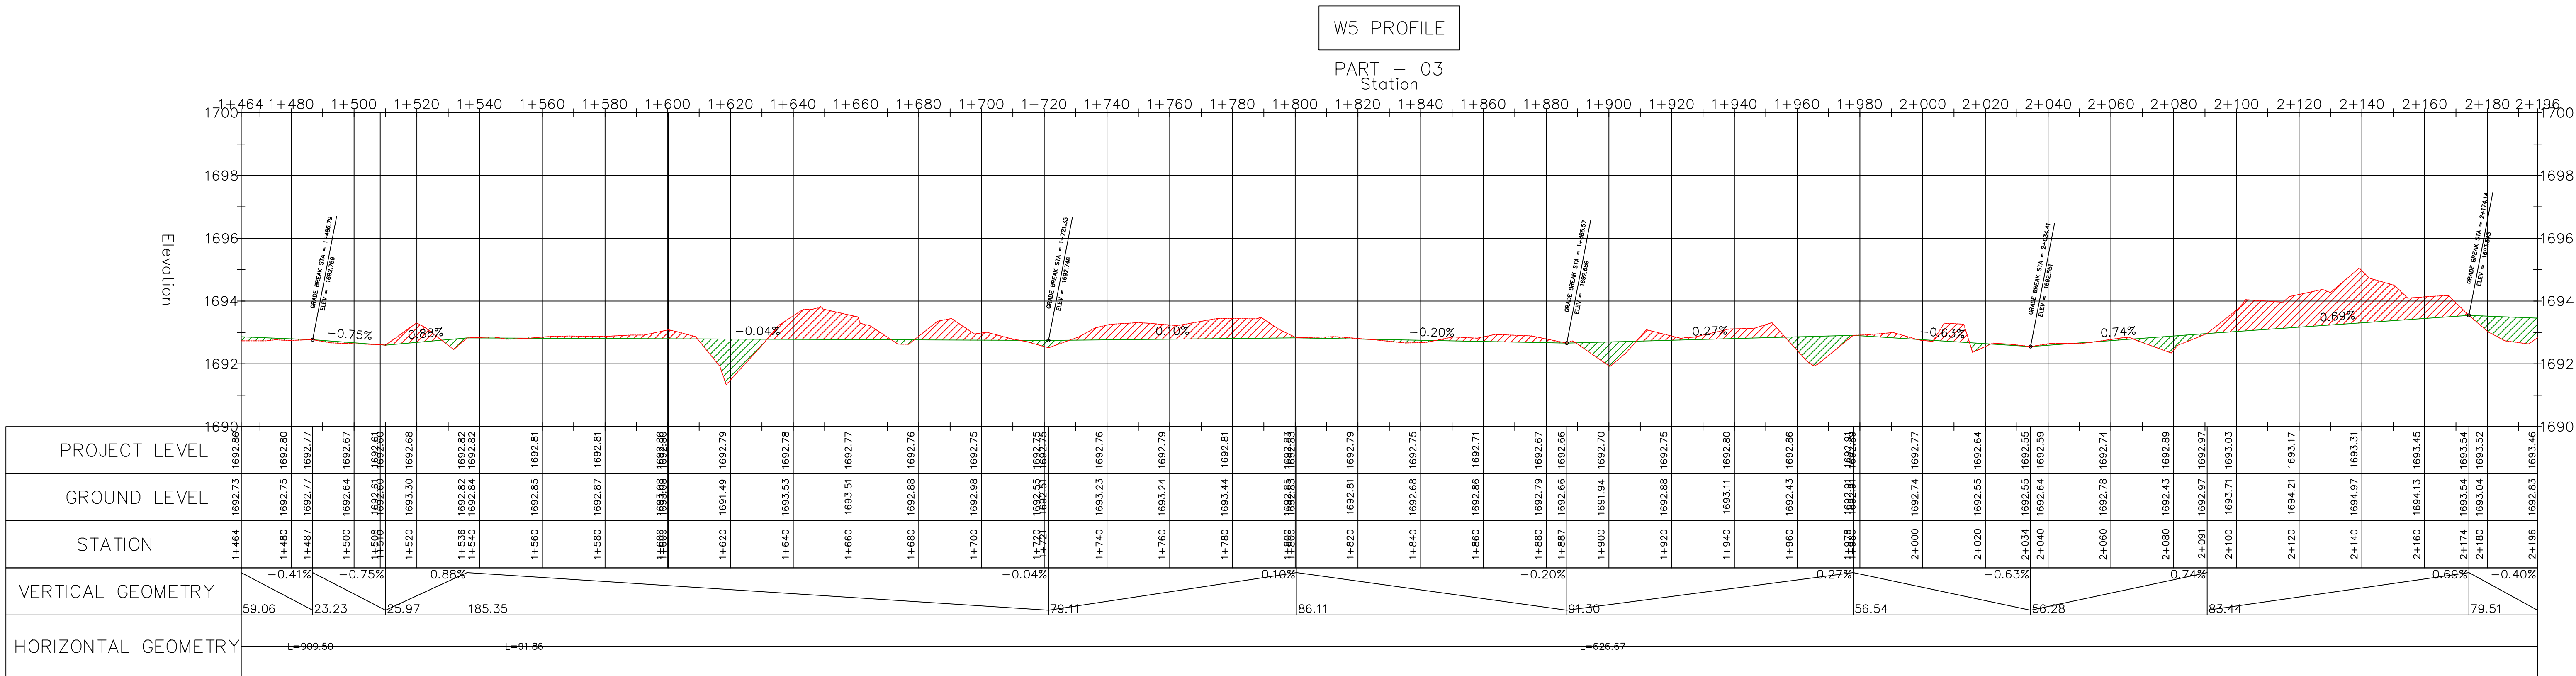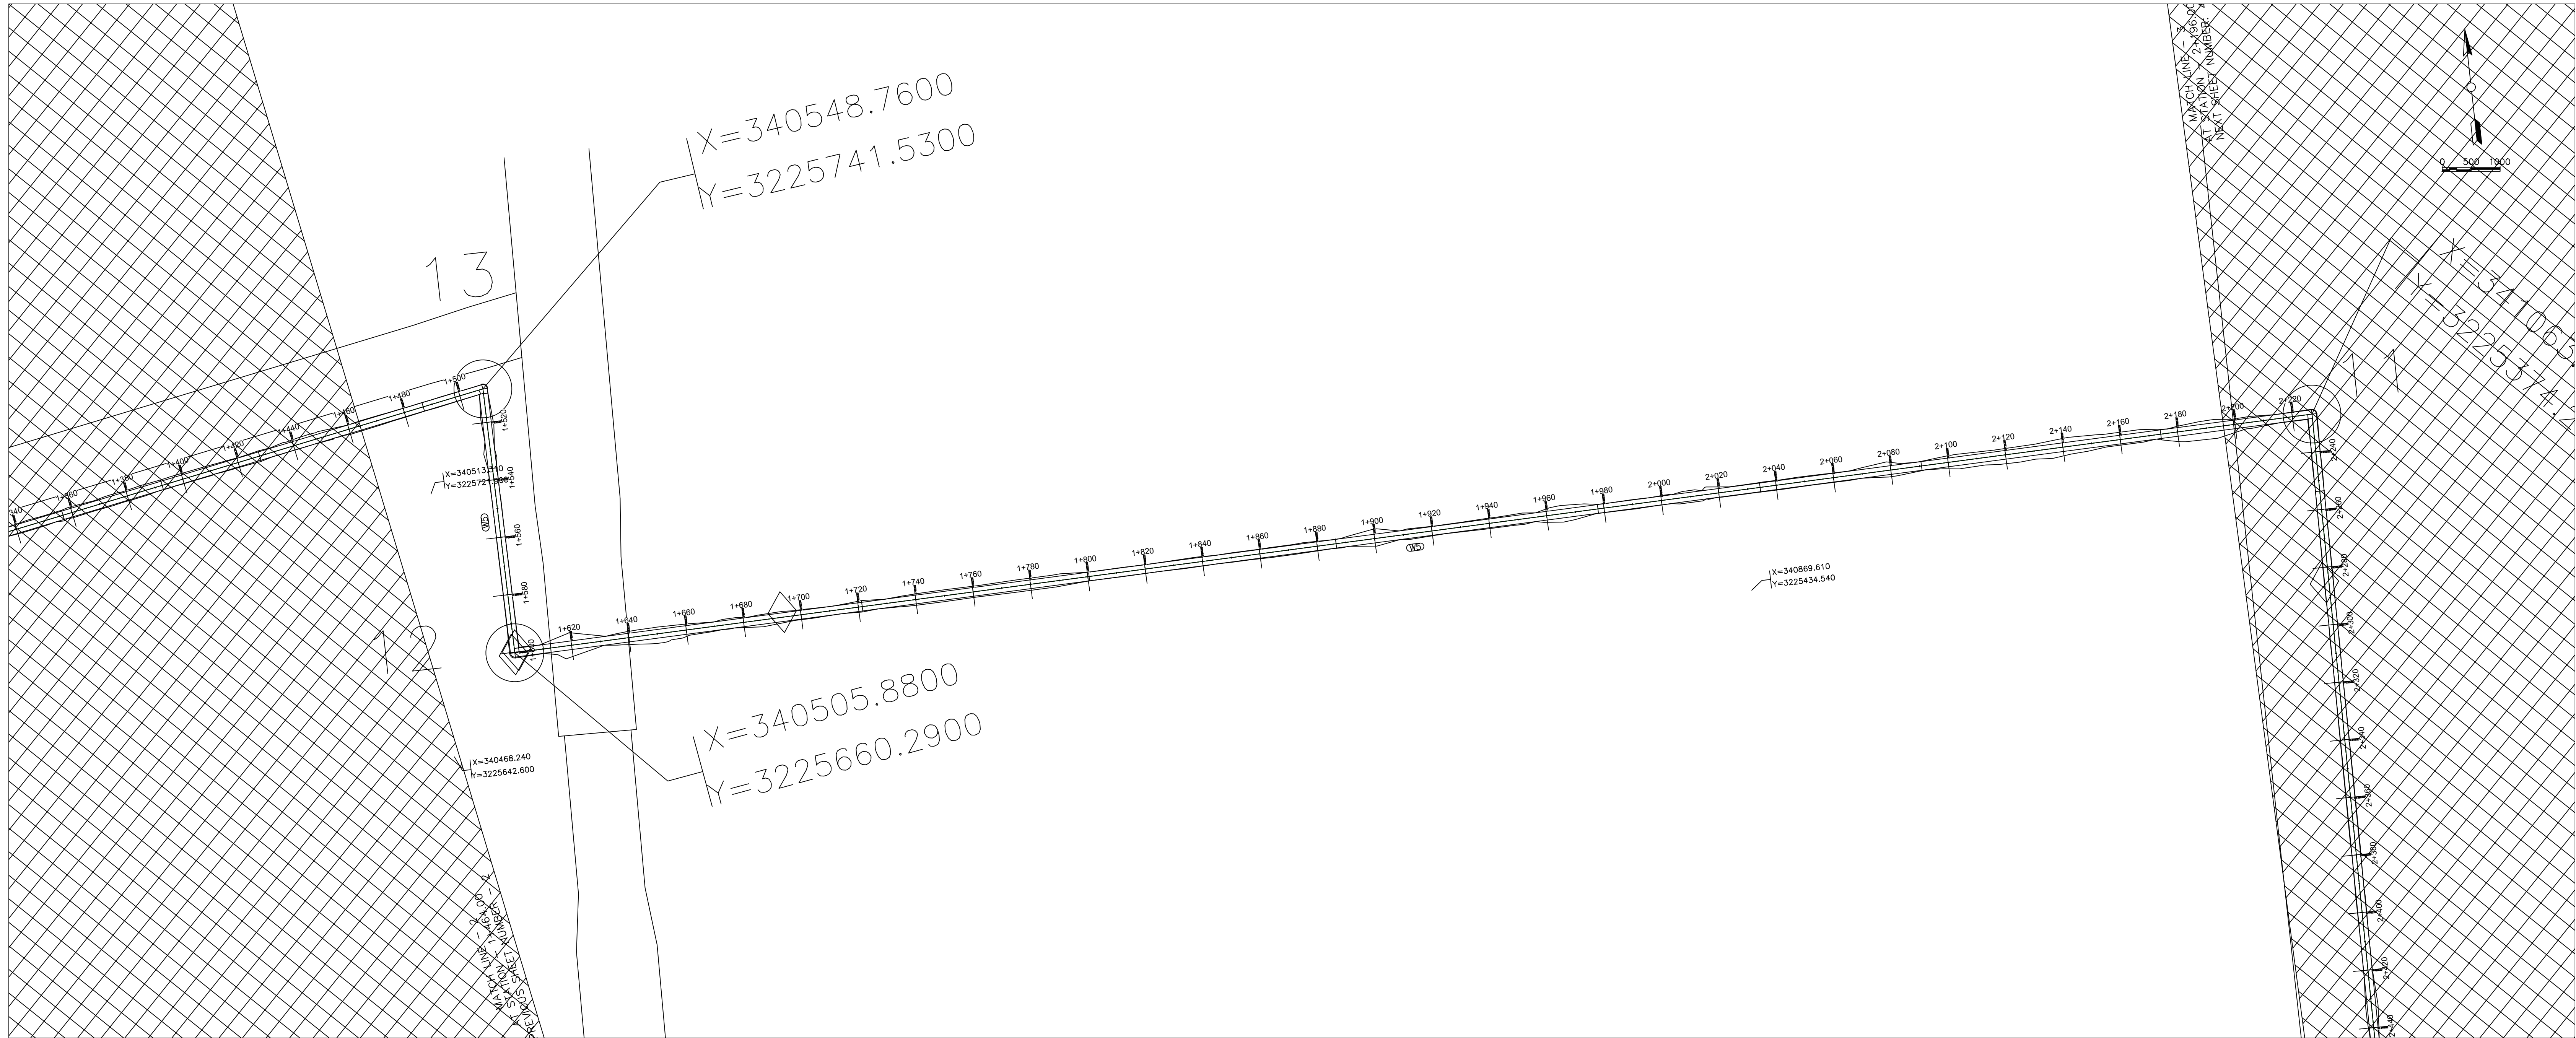

REFERENCE DOCUMENTS

No.

LEGEND :

خط زمین

تسطیح برای دیوار

NOTES:

- ALL DIMENSIONS AND ELEVATIONS ARE IN METERS.
- THE COORDINATE REFERENCE SYSTEM USED IN PLAN IS LOCAL & UTM.
- THE CONTRACTOR SHALL CHECK ALL DIMENSIONS ,CHANNEL LEVELS ,ROAD LEVELS AND GRADING LEVELS PRIOR TO EXECUTION OF ANY EARTH WORKS.
- THE CONTRACTOR SHALL TAKE INTO CONSIDERATION ALL THE NECESSARY ACTIVITIES TO BE ABLE TO DRAIN ALL THE SURFACE WATER BASED ON LEVELING DOCUMENTS.
- ALL THE EARTHWORKS SHALL BE DONE BASED ON " ROAD GENERAL TECHNICAL SPECIFICATION (2ND EDITION) (No.101\_R2) "
- THE CONTRACTOR SHALL RECORD ALL THE SOIL LAYER HEIGHTS AND VOLUMES BASED ON VISUALCLASSIFICATION OF THE SOIL DURING EXCAVATION AT THE VERY AREA.
- CONTRACTOR HAS FULL RESPONSIBILITY IN CHECKING ALL DIMENSIONS AND QUANTITIES IN CONJUNCTION WITH OT ELECTRICAL, SANITARY AND STRUCTURAL DETAILS PRIOR TO CONSTRUCTION.

KEY PLAN

FOR TENDER

Rev.

DESCRIPTION

Prepared

Checked

Approved

Date

CLIENT:

شرکت توسعه آهن و فولاد گل گهر

CONSULTANT:

BARSOO

CONTRACTOR:

SUBCONTRACTOR:

Approved

A.MONFRED

07/01/2026

---

G-GC01-D-GEN-GEN-DWG-CV-007

Checked:

A.KOSARIKH

07/01/2026

---

PROJECT NO.: 157DCGS0050110-01

Designed:

SH.HONARVAR

07/01/2026

---

SCALE AS SHOWN

DOC CLASS NO.: --

PROJECT: GOLGOHAR BOUNDARY WALL

DRAWING TITLE: BOUNDARY WALL PLAN & PROFILE - W5 - P03

DRAWING NO.

REGION CODE	PROJECT CODE	SUB PHASE CODE	AREA CODE	UNIT CODE	DOC TYPE CODE	DISCIPLINE CODE	SERIAL NO	REV	SIZE	SHEET
G	GR01	D	GEN	GEN	DWG	CV	007	01	A0	1/1