
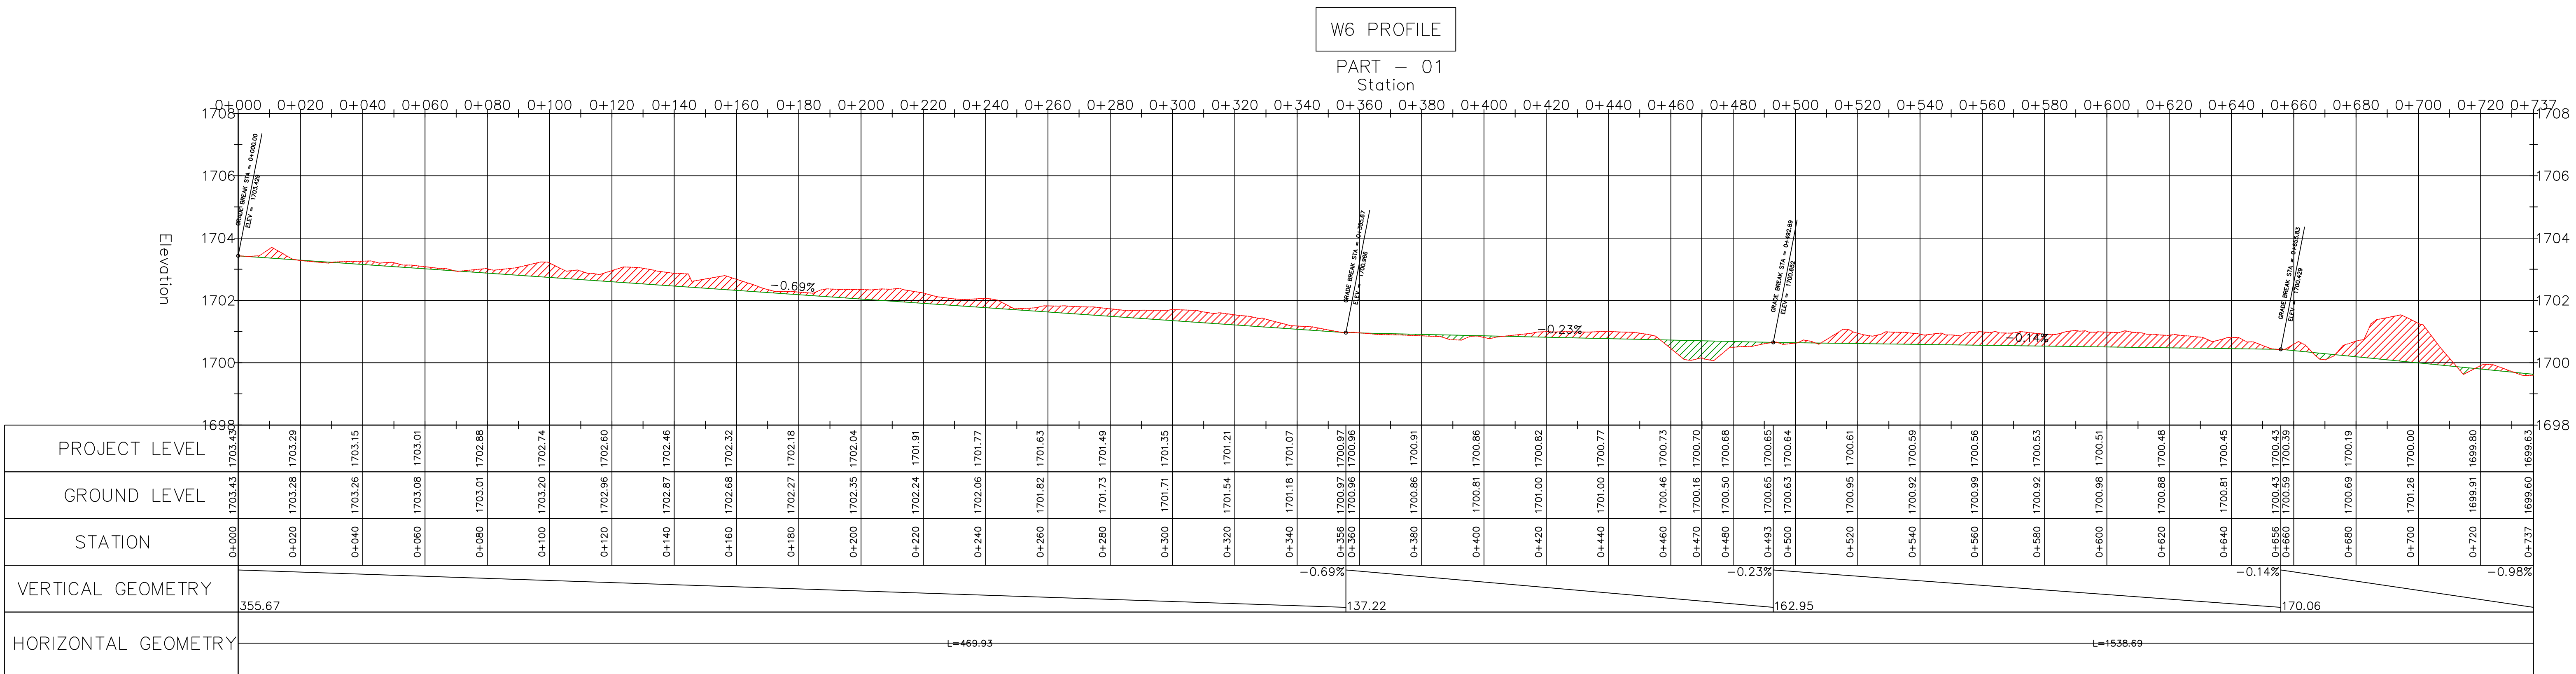


B
C
D
E
F
G
H
I
J
K

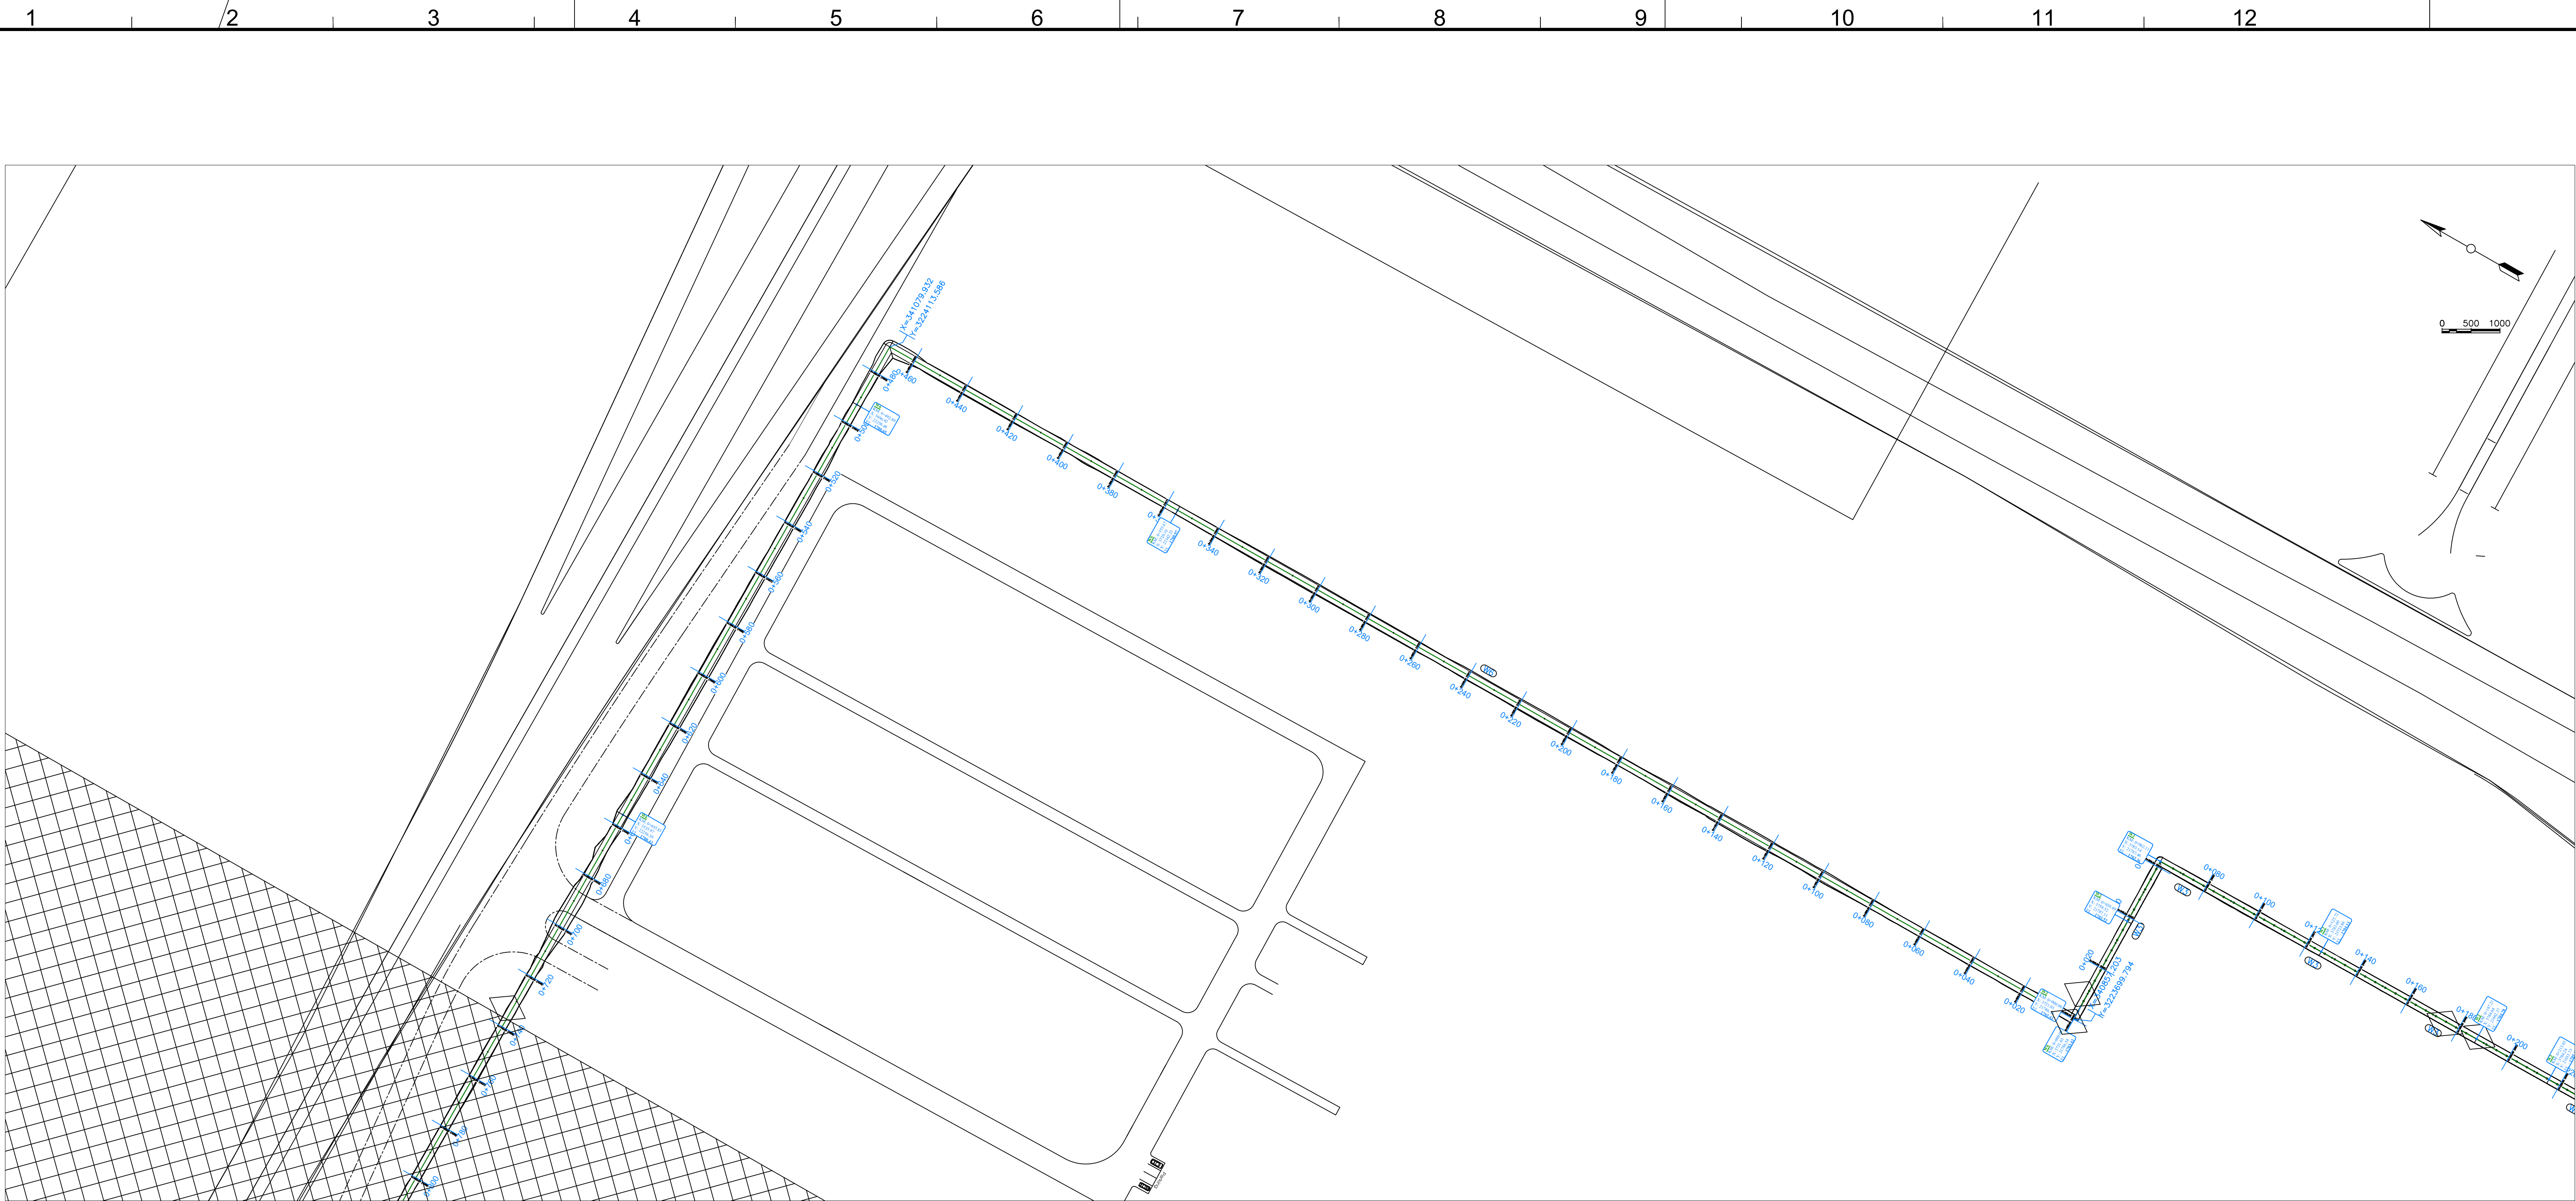

REFERENCE DOCUMENTS

No.

LEGEND :

خط زمین

تسطیح برای دیوار

NOTES:

- ALL DIMENSIONS AND ELEVATIONS ARE IN METERS.
- THE COORDINATE REFERENCE SYSTEM USED IN PLAN IS LOCAL & UTM.
- THE CONTRACTOR SHALL CHECK ALL DIMENSIONS ,CHANNEL LEVELS ,ROAD LEVELS AND GRADING LEVELS PRIOR TO EXECUTION OF ANY EARTH WORKS.
- THE CONTRACTOR SHALL TAKE INTO CONSIDERATION ALL THE NECESSARY ACTIVITIES TO BE ABLE TO DRAIN ALL THE SURFACE WATER BASED ON LEVELING DOCUMENTS.
- ALL THE EARTHWORKS SHALL BE DONE BASED ON " ROAD GENERAL TECHNICAL SPECIFICATION (2ND EDITION) (No.101_R2) "
- THE CONTRACTOR SHALL RECORD ALL THE SOIL LAYER HEIGHTS AND VOLUMES BASED ON VISUALCLASSIFICATION OF THE SOIL DURING EXCAVATION AT THE VERY AREA.
- CONTRACTOR HAS FULL RESPONSIBILITY IN CHECKING ALL DIMENSIONS AND QUANTITIES IN CONJUNCTION WITH OT ELECTRICAL, SANITARY AND STRUCTURAL DETAILS PRIOR TO CONSTRUCTION.

KEY PLAN

FOR TENDER

CLIENT:

شیرکت توسعه آهن و فولاد گل گهر

CONSULTANT:

BARSOO

CONTRACTOR:

SUBCONTRACTOR:

Approved: A.MONFRED 07/01/2026 -- G-GC01-D-GEN-GEN-DWG-CV-011

Checked: A.KOSARIKH 07/01/2026 -- PROJECT NO.: 157DCCS0050114-00

Designed: SH.HONARVAR 07/01/2026 -- SCALE AS SHOWN DOC CLASS NO.: --

PROJECT: GOLGOHAR BOUNDARY WALL

DRAWING TITLE: BOUNDARY WALL PLAN & PROFILE - W6 - P01

DRAWING NO.

REGION CODE	PROJECT CODE	SUB PHASE CODE	AREA CODE	UNIT CODE	DOC TYPE CODE	DISCIPLINE CODE	SERIAL NO	REV	SIZE	SHEET
G	GR01	D	GEN	GEN	DWG	CV	011	00	A0	1/1