



آلبوم نقشه های فاز ۲ معماری داخلی
سالن همایش سیرجان




کارفرما: شرکت توسعه آهن و فولاد گل گهر
مشاور: مهندسین مشاور پارسی بنیان

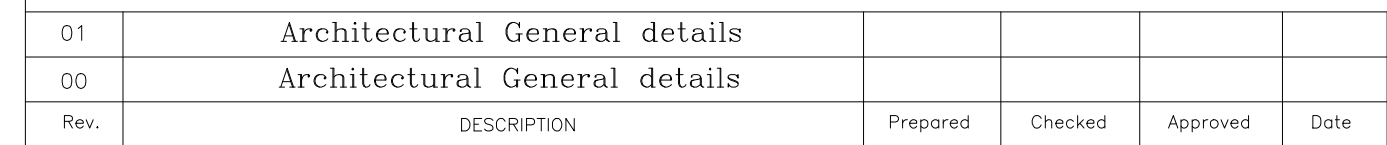

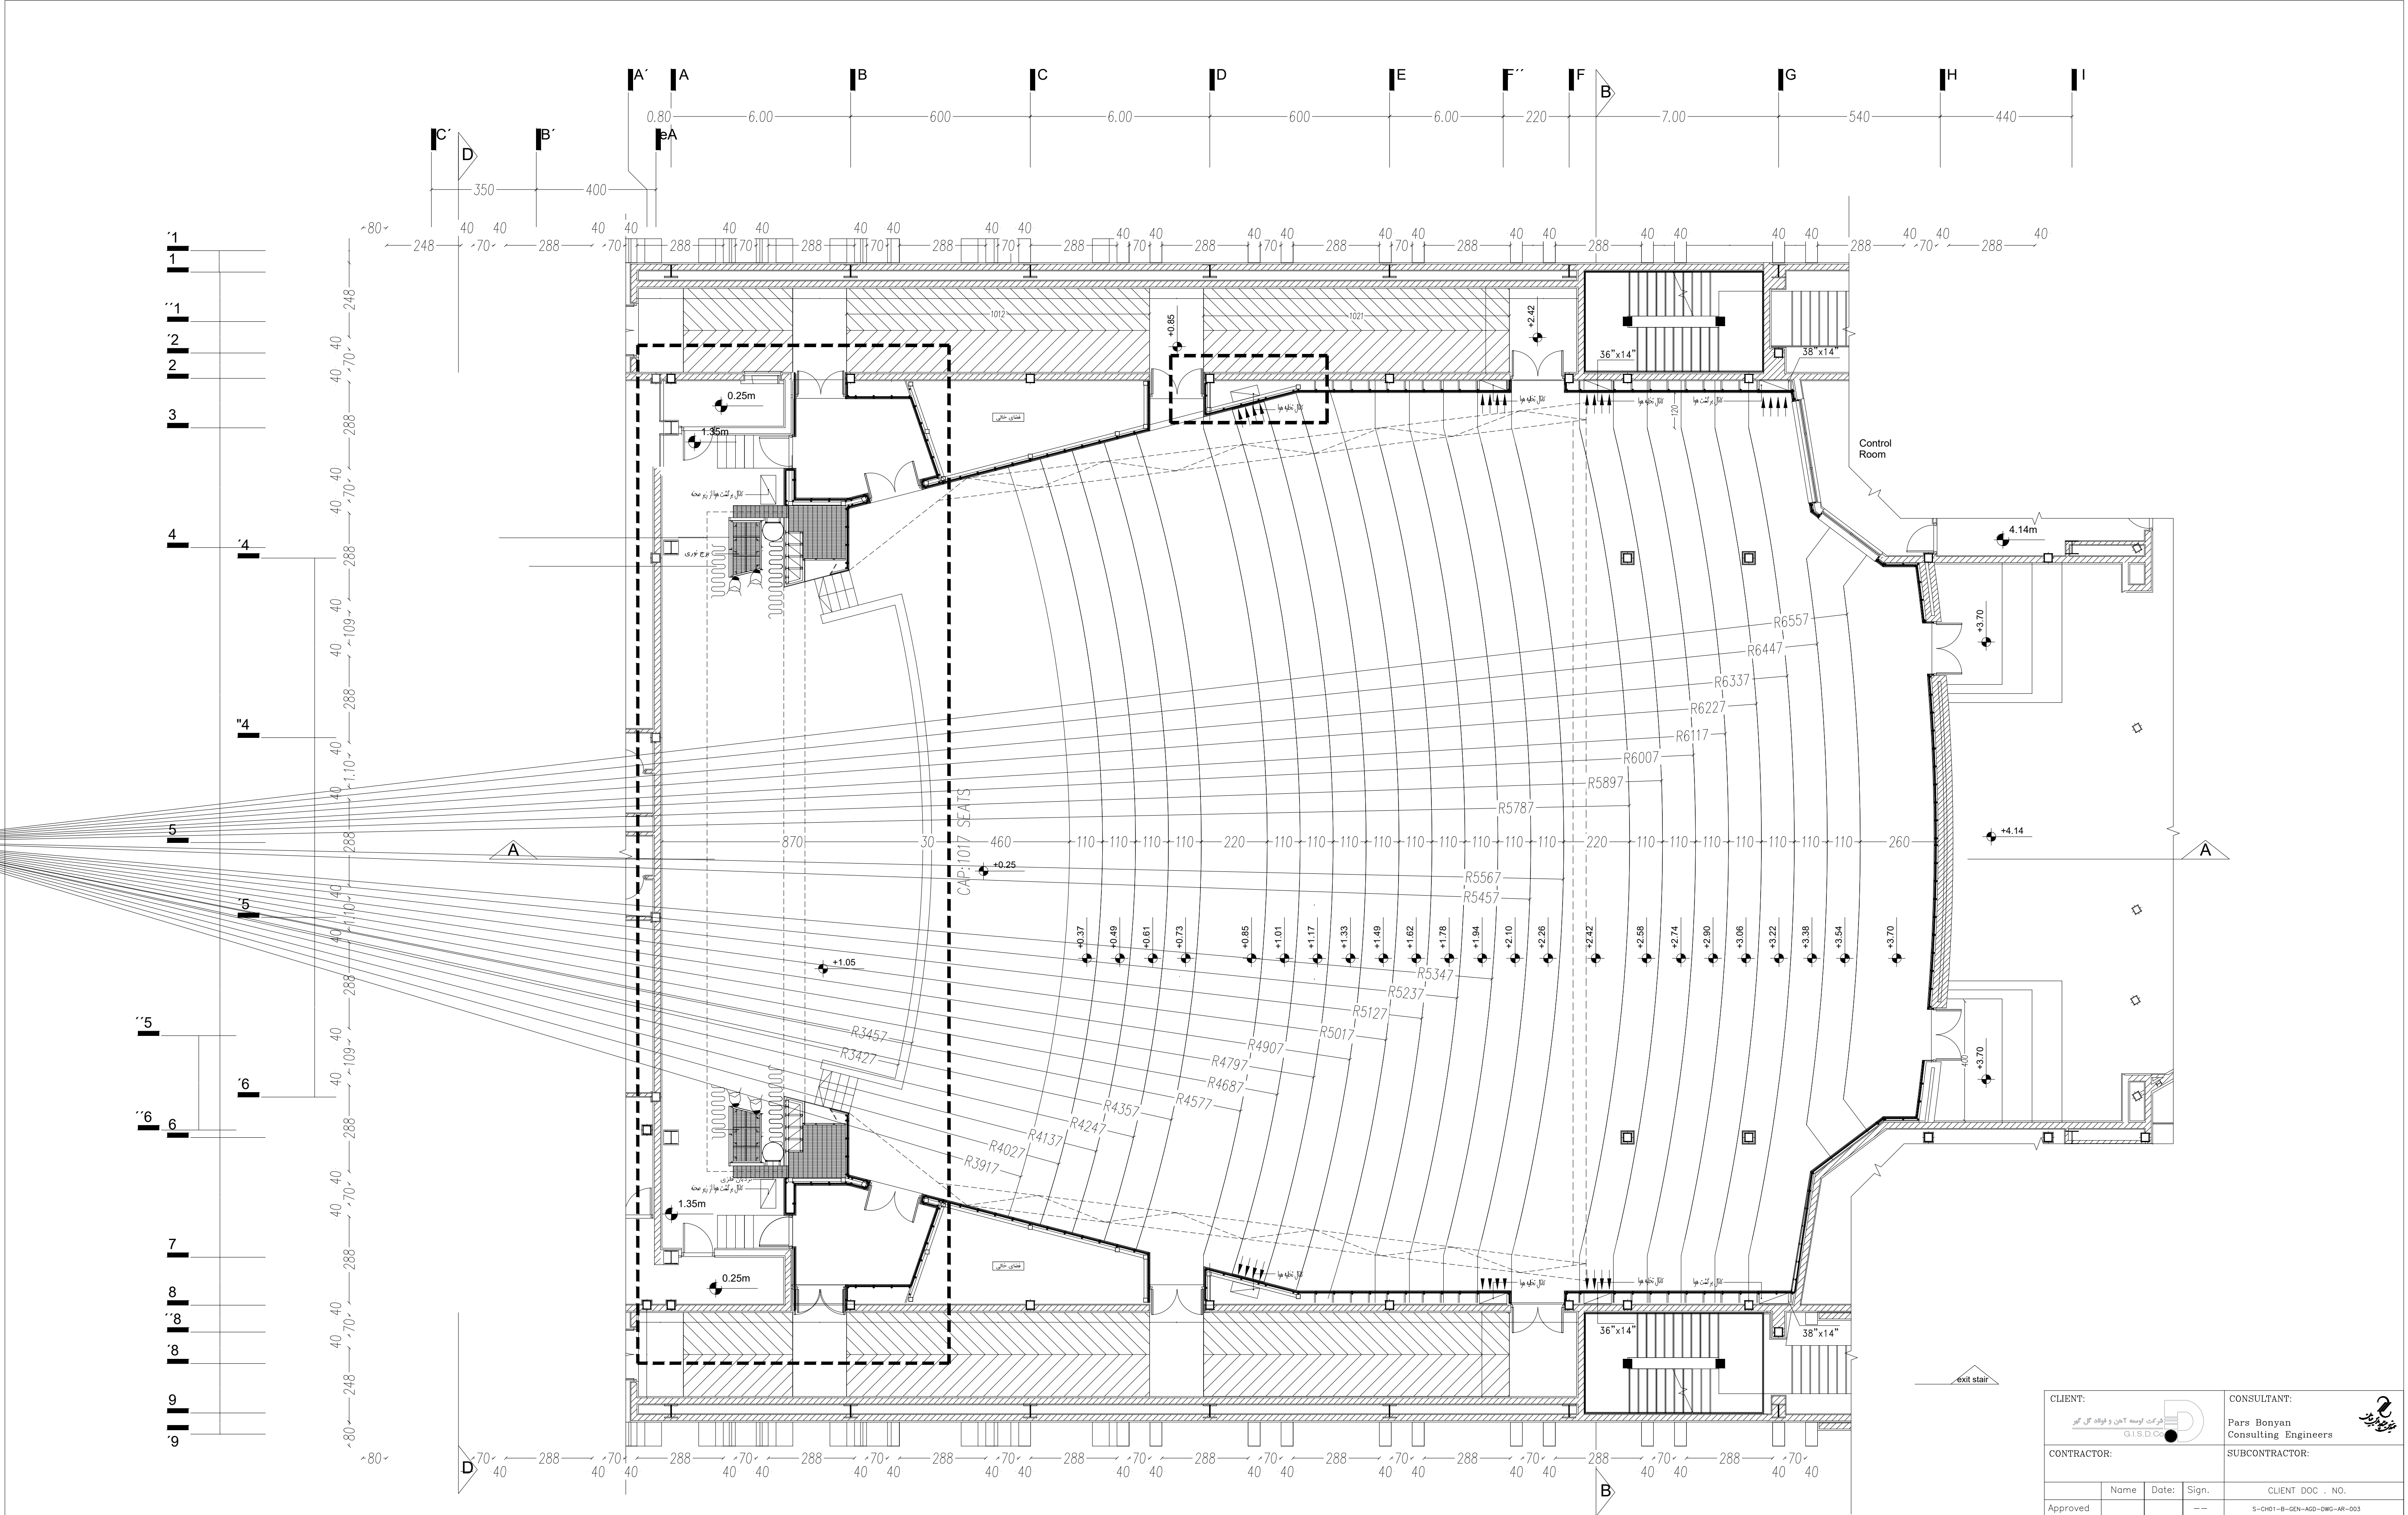


01	Architectural General details				
00	Architectural General details				
Rev.	DESCRIPTION	Prepared	Checked	Approved	Date

CLIENT:		CONSULTANT:	
شرکت توسعه آهنگ و فولاد گل گهر G.I.S.D.O.C		Pars Bonyan Consulting Engineers	
CONTRACTOR:		SUBCONTRACTOR:	
	Name	Date:	Sign.
Approved		--	S-CH01-B-GEN-AGD-DWG-AR-003
Checked:		--	PROJECT NO.:
Designed:		--	SCALE:1/200 DOC CLASS NO.:
PROJECT: Sirjan Conference Hall			
DRAWING TITLE: پلان گرافیکان بندی سقف - اندازه گذاری			
DRAWING NO.			
REGION CODE	PROJECT CODE	SUB PHASE CODE	AREA CODE
S	CH01	D	GEN
UNIT CODE	DOC TYPE CODE	DISCIPLINE CODE	SERIAL NO
AGD	DWG	AR	001
REV	SIZE	SHEET	
01	A1		

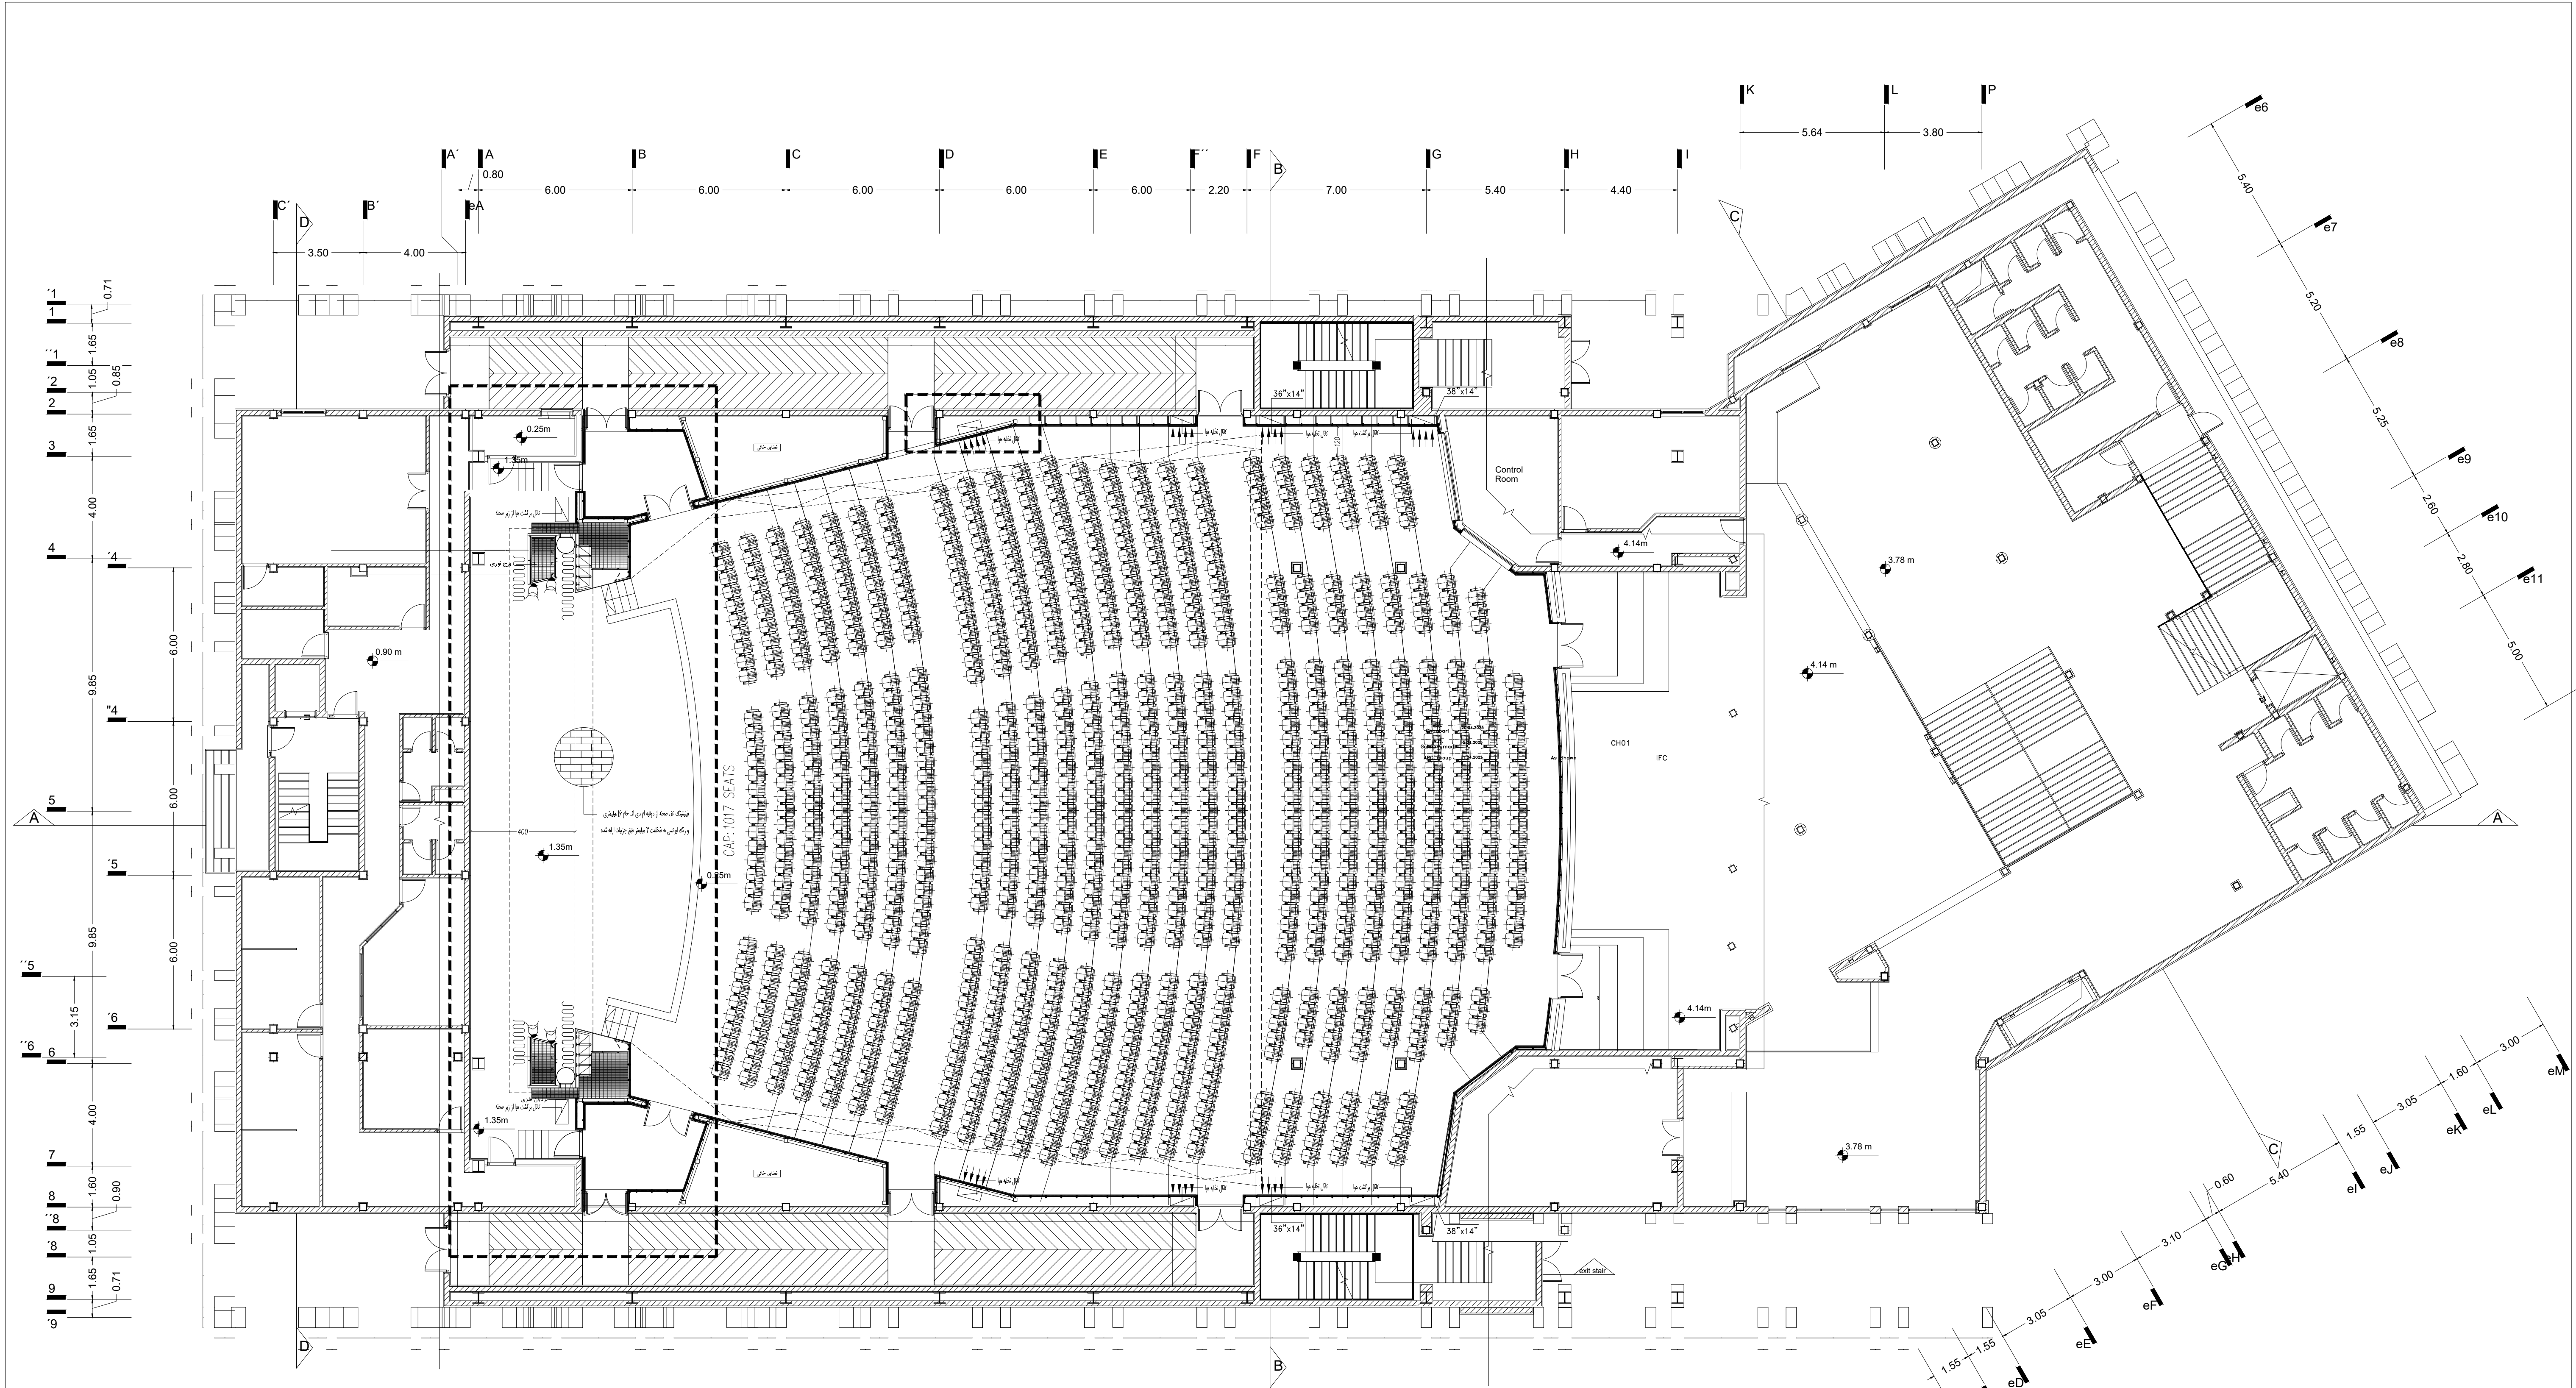


56

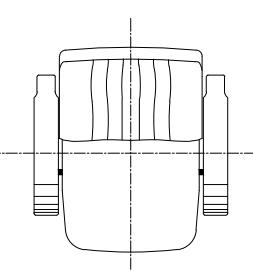

چیدمان ۱۰۷ صندلی آتشی تباری در طبقه همکف


01	Architectural General details				
00	Architectural General details				
Rev.	DESCRIPTION	Prepared	Checked	Approved	Date

CLIENT:				CONSULTANT:						
<div>شرکت توسعه آهن و فولاد گل گهر</div> <div>G.I.S.D.C.C.</div>				<div>پارس بونیان</div> <div>Consulting Engineers</div>						
CONTRACTOR:				SUBCONTRACTOR:						
	Name	Date:	Sign.	CLIENT DOC . NO.						
Approved			--	S-CH01-B-GEN-AGD-DWG-AR-005						
Checked:			--	PROJECT NO.:						
Designed:			--	SCALE:1/250		DOC CLASS NO.:				
PROJECT:				Sirjan Conference Hall						
DRAWING TITLE:				پلان چیدمان سالن - طبقه همکف						
DRAWING NO.										
REGION CODE	PROJECT CODE	SUB PHASE CODE	AREA CODE	UNIT CODE	DOC TYPE CODE	DISCIPLINE CODE	SERIAL NO	REV	SIZE	SHEET
S	CH01	D	GEN	AGD	DWG	AR	001	01	A1	

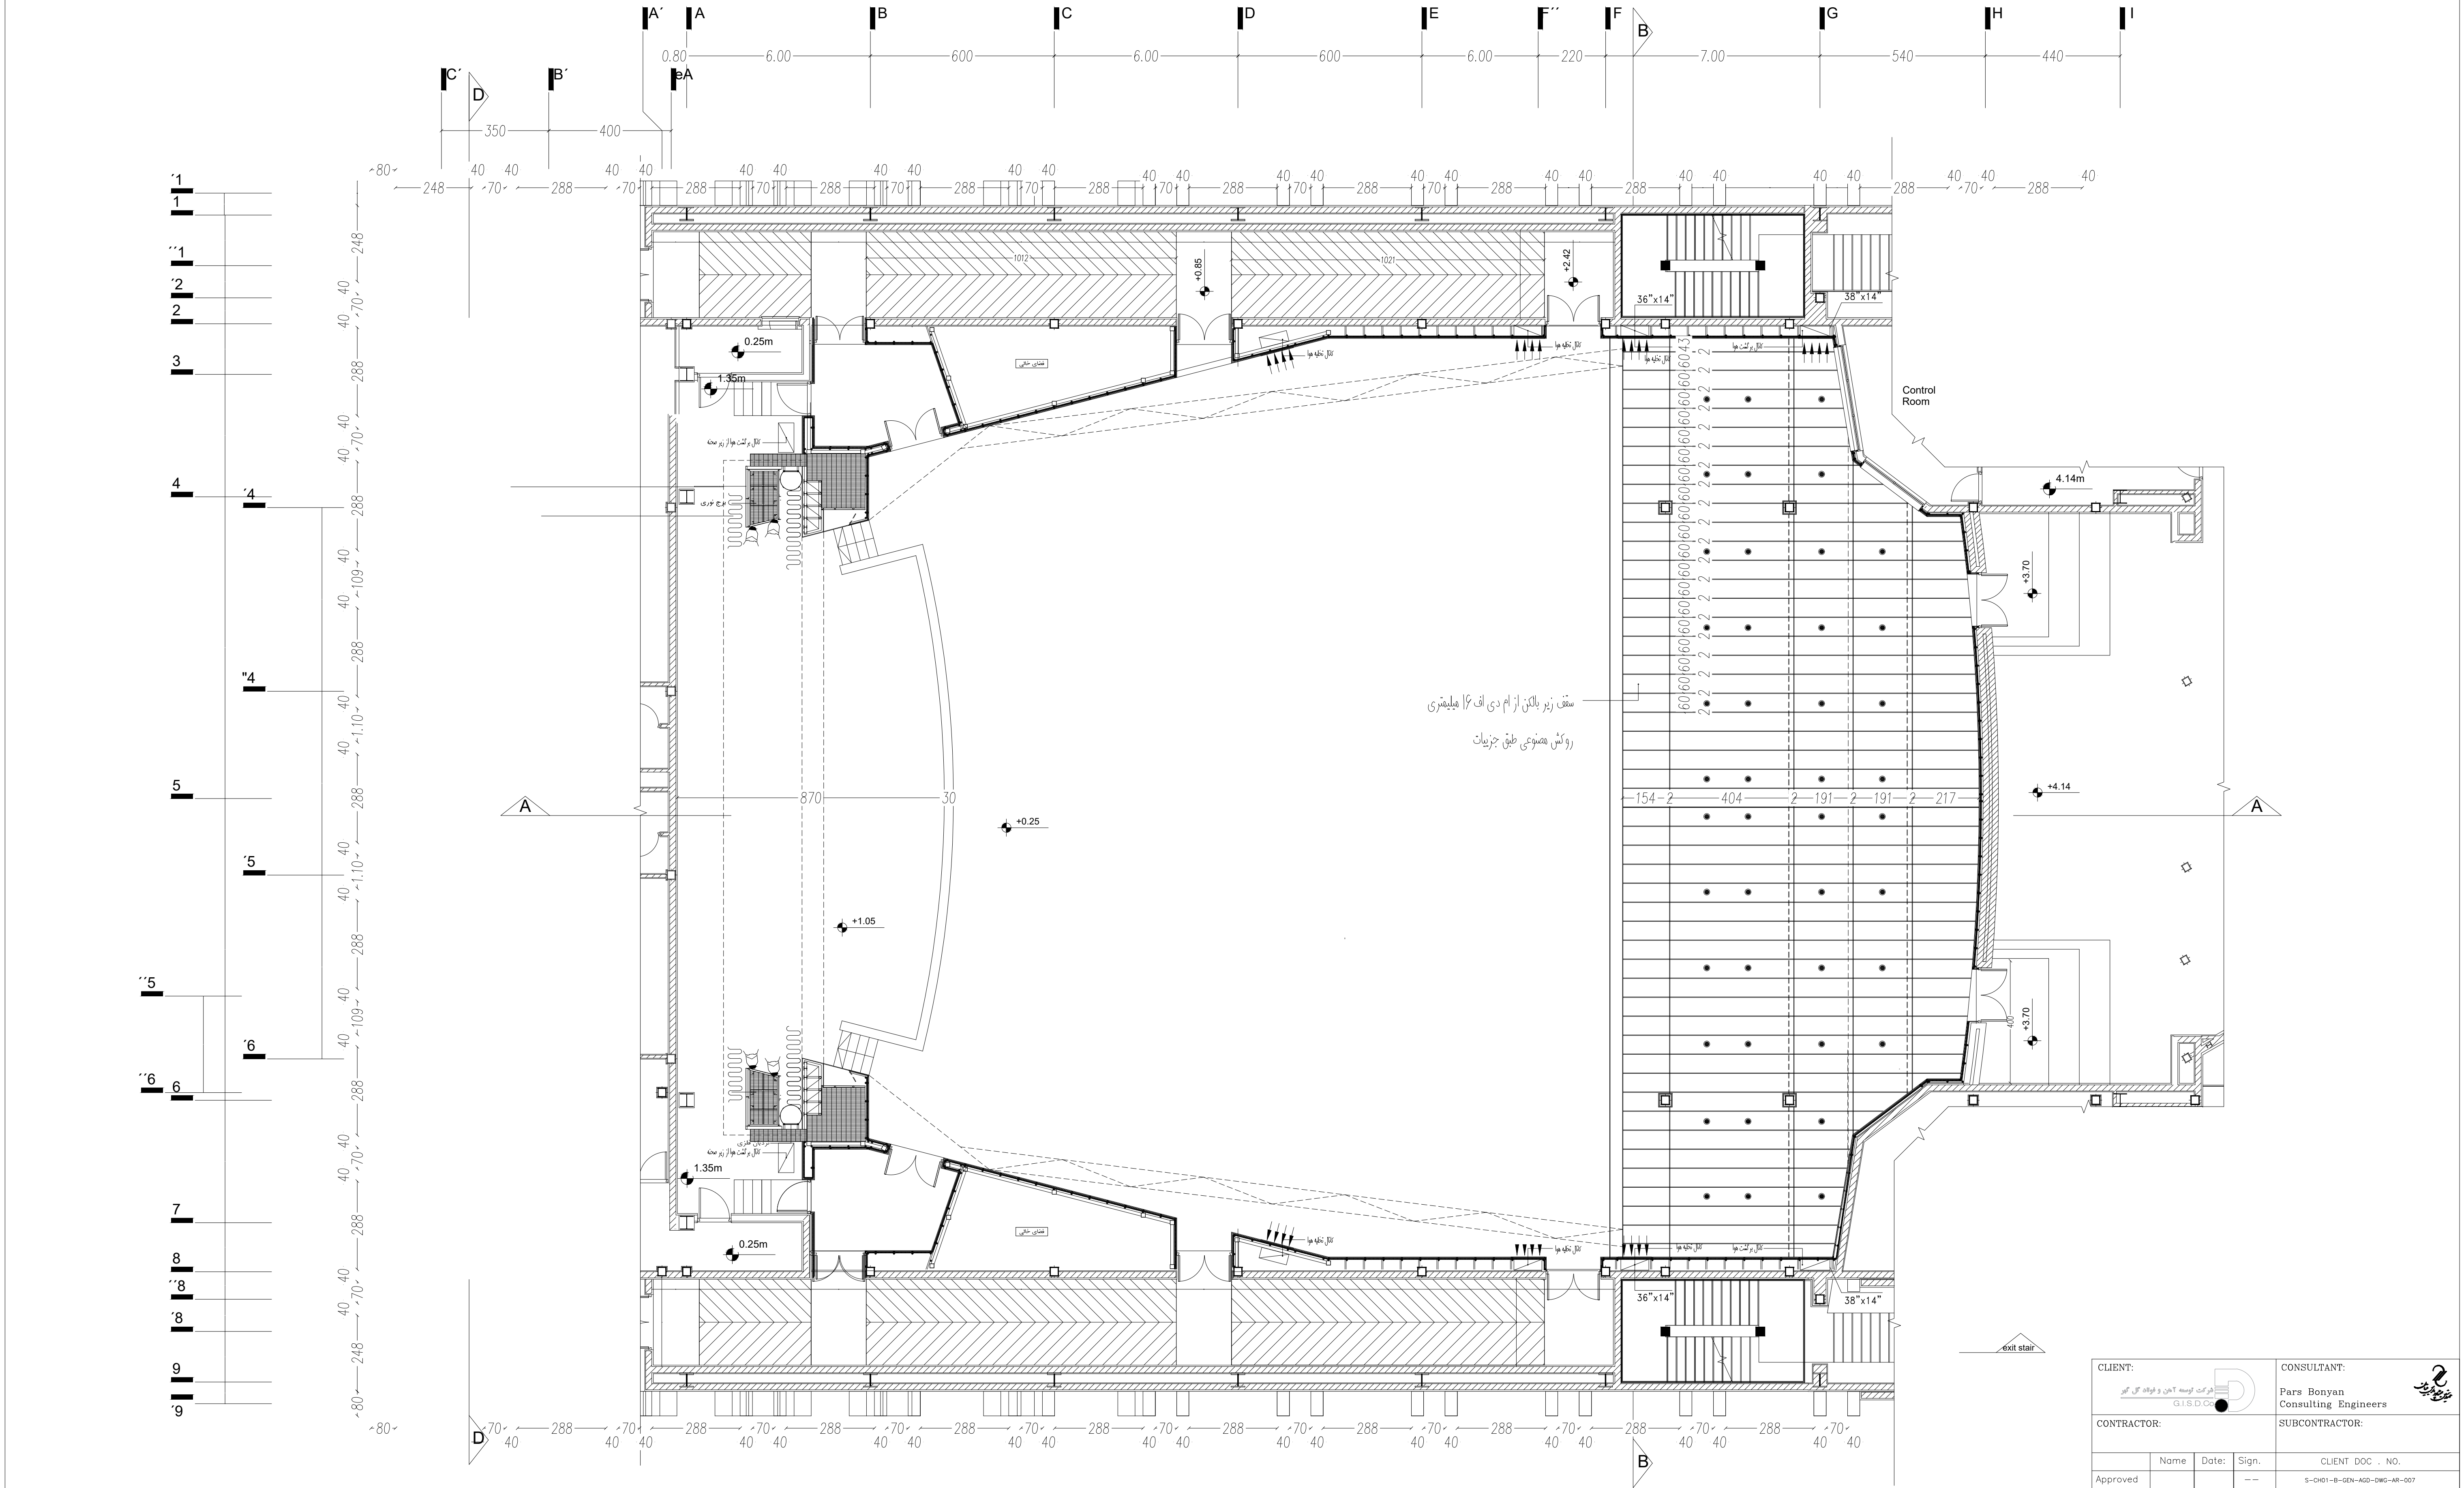

01	Architectural General details				
00	Architectural General details				
Rev.	DESCRIPTION	Prepared	Checked	Approved	Date


CLIENT: شرکت توسعه آهنگ و فولاد گل گهر G.I.S.D.C.				CONSULTANT: Pars Bonyan Consulting Engineers						
CONTRACTOR:				SUBCONTRACTOR:						
	Name	Date:	Sign.	CLIENT DOC . NO.						
Approved			--	S-CH01-B-GEN-AGD-DWG-AR-007						
Checked:			--	PROJECT NO.:						
Designed:			--	SCALE:1/200		DOC CLASS NO.:				
PROJECT:				Sirjan Conference Hall						
DRAWING TITLE:				پلان معماری سقف زبر بالکن						
DRAWING NO.										
REGION CODE	PROJECT CODE	SUB PHASE CODE	AREA CODE	UNIT CODE	DOC TYPE CODE	DISCIPLINE CODE	SERIAL NO	REV	SIZE	SHEET
S	CH01	D	GEN	AGD	DWG	AR	001	01	A1	

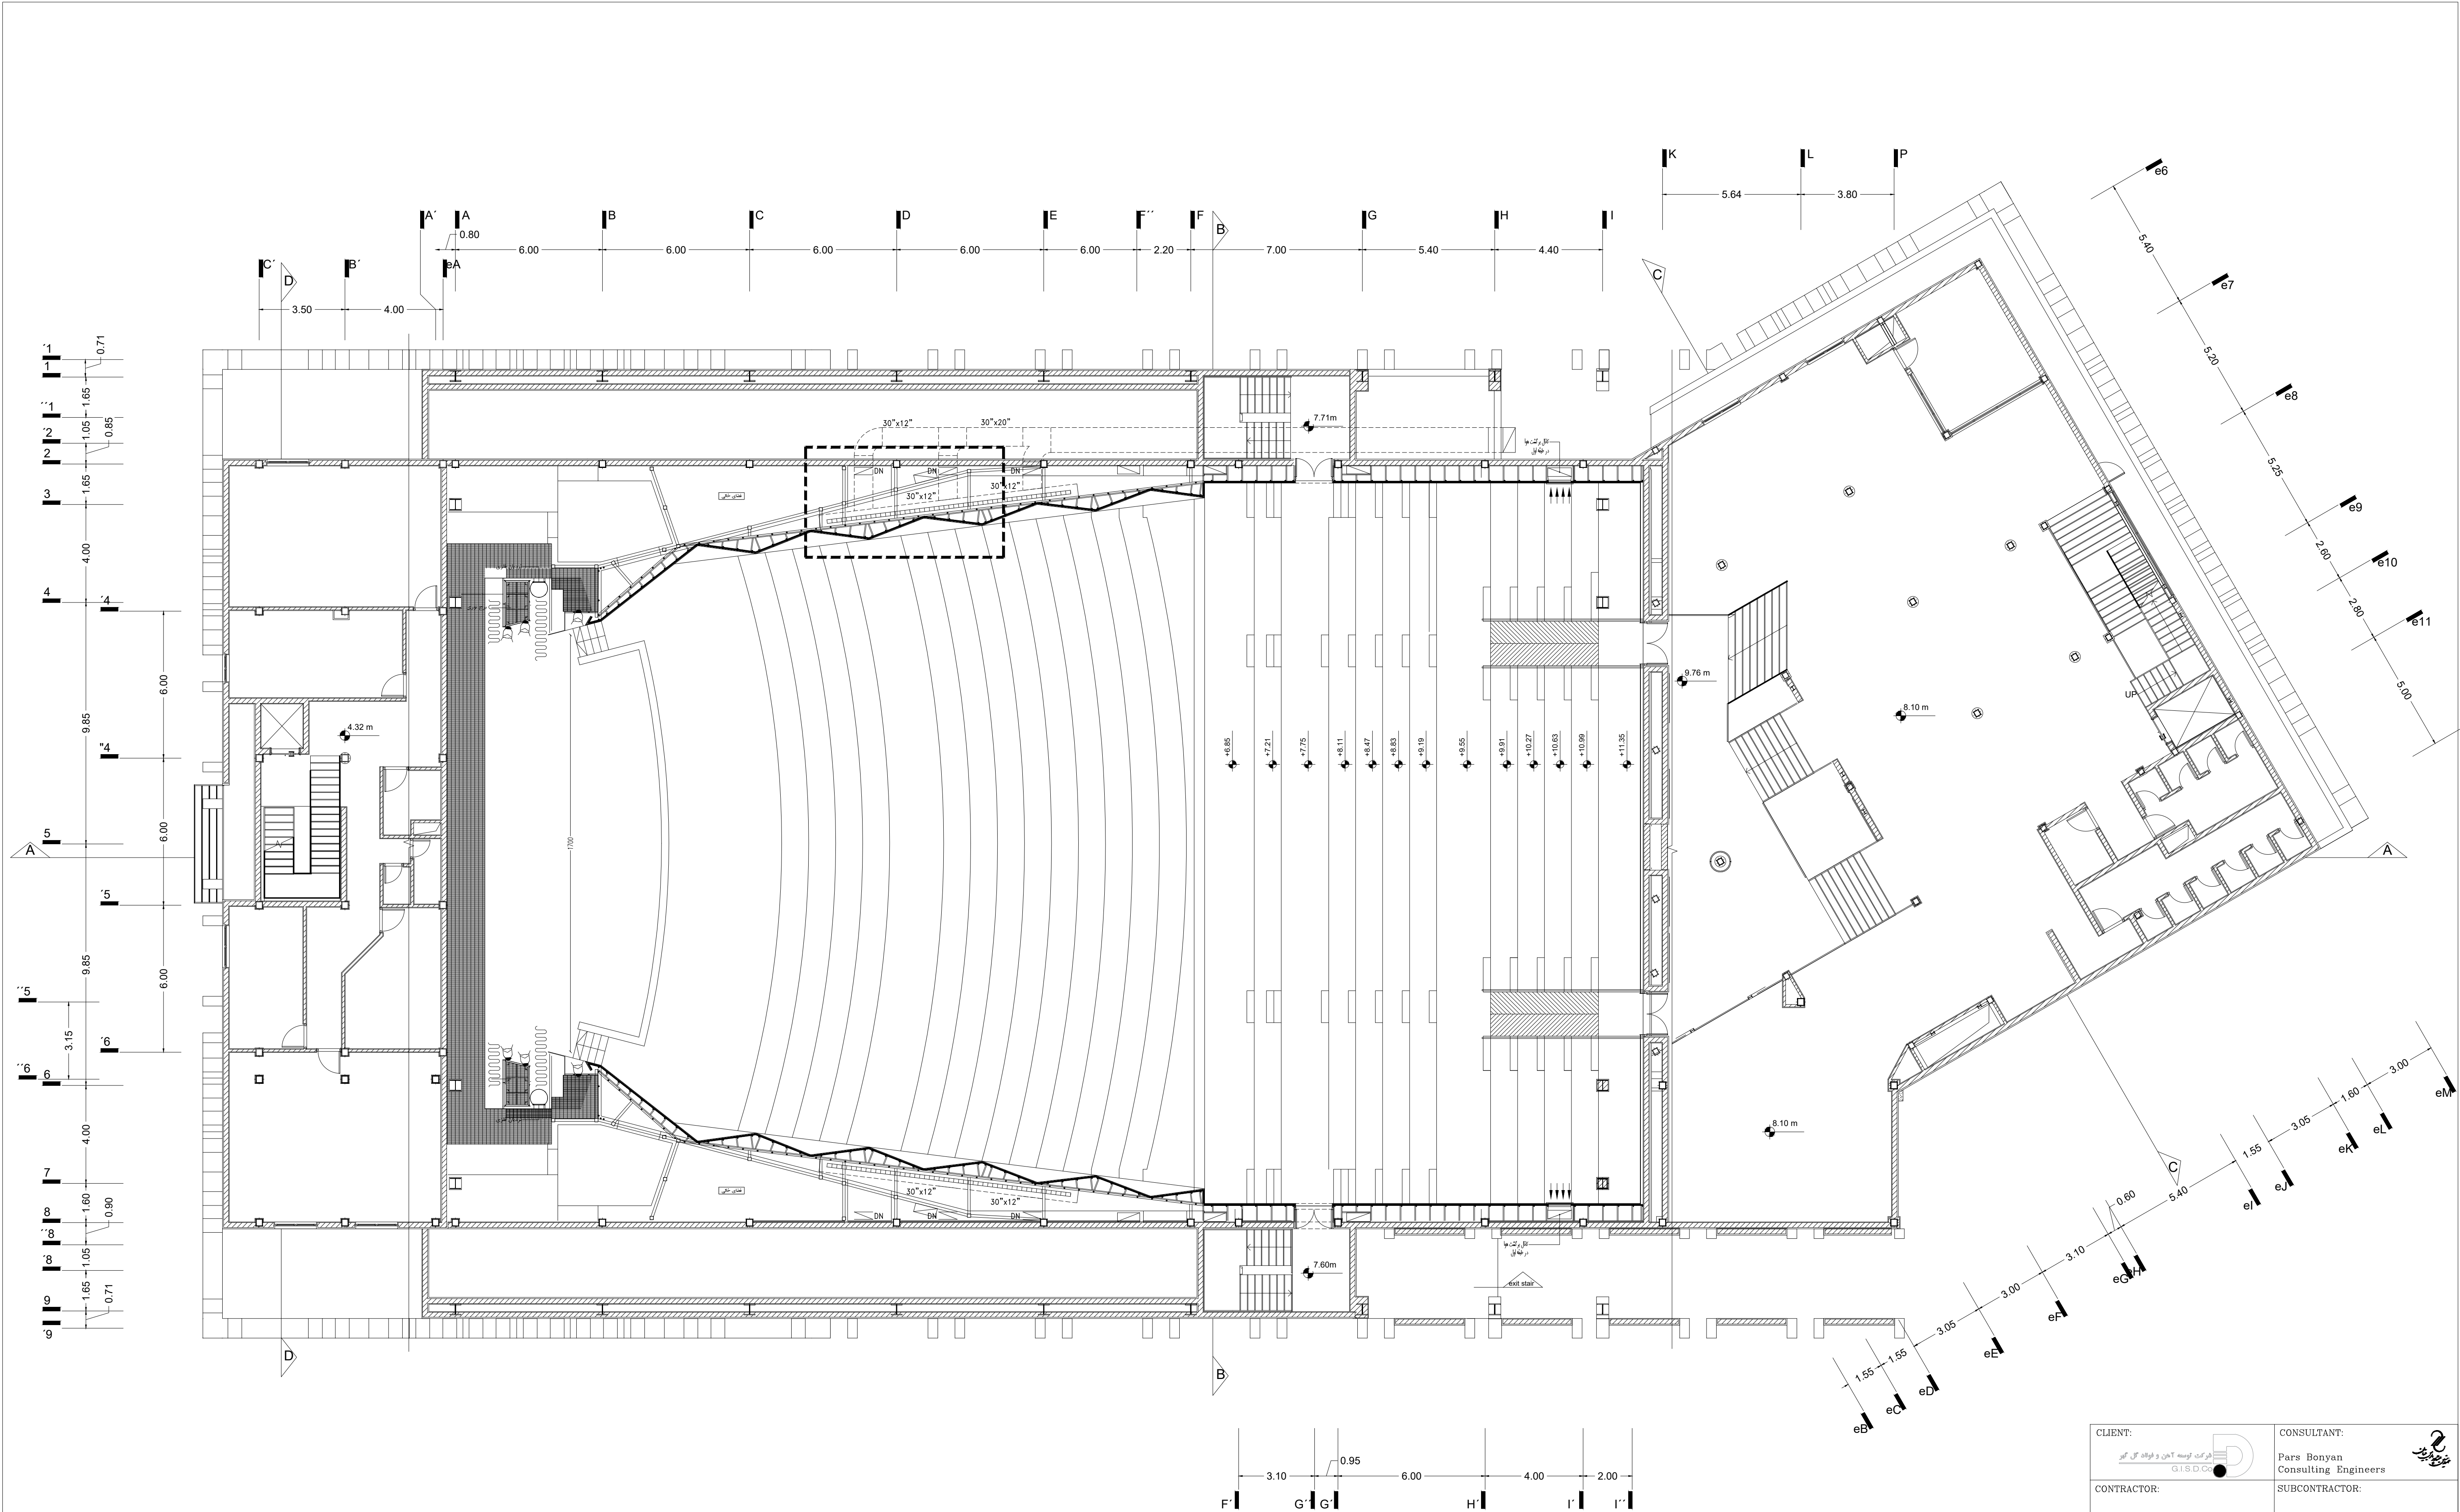



01	Architectural General details				
00	Architectural General details				
Rev.	DESCRIPTION	Prepared	Checked	Approved	Date

CLIENT:		CONSULTANT:	
شرکت توسعه آذین و فولاد گل گهر G.I.S.D.C.		Pars Bonyan Consulting Engineers	
CONTRACTOR:		SUBCONTRACTOR:	
	Name	Date:	Sign.
Approved		--	S-CH01-B-GEN-AGD-DWG-AR-002
Checked:		--	PROJECT NO.:
Designed:		--	SCALE:1/250 DOC CLASS NO.:
PROJECT: Sirjan Conference Hall			
DRAWING TITLE: پلان گرادین بندی - بالکن			
DRAWING NO.			
REGION CODE	PROJECT CODE	SUB PHASE CODE	AREA CODE
S	CH01	D	GEN
UNIT CODE	DOC TYPE CODE	DISCIPLINE CODE	SERIAL NO
AGD	DWG	AR	001
REV	SIZE	SHEET	
01	A1		

01	Architectural General details				
00	Architectural General details				
Rev.	DESCRIPTION	Prepared	Checked	Approved	Date

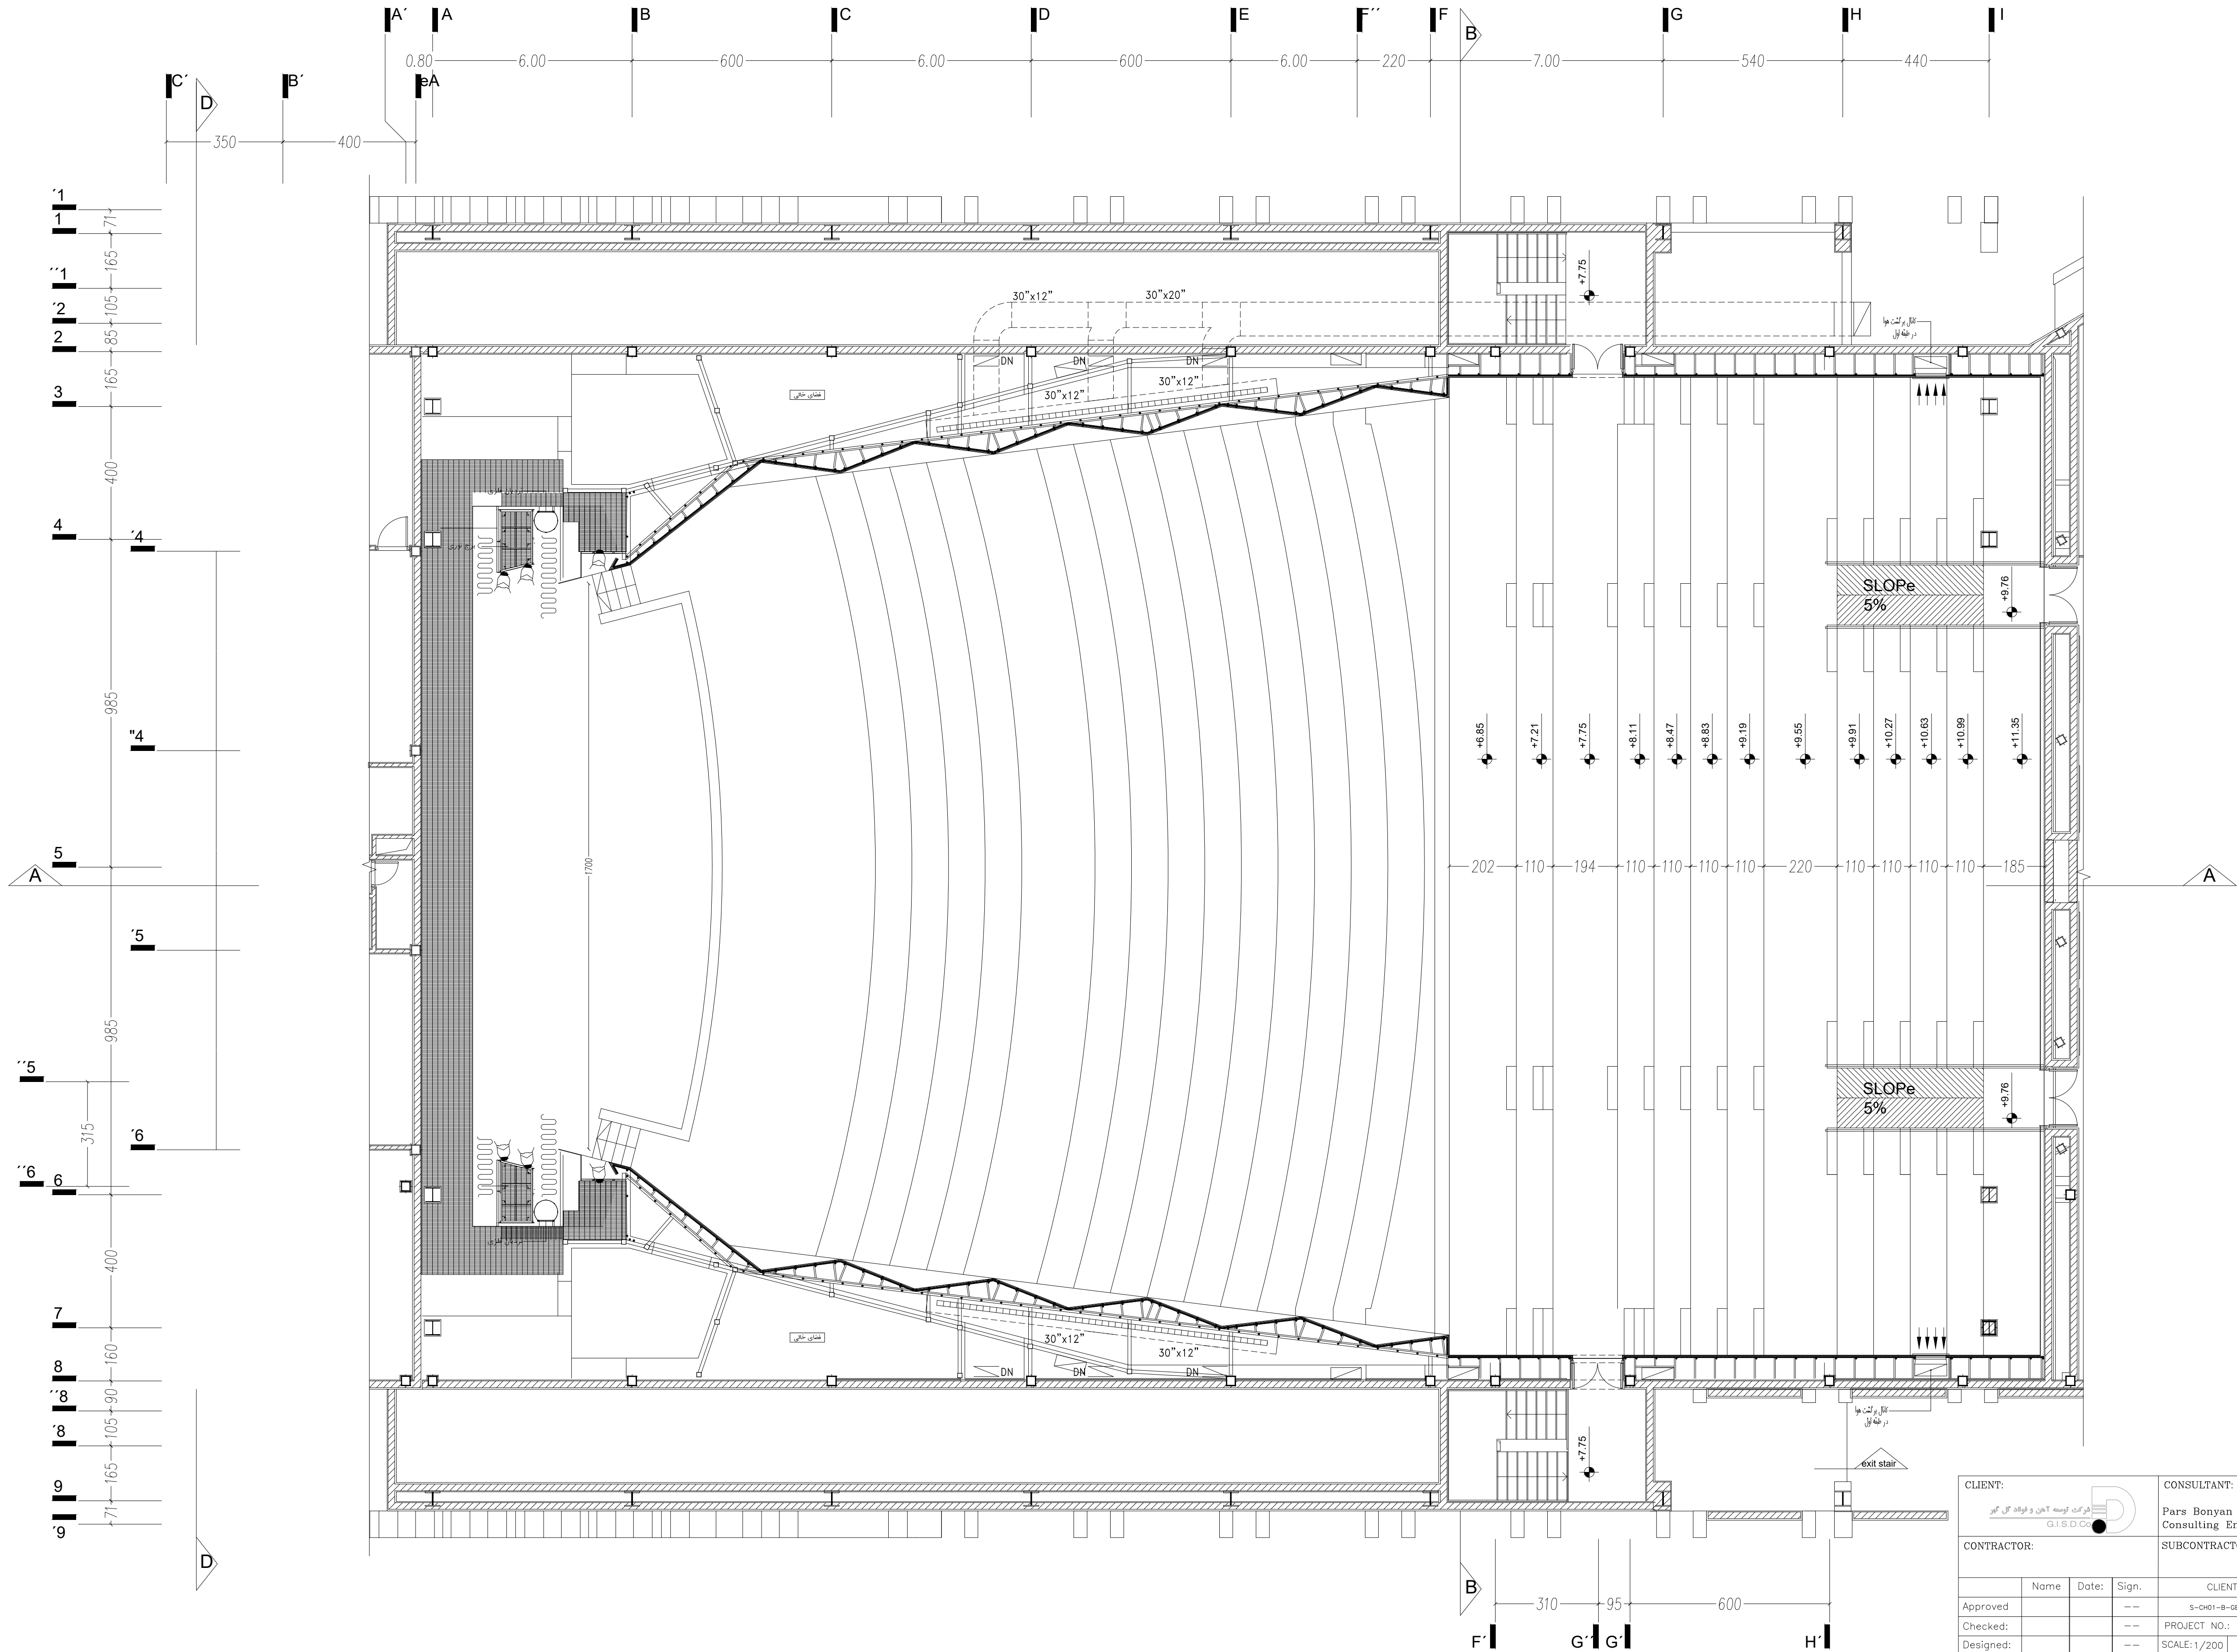

CLIENT: شرکت توسعه آبن و فولاد گل گهر G.I.S.D.O.C				CONSULTANT: Pars Bonyan Consulting Engineers			
CONTRACTOR:				SUBCONTRACTOR:			
	Name	Date:	Sign.	CLIENT DOC . NO.			
Approved			--	S-CH01-B-GEN-AGD-DWG-AR-004			
Checked:			--	PROJECT NO.:			
Designed:			--	SCALE:1/200		DOC CLASS NO.:	
PROJECT: Sirjan Conference Hall							
DRAWING TITLE: پلان گرا دیان بندی با لگن - اندازه گذاری							
DRAWING NO.							
REGION CODE	PROJECT CODE	SUB PHASE CODE	AREA CODE	UNIT CODE	DOC TYPE CODE	DISCIPLINE CODE	SERIAL NO
S	CH01	D	GEN	AGD	DWG	AR	001
							REV
							SIZE
							SHEET
							A1

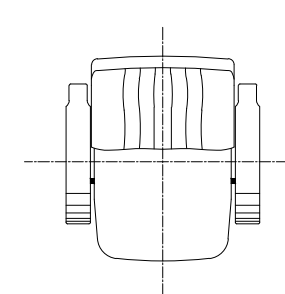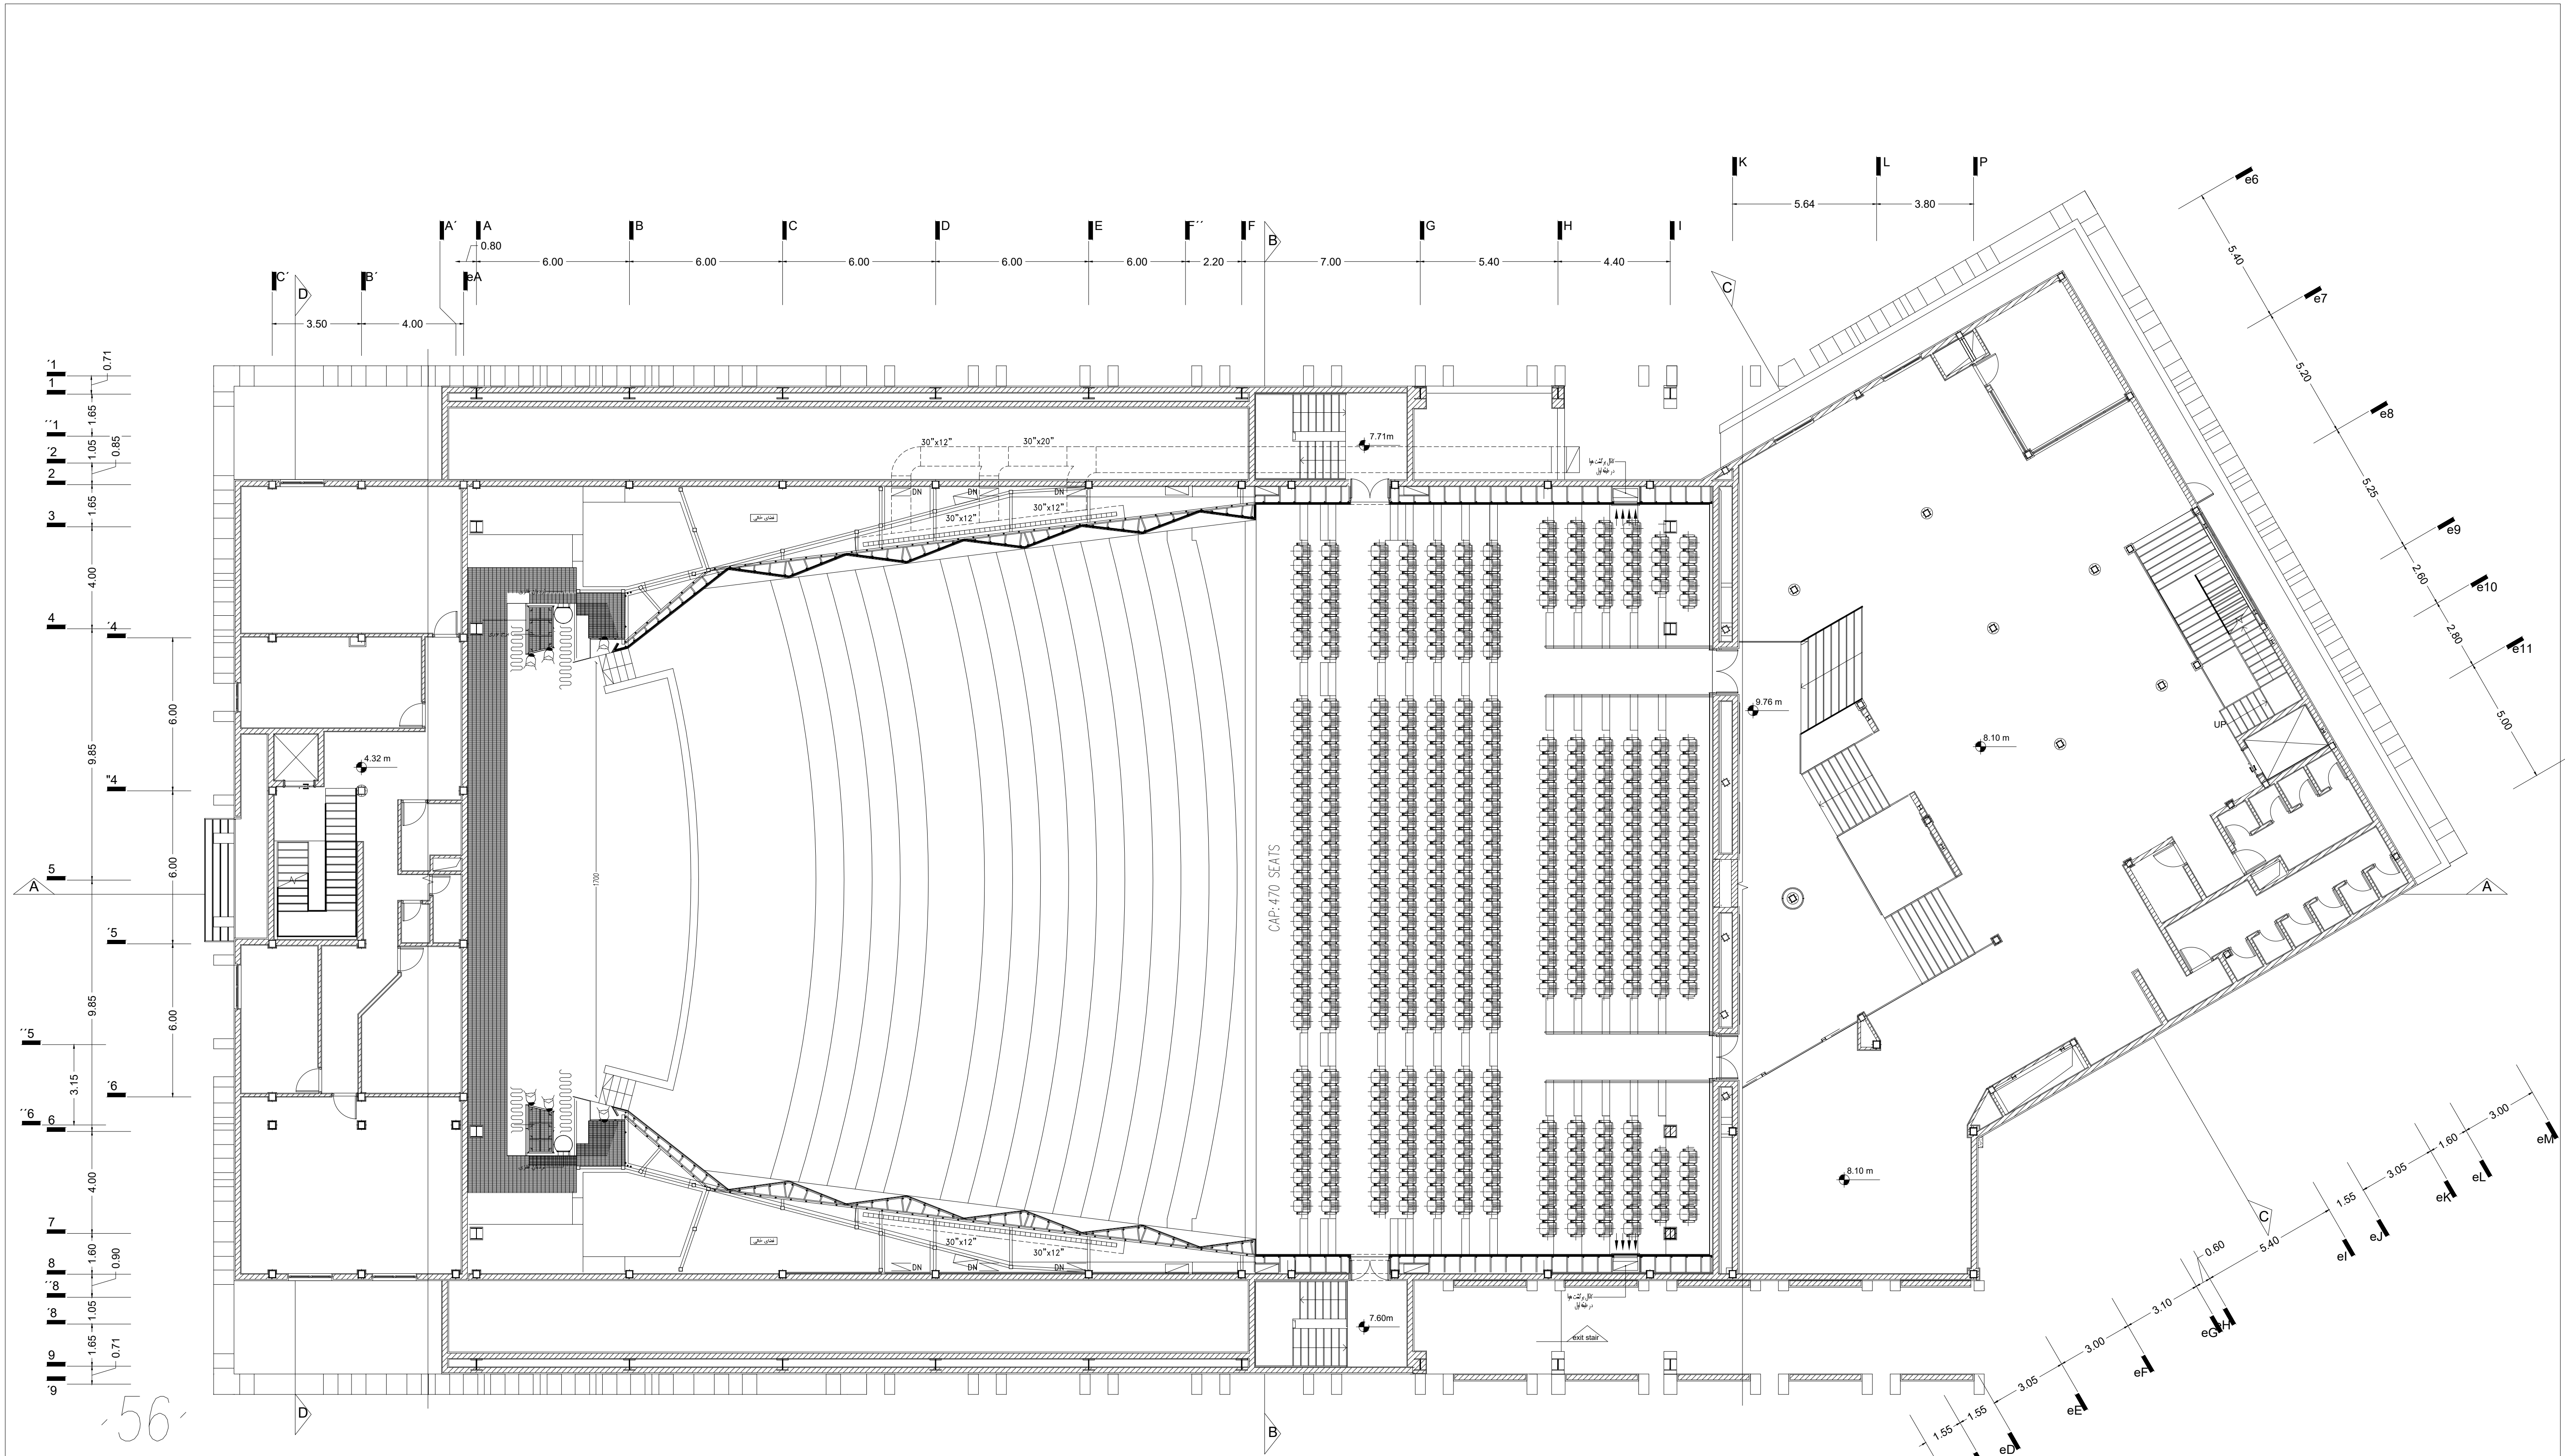


چیدمان ۱۰۷ صندلی آتقی تئاری در طبقه همکف

چیدمان ۴۷۰ صندلی آتقی تئاری در بالکن

مجموع چیدمان ۱۴۸۷ صندلی

01	Architectural General details				
00	Architectural General details				
Rev.	DESCRIPTION	Prepared	Checked	Approved	Date


CLIENT:		CONSULTANT:	
فرکت گروپ معماری و طراحی گرافیک G.I.S.D.O.C.		Pars Bonyan Consulting Engineers	
CONTRACTOR:		SUBCONTRACTOR:	
	Name	Date:	Sign.
Approved		--	S-CH01-B-GEN-AGD-DWG-AR-006
Checked:		--	PROJECT NO.:
Designed:		--	SCALE:1/250 DOC CLASS NO.:
PROJECT: Sirjan Conference Hall			
DRAWING TITLE: پلان چیدمان سالن - بالکن			
DRAWING NO.			
REGION CODE	PROJECT CODE	SUB PHASE CODE	AREA CODE
S	CH01	D	GEN
UNIT CODE	DOC TYPE CODE	DISCIPLINE CODE	SERIAL NO
AGD	DWG	AR	001
REV	SIZE	SHEET	
01	A1		

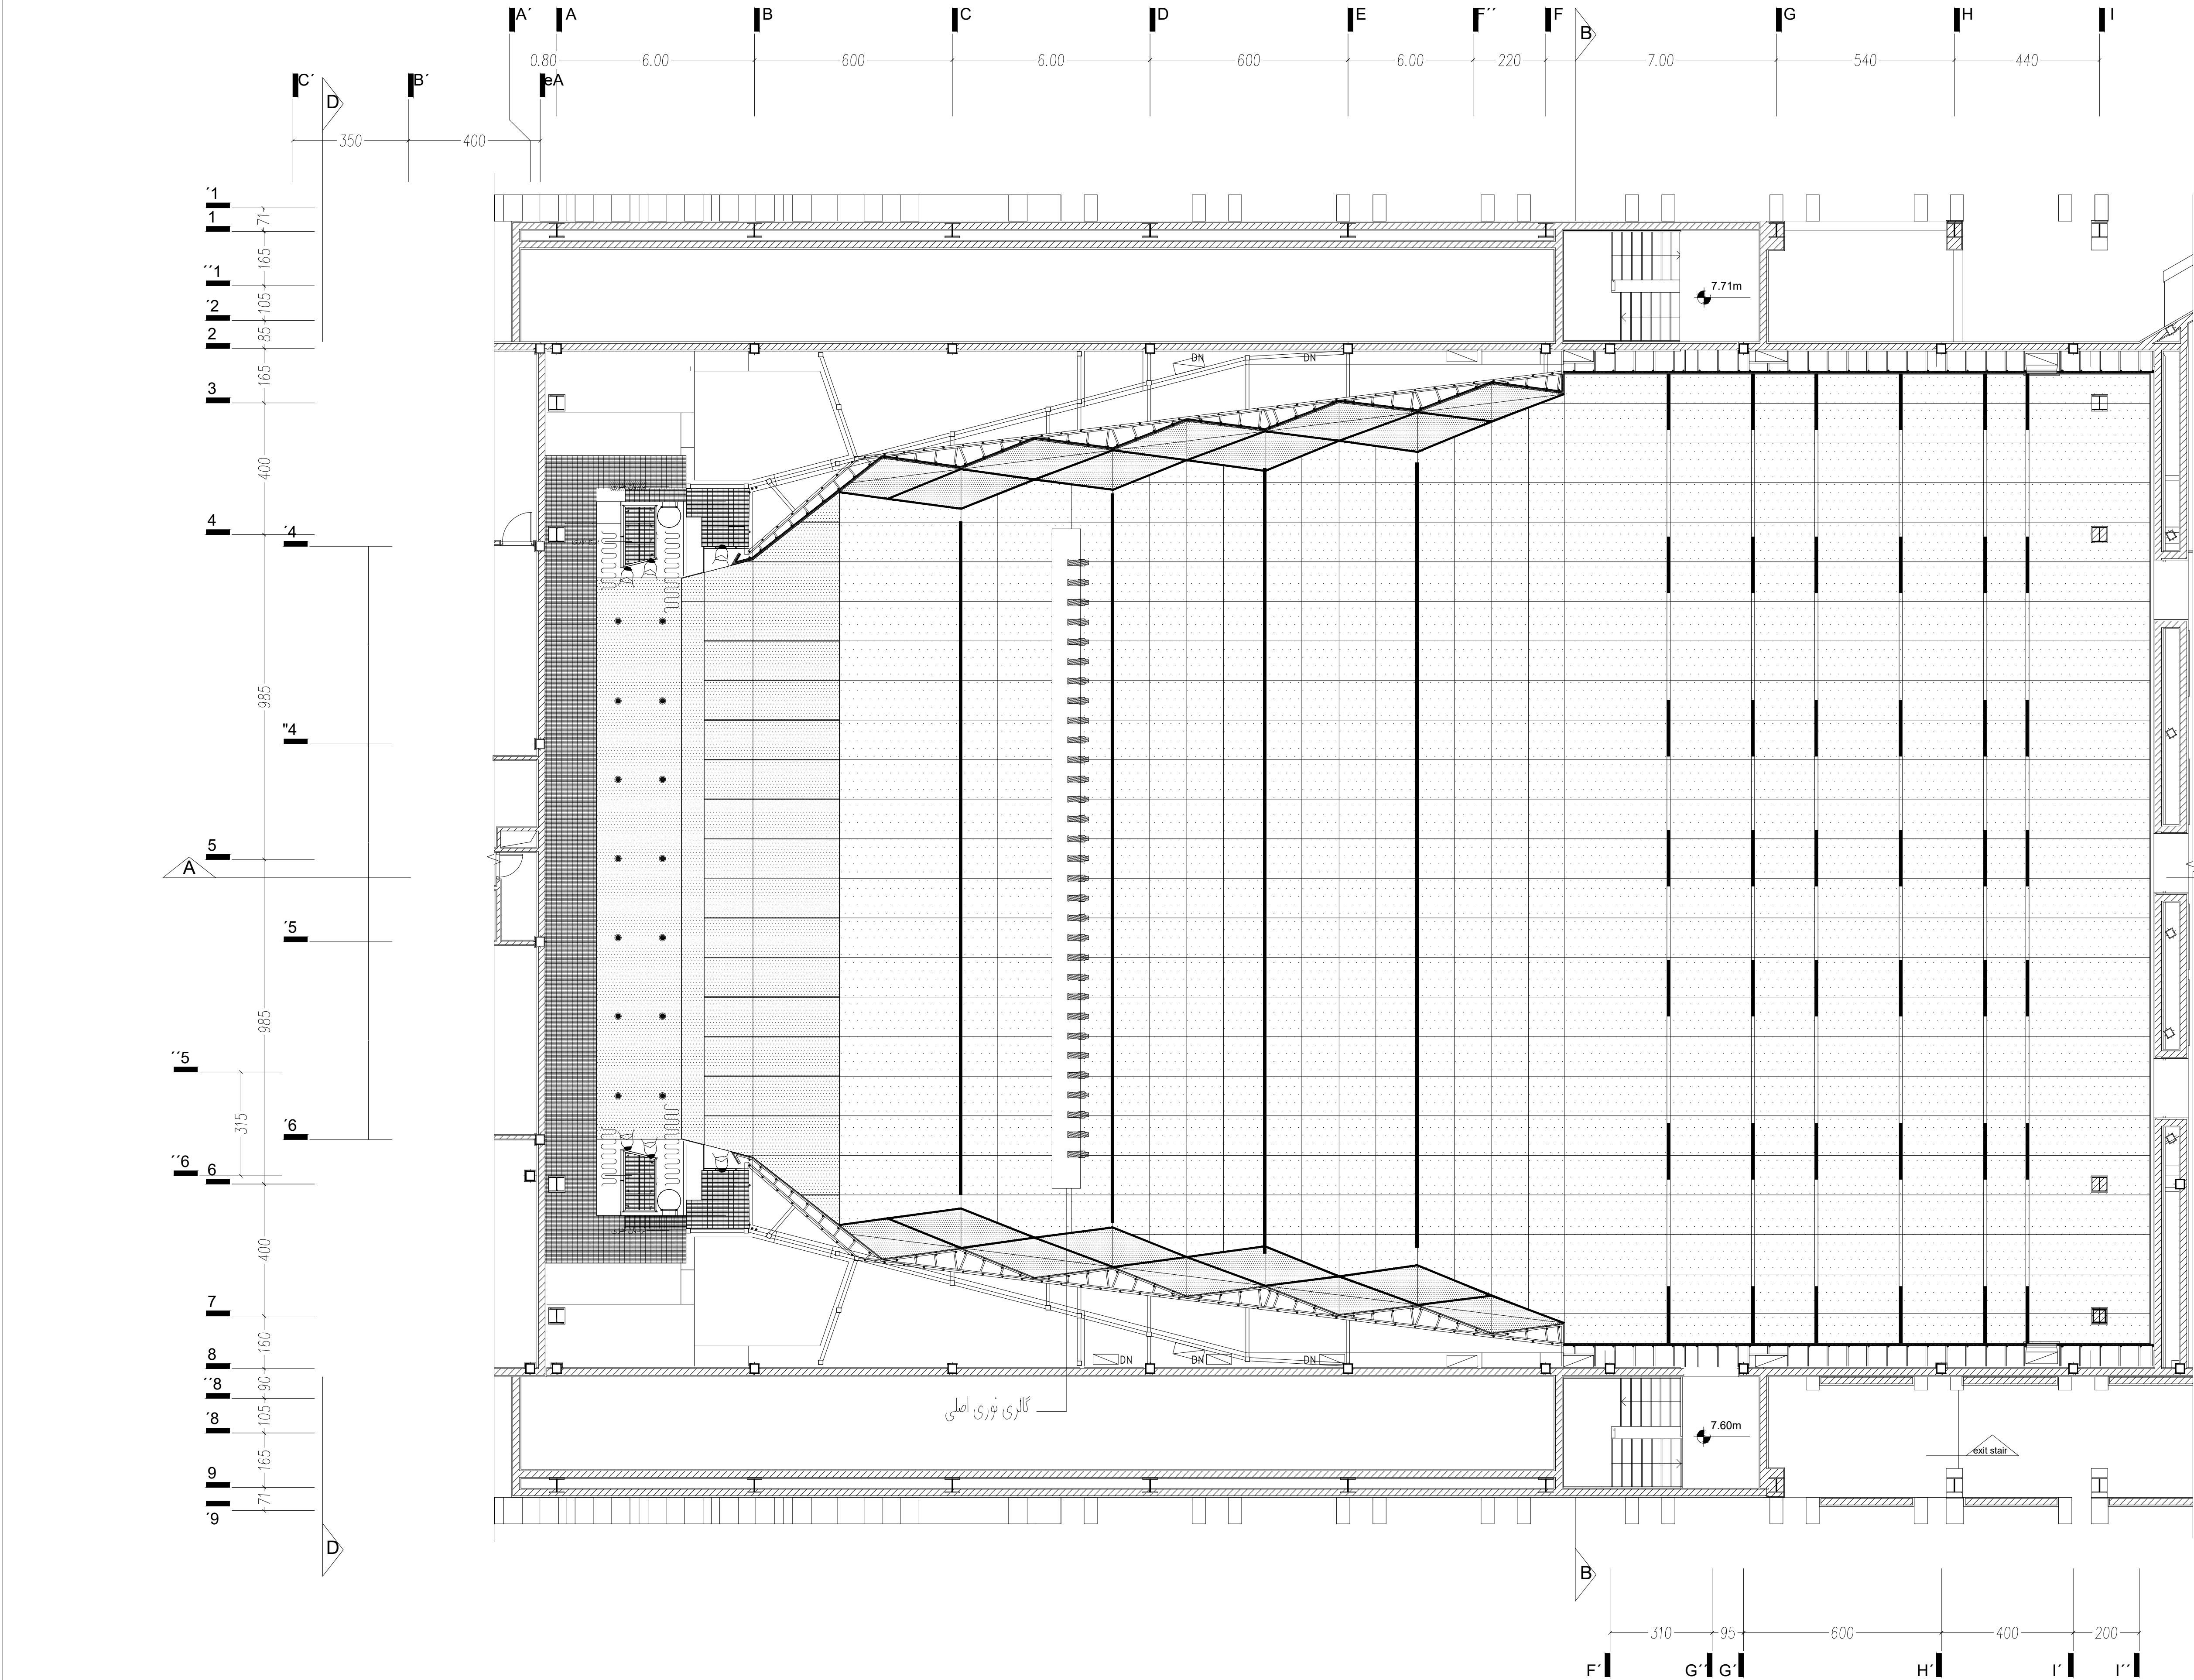

- وول پتل به رنگ روشن طبق نمونه تاییدی کارفرما
- ام دی اف یا فلیتتری روشن مصنوعی
- طبق نمونه تاییدی کارفرما
- وول پتل به رنگ مشکی
- واک وی تردد در سقف صحنه
- ال ای دی خطی طبق مشخصات
- نقشه ها و محاسبات الکتریکال

01	Architectural General details				
00	Architectural General details				
Rev.	DESCRIPTION	Prepared	Checked	Approved	Date

CLIENT: شرکت توسعه آبن و فولاد گل گهر G.I.S.D.C.C				CONSULTANT: Pars Bonyan Consulting Engineers			
CONTRACTOR:				SUBCONTRACTOR:			
	Name	Date:	Sign.	CLIENT DOC . NO.			
Approved			--	S-CH01-B-GEN-AGD-DWG-AR-009			
Checked:			--	PROJECT NO.:			
Designed:			--	SCALE:1/200		DOC CLASS NO.:	
PROJECT: Sirjan Conference Hall							
DRAWING TITLE:				پلان معماری سقف زیر بالکنی			
DRAWING NO.							
REGION CODE	PROJECT CODE	SUB PHASE CODE	AREA CODE	UNIT CODE	DOC TYPE CODE	DISCIPLINE CODE	SERIAL NO
S	CH01	D	GEN	AGD	DWG	AR	001
							REV
							SIZE
							SHEET
							A1

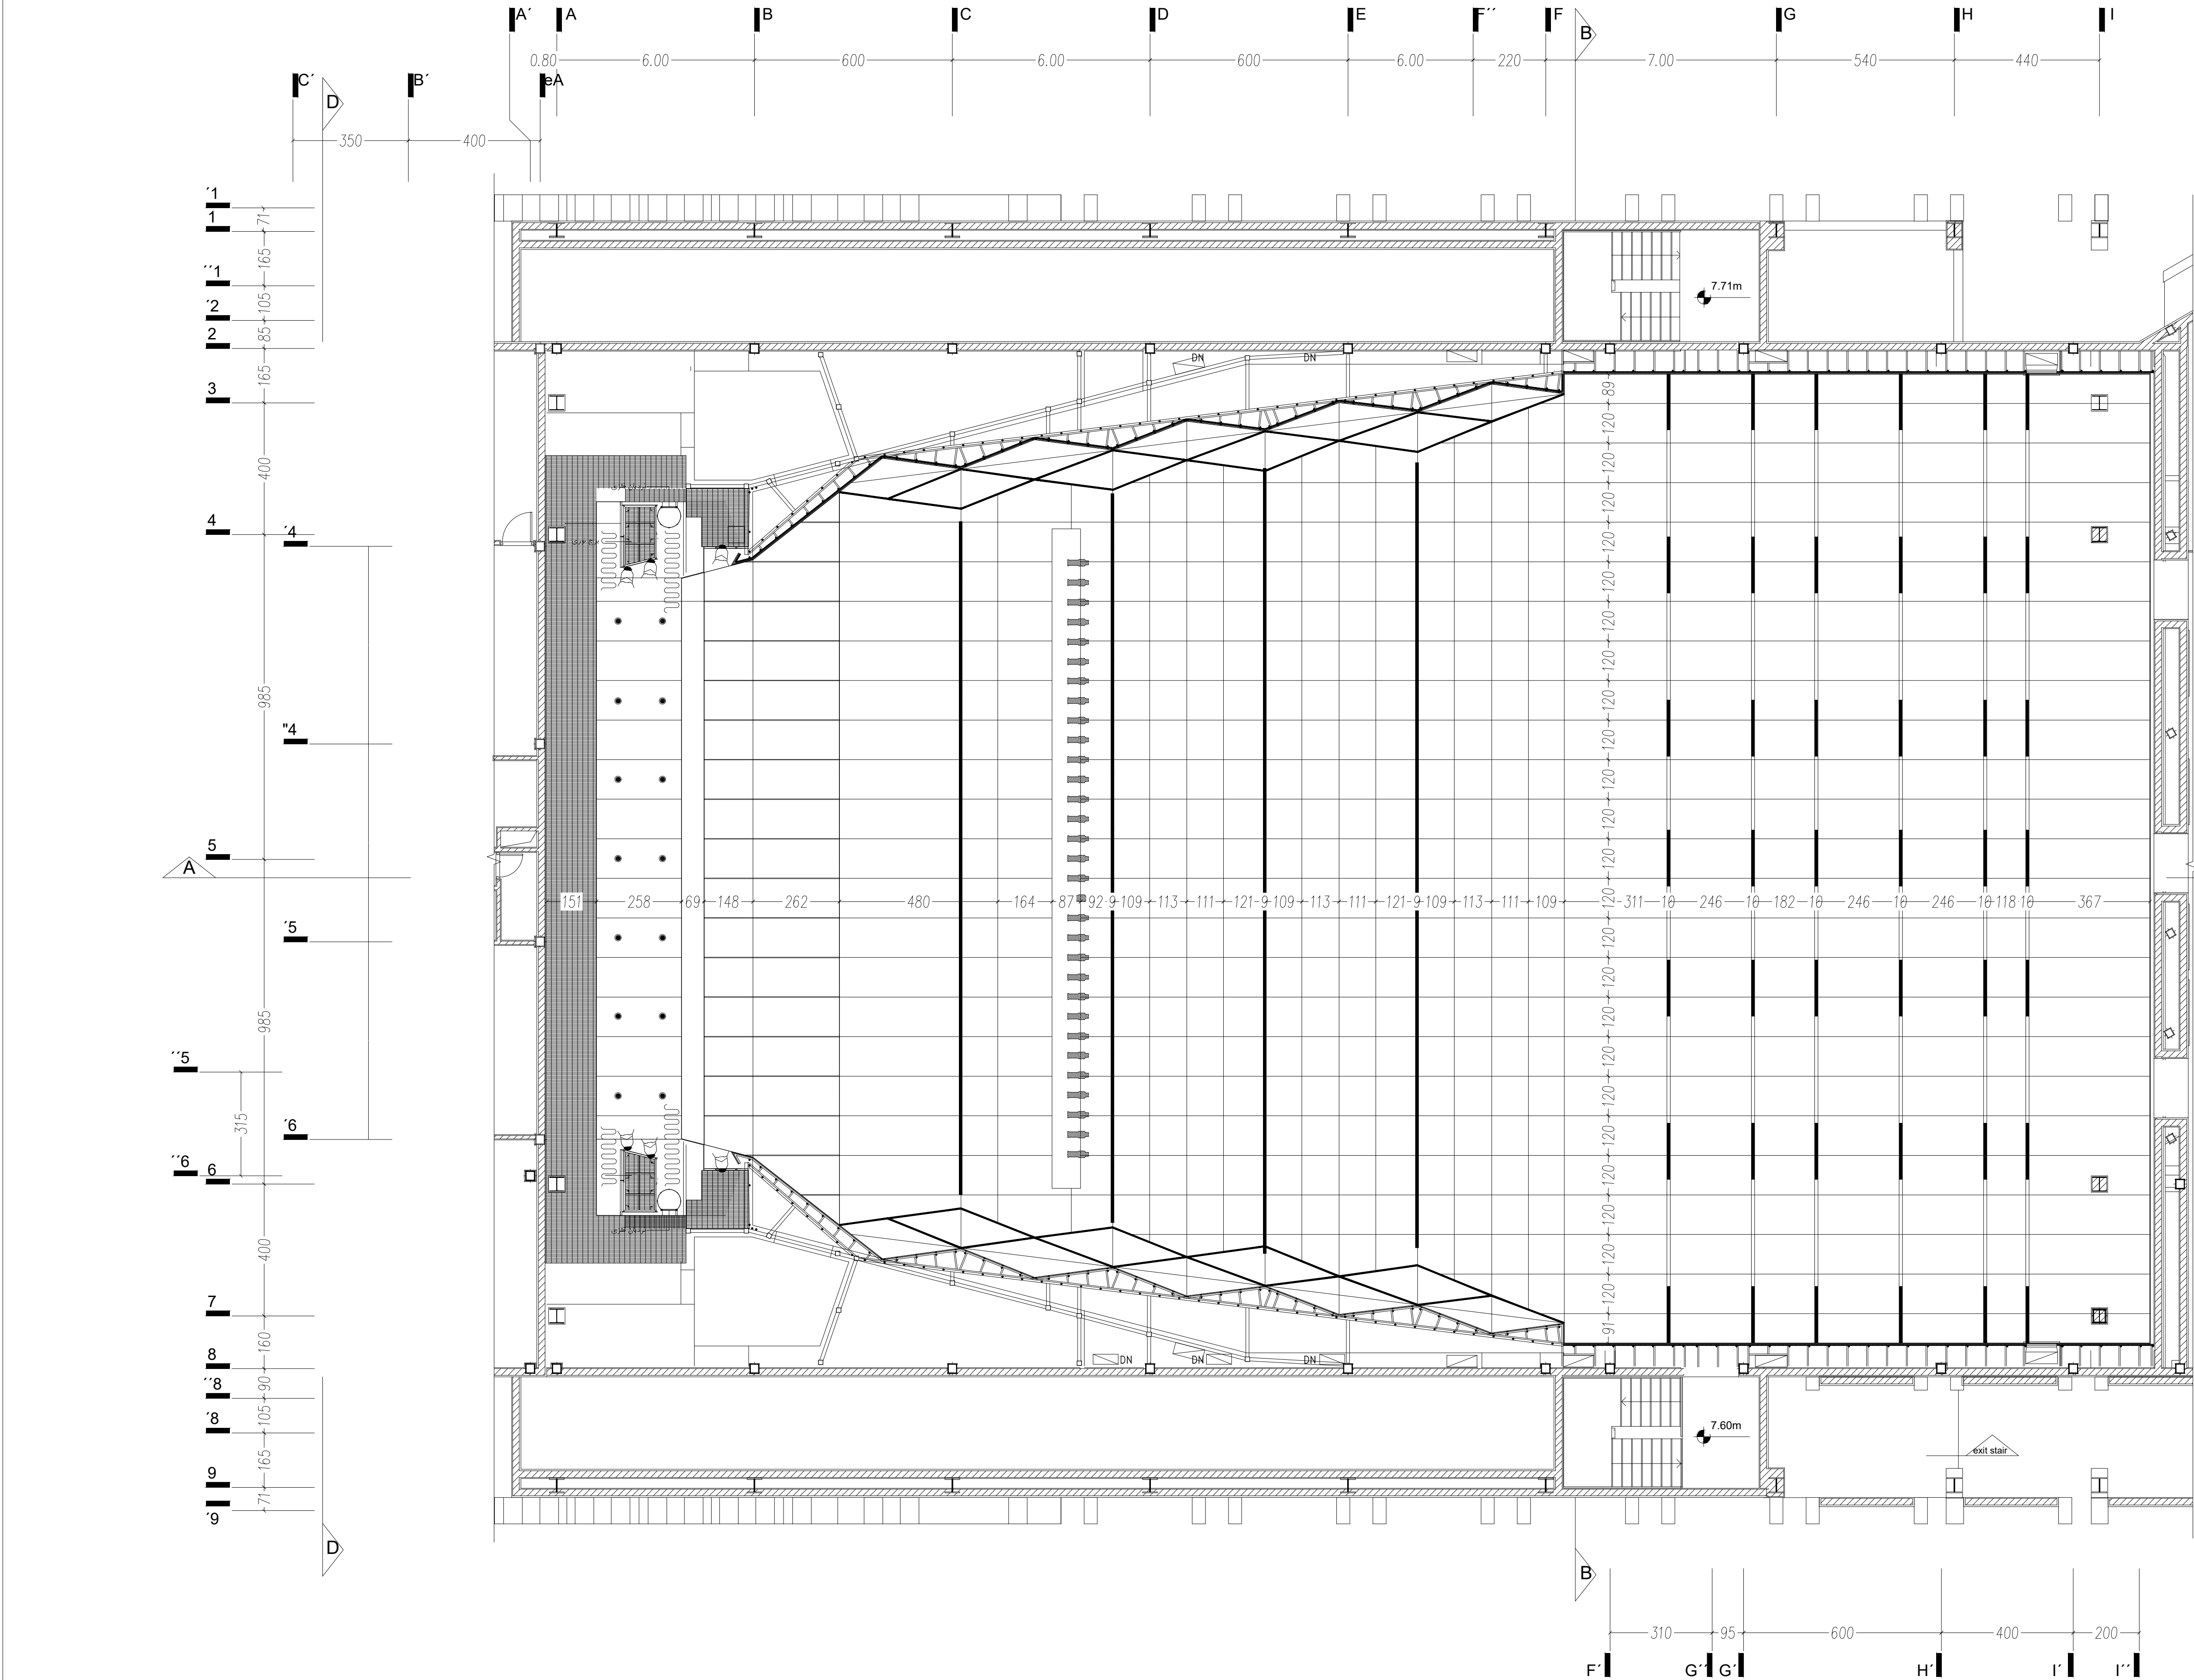

01	Architectural General details				
00	Architectural General details				
Rev.	DESCRIPTION	Prepared	Checked	Approved	Date

CLIENT:

شرکت توسعه آذین و فولاد گل گهر
G.I.S.D.O.C

CONSULTANT:

Pars Bonyan
Consulting Engineers

CONTRACTOR:

SUBCONTRACTOR:


	Name	Date:	Sign.	CLIENT DOC . NO.
Approved			--	S-CH01-B-GEN-AGD-DWG-AR-011
Checked:	--			PROJECT NO.:
Designed:	--			SCALE:1/200 DOC CLASS NO.:

PROJECT: Sirjan Conference Hall

DRAWING TITLE: پلان همگونی سقف بتانی


DRAWING NO.									
REGION CODE	PROJECT CODE	SUB PHASE CODE	AREA CODE	UNIT CODE	DOC TYPE CODE	DISCIPLINE CODE	SERIAL NO	REV	SIZE
S	CH01	D	GEN	AGD	DWG	AR	001	01	A1

01	Architectural General details				
00	Architectural General details				
Rev.	DESCRIPTION	Prepared	Checked	Approved	Date

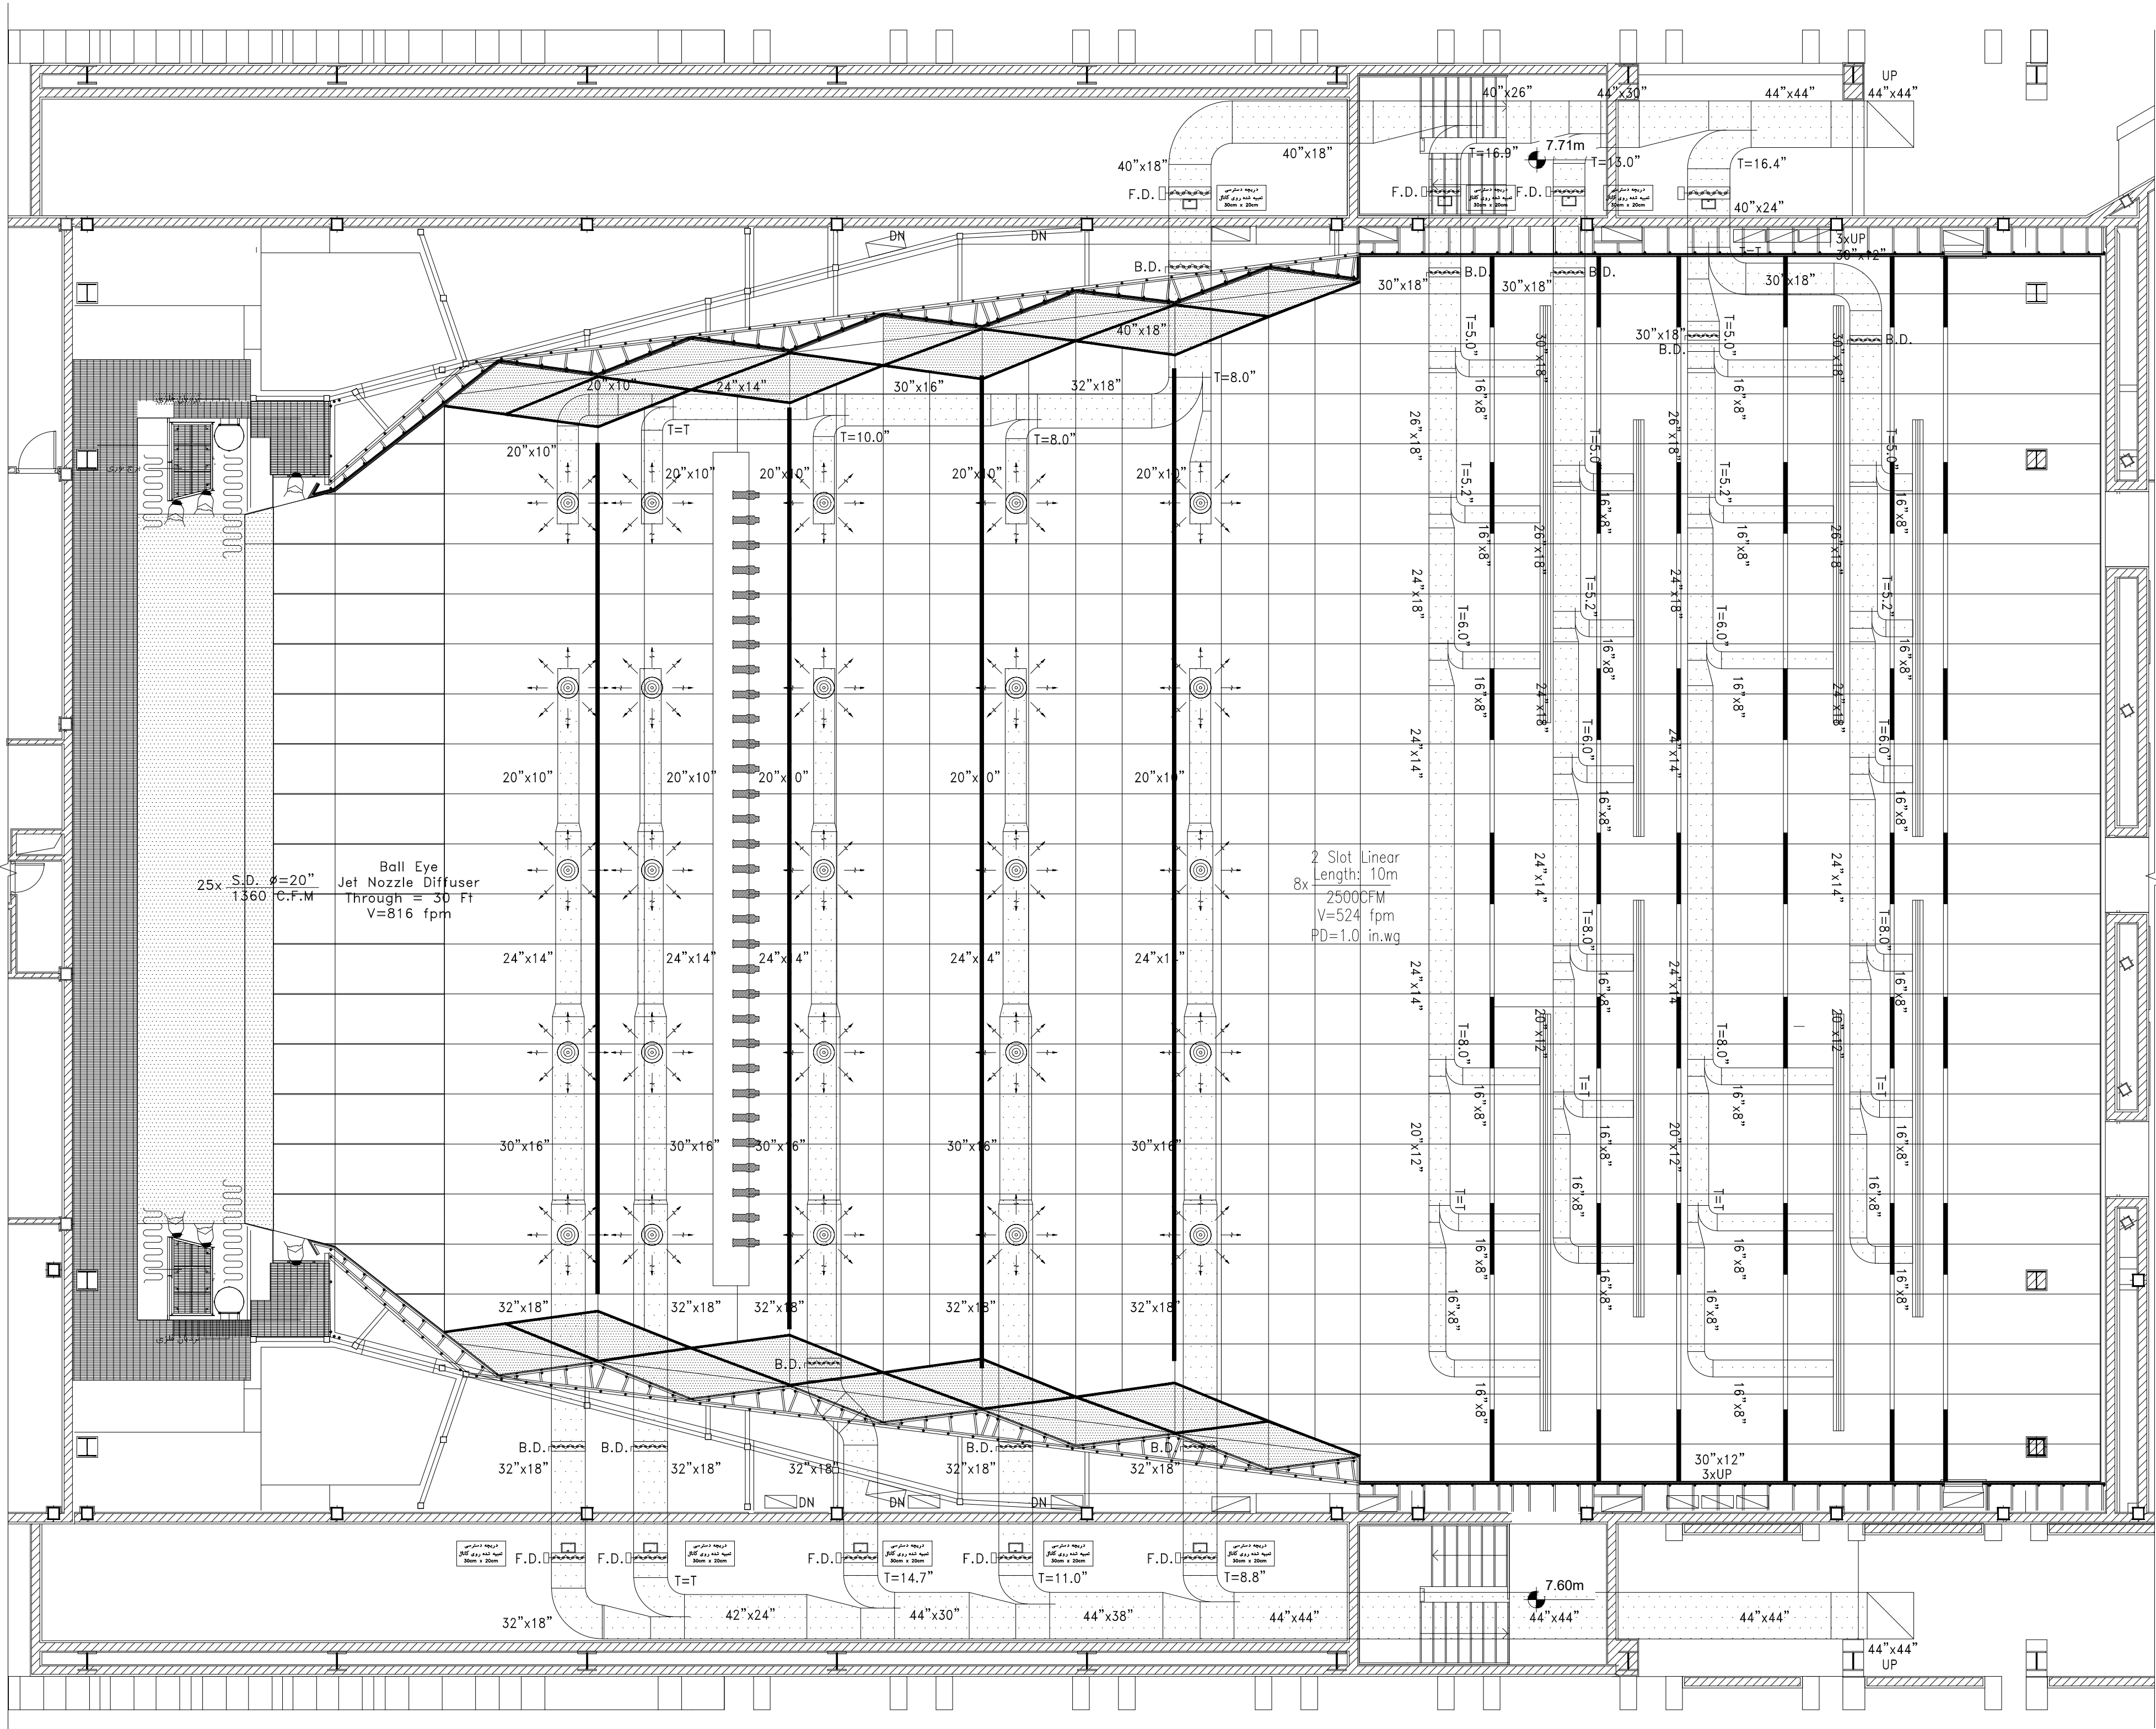

CLIENT:		CONSULTANT:	
شرکت توسعه آذین و نورانی گل گهر G.I.S.D.O.C.		Pars Bonyan Consulting Engineers	
CONTRACTOR:		SUBCONTRACTOR:	
	Name	Date:	Sign.
Approved		--	S-CH01-B-GEN-AGD-DWG-AR-012
Checked:		--	PROJECT NO.:
Designed:		--	SCALE:1/200 DOC CLASS NO.:
PROJECT: Sirjan Conference Hall			
تعییناتی کف، سقف، دیوار، سقف، دیوار، سقف، دیوار			
DRAWING NO.			
REGION CODE	PROJECT CODE	SUB PHASE CODE	AREA CODE
S	CH01	D	GEN
UNIT CODE	DOC TYPE CODE	DISCIPLINE CODE	SERIAL NO
AGD	DWG	AR	001
REV	SIZE	SHEET	
01	A1		

01	Architectural General details				
00	Architectural General details				
Rev.	DESCRIPTION	Prepared	Checked	Approved	Date

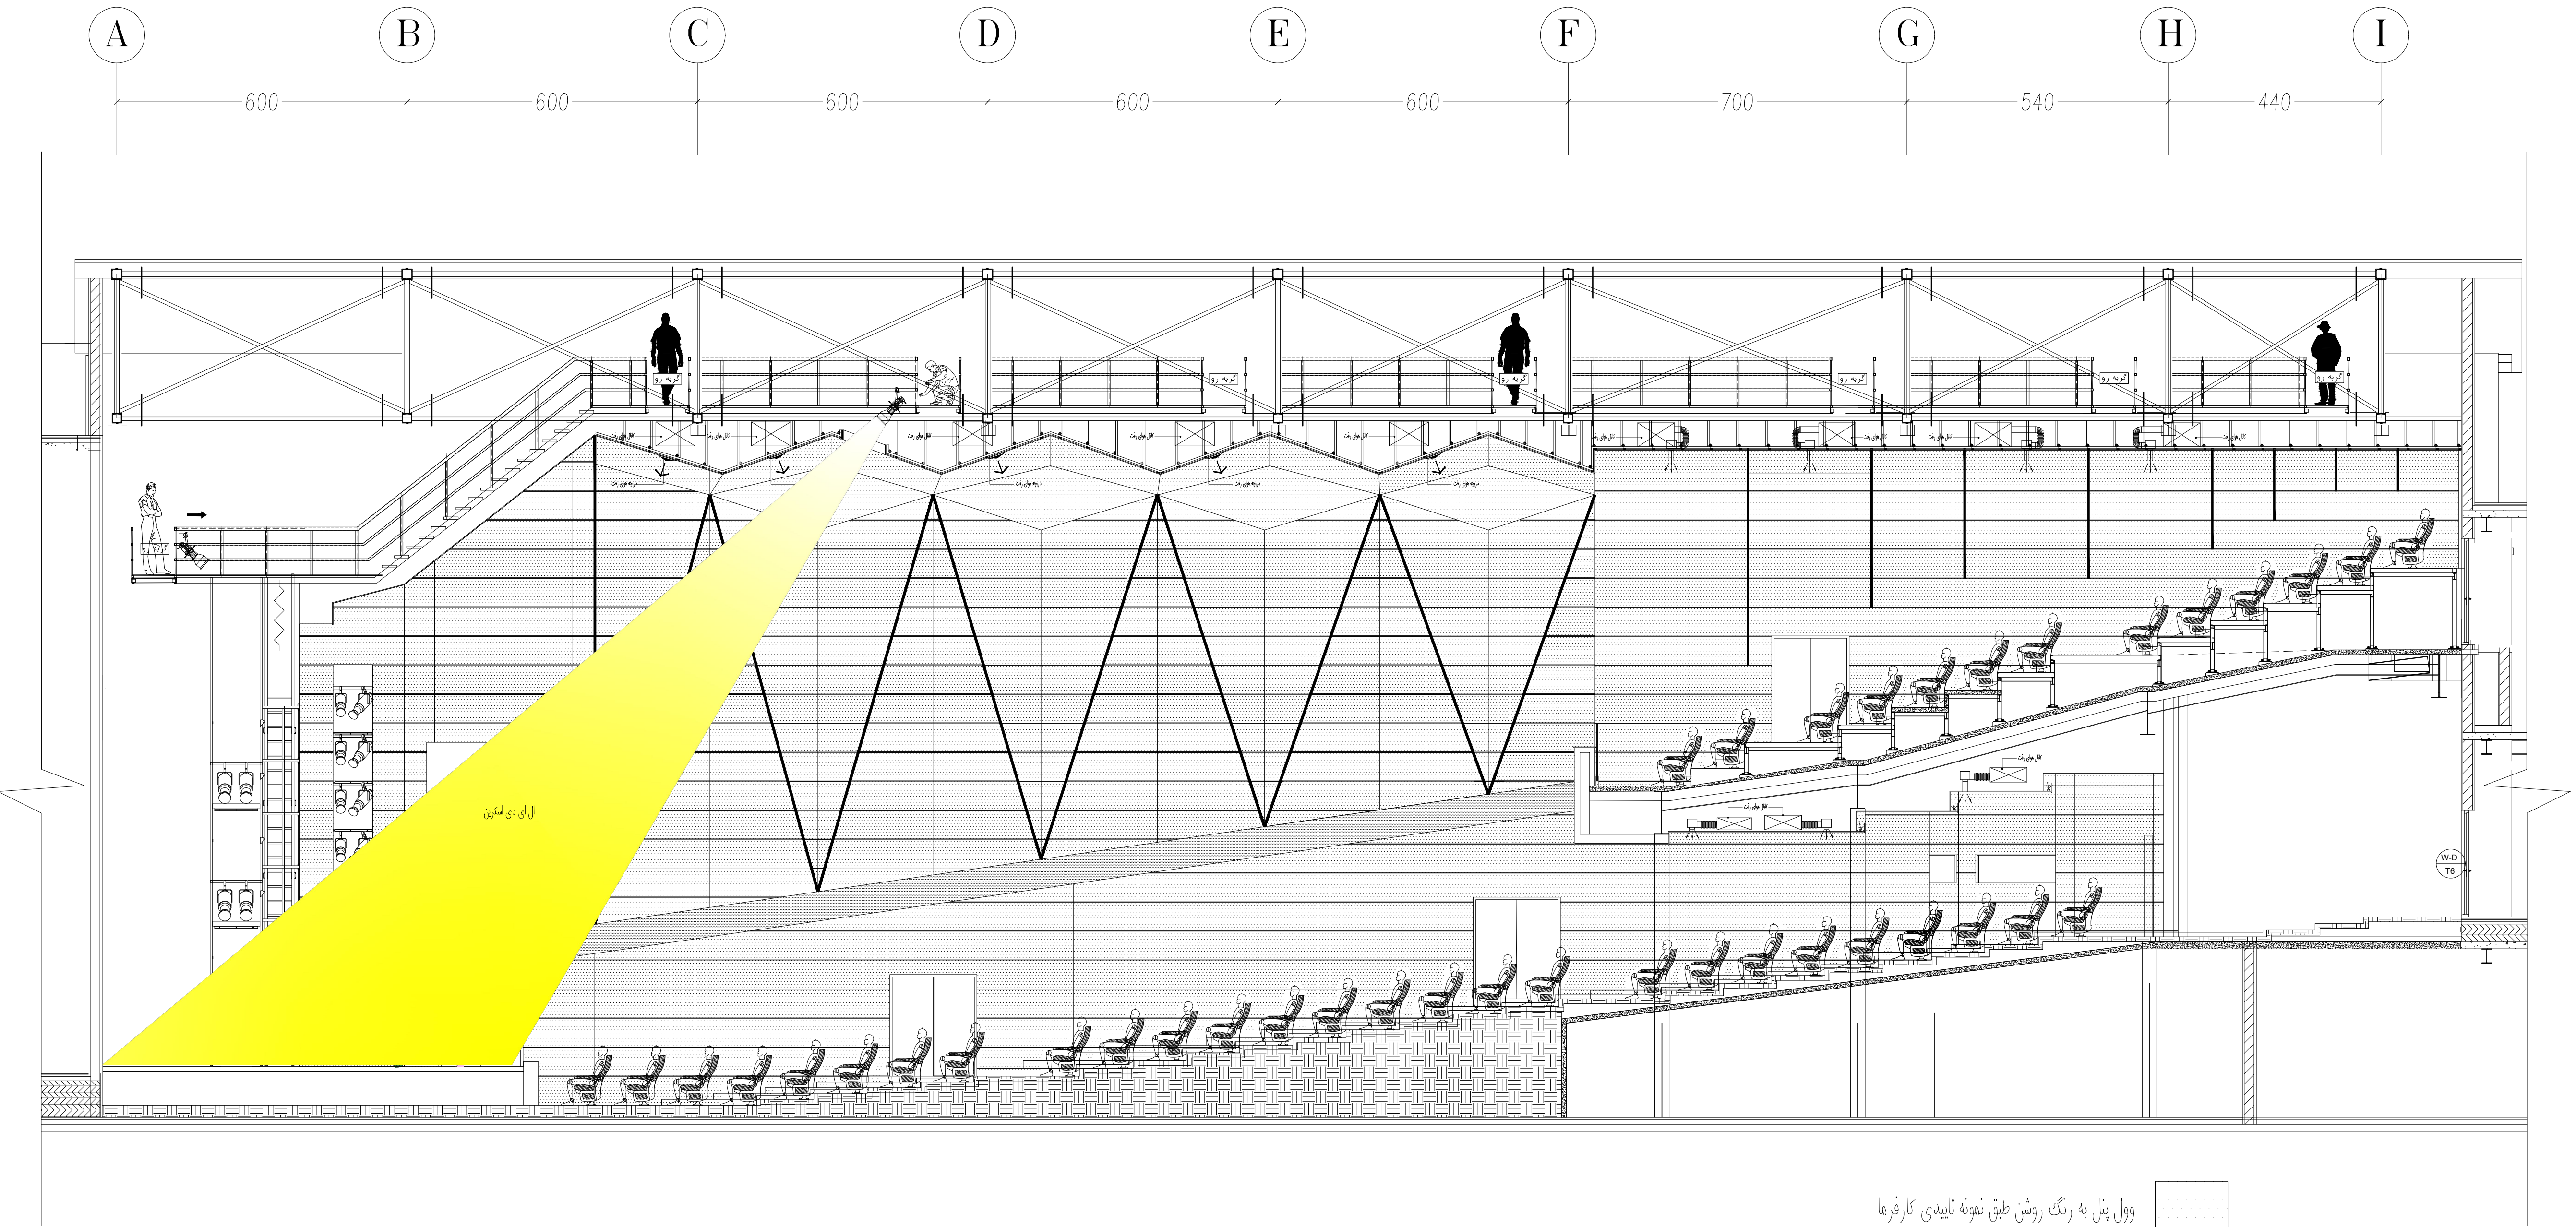

وول یتل به رنگ روشن طبق نمونه تاییدی کارفرما

ام دی اف هلیتتری روکش مصنوعی

طبق نمونه تاییدی کارفرما


وول یتل به رنگ مشکی

واک وی تردد در سقف صحنه

ال ای دی خطی طبق مشخصات

نقشه ها و محاسبات الکتریکال

CLIENT: شرکت توسعه آکون و فوندات گل گهر G.I.S.D.O.C				CONSULTANT: Pars Bonyan Consulting Engineers						
CONTRACTOR:				SUBCONTRACTOR:						
	Name	Date:	Sign.	CLIENT DOC . NO.						
Approved			--	S-CH01-B-GEN-AGD-DWG-AR-014						
Checked:			--	PROJECT NO.:						
Designed:			--	SCALE:1/150		DOC CLASS NO.:				
PROJECT:				Sirjan Conference Hall						
DRAWING TITLE:				پروژه عتولی سانی - هتروال						
DRAWING NO.										
REGION CODE	PROJECT CODE	SUB PHASE CODE	AREA CODE	UNIT CODE	DOC TYPE CODE	DISCIPLINE CODE	SERIAL NO	REV	SIZE	SHEET
S	CH01	D	GEN	AGD	DWG	AR	001	01	A1	


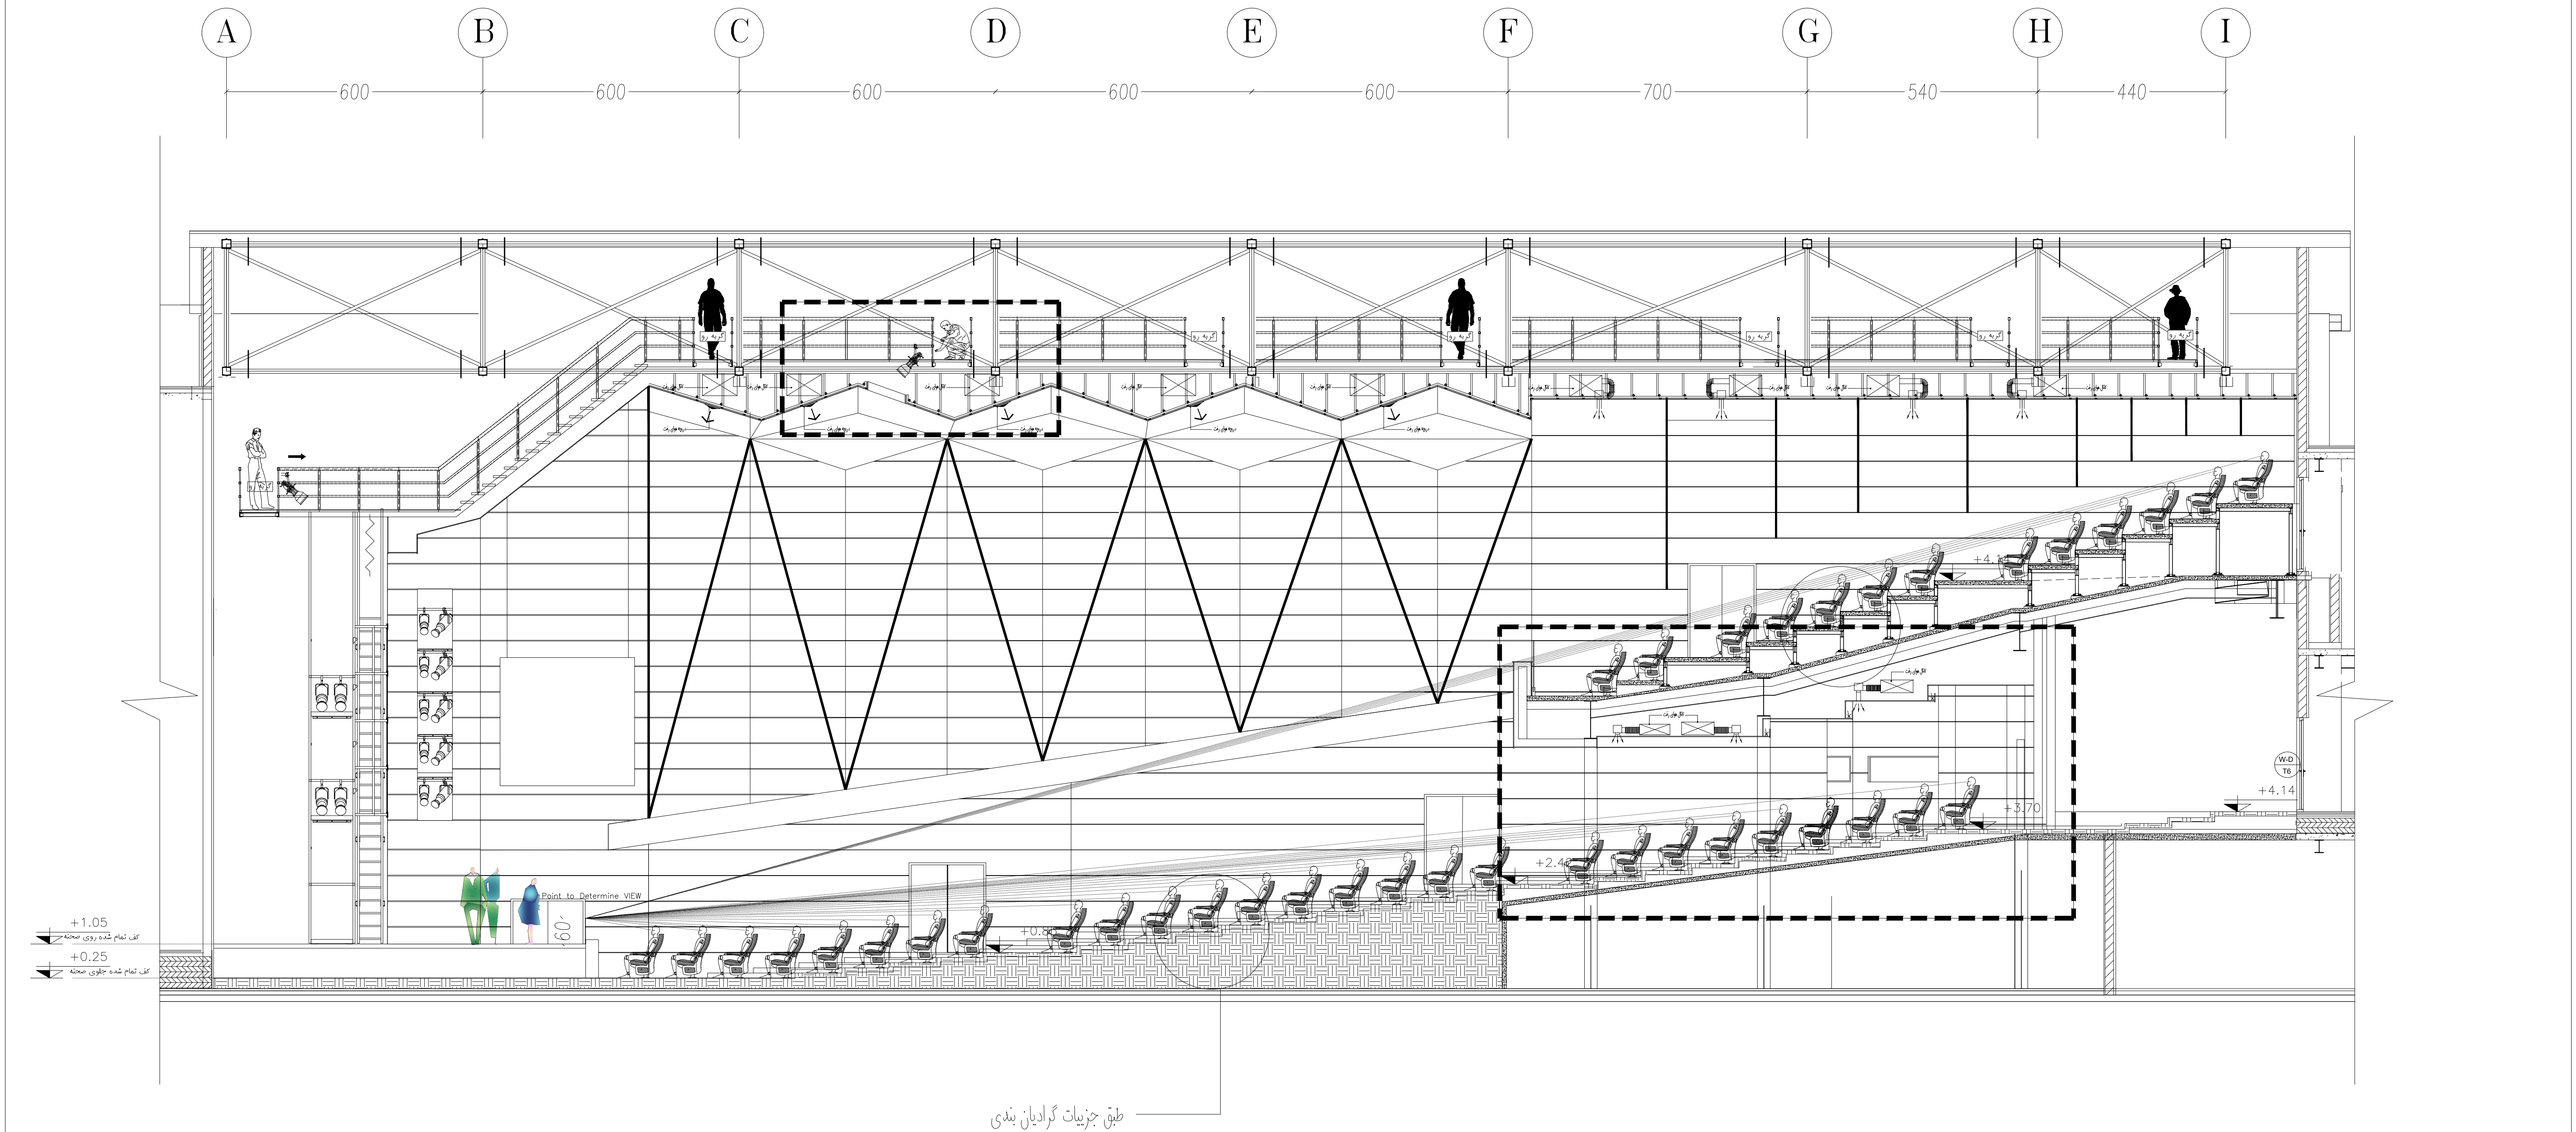



01	Architectural General details				
00	Architectural General details				
Rev.	DESCRIPTION	Prepared	Checked	Approved	Date

CLIENT:		CONSULTANT:	
شرکت توسعه آهون و فولاد گل گهر G.I.S.D.O.C.		Pars Bonyan Consulting Engineers	
CONTRACTOR:		SUBCONTRACTOR:	
	Name	Date:	Sign.
Approved		--	--
Checked:		--	PROJECT NO.:
Designed:		--	SCALE:1/150 DOC CLASS NO.:
PROJECT: Sirjan Conference Hall			
DRAWING TITLE: طرحی طولی سالن			
DRAWING NO.			
REGION CODE	PROJECT CODE	SUB PHASE CODE	AREA CODE
S	GH01	D	GEN
UNIT CODE	DOC TYPE CODE	DISCIPLINE CODE	SERIAL NO
AGD	DWG	AR	001
REV	SIZE	SHEET	
01	A1		

01	Architectural General details				
00	Architectural General details				
Rev.	DESCRIPTION	Prepared	Checked	Approved	Date


CLIENT:				CONSULTANT:						
<div>شرکت توسعه آهن و فولاد گل گهر</div> <div>G.I.S.D.O.C</div>				<div>Pars Bonyan</div> <div>Consulting Engineers</div>						
CONTRACTOR:				SUBCONTRACTOR:						
	Name	Date:	Sign.	CLIENT DOC . NO.						
Approved			--	S-CH01-B-GEN-AGD-DWG-AR-014						
Checked:			--	PROJECT NO.:						
Designed:			--	SCALE:1/100		DOC CLASS NO.:				
PROJECT:				Sirjan Conference Hall						
DRAWING TITLE:				پروانه معماری						
DRAWING NO.										
REGION CODE	PROJECT CODE	SUB PHASE CODE	AREA CODE	UNIT CODE	DOC TYPE CODE	DISCIPLINE CODE	SERIAL NO	REV	SIZE	SHEET
S	CH01	D	GEN	AGD	DWG	AR	001	01	A1	

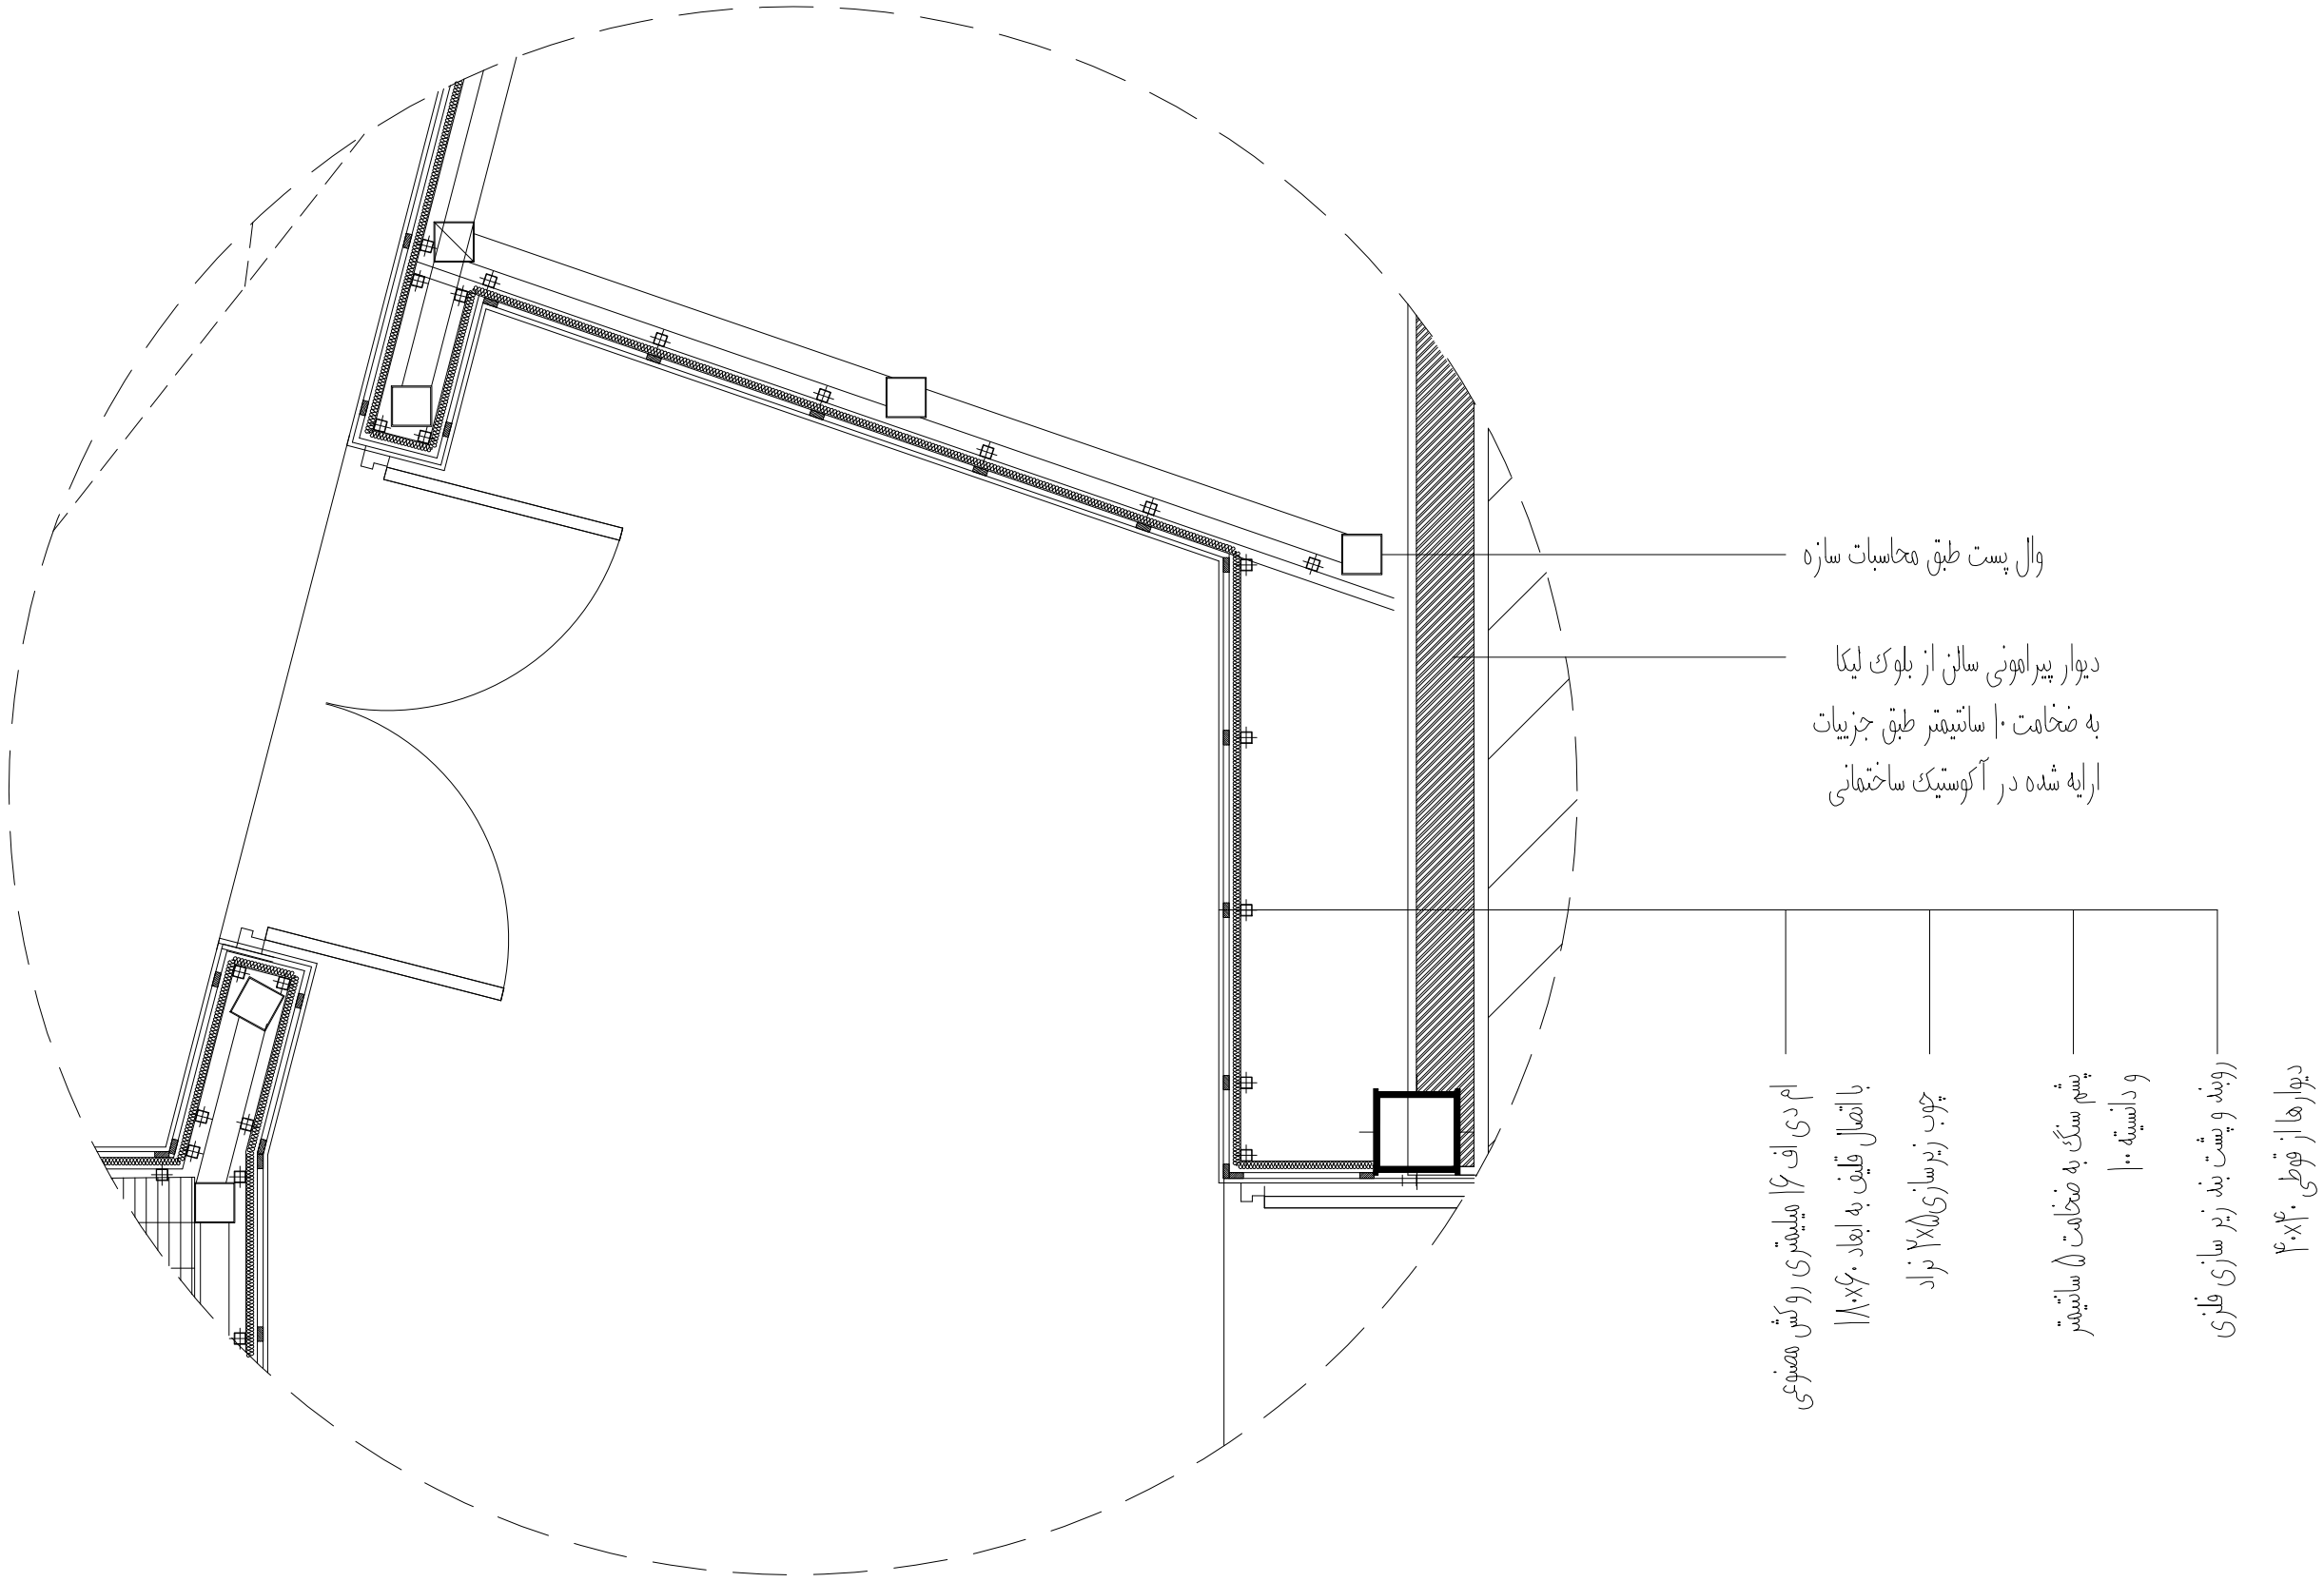
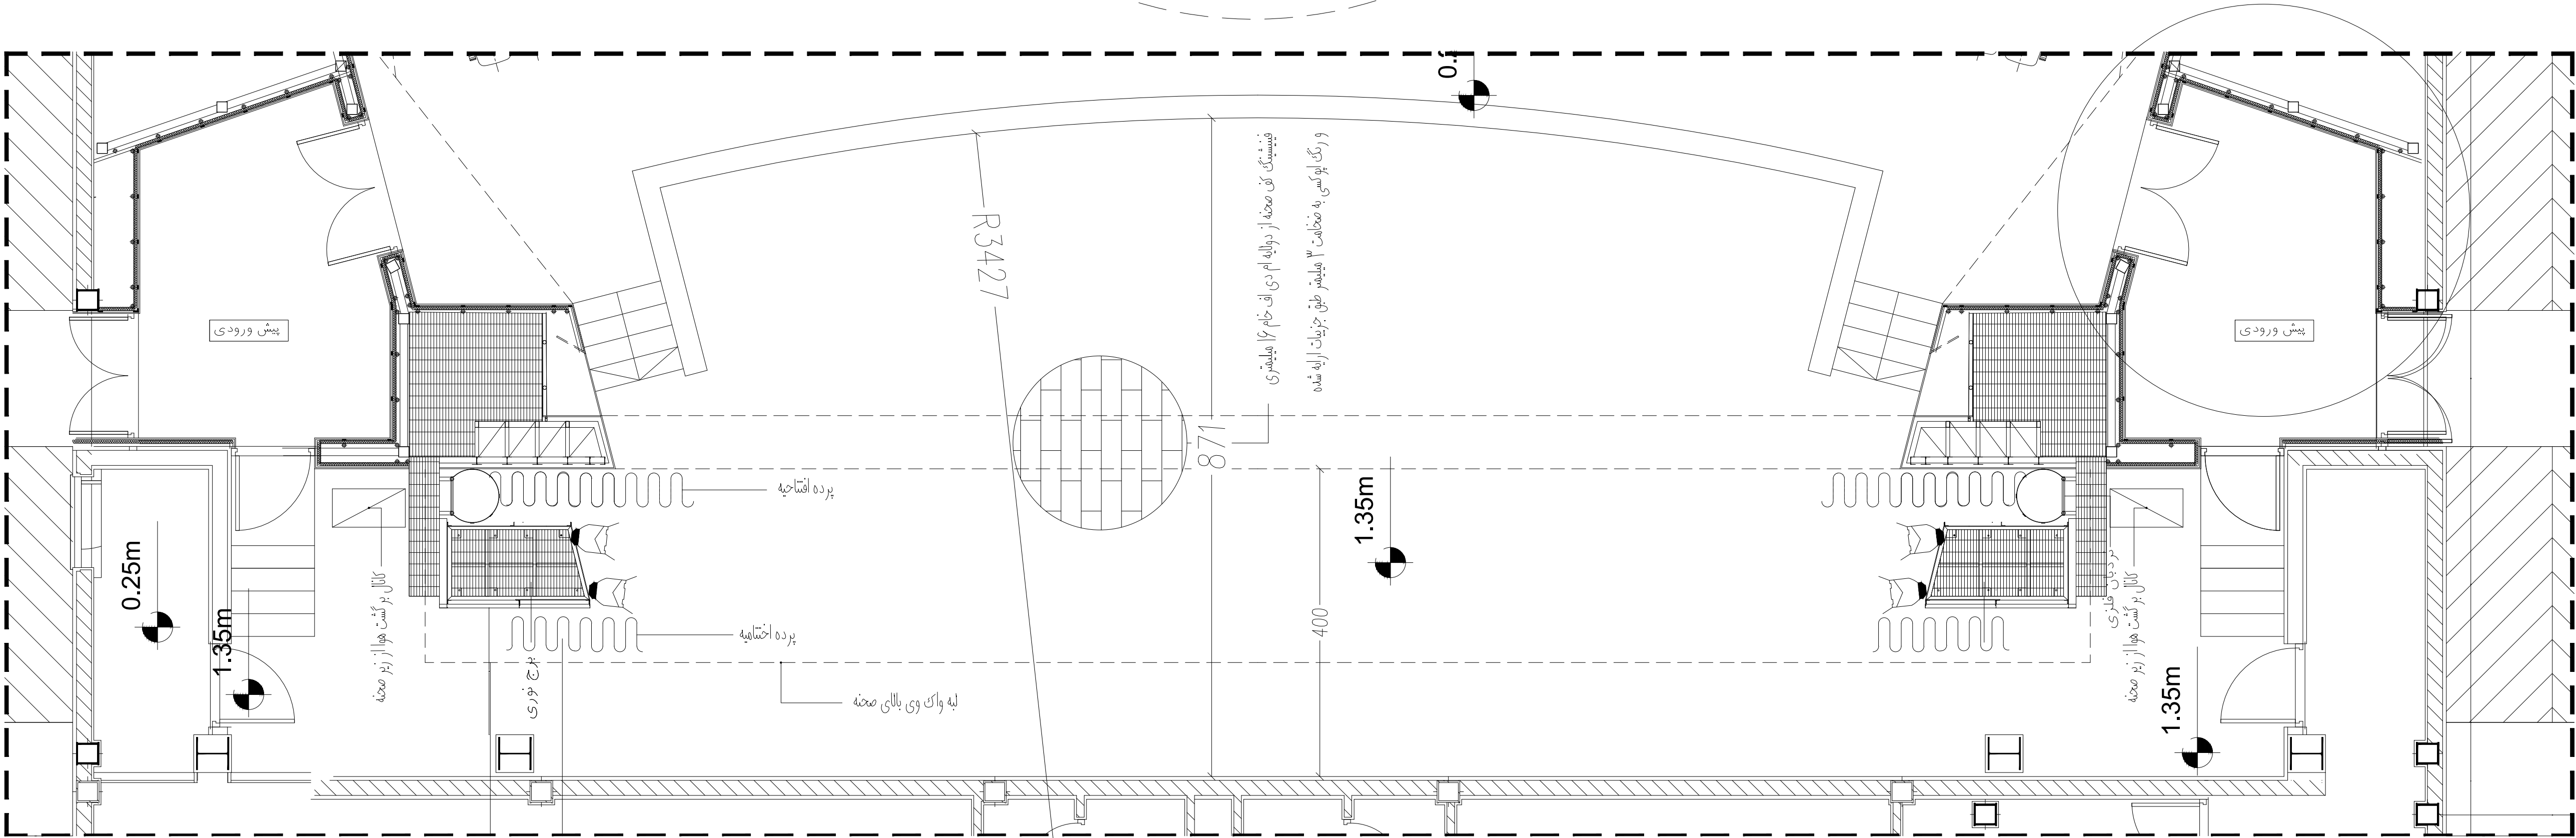


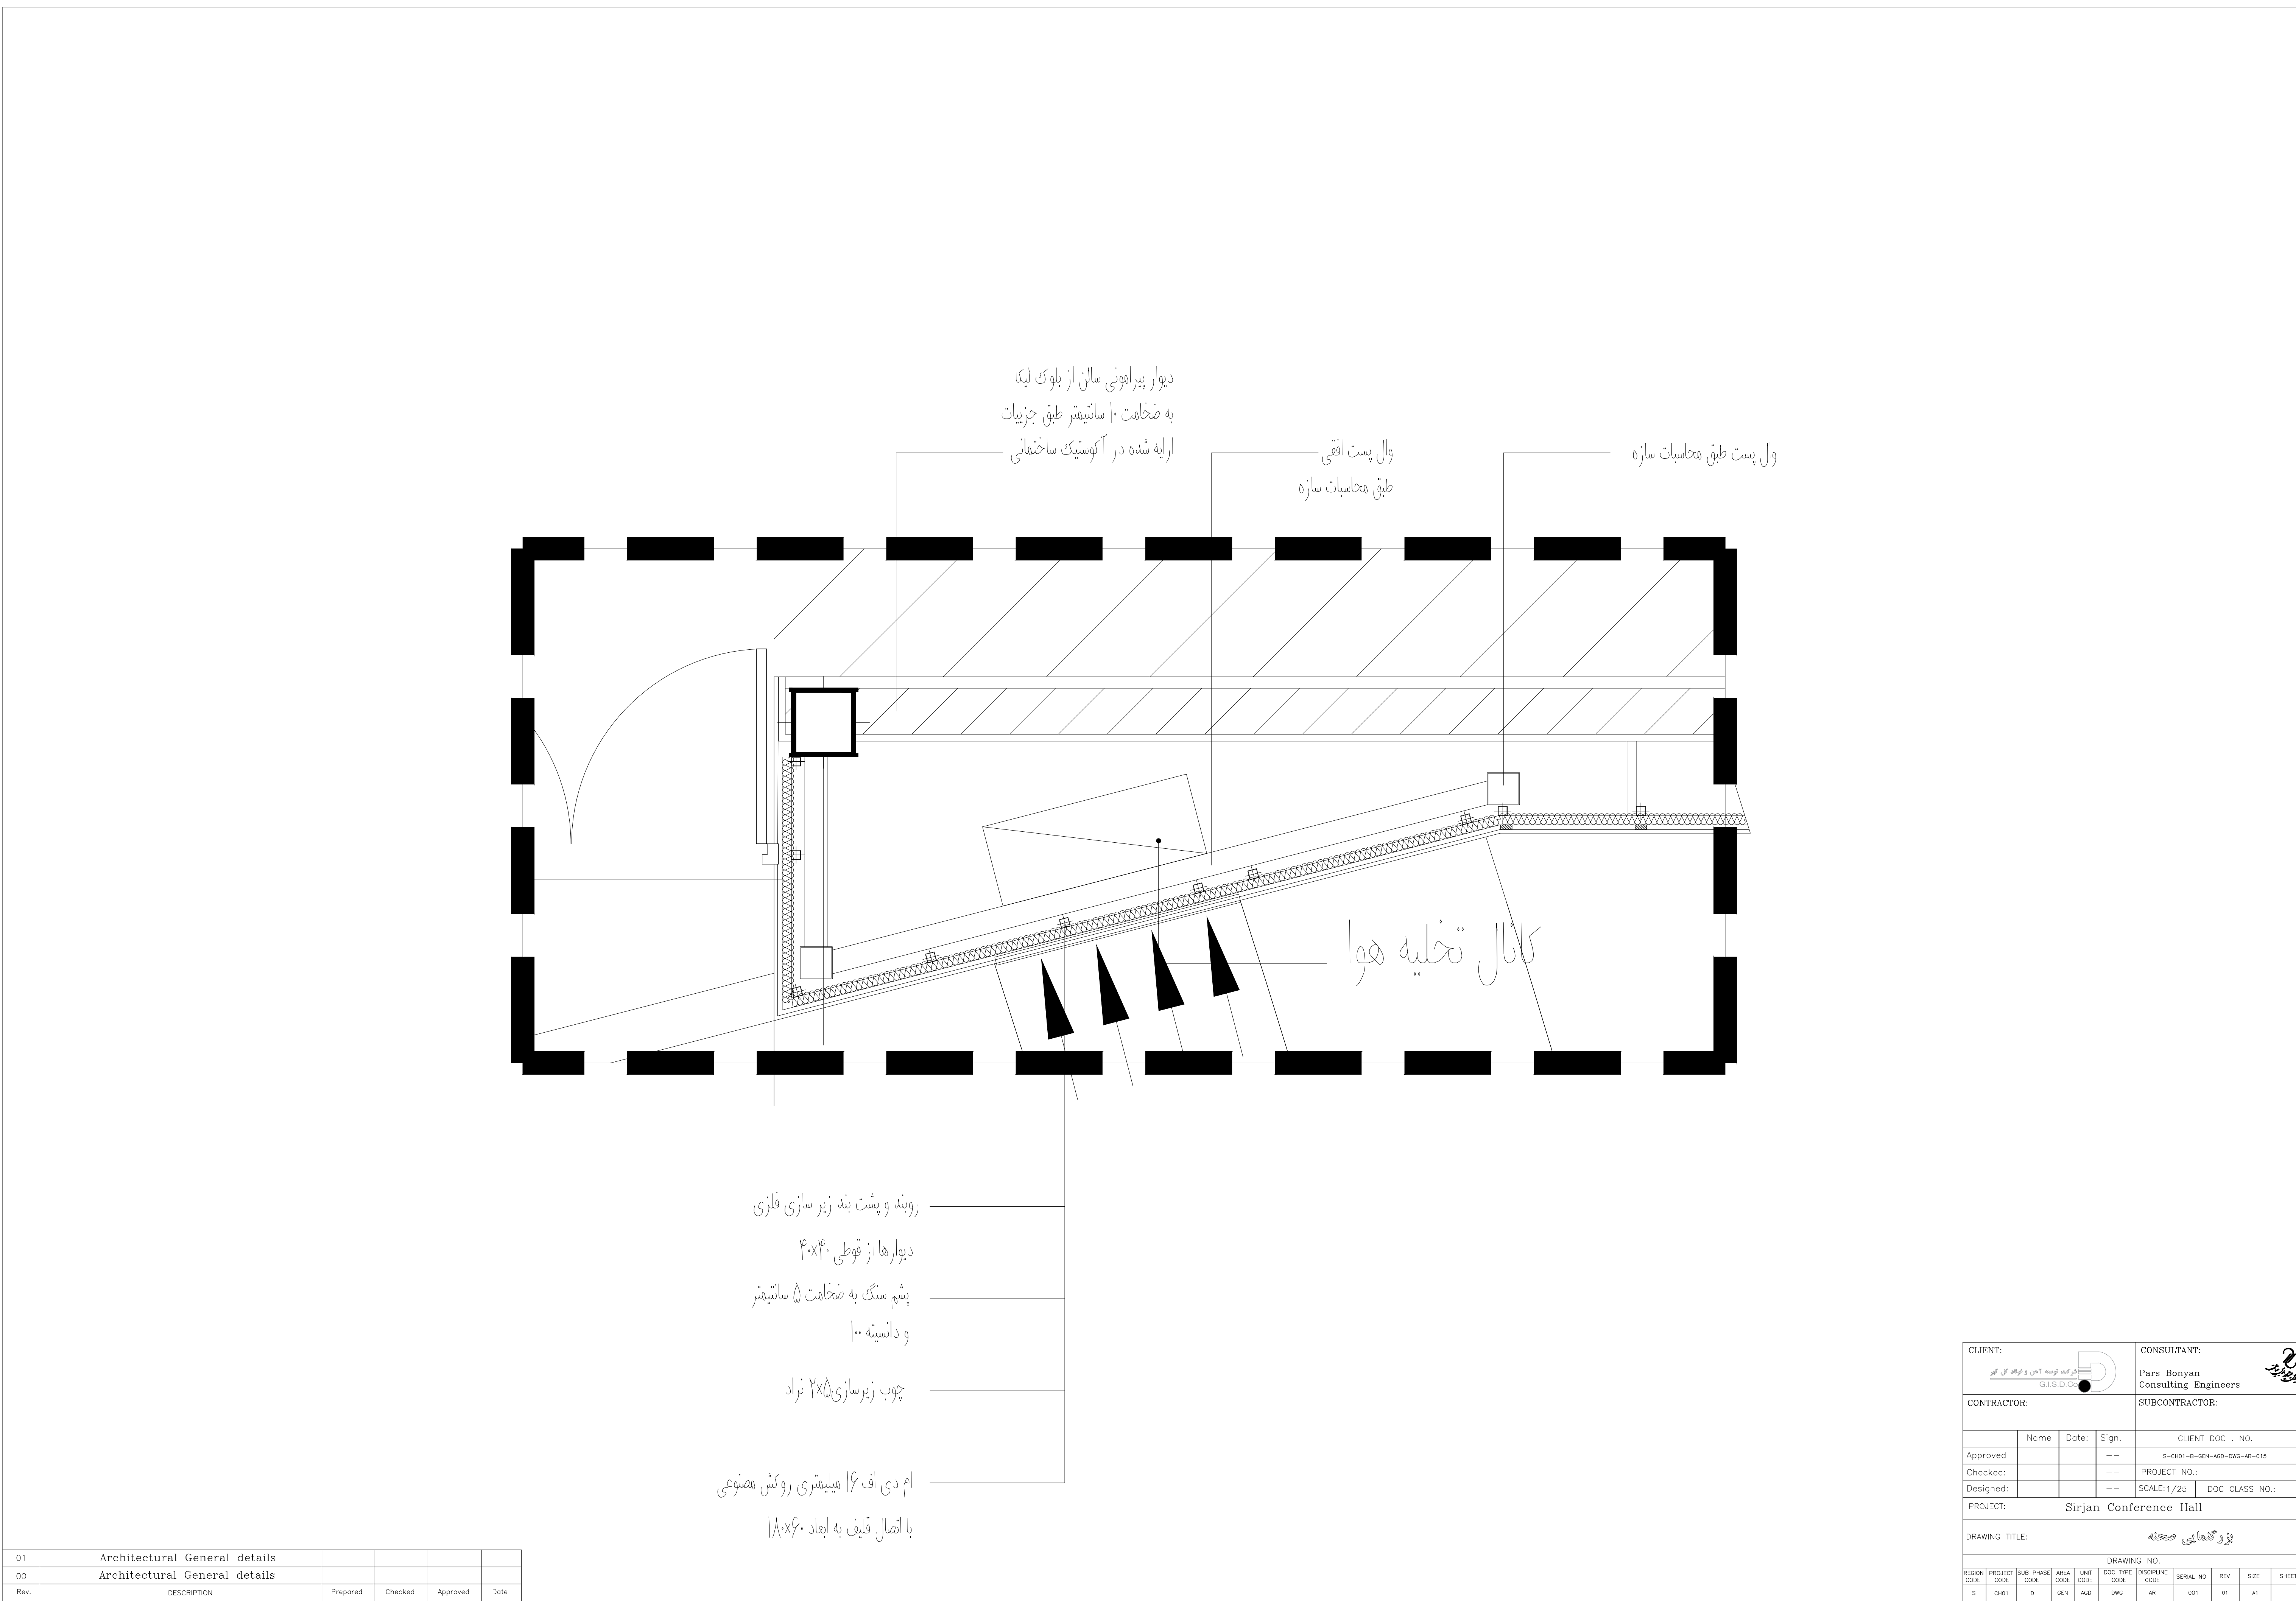


01	Architectural General details				
00	Architectural General details				
Rev.	DESCRIPTION	Prepared	Checked	Approved	Date

CLIENT: شرکت توسعه عمران و فولاد گل گهر G.I.S.D.G.C.				CONSULTANT: Pars Bonyan Consulting Engineers						
CONTRACTOR:				SUBCONTRACTOR:						
	Name	Date:	Sign.	CLIENT DOC . NO.						
Approved			--	S-CH01-B-GEN-AGD-DWG-AR-015						
Checked:			--	PROJECT NO.:						
Designed:			--	SCALE:1/25		DOC CLASS NO.:				
PROJECT:				Sirjan Conference Hall						
DRAWING TITLE:				پروژه گنجینه						
DRAWING NO.										
REGION CODE	PROJECT CODE	SUB PHASE CODE	AREA CODE	UNIT CODE	DOC TYPE CODE	DISCIPLINE CODE	SERIAL NO	REV	SIZE	SHEET
S	CH01	D	GEN	AGD	DWG	AR	001	01	A1	

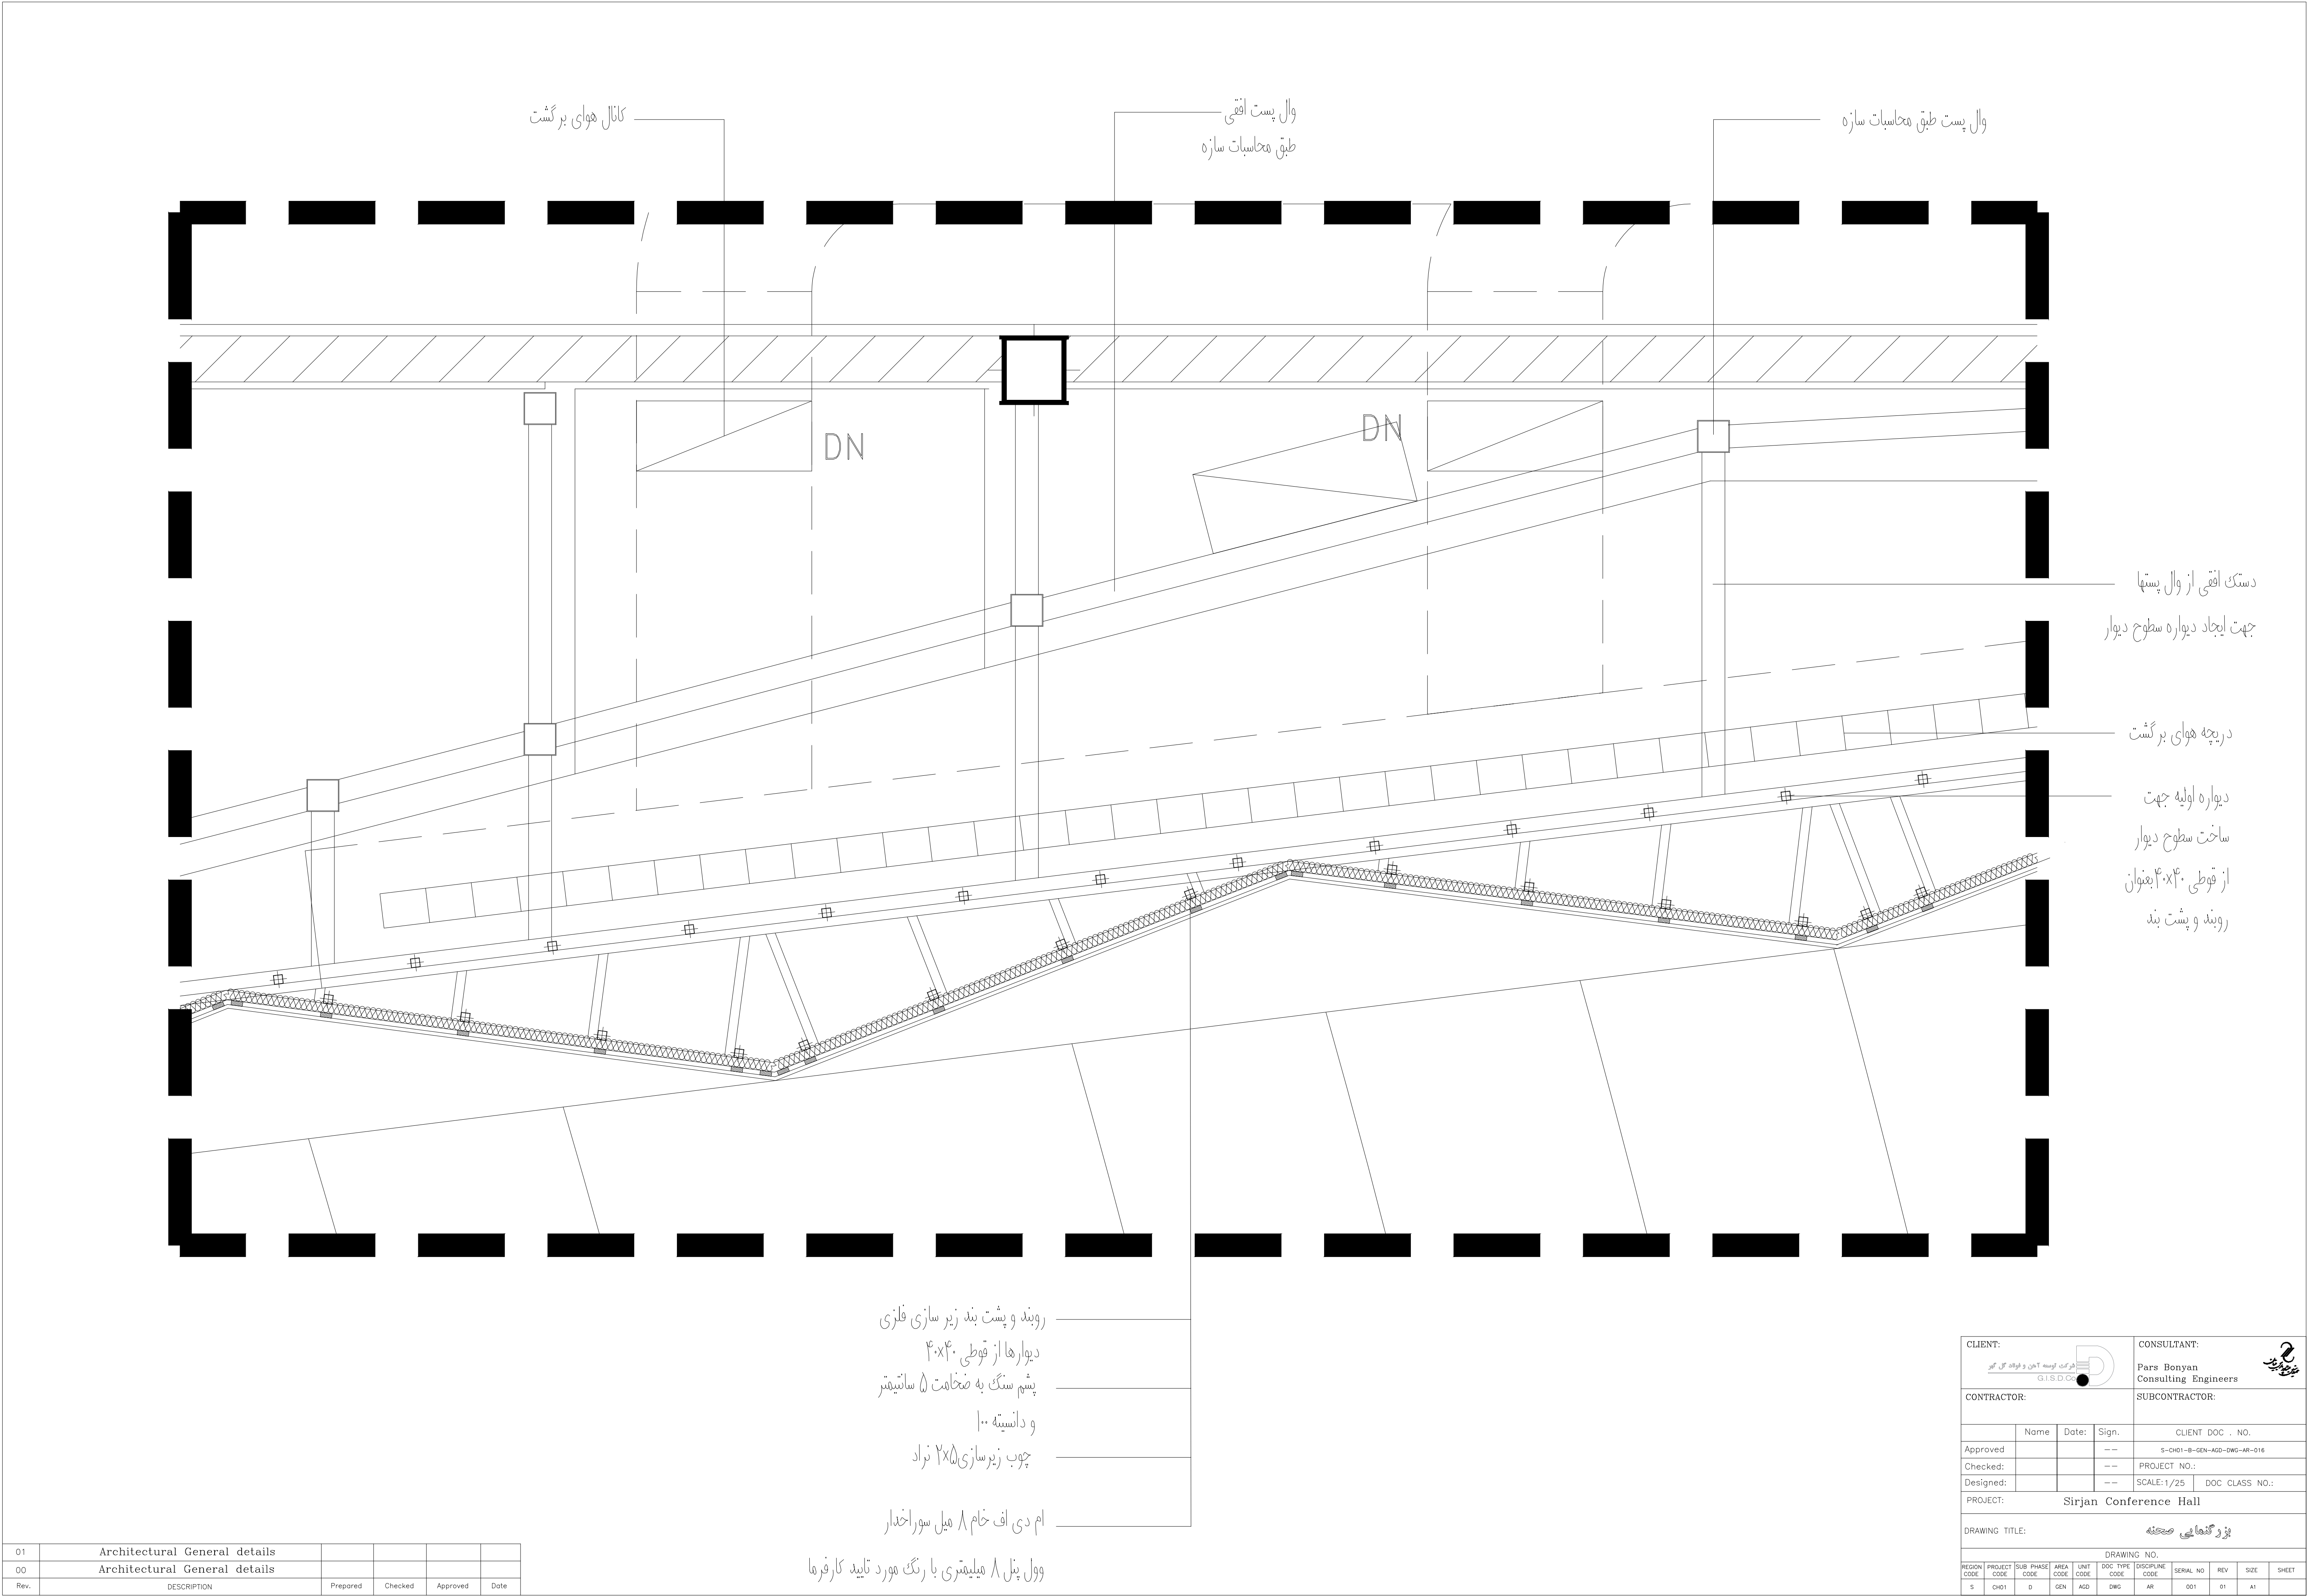


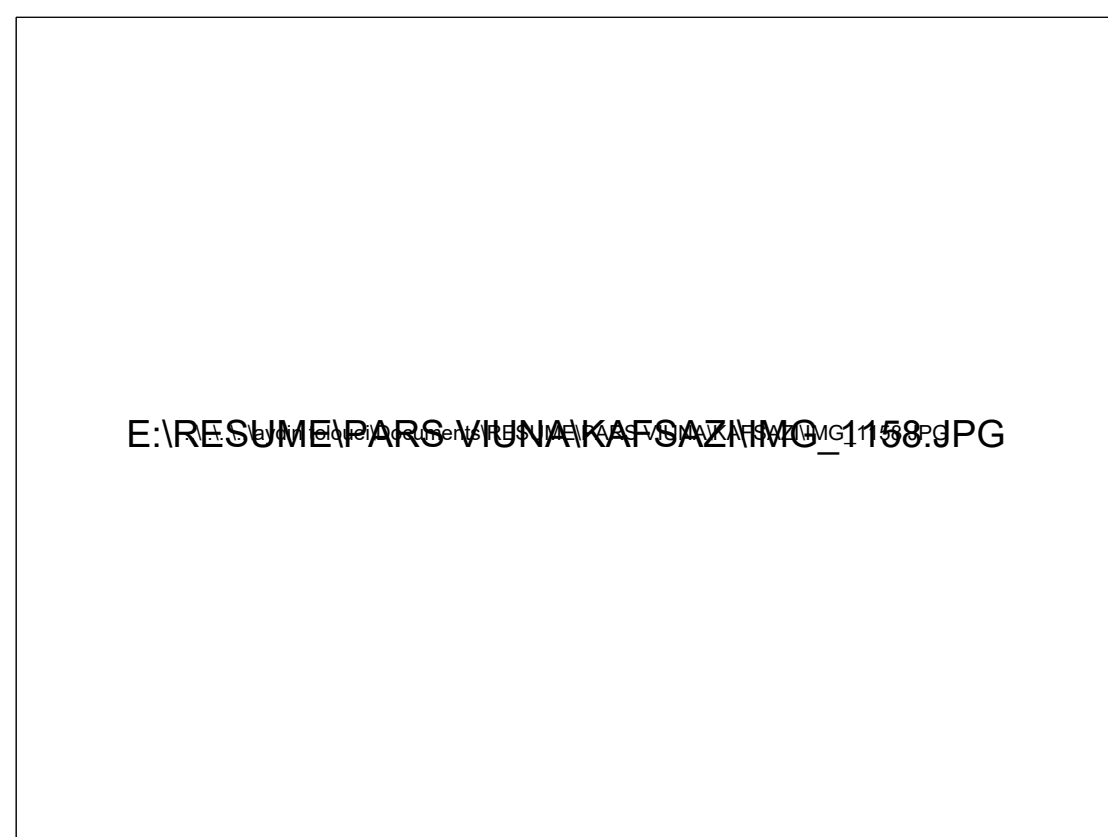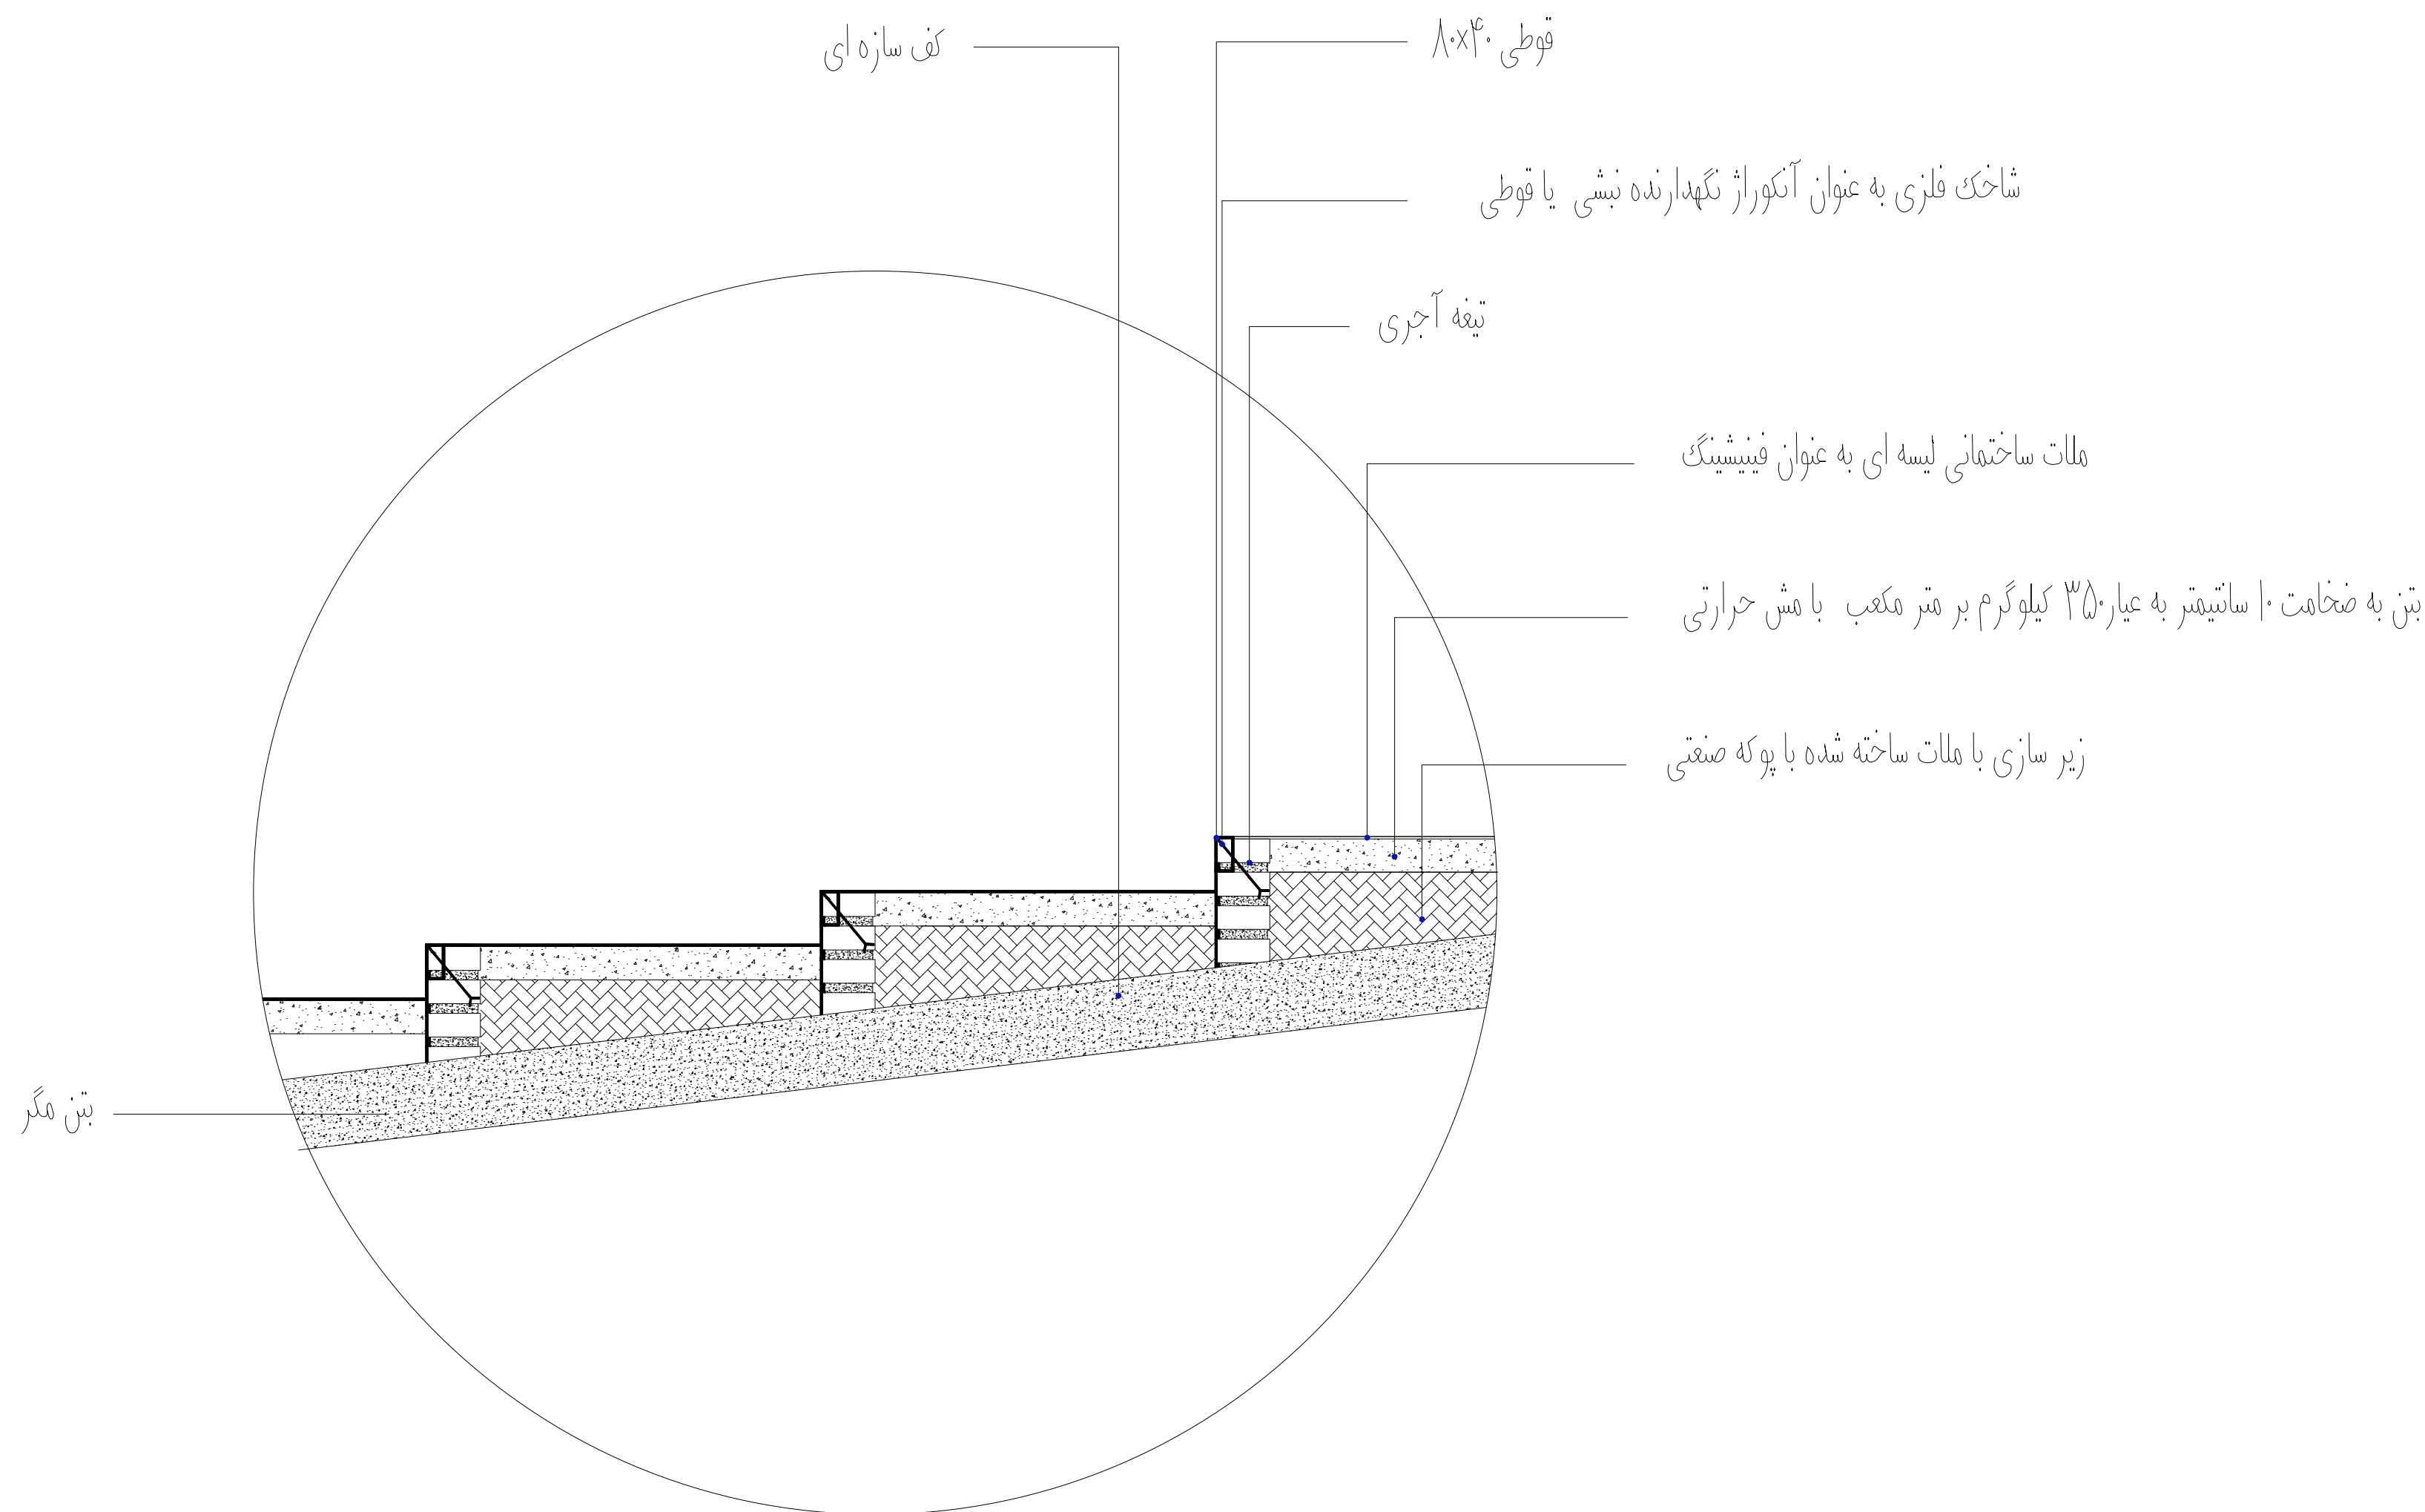

اجرای قوطی لبه گرادینها
و استراکچر مربوطه

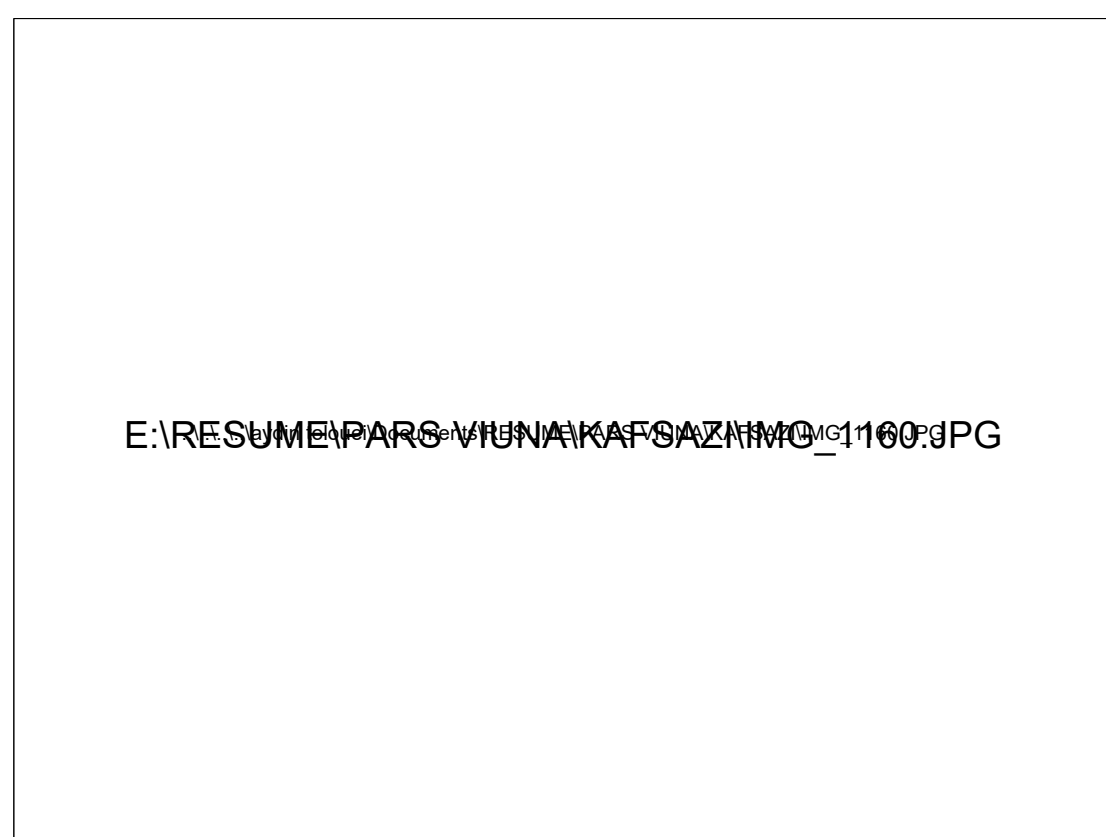

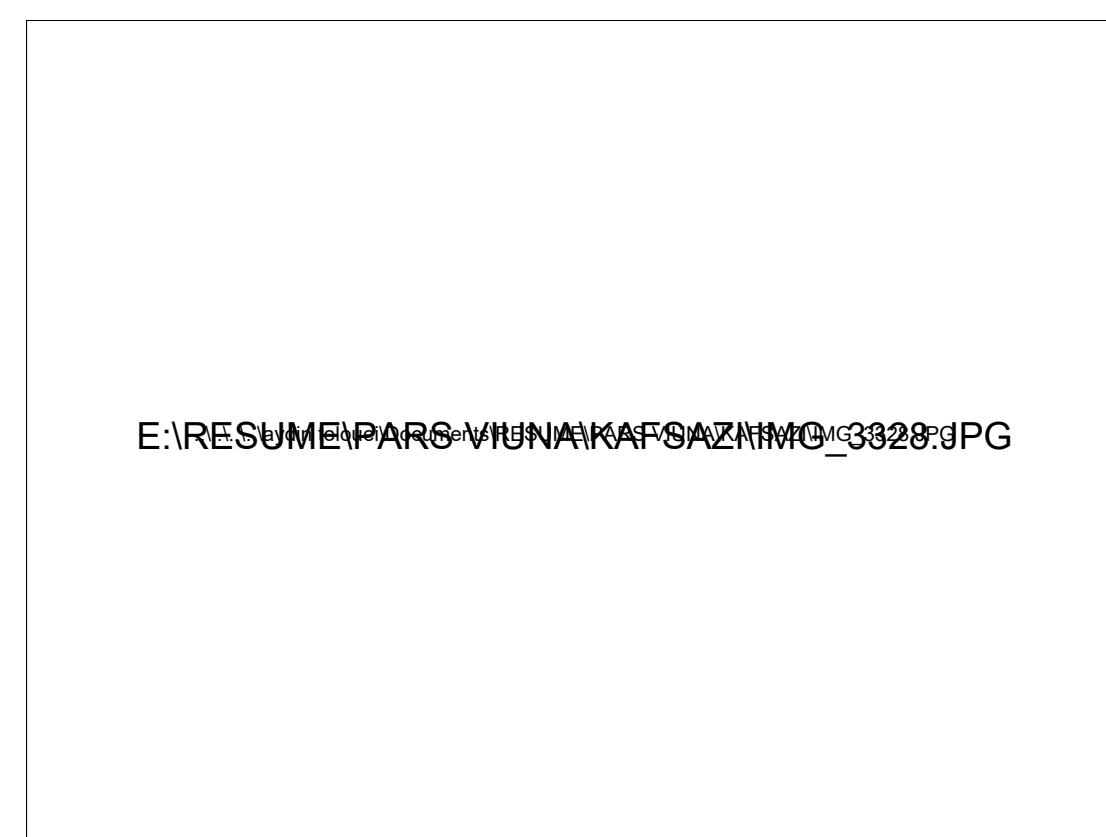


اجرای تیغه چینی لبه گرادینها



اجرای بتن ریزی با رویه پرداخت شده و لیسه ای
و مش حرارتی


01	Architectural General details				
00	Architectural General details				
Rev.	DESCRIPTION	Prepared	Checked	Approved	Date

CLIENT:		CONSULTANT:	
			
CONTRACTOR:		SUBCONTRACTOR:	
	Name	Date:	Sign.
Approved:		--	CLIENT DOC . NO.
Checked:	--		S-CH01-B-GEN-AGD-DWG-AR-017
Designed:	--		PROJECT NO.:
		--	SCALE:1/50
			DOC CLASS NO.:
PROJECT: Sirjan Conference Hall			
DRAWING TITLE: جزئیات گرادین بندی سقف			
DRAWING NO.			
REGION CODE	PROJECT CODE	SUB PHASE CODE	AREA CODE
S	CH01	D	GEN
UNIT CODE	DOC TYPE CODE	DISCIPLINE CODE	SERIAL NO
AGD	DWG	AR	001
REV	SIZE	SHEET	
01	A1		

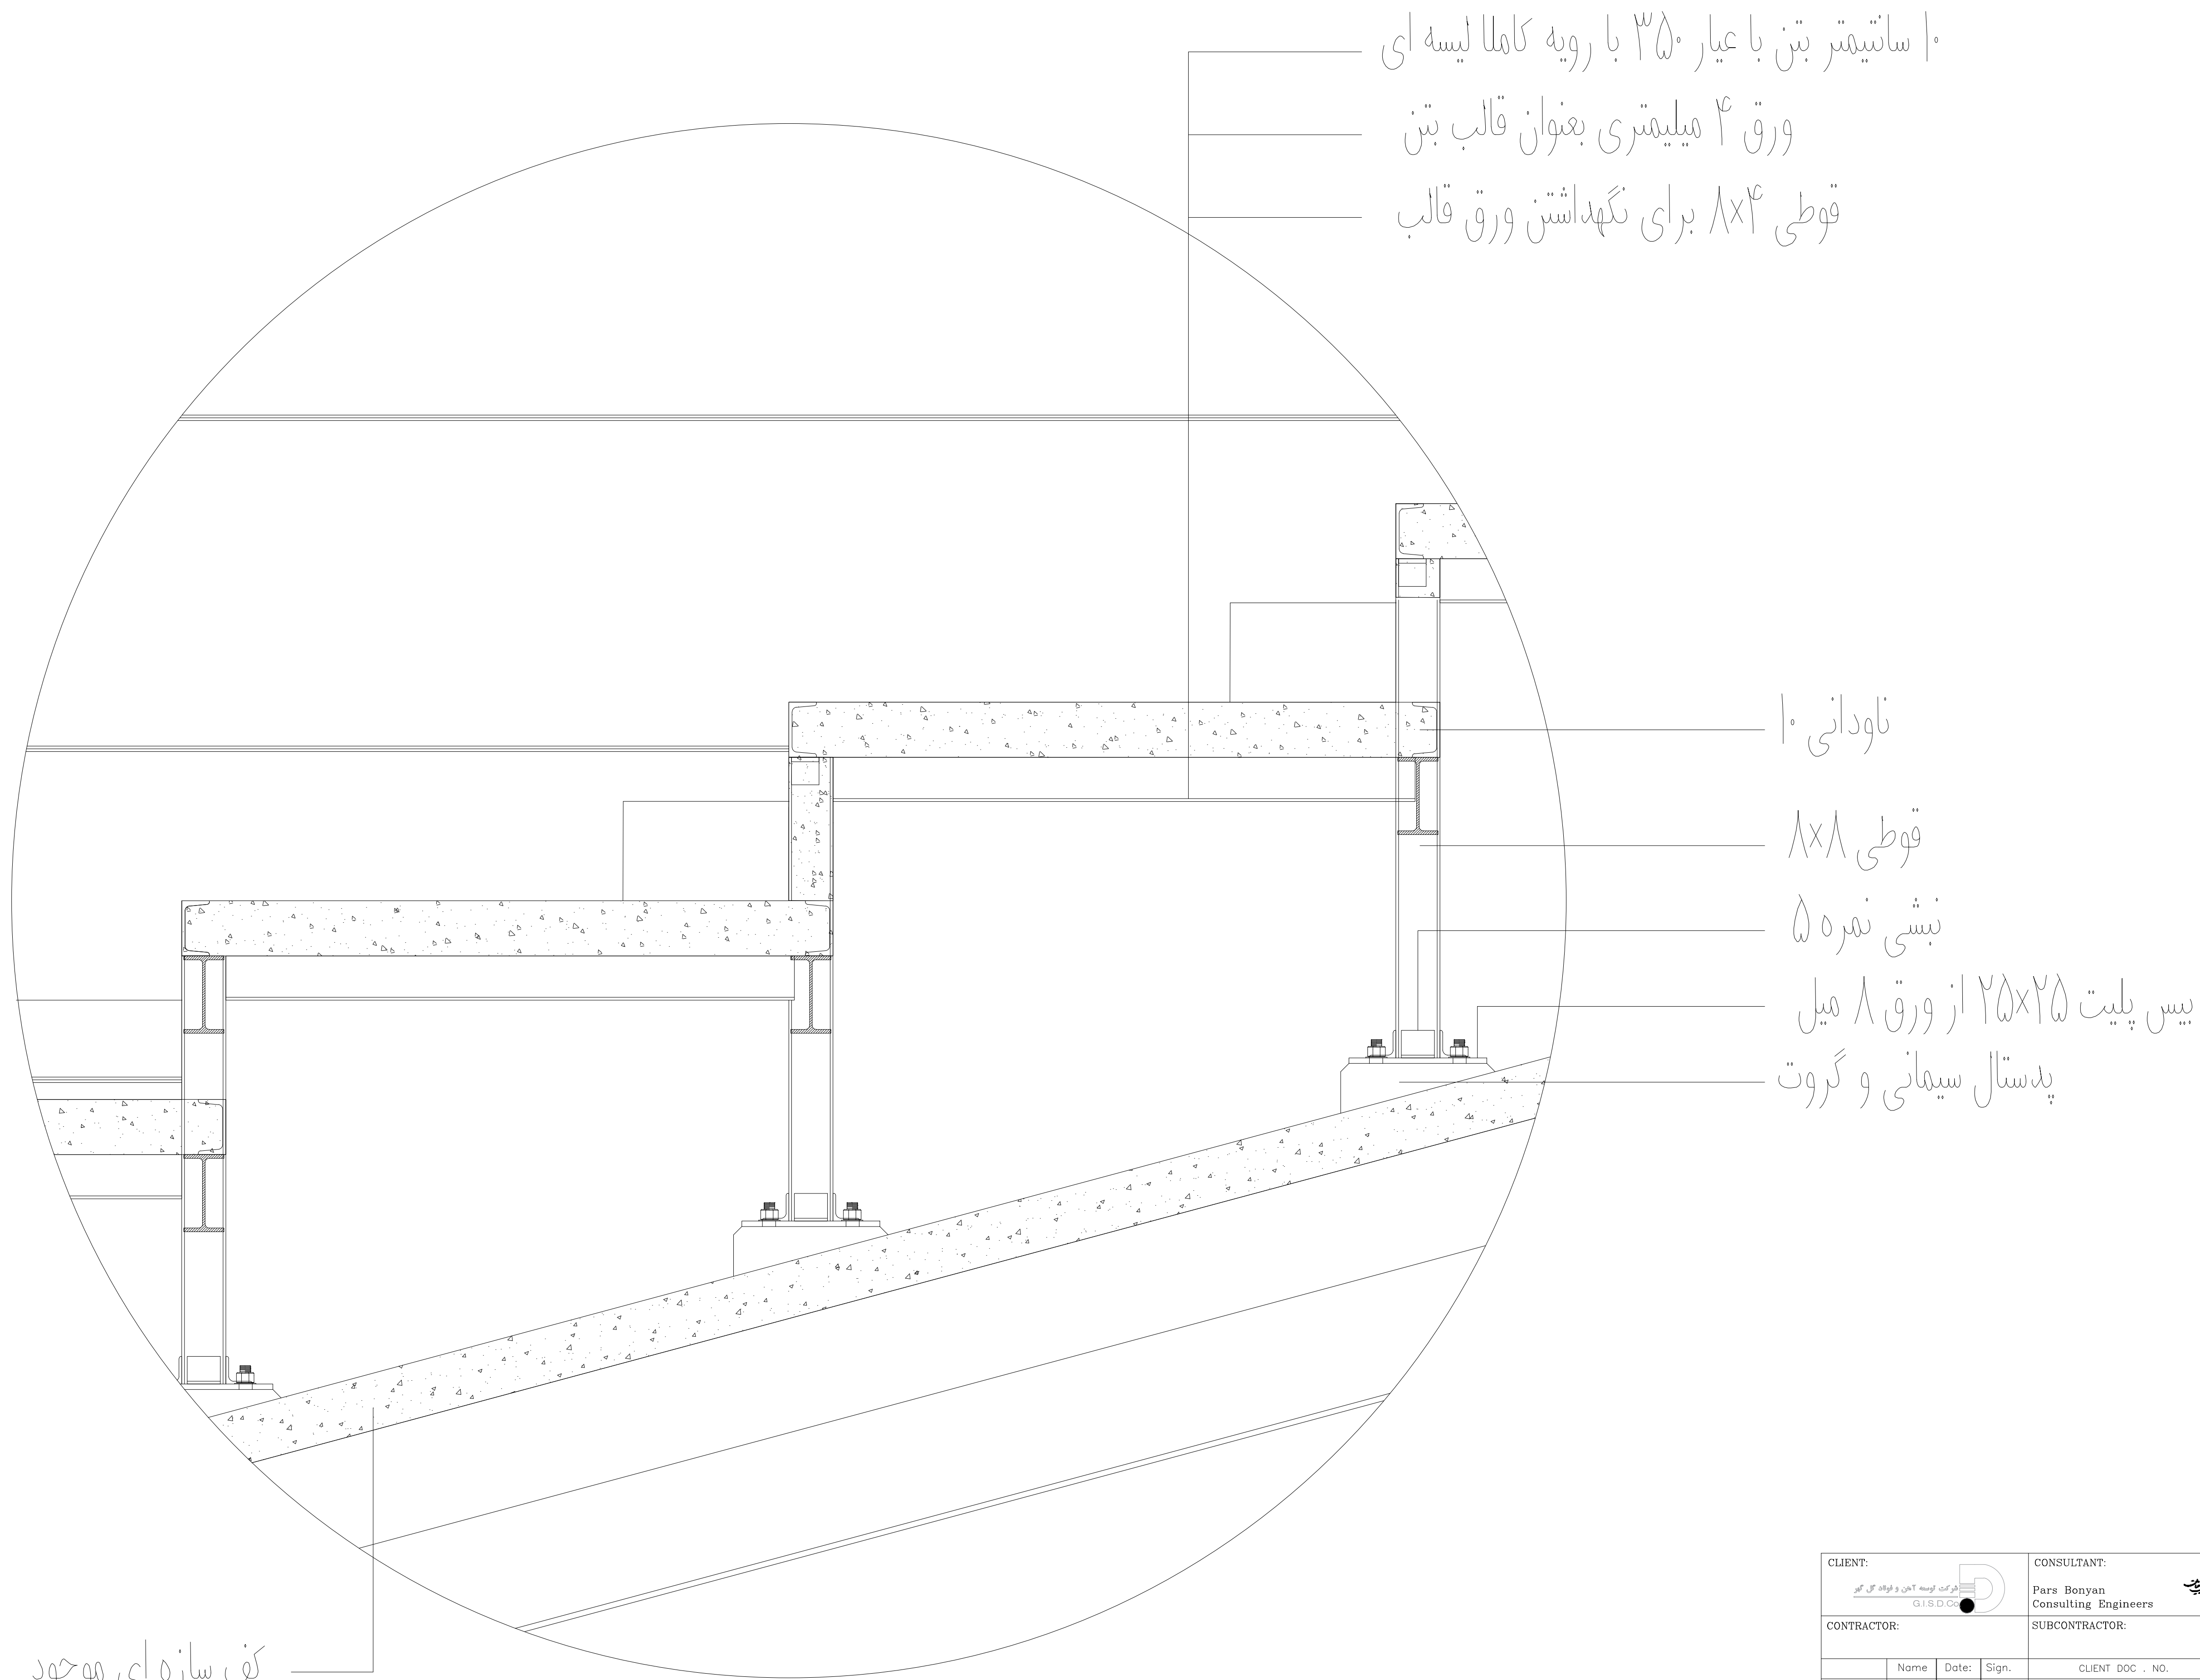



01	Architectural General details				
00	Architectural General details				
Rev.	DESCRIPTION	Prepared	Checked	Approved	Date

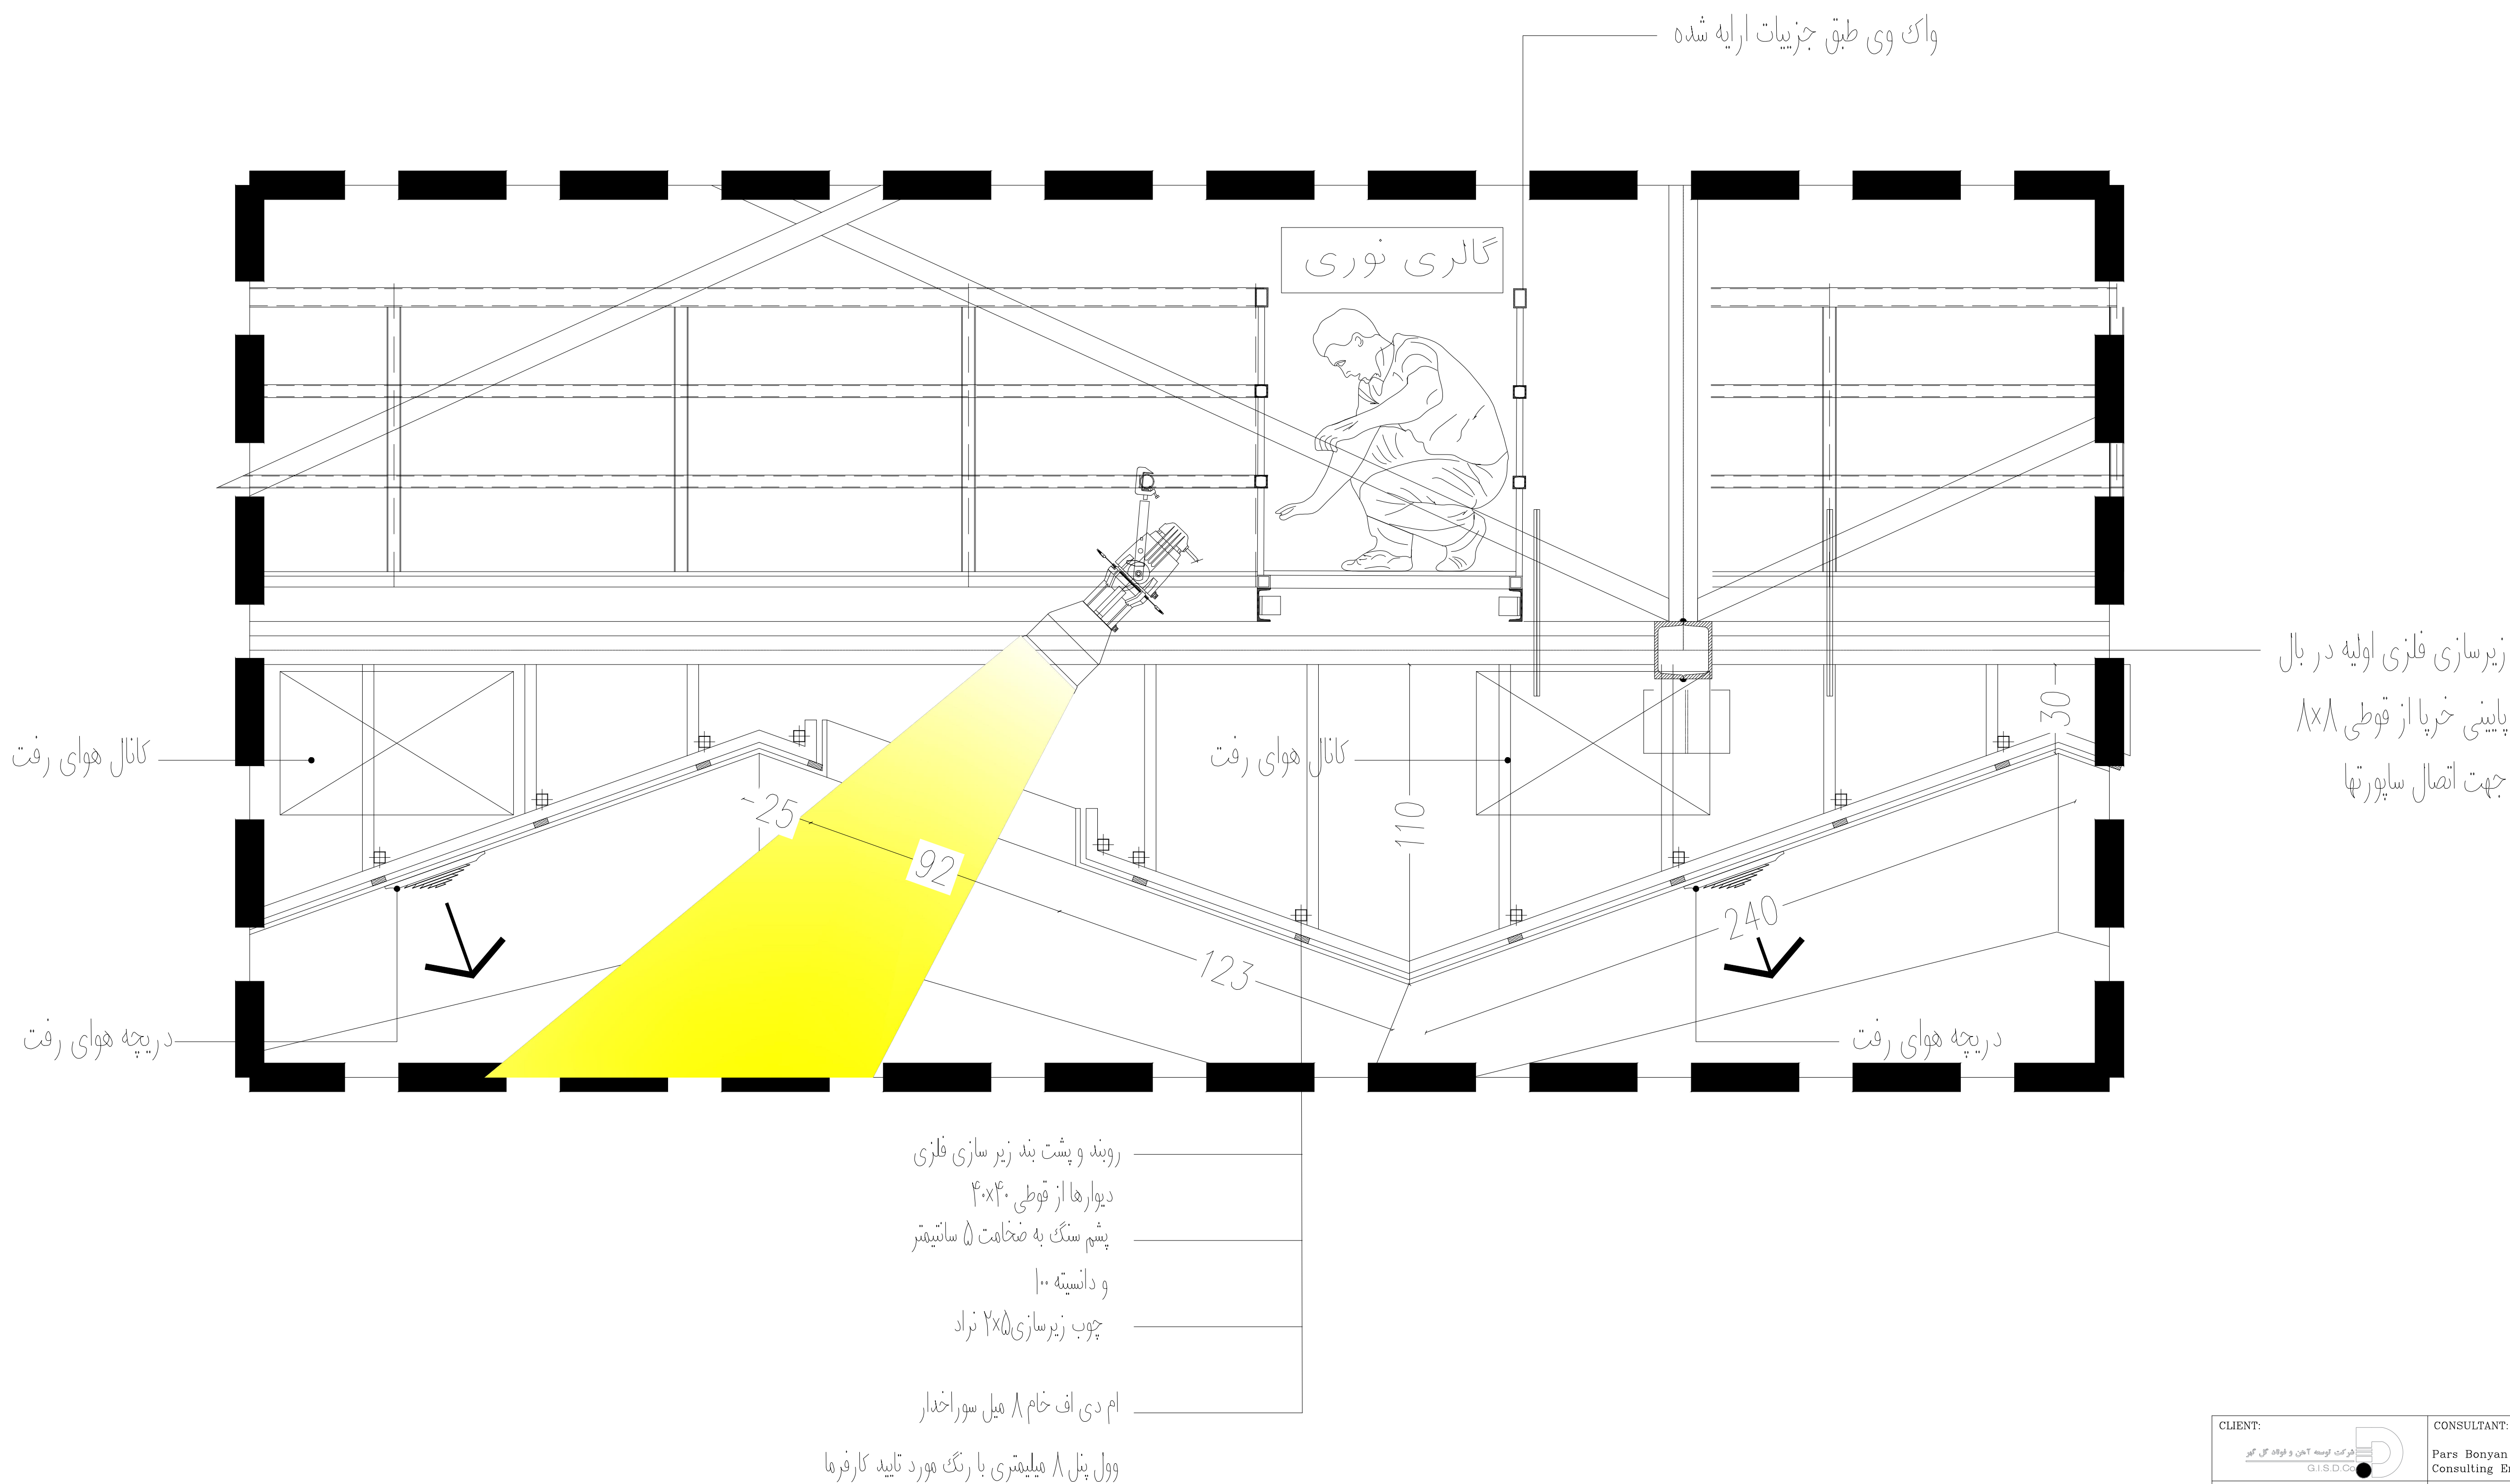CLIENT: شرکت توسعه تهران و فولاد گل گهر G.I.S.D.G.C.				CONSULTANT: Pars Bonyan Consulting Engineers						
CONTRACTOR:				SUBCONTRACTOR:						
	Name	Date:	Sign.	CLIENT DOC . NO.						
Approved			--	S-CH01-B-GEN-AGD-DWG-AR-018						
Checked:			--	PROJECT NO.:						
Designed:			--	SCALE:1/25		DOC CLASS NO.:				
PROJECT:				Sirjan Conference Hall						
DRAWING TITLE:				جزئیات گراهای بندی پلکین						
DRAWING NO.										
REGION CODE	PROJECT CODE	SUB PHASE CODE	AREA CODE	UNIT CODE	DOC TYPE CODE	DISCIPLINE CODE	SERIAL NO	REV	SIZE	SHEET
S	CH01	D	GEN	AGD	DWG	AR	001	01	A1	



01	Architectural General details				
00	Architectural General details				
Rev.	DESCRIPTION	Prepared	Checked	Approved	Date

CLIENT:				CONSULTANT:			
<div>شرکت توسعه آژن فرایند گستر</div> <div>G I S D CO</div> <div></div>				<div>پارس بonyan</div> <div>Consulting Engineers</div> <div></div>			
CONTRACTOR:				SUBCONTRACTOR:			
	Nome	Date:	Sign.	CLIENT DOC . NO.			
Approved			--	S-CH01-B-GEN-AGD-DWG-AR-019			
Checked:			--	PROJECT NO.:			
Designed:			--	SCALE:1/25		DOC CLASS NO.:	
PROJECT:				Sirjan Conference Hall			
DRAWING TITLE:				جزئیات گرافیک بندی داخلی			
DRAWING NO.							
REGION CODE	PROJECT CODE	SUB PHASE CODE	AREA CODE	UNIT CODE	DOC TYPE CODE	DISCIPLINE CODE	SERIAL NO
S	CH01	D	GEN	AGD	DWG	AR	001
							01
							A1
							SHEET

